
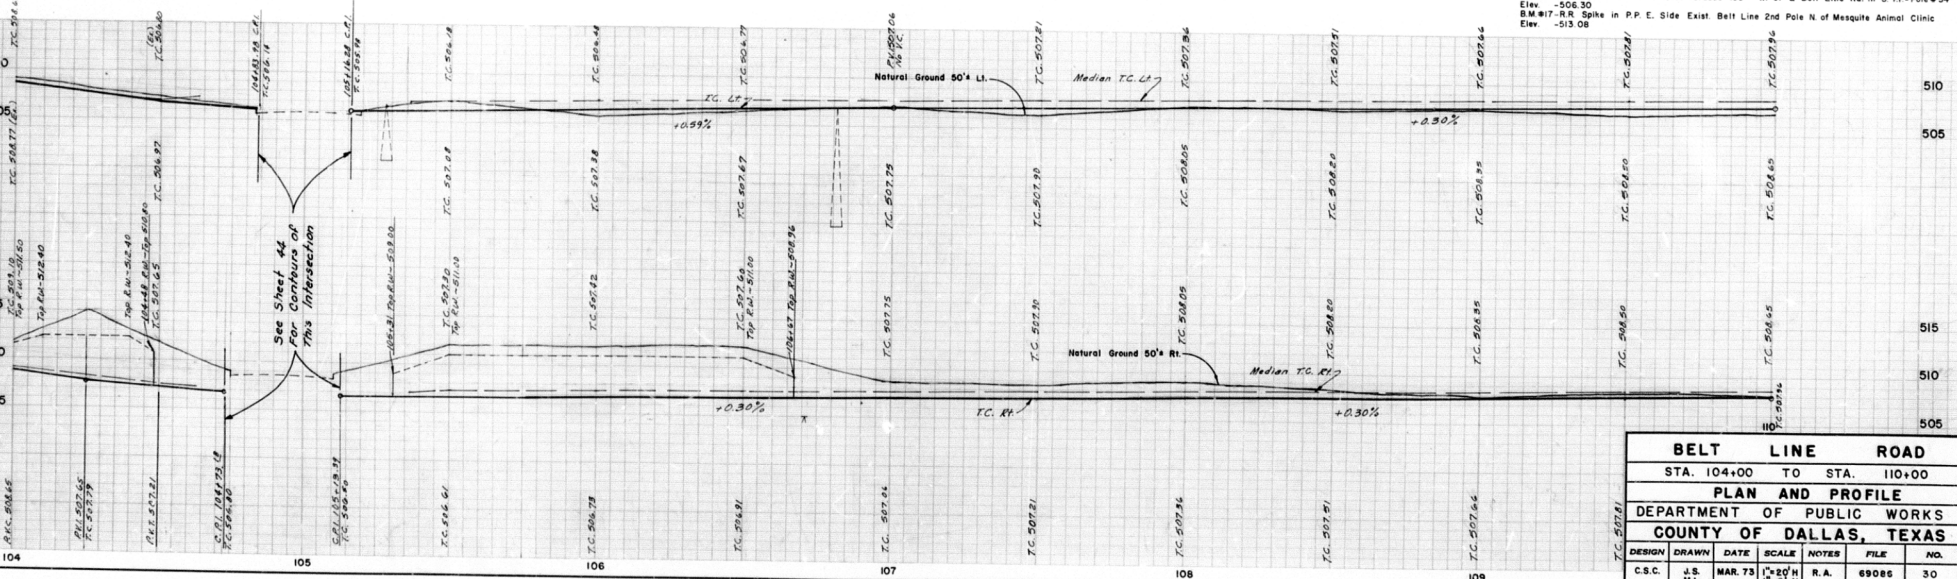


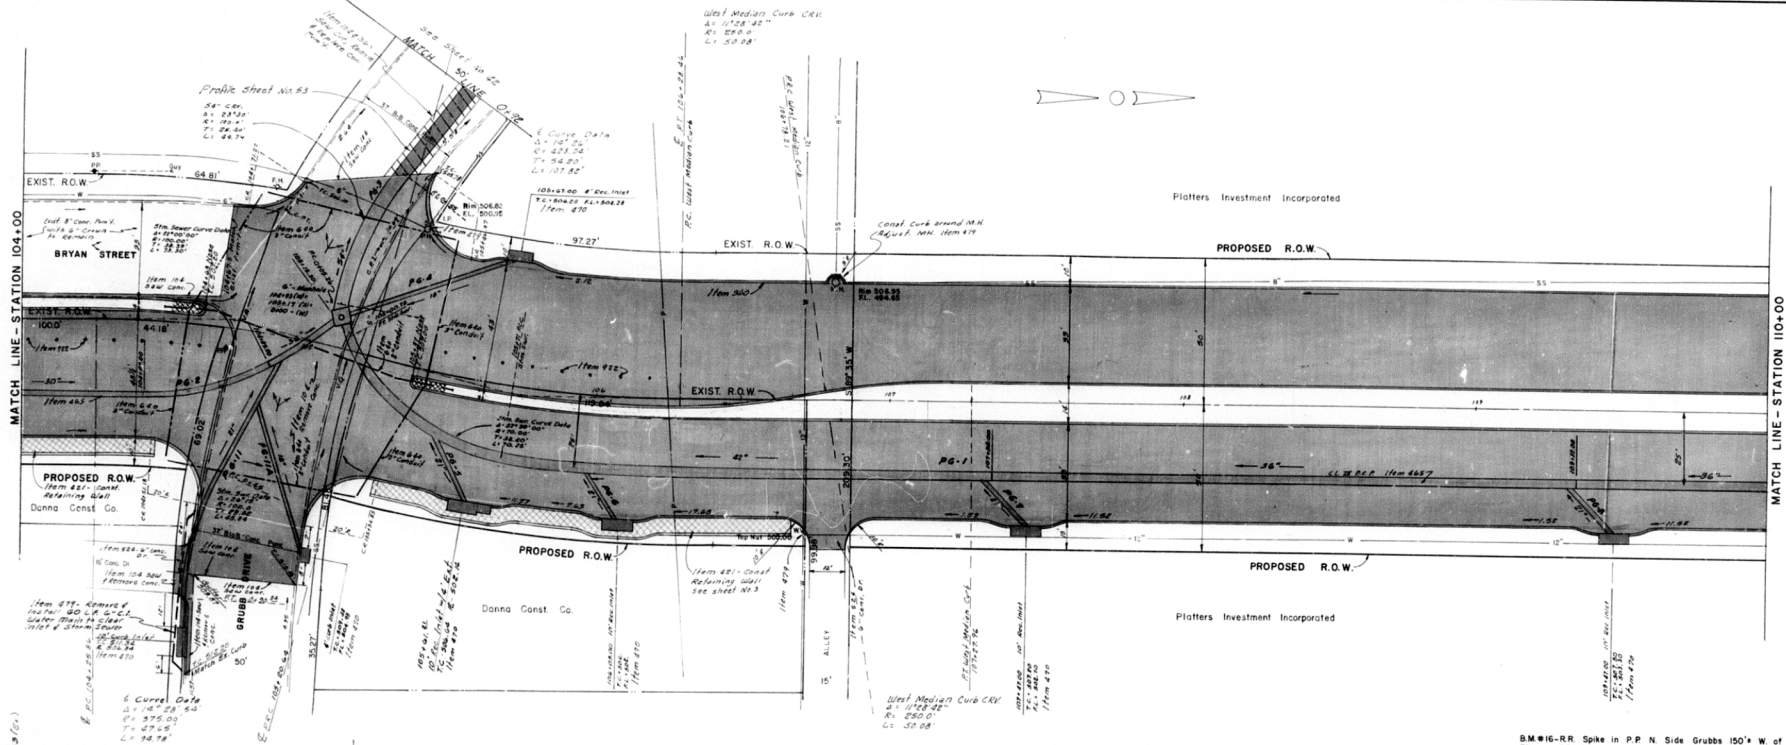

BELT LINE ROAD							
STA. 104+00 TO STA. 110+00							
PLAN AND PROFILE							
DEPARTMENT OF PUBLIC WORKS							
COUNTY OF DALLAS, TEXAS							
DESIGN	DRAWN	DATE	SCALE	NOTES	FILE	NO.	
C.S.C.	J.S. M.L.	MAR. 73	1"=40' H 1"=80' V	R.A.	69085	30	