


HAMPTON INN AT MESQUITE  
 CONFERENCE CENTER AND EXHIBIT HALL

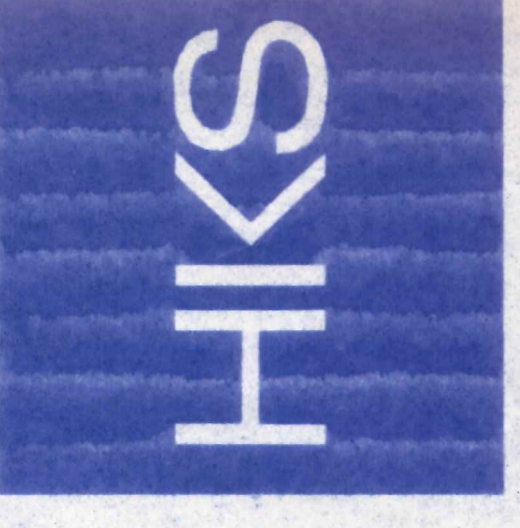


Job No: 5685/5763  
 Architects/Engineers/Planners  
 1500 N. Loop West, Suite 1400, Dallas, Texas 75201-7483, 214.766.5569

The seal appearing on this document was authorized by Robert E. Hill, P.E. 52042 on 10/15/1997. The seal is a representation of the professional engineer's registration with the State of Texas. The seal is not to be used for any other project without the written consent of the Texas Engineering Board.

DATE	26 JUNE 1997
ADDENDUM #	8 JULY 1997
ADDENDUM #	3 MAR 1998
PC #	24 JUNE 1998

Revision: ISSUED FOR BID AND PERMIT  
 Date: 15 JUNE 1997  
 Sheet Title: CONFERENCE CENTER ROOF FRAMING PLAN  
 Sheet No: S2.22

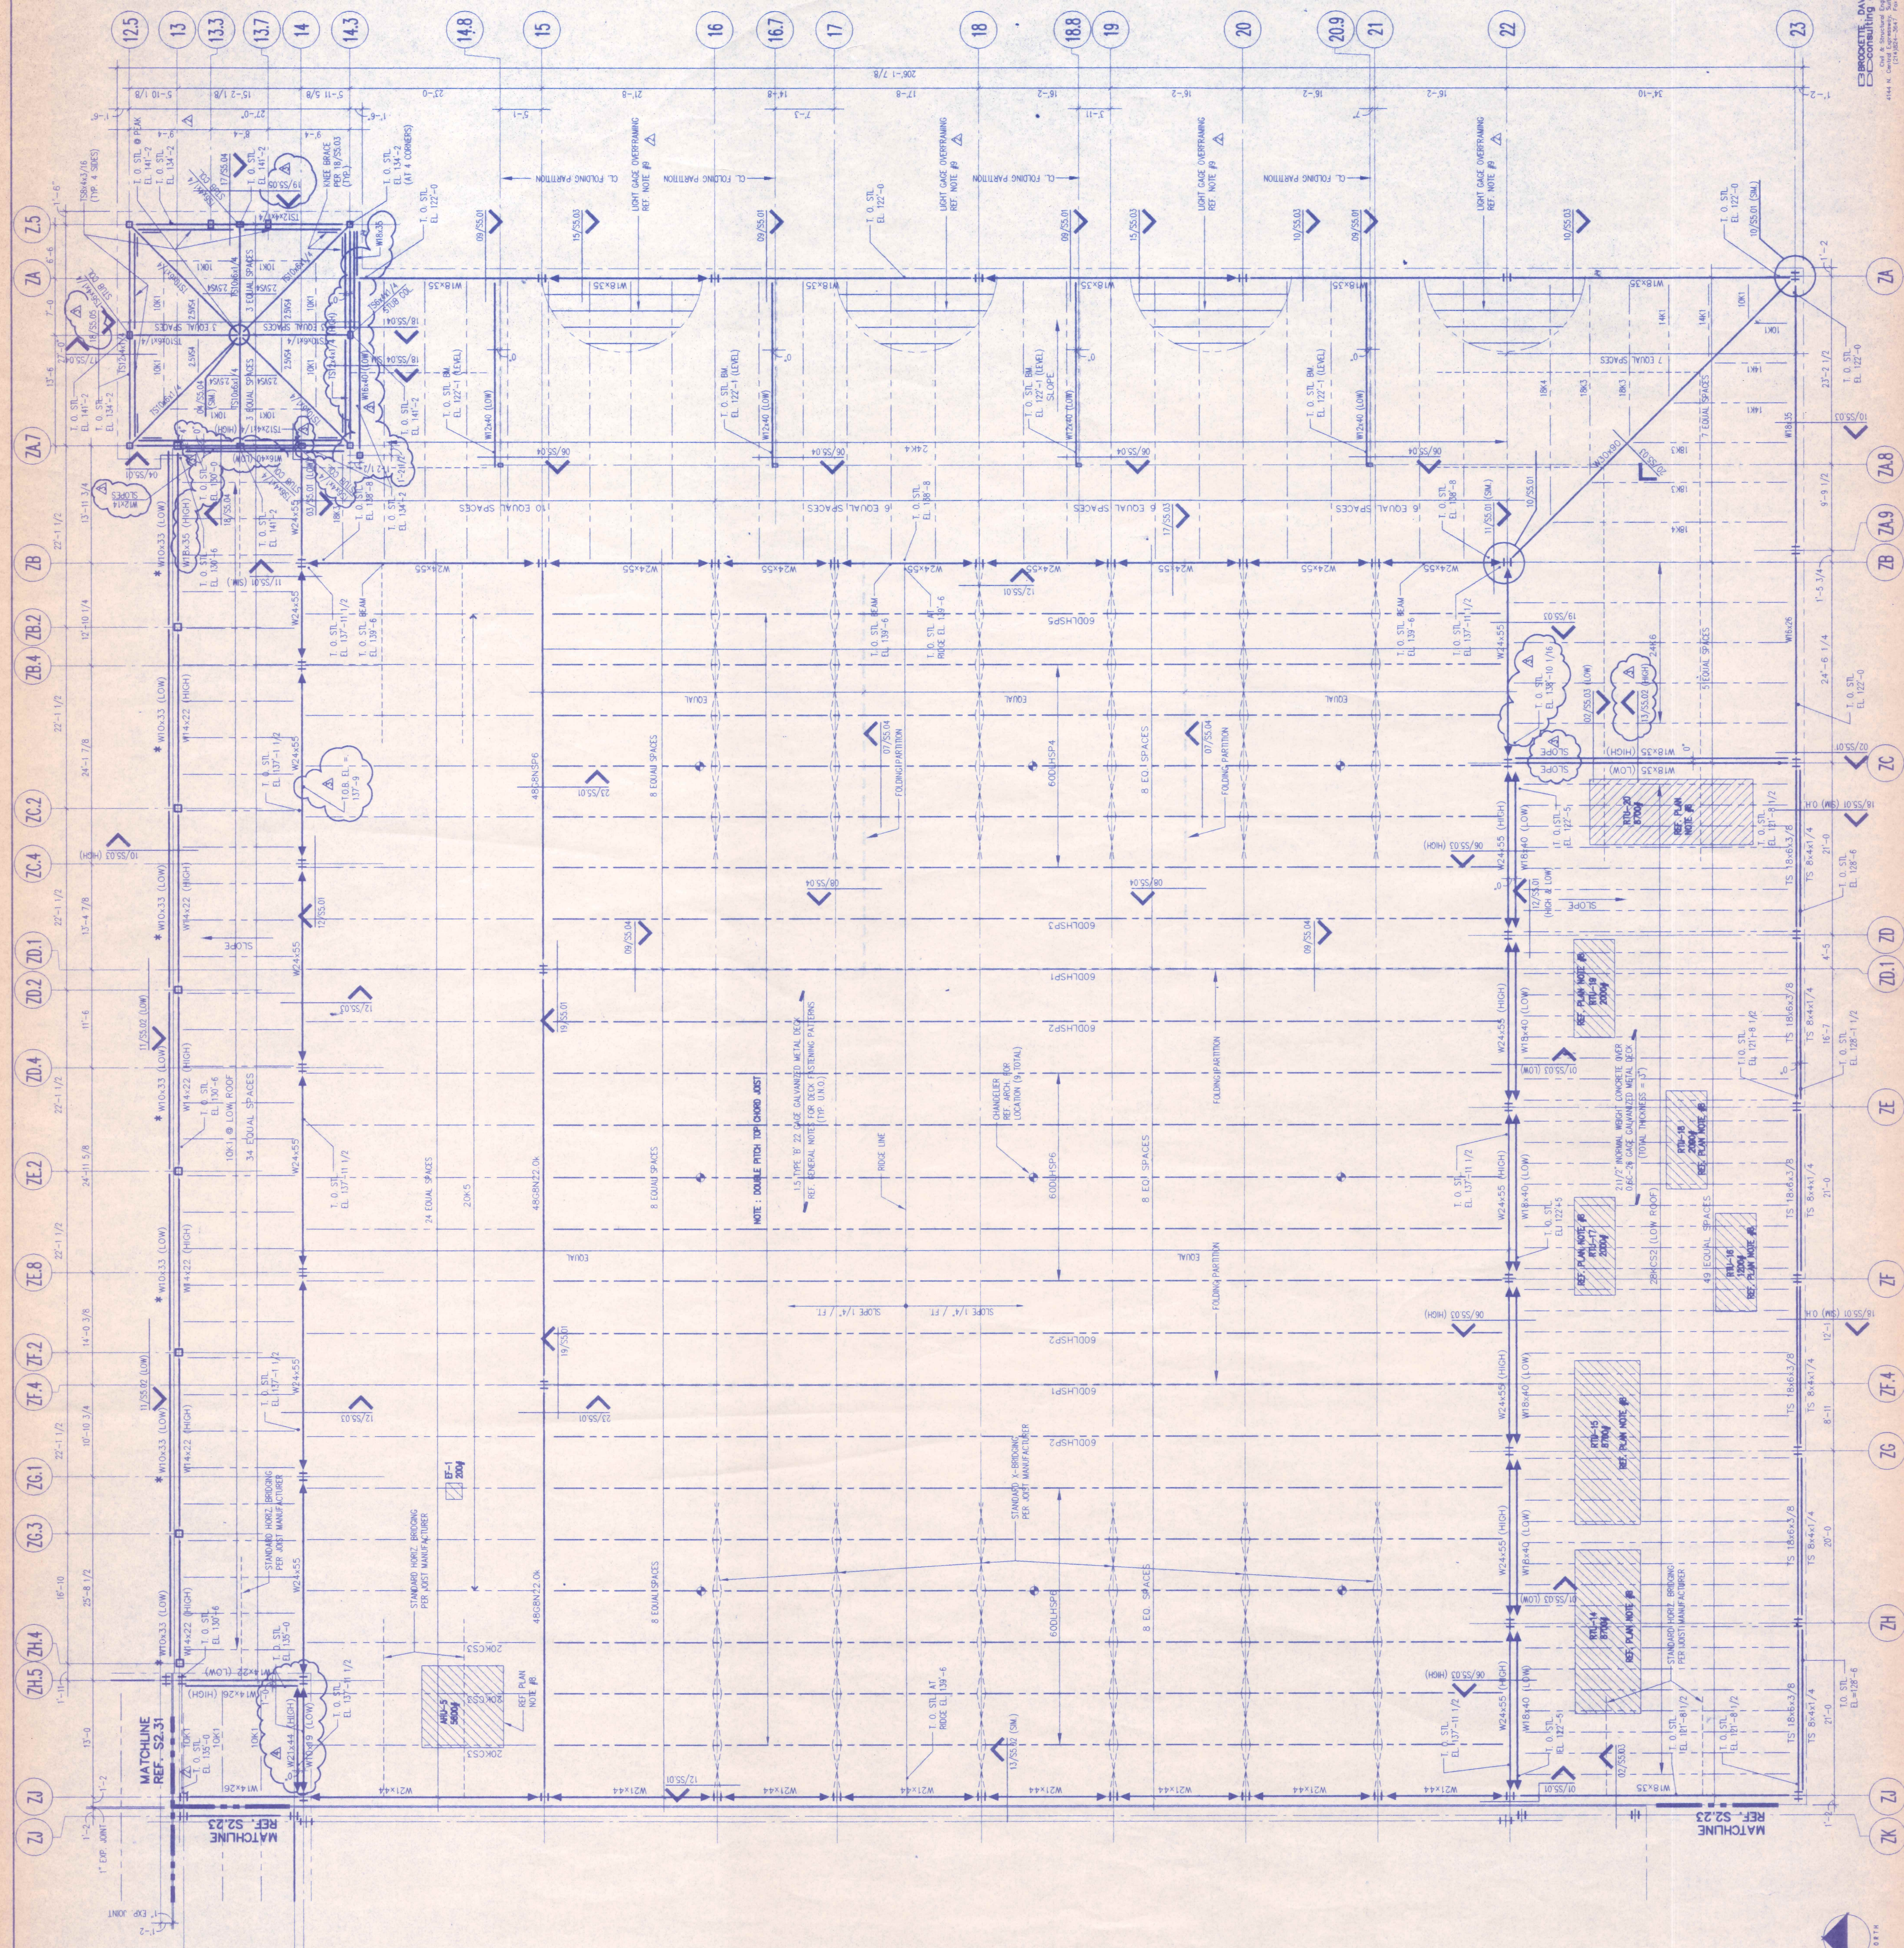

**01 ROOF FRAMING PLAN**  
 1/8" = 1'-0"

**PLAN NOTES:**

1. DIMENSIONS SHOWN ARE FOR LOCATION CHANGES FROM THAT SHOWN ON PLAN. STRUCTURAL ENGINEER HAS NOT BEEN NOTIFIED FOR INSTALLATION OF UNIT.
2. BEAMS MARKED WITH \* ARE SPANNING ABOUT THEIR WEAK AXIS W/ WEB ELEVATION = 114'-10".
3. BEAMS BETWEEN SOLID ARROW HEADS REPRESENT "MOMENT" FRAMES.
4. CONNECTIONS IDENTIFIED WITH "C" REPRESENT MOMENT CONNECTION.
5. REFERENCE MFP FOR ROOF OPENING SIZES AND LOCATIONS. REFERENCE 02/05/02 FOR FRAMING AROUND OPENINGS.
6. REFERENCE S2.71 FOR SPECIAL JOIST LOADING DIAGRAMS.
7. REFERENCE S2.71 FOR CHANGELIST SUPPORT REQUIREMENTS.
8. GENERAL CONTRACTOR & MECHANICAL CONTRACTOR TO PROVIDE LEADING CORNER FOR MECHANICAL UNIT AT SLOPED ROOF.
9. REFERENCE S2.71 FOR MECHANICAL UNIT AT SLOPED ROOF.
10. REFERENCE S2.71 FOR MECHANICAL UNIT AT SLOPED ROOF.
