

Architect/Engineers/Planners
 700 N. Pearl, Suite 1100, LB 307
 Dallas, Texas 75201-1465 214/696-5566

Job No. 5665/5763


The seal appearing on this drawing is the property of Robert E. Hill, P.E. 52042 on June 16, 1997. Alteration of a seal without the proper notification to the responsible engineer is an offense under the Texas Engineering Act.

JUNE 16, 1997

ADDENDUM #1 28 JUNE 1997
 ADDENDUM #2 8 JULY 1997
 PCL1 3 MAR 1998
 ADD MECH OPNS 2 APRIL 1998
 PC #0 9 JUNE 1998
 PC #0 24 JUNE 1998

Revision: 16 JUNE 1997
 Date: ISSUED FOR BID AND PERMIT

Sheet Title: EXHIBIT HALL
 ROOF FRAMING PLAN
 Sheet No. S2.23

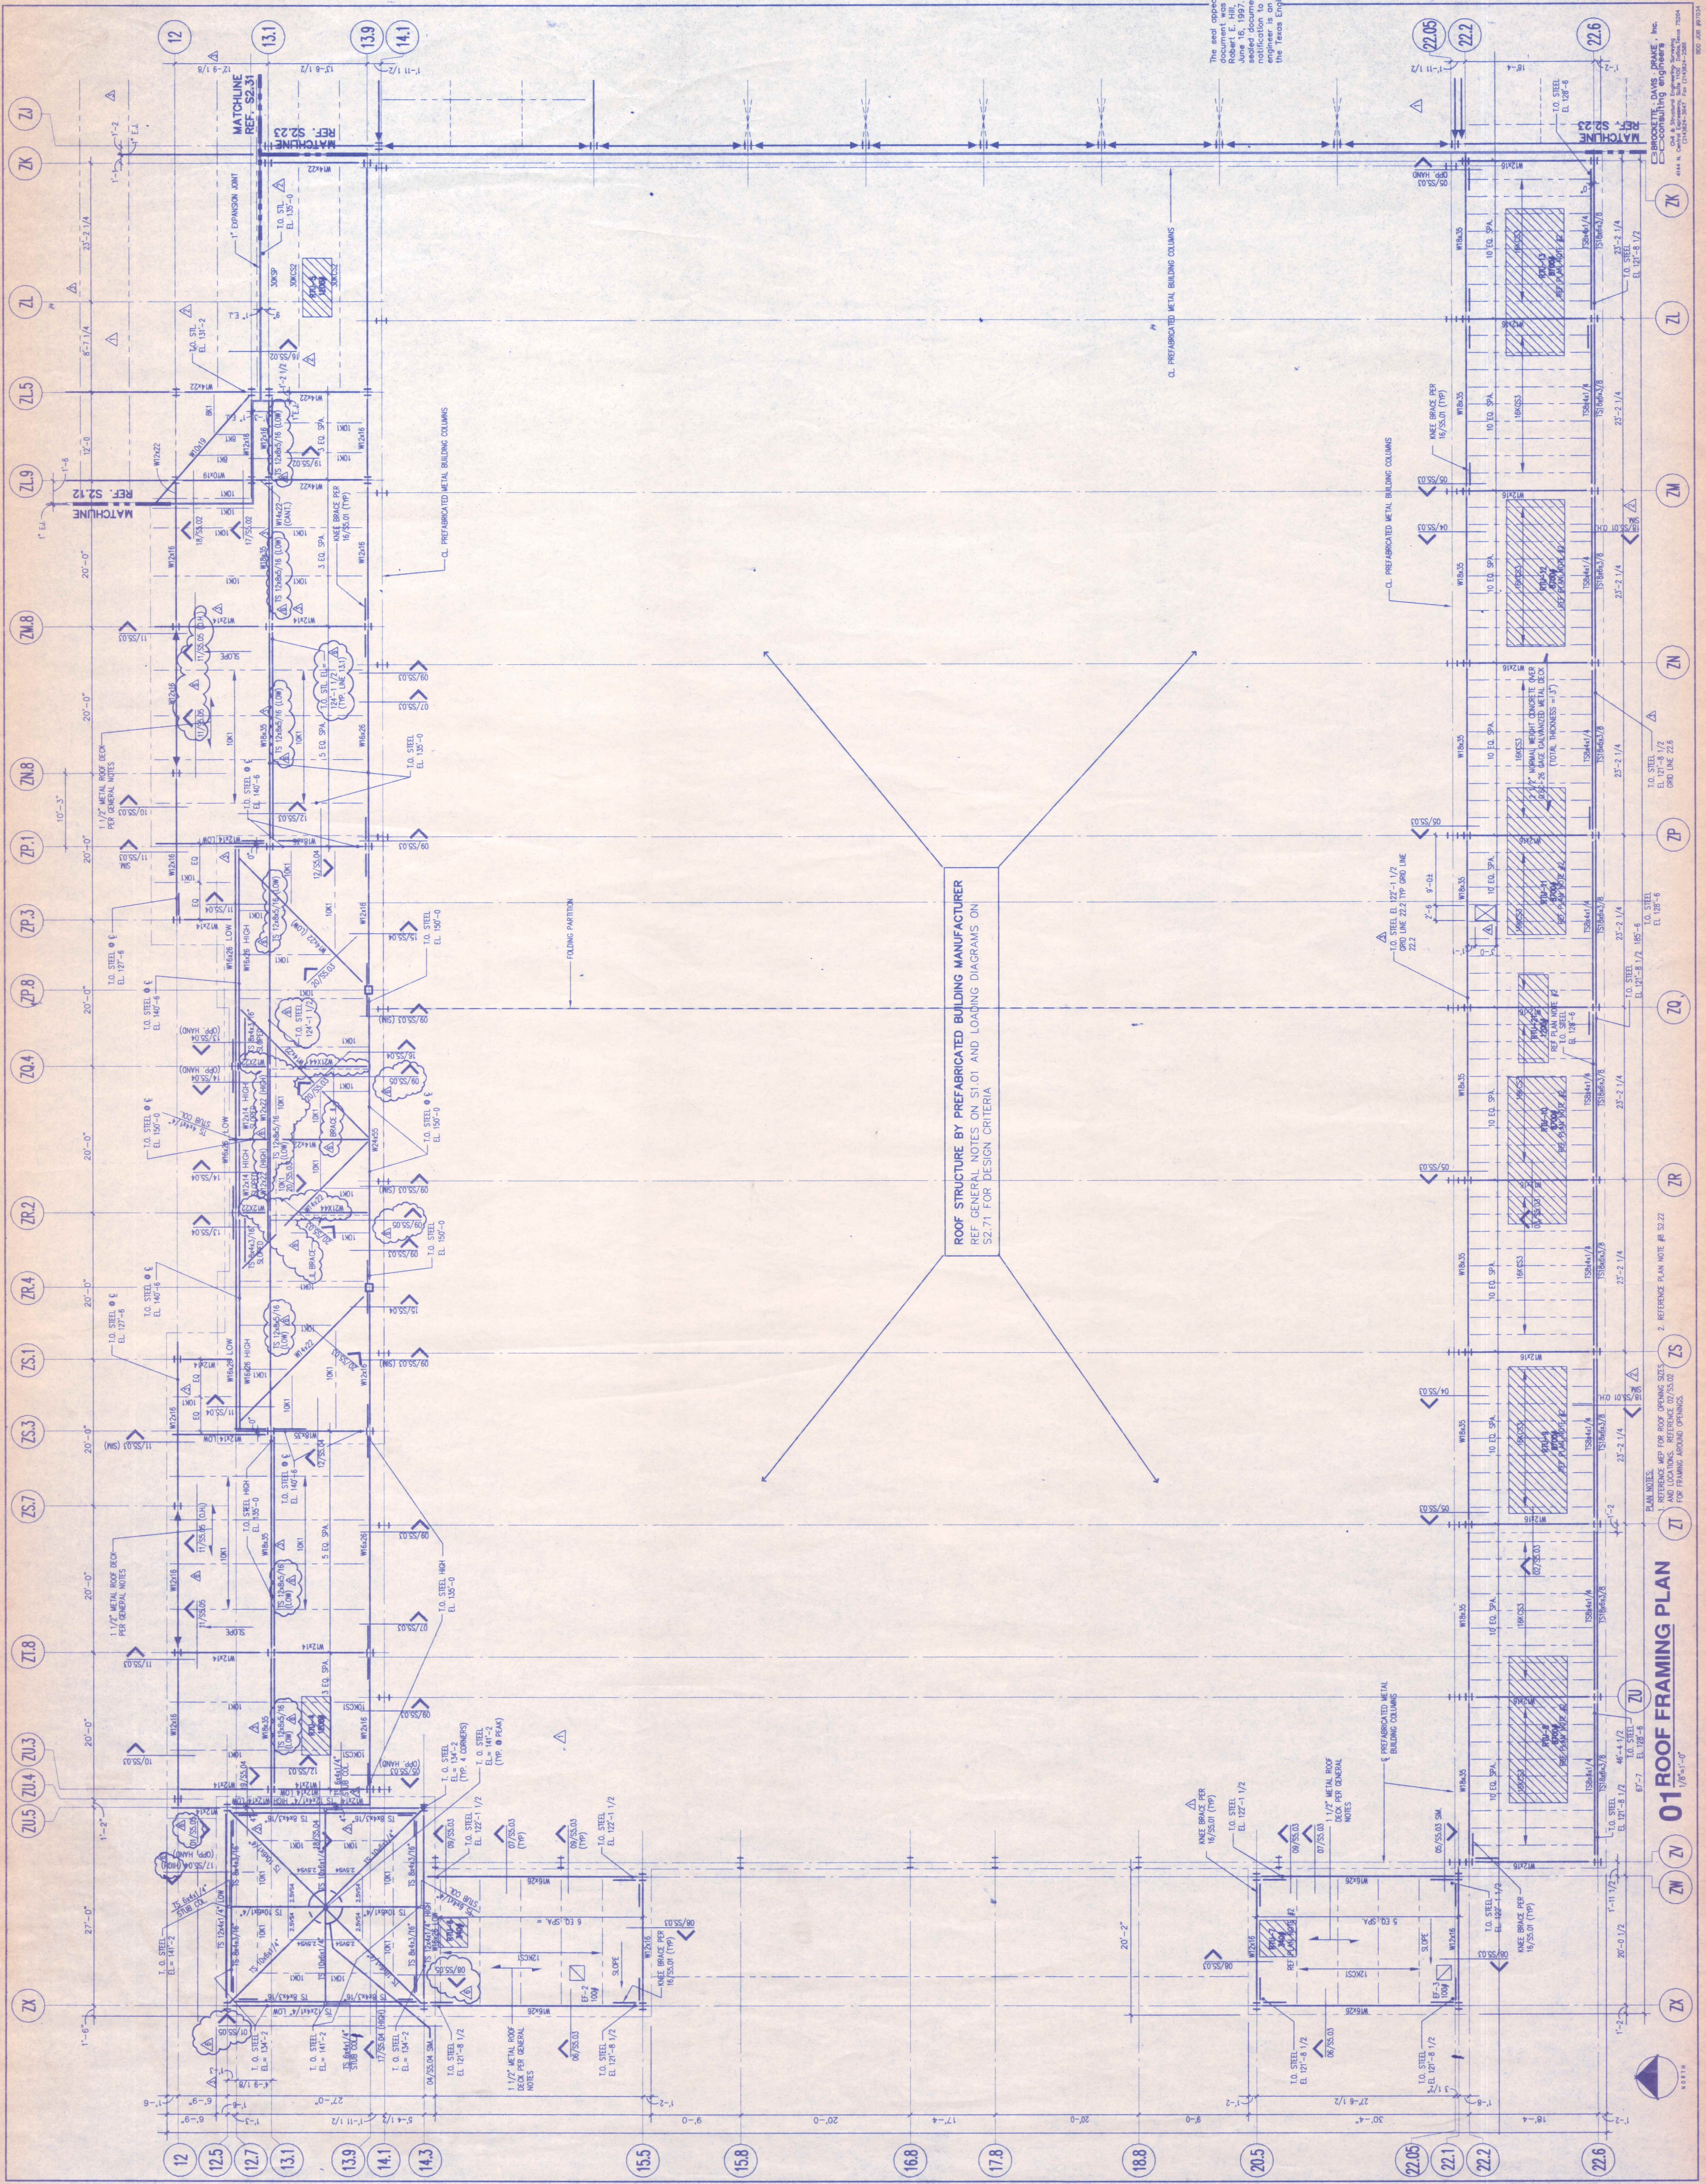

ROOF STRUCTURE BY PREFABRICATED BUILDING MANUFACTURER
 REF. GENERAL NOTES ON S1.01 AND LOADING DIAGRAMS ON S2.71 FOR DESIGN CRITERIA

01 ROOF FRAMING PLAN
 1/8"=1'-0"

PLAN NOTES:
 1. REFER TO S1.01 FOR ROOF OPENING SIZES AND LOCATIONS. REFER TO S2.02 FOR FRAMING AROUND OPENINGS.

2. REFERENCE PLAN NOTE #8 S2.22

T.O. STEEL EL. 127'-8 1/2"
 T.O. STEEL EL. 127'-8 1/2"
 T.O. STEEL EL. 127'-8 1/2"

T.O. STEEL EL. 127'-8 1/2"
 T.O. STEEL EL. 127'-8 1/2"
 T.O. STEEL EL. 127'-8 1/2"

T.O. STEEL EL. 127'-8 1/2"
 T.O. STEEL EL. 127'-8 1/2"
 T.O. STEEL EL. 127'-8 1/2"

T.O. STEEL EL. 127'-8 1/2"
 T.O. STEEL EL. 127'-8 1/2"
 T.O. STEEL EL. 127'-8 1/2"

T.O. STEEL EL. 127'-8 1/2"
 T.O. STEEL EL. 127'-8 1/2"
 T.O. STEEL EL. 127'-8 1/2"