



April 19, 2024

ADDENDUM NO. 5

WESTLAKE SKATE PARK: SITE IMPROVEMENTS

RFP NO. 2024-085

Bidders are directed to revise and incorporate into their bid the following change(s) in bid specifications:

Revision/Clarification:

1. Modify the access to the lower level as indicated on the attached exhibit and add guard rail as indicated.

If you should have any other questions, do not hesitate to contact the Purchasing Office at 972-216-6201.

Ryan Williams

Ryan Williams
Manager of Purchasing


ACCEPTANCE:

We, the undersigned, do hereby acknowledge receipt of this Addendum No. 5 to RFP No. 2024-085: Westlake Skate Park: Site Improvements Project and agree to the instructions herein written.

Company Name

Authorized Signature

Date

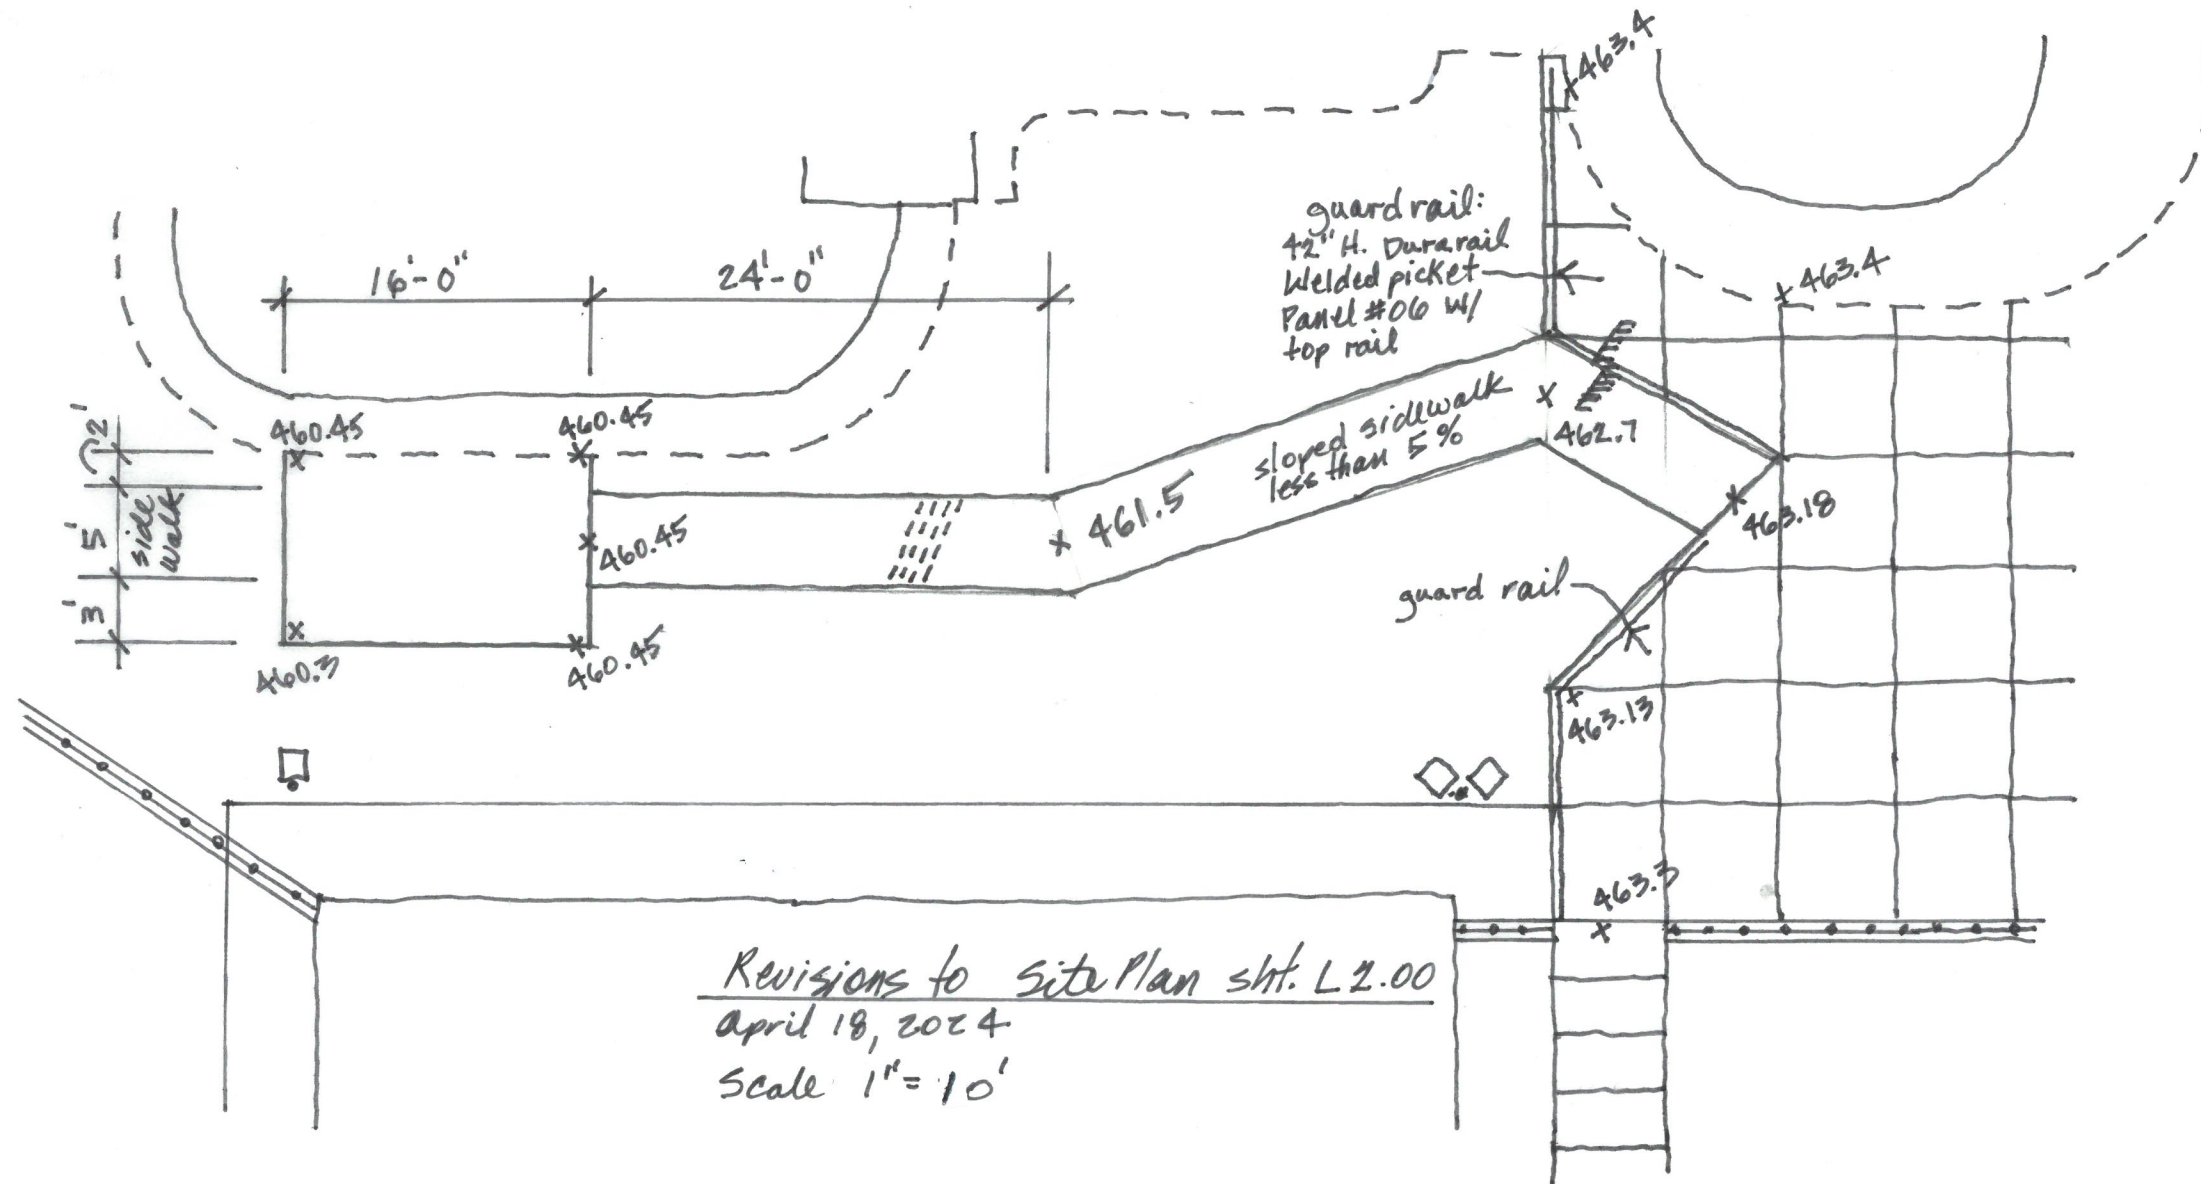

Revisions to Site Plan sht. L2.00
 April 18, 2024
 Scale 1" = 10'