

RESOLUTION NO. 82-2021

A RESOLUTION OF THE CITY COUNCIL OF THE CITY OF MESQUITE, TEXAS, APPROVING THE TERMS AND CONDITIONS OF THE FOURTH AMENDMENT TO THE COMMUNICATIONS FACILITIES LICENSE WITH NEW CINGULAR WIRELESS PCS, LLC (FORMERLY AT&T MOBILITY TEXAS, LLC) (“LICENSE AGREEMENT”), TO AMEND THE SITE PLAN TO REFLECT UPDATED EQUIPMENT LOCATED ON THE CITY’S SERVICE CENTER COMMUNICATIONS TOWER, AS SPECIFIED IN THE LICENSE AGREEMENT; AND AUTHORIZING THE CITY MANAGER TO EXECUTE AND ADMINISTER THE LICENSE AGREEMENT ON BEHALF OF THE CITY.

WHEREAS, the City of Mesquite (the “**City**”) and Dallas SMSA Limited Partnership d/b/a Cingular Wireless, by its General Partner, Southwestern Bell Wireless, LLC, entered into a Communications Facilities License dated September 15, 2004 (the “**Original Agreement**”); and

WHEREAS, the Original Agreement has been amended by: (i) that certain First Amendment to License for Communications Facilities dated September 19, 2006, executed by and between the City and Houston Cellular Telephone Company, LP, by its General Partner, New Cingular Wireless PCS, LLC, a Delaware limited liability company, successor in interest to Dallas SMSA Limited Partnership dba Cingular Wireless by its general partner Southwestern Bell Wireless, LLC (“**First Amendment**”); and (ii) that certain Second Amendment to License for Communications Facilities dated July 24, 2009, executed by and between the City and AT&T Mobility Texas, LLC, a Delaware limited liability company, successor in interest to Houston Cellular Telephone Company, LP (“**Second Amendment**”); and (iii) that certain Third Amendment to License for Communications Facilities dated September 3, 2014, executed by and between the City and New Cingular Wireless PCS, LLC (“**Licensee**”), a Delaware limited liability company, successor in interest to AT&T Mobility Texas, LLC (“**Third Amendment**”); and

WHEREAS, the Original Agreement, as amended by the First Amendment, the Second Amendment, and the Third Amendment are collectively referred to in this Fourth Amendment as the “**Agreement**”; and

WHEREAS, Licensee is requesting this Fourth Amendment to allow Licensee to amend the site plan to reflect updated equipment located on the City’s Service Center Communications Tower.


NOW, THEREFORE, BE IT RESOLVED BY THE CITY COUNCIL OF THE CITY OF MESQUITE, TEXAS:

SECTION 1. That the terms and conditions of the Fourth Amendment to Communications Facilities License (the “**Amendment**”), attached hereto as Exhibit A and incorporated herein by reference, are found to be acceptable and in the best interest of the City and its citizens, and are hereby approved.


SECTION 2. That the City Manager is hereby authorized to finalize and execute the Amendment and all other documents necessary to consummate the transactions contemplated by the Amendment.

SECTION 3. That the City Manager is further hereby authorized to administer the Agreement, as amended, on behalf of the City including, without limitation, the City Manager shall have the authority to: (i) provide any notices required or permitted by the Agreement; (ii) approve minor amendments to the Agreement provided such amendments do not change either party's use of the property or change the rent charged; (iii) exercise any rights and remedies available to the City under the Agreement; and (iv) execute any notices, amendments, approvals, consents, denials, and waivers authorized by the Agreement.


DULY RESOLVED by the City Council of the City of Mesquite, Texas, on the 6th day of December 2021.

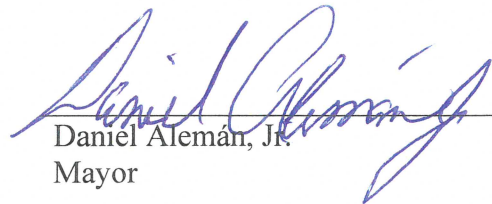  
\_\_\_\_\_  
Daniel Alemán, Jr.  
Mayor

ATTEST:

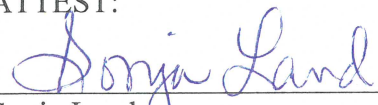  
\_\_\_\_\_  
Sonja Land  
City Secretary

APPROVED AS TO LEGAL FORM:

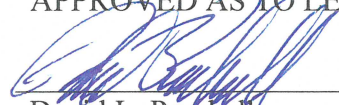  
\_\_\_\_\_  
David L. Paschall  
City Attorney

**EXHIBIT A**

**FOURTH AMENDMENT TO THE  
COMMUNICATIONS FACILITIES LICENSE AGREEMENT**

**BETWEEN**

**THE CITY OF MESQUITE, TEXAS, AND  
NEW CINGULAR WIRELESS PCS, LLC**

Licensee Site Name: Bruton/Carver (TX)  
Licensee Fixed Asset No.: 10061470

APPROVED BY CITY COUNCIL  
DATE 12.6.2021  
AGENDA ITEM NO. 11

## FOURTH AMENDMENT TO COMMUNICATIONS FACILITIES LICENSE

THIS FOURTH AMENDMENT TO COMMUNICATIONS FACILITIES LICENSE (“**Fourth Amendment**”), dated as of the Effective Date, is by and between the **City of Mesquite**, a Texas home rule municipality having a mailing address of 1515 N. Galloway Avenue, Mesquite, TX 75149 (hereinafter referred to as “**City**”) and **New Cingular Wireless PCS, LLC**, a Delaware limited liability company, successor in interest to AT&T Mobility Texas, LLC, a Delaware limited liability company, having a mailing address of 1025 Lenox Park Blvd NE, 3<sup>rd</sup> Floor, Atlanta, Georgia 30319-5309 (hereinafter referred to as “**Licensee**”).

WHEREAS, City and Dallas SMSA Limited Partnership dba Cingular Wireless by its general partner, Southwestern Bell Wireless, LLC entered into a Communications Facilities License dated September 15, 2004 (the “**Original License Agreement**”); and

WHEREAS, the Original License Agreement has been amended by: (i) that certain First Amendment to License for Communications Facilities dated September 19, 2006, executed by and between the City and Houston Cellular Telephone Company, LP, by its General Partner, New Cingular Wireless PCS, LLC, a Delaware limited liability company, successor in interest to Dallas SMSA Limited Partnership dba Cingular Wireless by its general partner Southwestern Bell Wireless, LLC (“**First Amendment**”); and (ii) that certain Second Amendment to License for Communications Facilities dated July 24, 2009 executed by and between the City and AT&T Mobility Texas, LLC, a Delaware limited liability company, successor in interest to Houston Cellular Telephone Company, LP (“**Second Amendment**”); and (iii) that certain Third Amendment to License for Communications Facilities dated September 3, 2014 executed by and between the City and New Cingular Wireless PCS, LLC, a Delaware limited liability company, successor in interest to AT&T Mobility Texas, LLC (“**Third Amendment**”); and

WHEREAS, the Original License Agreement, as amended by the First Amendment, the Second Amendment, and the Third Amendment are collectively referred to in this Fourth Amendment as the “**Agreement**”; and

WHEREAS, City and Licensee desire to amend the Agreement to modify the Notice section thereof, and

WHEREAS, City and Licensee desire to further amend the Agreement and to set forth their agreement with respect to the matters set forth herein.

NOW, THEREFORE, in consideration of the foregoing and other good and valuable consideration, the receipt and sufficiency of which are hereby acknowledged, City and Licensee agree as follows:

1. **Amendment of Site Plan.** The SITE PLAN attached as Attachment A-1 to the Second Amendment and Attachments A-2 and A-3 attached to the Third Amendment are amended to add **Attachment A-3(B)**, attached hereto and shall become a part of the Agreement for all purposes.

2. **Amendment of Notice Provision.** Section 18 of the Agreement is hereby deleted in its entirety and replaced with the following:

18.01 All notices, requests, and demands hereunder will be given by first class certified or registered mail, return receipt requested, or by a nationally recognized overnight courier, postage prepaid, to be effective when properly sent and received, refused or returned undelivered. Notices will be addressed to the parties as follows.

If to Licensee:

New Cingular Wireless PCS, LLC  
Attn: Network Real Estate Administration  
Re: Cell Site #: DX1713; Cell Site Name: Bruton/Carver (TX)  
Fixed Asset #: 10061470  
1025 Lenox Park Blvd NE, 3<sup>rd</sup> Floor  
Atlanta, GA 30319-5309

With the required copy of legal notice sent to Tenant at the address above, a copy to the Legal Department:

New Cingular Wireless PCS, LLC  
AT&T Legal Department – Network  
Re: Cell Site #: DX1713; Cell Site Name: Bruton/Carver (TX)  
Fixed Asset #: 10061470  
208 S. Akard Street  
Dallas, TX 75202-4206

A copy sent to the Legal Department is an administrative step which alone does not constitute legal notice.

If to Landlord:

City of Mesquite, Texas  
Attn: City Manager  
1515 N. Galloway Avenue  
Mesquite, TX 75149

With the required copy of legal notice sent to City at the address above, a copy to the City Attorney:

City of Mesquite, Texas  
Attn: City Attorney  
1515 N. Galloway Avenue  
Mesquite, TX 75149

A copy sent to the City Attorney is an administrative step which alone does not constitute legal notice.

Either party hereto may change the place for the giving of notice to it by thirty (30) days prior written notice to the other as provided herein.

3. **Capitalized Terms.** All capitalized terms used in this Fourth Amendment and not otherwise defined in the Agreement shall have the meanings set forth in this Fourth Amendment and shall be incorporated into and made a part of the Agreement for all purposes.

4. **Counterparts.** This Fourth Amendment may be executed in any number of original or electronically-scanned counterparts, each of which shall be considered an original and all of which shall be considered one and the same instrument. All capitalized terms used but not defined herein shall have the same meanings as defined in the Agreement.

5. **Effect of Fourth Amendment.** In the event of any inconsistencies between the Agreement and this Fourth Amendment, the terms of this Fourth Amendment shall control. This Fourth Amendment amends the Agreement in no other manner except as expressly set forth herein. Each reference to "Agreement" in the Agreement shall be deemed to refer to the Agreement, as amended by this Fourth Amendment.

6. **Entire Agreement.** This Fourth Amendment together with its attachments sets forth the entire agreement of the parties with respect to the subject matter hereof, and all prior discussions, representations, proposals, offers, and oral or written communications of any nature are entirely superseded hereby and extinguished by the execution of this Fourth Amendment.

7. **Modification.** This Fourth Amendment may only be revised, modified or amended by a written document signed by City and Licensee. Oral revisions, modifications or amendments are not permitted.

8. **Waivers.** No failure by either party to insist upon the strict, timely performance of any covenant, duty, agreement or condition of this Fourth Amendment or to exercise any right or remedy upon a breach thereof shall constitute a waiver of any such breach or of such or any other covenant, agreement, term or condition.

9. **Assignment.** The rights and obligations of the Licensee pursuant to this Fourth Amendment shall not be assigned or transferred in whole or in part by Licensee without the prior written consent of the City, which may be withheld in the City's sole discretion.

10. **Severability.** The sections, paragraphs, sentences, clauses, and phrases of this Fourth Amendment are severable and, if any phrase, clause, sentence, paragraph, or section of this Fourth Amendment should be declared invalid, illegal or unenforceable by the final judgment or decree of any court of competent jurisdiction, such invalidity shall not affect the validity or enforceability of any of the remaining phrases, clauses, sentences, paragraphs, and sections of this Fourth Amendment and such remaining provisions shall remain in full force and effect and shall be construed and enforced as if the invalid provision had never been included in this Fourth Amendment.

11. **No Third Party Beneficiaries.** The parties to this Fourth Amendment do not intend to create any third party beneficiaries of the rights contained herein. This Fourth Amendment shall not create any rights in any individual or entity that is not a signatory hereto. No person who is not a party to this Fourth Amendment may bring a cause of action pursuant to this Fourth Amendment as a third party beneficiary.

12. **Successor in Interest.** All of the rights, benefits, duties, liabilities, and obligations of the parties hereto shall inure to the benefit of and be binding upon the parties and their permitted successors and assigns.

13. **Applicable Law; Venue.** This Fourth Amendment is made, and shall be construed and interpreted under the laws of the State of Texas and venue shall lie in Dallas County, Texas.

14. **No Joint Venture or Partnership.** It is acknowledged and agreed by the parties that the terms hereof are not intended to and shall not be deemed to create a partnership or joint venture among the parties.

15. **Interpretation.** Regardless of the actual drafter of this Fourth Amendment, this Fourth Amendment shall, in the event of any dispute over its meaning or application, be interpreted fairly and reasonably, and neither more strongly for or against any party.

16. **Authority.** Each party represents and warrants to the other that this Fourth Amendment has been authorized such party and that each such party has the full power and authority to enter into and fulfill its obligations under this Fourth Amendment. Each person signing this Fourth Amendment represents that such person has the authority to sign this Fourth Amendment on behalf of the party indicated.

17. **Governmental Immunity.** In the execution and performance of this Agreement, the City does not waive, and shall not be deemed to have waived, any governmental or sovereign immunity available to it pursuant to the laws of the State of Texas.

18. **Effective Date.** This Fourth Amendment shall not be effective unless and until it is executed by both the City and the Licensee. "Effective Date" as used herein shall mean the later of the two dates this Agreement is executed by the City and Licensee.

IN WITNESS WHEREOF, the parties have caused their properly authorized representatives to execute this Fourth Amendment on the dates set forth below.

CITY:

CITY OF MESQUITE,  
a Texas Home Rule Municipality

By: 

Name: Daniel Alemán, Jr.

Title: Mayor

Date: 12.7.2021

APPROVED AS TO FORM:

  
City Attorney or his designee

LICENSEE:

NEW CINGULAR WIRELESS PCS, LLC a  
Delaware limited liability company  
by AT&T Mobility Corporation, Its Manager

By: 

Name: Daniel Nutt

Title: Sr. RE3C Mgr.

Date: 12/1/21



LICENSEE ACKNOWLEDGMENT

STATE OF TEXAS

COUNTY OF DALLAS

BEFORE ME, the undersigned authority, on this day personally appeared Daniel Nutt, Sr. RE3C Mgr., of AT&T Mobility Corporation, Manager of New Cingular Wireless PCS, LLC, a Delaware limited liability company, known to me to be the person whose name is subscribed to the following instrument and acknowledged to me that the same was the act of AT&T Mobility Corporation, as Manager of New Cingular Wireless PCS, LLC, and that he executed the same as the act of such Corporation, as Manager of such Limited Liability Company for the purposes and consideration therein expressed, and in the capacity therein stated.

GIVEN UNDER MY HAND AND SEAL OF OFFICE, this 1st day of December, 2021.



Kathleen Meza  
Notary Public  
My Commission Expires: 2/21/22


CITY ACKNOWLEDGMENT

STATE OF TEXAS

COUNTY OF DALLAS

Daniel Alemán, Jr.

This instrument was acknowledged before me on December 7, 2021, by ~~BRUCE ARCHER~~, Mayor of the City of Mesquite, a Texas home rule municipality, on behalf of said home rule municipality.

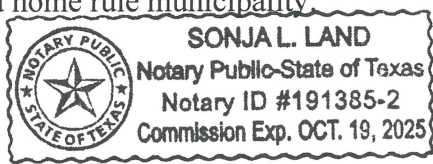

Sonja Land

NOTARY PUBLIC, State of Texas

(My Commission Expires)

ATTACHMENT A-3(B) See Attached Construction Drawings prepared by Nexius and approved by AT&T on July 29, 2021











**NOTE:**  
THIS PLAN WAS CREATED BASED ON INFORMATION GATHERED FROM PREVIOUS DRAWINGS, AERIAL PHOTOGRAPHY, GIS DATA AND/OR ASSESSOR MAPS. THIS PLAN IS IN NO WAY INTENDED TO BE USED AS A BOUNDARY SURVEY.

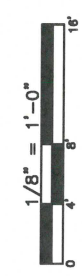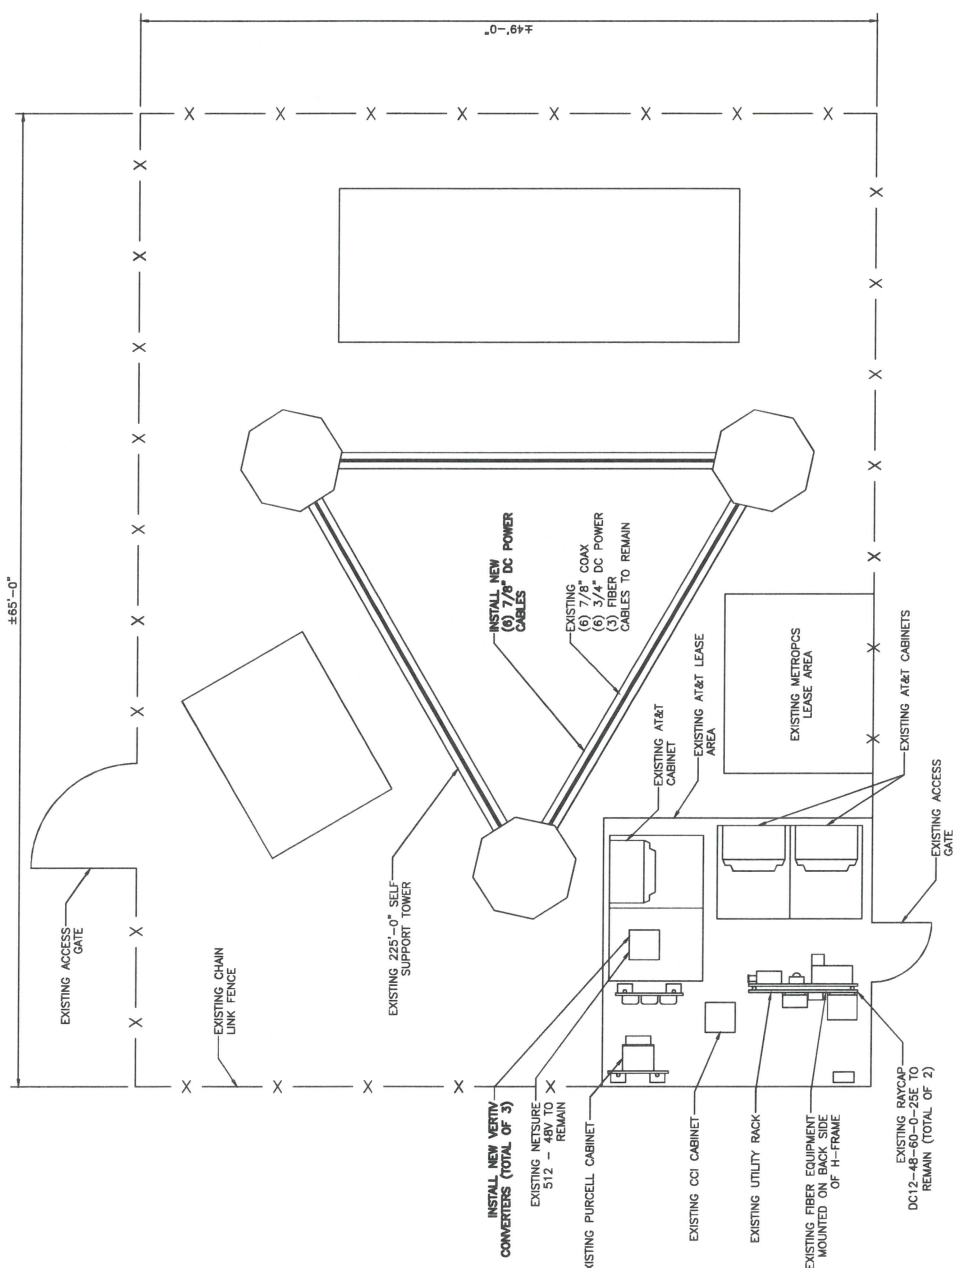

**PREPARED BY:**  
**NEXIUS**  
ENABLING SMARTER CONNECTIONS  
A&E OFFICE:  
1801 VALLEY VIEW LANE  
FARMERS BRANCH, TX 75234  
(972) 381-9888



**FOR CONSTRUCTION**  
STATE OF TEXAS  
JACK T. PHIPPS  
103850  
LICENSED PROFESSIONAL ENGINEER  
No. 10081270  
Exp. 07/28/21  
DATE ISSUED: 07/28/21  
FROM REGISTRATION RENEWAL: 07/28/21  
PE LICENSE RENEWAL: 04/30/22

DATE ISSUED: 07/28/21  
FROM REGISTRATION RENEWAL: 07/28/21  
PE LICENSE RENEWAL: 04/30/22

REV	DATE	DESCRIPTION	BY
A	04/27/21	FOR REVIEW	INC
0	07/26/21	FINAL CD	INC

**CLIENT:**  
BRUTON/CARVER  
1101 EAST MAIN  
MESQUITE, TX 75149

**DATE:** 04/27/21  
**CREATED BY:** TB  
**DATE:** 07/28/21  
**REVISIONS:** 3012A00LFG

**SHEET TITLE:**  
EQUIPMENT LAYOUT PLAN

**SHEET NUMBER:**  
C-2

THIS DOCUMENT IS THE PROPERTY OF NEXIUS AND SHALL REMAIN THE PROPERTY OF NEXIUS. IT IS TO BE USED ONLY FOR THE PROJECT AND FOR THE SITE SPECIFIC. ANY REUSE OR MODIFICATION OF THIS DOCUMENT WITHOUT THE WRITTEN CONSENT OF NEXIUS IS STRICTLY PROHIBITED.



**nEXIUS**  
FARMERS BRANCH COMMUNICATIONS

AREA OFFICE  
2555 NORTH DALLAS PARKWAY, SUITE 300  
FARMERS BRANCH, TX 75234  
(972) 381-1888



1801 VALLEY VIEW LANE  
FARMERS BRANCH, TX 75234

FOR CONSTRUCTION





USE THESE NOTES IN CONJUNCTION WITH THE DRAWINGS.  
REVISIONS:  
REV. NO. DATE DESCRIPTION BY  
1 04/27/21 FOR REVISION MC  
2 07/26/21 PER. OR MC  
DATE INFORMATION TO BE OBTAINED FROM THE CITY OF MESQUITE: 04/27/21  
DATE INFORMATION TO BE OBTAINED FROM THE CITY OF MESQUITE: 07/26/21

REV	DATE	DESCRIPTION	BY
1	04/27/21	FOR REVISION	MC
2	07/26/21	PER. OR	MC

DESIGNED BY: BRADY/DANKER  
DATE: 04/27/21  
DRAWN BY: J. GIBSON  
DATE: 04/27/21  
PROJECT NO.: 10081470  
PROJECT NAME: MONTICELLO / WENTWORTH  
1101 EAST MAIN  
MESQUITE, TX 75149

SHEET NO.: 3012A04LFG  
SHEET TITLE: ENLARGED ANTENNA PLANS  
SHEET NUMBER: C-4

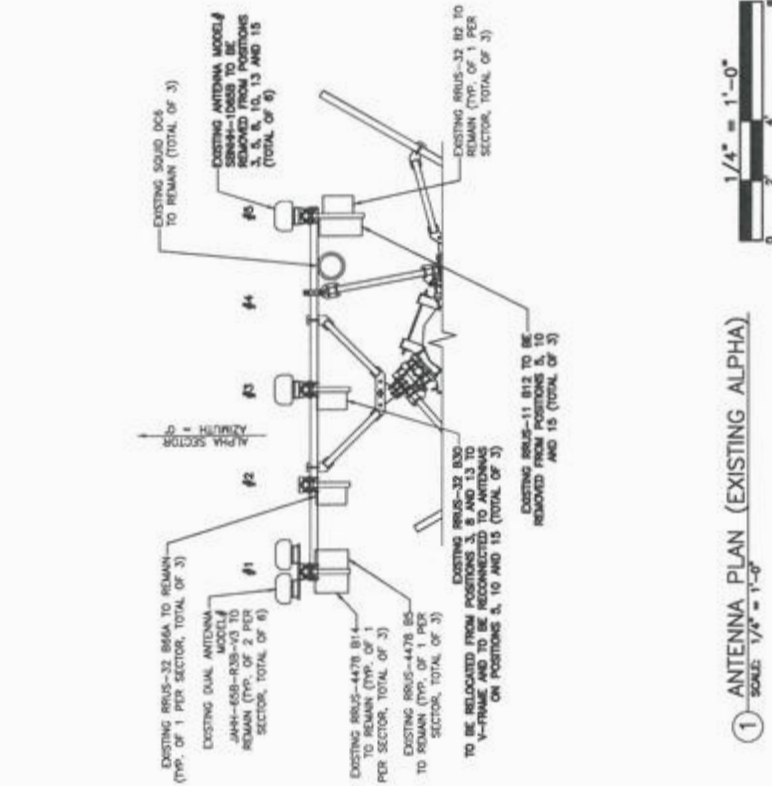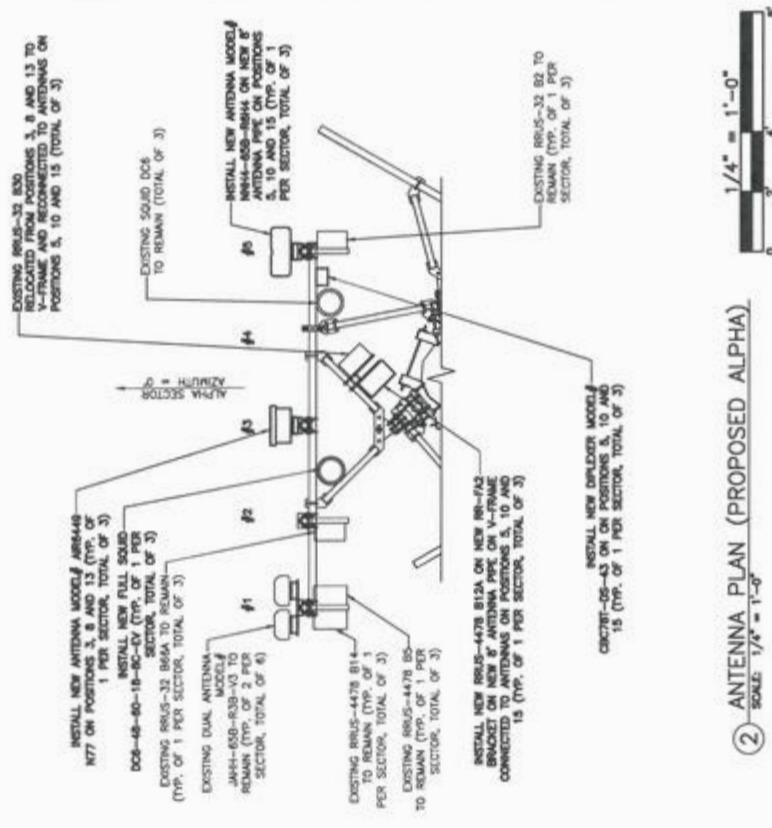

① ANTENNA PLAN (EXISTING ALPHA)  
SCALE: 1/4" = 1'-0"

② ANTENNA PLAN (PROPOSED ALPHA)  
SCALE: 1/4" = 1'-0"





**nEXIUS**  
COMMUNICATIONS CONTRACTORS

ARE OFFICE:  
2195 NORTH DALLAS PARKWAY SUITE 100  
IRVING, TX 75038  
(972) 381-8888

**AT&T**  
Mobility

1801 VALLEY VIEW LANE  
FARMERS BRANCH, TX 75234

**FOR CONSTRUCTION**

**JACK T. PHIPPS**  
103850  
PROFESSIONAL ENGINEER


DATE: 07/28/21  
PROJECT: 3012402LPG  
DRAWING NO.: 4478-814  
SCALE: 1/4" = 1'-0"

REV	DATE	DESCRIPTION	BY
1	04/27/21	ISSUE FOR PERMITS	MC
2	07/28/21	ISSUE FOR CONSTRUCTION	MC

**SITE INFORMATION**

CITY OF MESQUITE  
1101 EAST MAIN  
MESQUITE, TX 75140

PROJECT NO.: 3012402LPG  
SHEET NO.: 4478-814

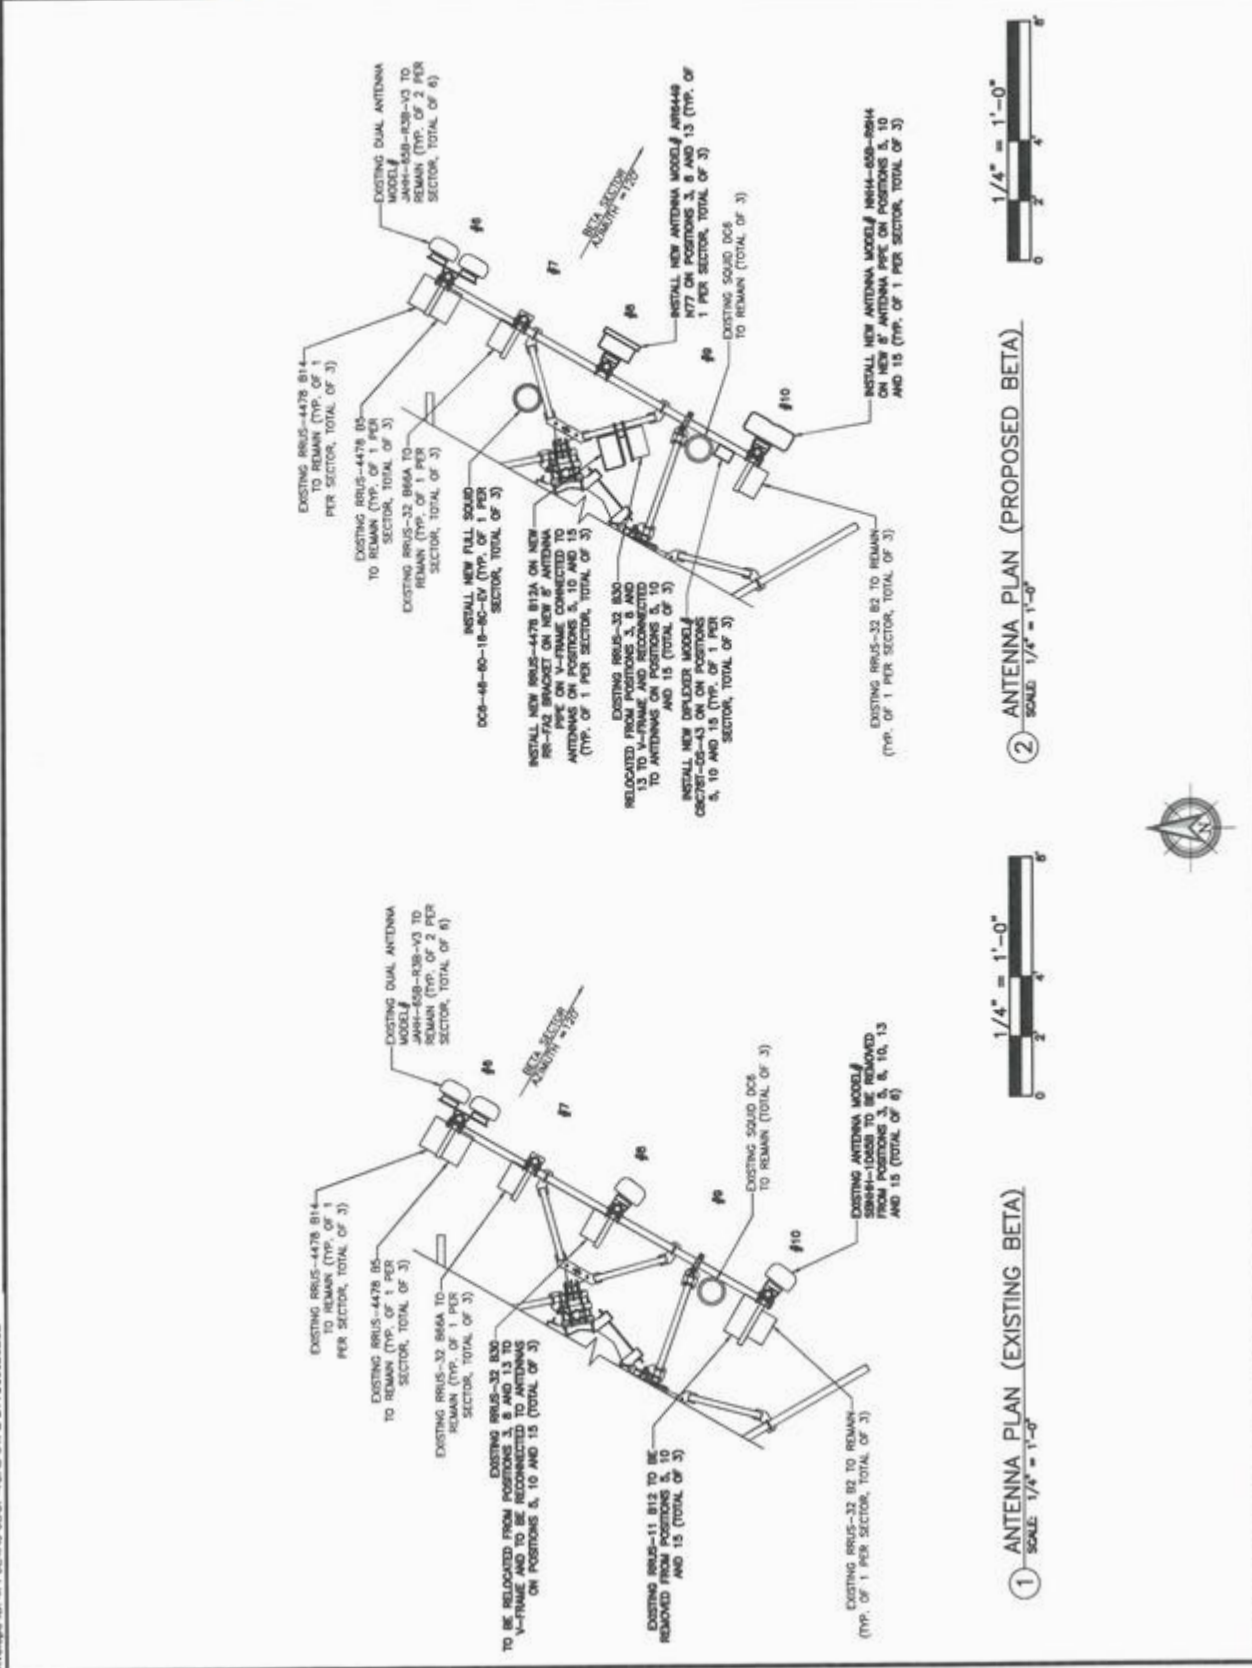

1/4" = 1'-0"

2 ANTENNA PLAN (PROPOSED BETA)  
SCALE: 1/4" = 1'-0"

1/4" = 1'-0"

1 ANTENNA PLAN (EXISTING BETA)  
SCALE: 1/4" = 1'-0"



EXISTING												PROPOSED												
SECTOR	ANTENNA TECHNOLOGY	ANTENNA POSITION	MODEL	RAD CENTER (AGL)	AZIMUTH	COAX CABLES	OTHER CABLES	TMA'S	TOWER SPLIDERS	RRU'S	OTHER DEVICES	SECTOR	ANTENNA TECHNOLOGY	ANTENNA POSITION	MODEL	RAD CENTER (AGL)	AZIMUTH	COAX CABLES	OTHER CABLES	TMA'S	TOWER SPLIDERS	RRU'S	OTHER DEVICES	
A L P H A	LTE-700 / 800 / 1900 AWS	#1	(2) JMH-608-838-V3	110°-0°	0°			N/A	N/A	(1) 4478 B14 (1) 4478 B5 (1) RRUS-32 B66A	(3) DCB	A L P H A	LTE-700 / 800 / 1900 AWS	#1	(2) JMH-608-838-V3	110°-0°	0°			N/A	N/A	(1) 4478 B14 (1) 4478 B5 (1) RRUS-32 B66A	(3) DCB	
	N/A	#2	N/A					N/A	N/A	N/A				N/A	#2	N/A					N/A	N/A	N/A	
	LTE-WCS / UMTS-850	#3	SR648-10608					N/A	N/A	N/A					N/A	#3	SR648-10608				N/A	N/A	N/A	
	N/A	#4	N/A					N/A	N/A	N/A					N/A	#4	N/A				N/A	N/A	N/A	
	LTE-700 / 1900	#5	SR648-10608					N/A	N/A	N/A					N/A	#5	SR648-10608				N/A	N/A	N/A	
B E T A	LTE-700 / 800 / 1900 AWS	#6	(2) JMH-608-838-V3	110°-0°	120°	(6) 7/8" COAX (3) FIBER	(8) 3/4" DC POWER (3) FIBER	N/A	N/A	(1) 4478 B14 (1) 4478 B5 (1) RRUS-32 B66A		(3) DCB	LTE-700 / 800 / 1900 AWS	#6	(2) JMH-608-838-V3	110°-0°	120°	(6) 7/8" COAX (3) FIBER	(8) 3/4" DC POWER (3) FIBER	N/A	N/A	(1) 4478 B14 (1) 4478 B5 (1) RRUS-32 B66A		
	N/A	#7	N/A					N/A	N/A	N/A				N/A	#7	N/A					N/A	N/A	N/A	
	LTE-WCS / UMTS-850	#8	SR648-10608					N/A	N/A	N/A					N/A	#8	SR648-10608				N/A	N/A	N/A	
	N/A	#9	N/A					N/A	N/A	N/A					N/A	#9	N/A				N/A	N/A	N/A	
	LTE-700 / 1900	#10	SR648-10608					N/A	N/A	N/A					N/A	#10	SR648-10608				N/A	N/A	N/A	
G A M M A	LTE-700 / 800 / 1900 AWS	#11	(2) JMH-608-838-V3	110°-0°	240°			N/A	N/A	(1) 4478 B14 (1) 4478 B5 (1) RRUS-32 B66A		(3) DCB	LTE-700 / 800 / 1900 AWS	#11	(2) JMH-608-838-V3	110°-0°	240°			N/A	N/A	(1) 4478 B14 (1) 4478 B5 (1) RRUS-32 B66A		
	N/A	#12	N/A					N/A	N/A	N/A				N/A	#12	N/A					N/A	N/A	N/A	
	LTE-WCS / UMTS-850	#13	SR648-10608					N/A	N/A	N/A					N/A	#13	SR648-10608				N/A	N/A	N/A	
	N/A	#14	N/A					N/A	N/A	N/A					N/A	#14	N/A				N/A	N/A	N/A	
	LTE-700 / 1900	#15	SR648-10608					N/A	N/A	N/A					N/A	#15	SR648-10608				N/A	N/A	N/A	

**NEXIUS**  
 PARKING QUARTER CONNECTIONS  
 A&E OFFICE  
 2595 NORTH DALLAS PARKWAY, SUITE 300  
 FRODO, TX 75034  
 (972) 381-9888



**FOR CONSTRUCTION**  
 STATE OF TEXAS  
 JACK T. PHIPPS  
 103850  
 PROFESSIONAL ENGINEER  
 LICENSE NO. 103850  
 EXPIRES 08/31/2018

DATE: 08/21/2018  
 TIME: 10:00 AM  
 PROJECT: 103850  
 SHEET: 07/21/21

REV	DATE	DESCRIPTION	BY
A	04/27/21	FOR REVISION	ME
B	07/26/21	FINAL CD	ME

SEE INFORMATION TABLE SHEET 301DAGL010  
 CITY OF MESQUITE  
 1101 EAST MAIN  
 MESQUITE, TX 75146

DATE	TIME	DATE	TIME
04/27/21	04/27/21	07/26/21	07/26/21

SHEET TITLE: 301DAGL010  
 RF SCHEDULE  
 SHEET NUMBER: C-7

THIS DOCUMENT IS THE PROPERTY OF AT&T INTELLECTUAL PROPERTY AND SHOULD BE RETURNED TO AT&T INTELLECTUAL PROPERTY. IT IS NOT TO BE REPRODUCED OR TRANSMITTED IN ANY FORM OR BY ANY MEANS, ELECTRONIC OR MECHANICAL, INCLUDING PHOTOCOPYING, RECORDING, OR BY ANY INFORMATION STORAGE AND RETRIEVAL SYSTEM. ALL RIGHTS RESERVED. © 2021 AT&T INTELLECTUAL PROPERTY. ALL RIGHTS RESERVED.



ATTACHMENT D-1 Antenna Facilities and Appurtenances

Equipment Compound and Shelter: 18' x 18'-8½" area identified as Licensed Premises on Attachment A-1 to the Second Amendment.

Antenna Facilities:

- Type:
- (3) AIR6449 N77 Panel Antennas
  - (3) NNH4-65B-R6H4 Panel Antennas
  - (6) JAHH-65B-R38-V3 Panel Antennas
  - (3) RRUS 4478 B5 RRH
  - (3) RRUS 4478 B12 RRH
  - (3) RRUS 4478 B14 RRH
  - (3) RRUS 32 B2 RRH
  - (3) RRUS 32 B30 RRH
  - (3) RRUS 32 B66A RRH
  - (3) CBC78T-DS-43 Diplexers
  - (3) DC6-48-60-18-8C-EV OVP Boxes
  - (3) DC6-48-60-18-8F OVP Boxes
- Centerline Height: 110'
- Cables/Mounts:
- (6) DC Cables (6AWG6)-(FZ)
  - (6) DC Cables (8AWG6)
  - (3) Fiber Cables-(FZ)
  - (12) 7/8" Cables
  
  - (3) 12.5' Sector Frame Mounts (SF-U12-4-96)
  - (3) VSR-TL-B Stabilizer Kits