


REVISIONS			
REV. NO.	DATE	DESCRIPTION	BY

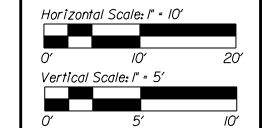

REFERENCES  
 ENGINEERING DIV. WATER MAP SHEET NO. 98 & 99  
 ENGINEERING DIV. SEWER MAP SHEET NO. 98 & 99

**APM** APM & Associates, Inc. 1700 Pacific Avenue, Suite 1020  
 Engineering · Planning · CM Services Dallas, TX 75201 (214) 748-4888  
 FIRM REG. #3091


CITY CONTRACT NO. 2020-095  
**FAITHON P. LUCAS BLVD.**  
**FROM MCKENZIE RD. TO CARTWRIGHT RD.**  
**ROADWAY CROSS SECTIONS**

**CITY OF MESQUITE, TEXAS**

DESIGN	DRAWN	DATE	CITY OF MESQUITE RECORD DWG. INDEX NO.	SHEET
APM	APM	JAN 2023	2023-029-253	1 OF 54

I:\2021\21106 fp lucas blvd - pkce\SHEETS-X-SEC\21106ROADWAY X-SEC\_01.dgn  
 1/4/2023 3:42:11 PM

I:\2021\21106 fp lucas blvd - pkee\SHEETS-X-SEC\21106ROADWAY X-SEC\_01.dgn 1/4/2023 3:42:16 PM

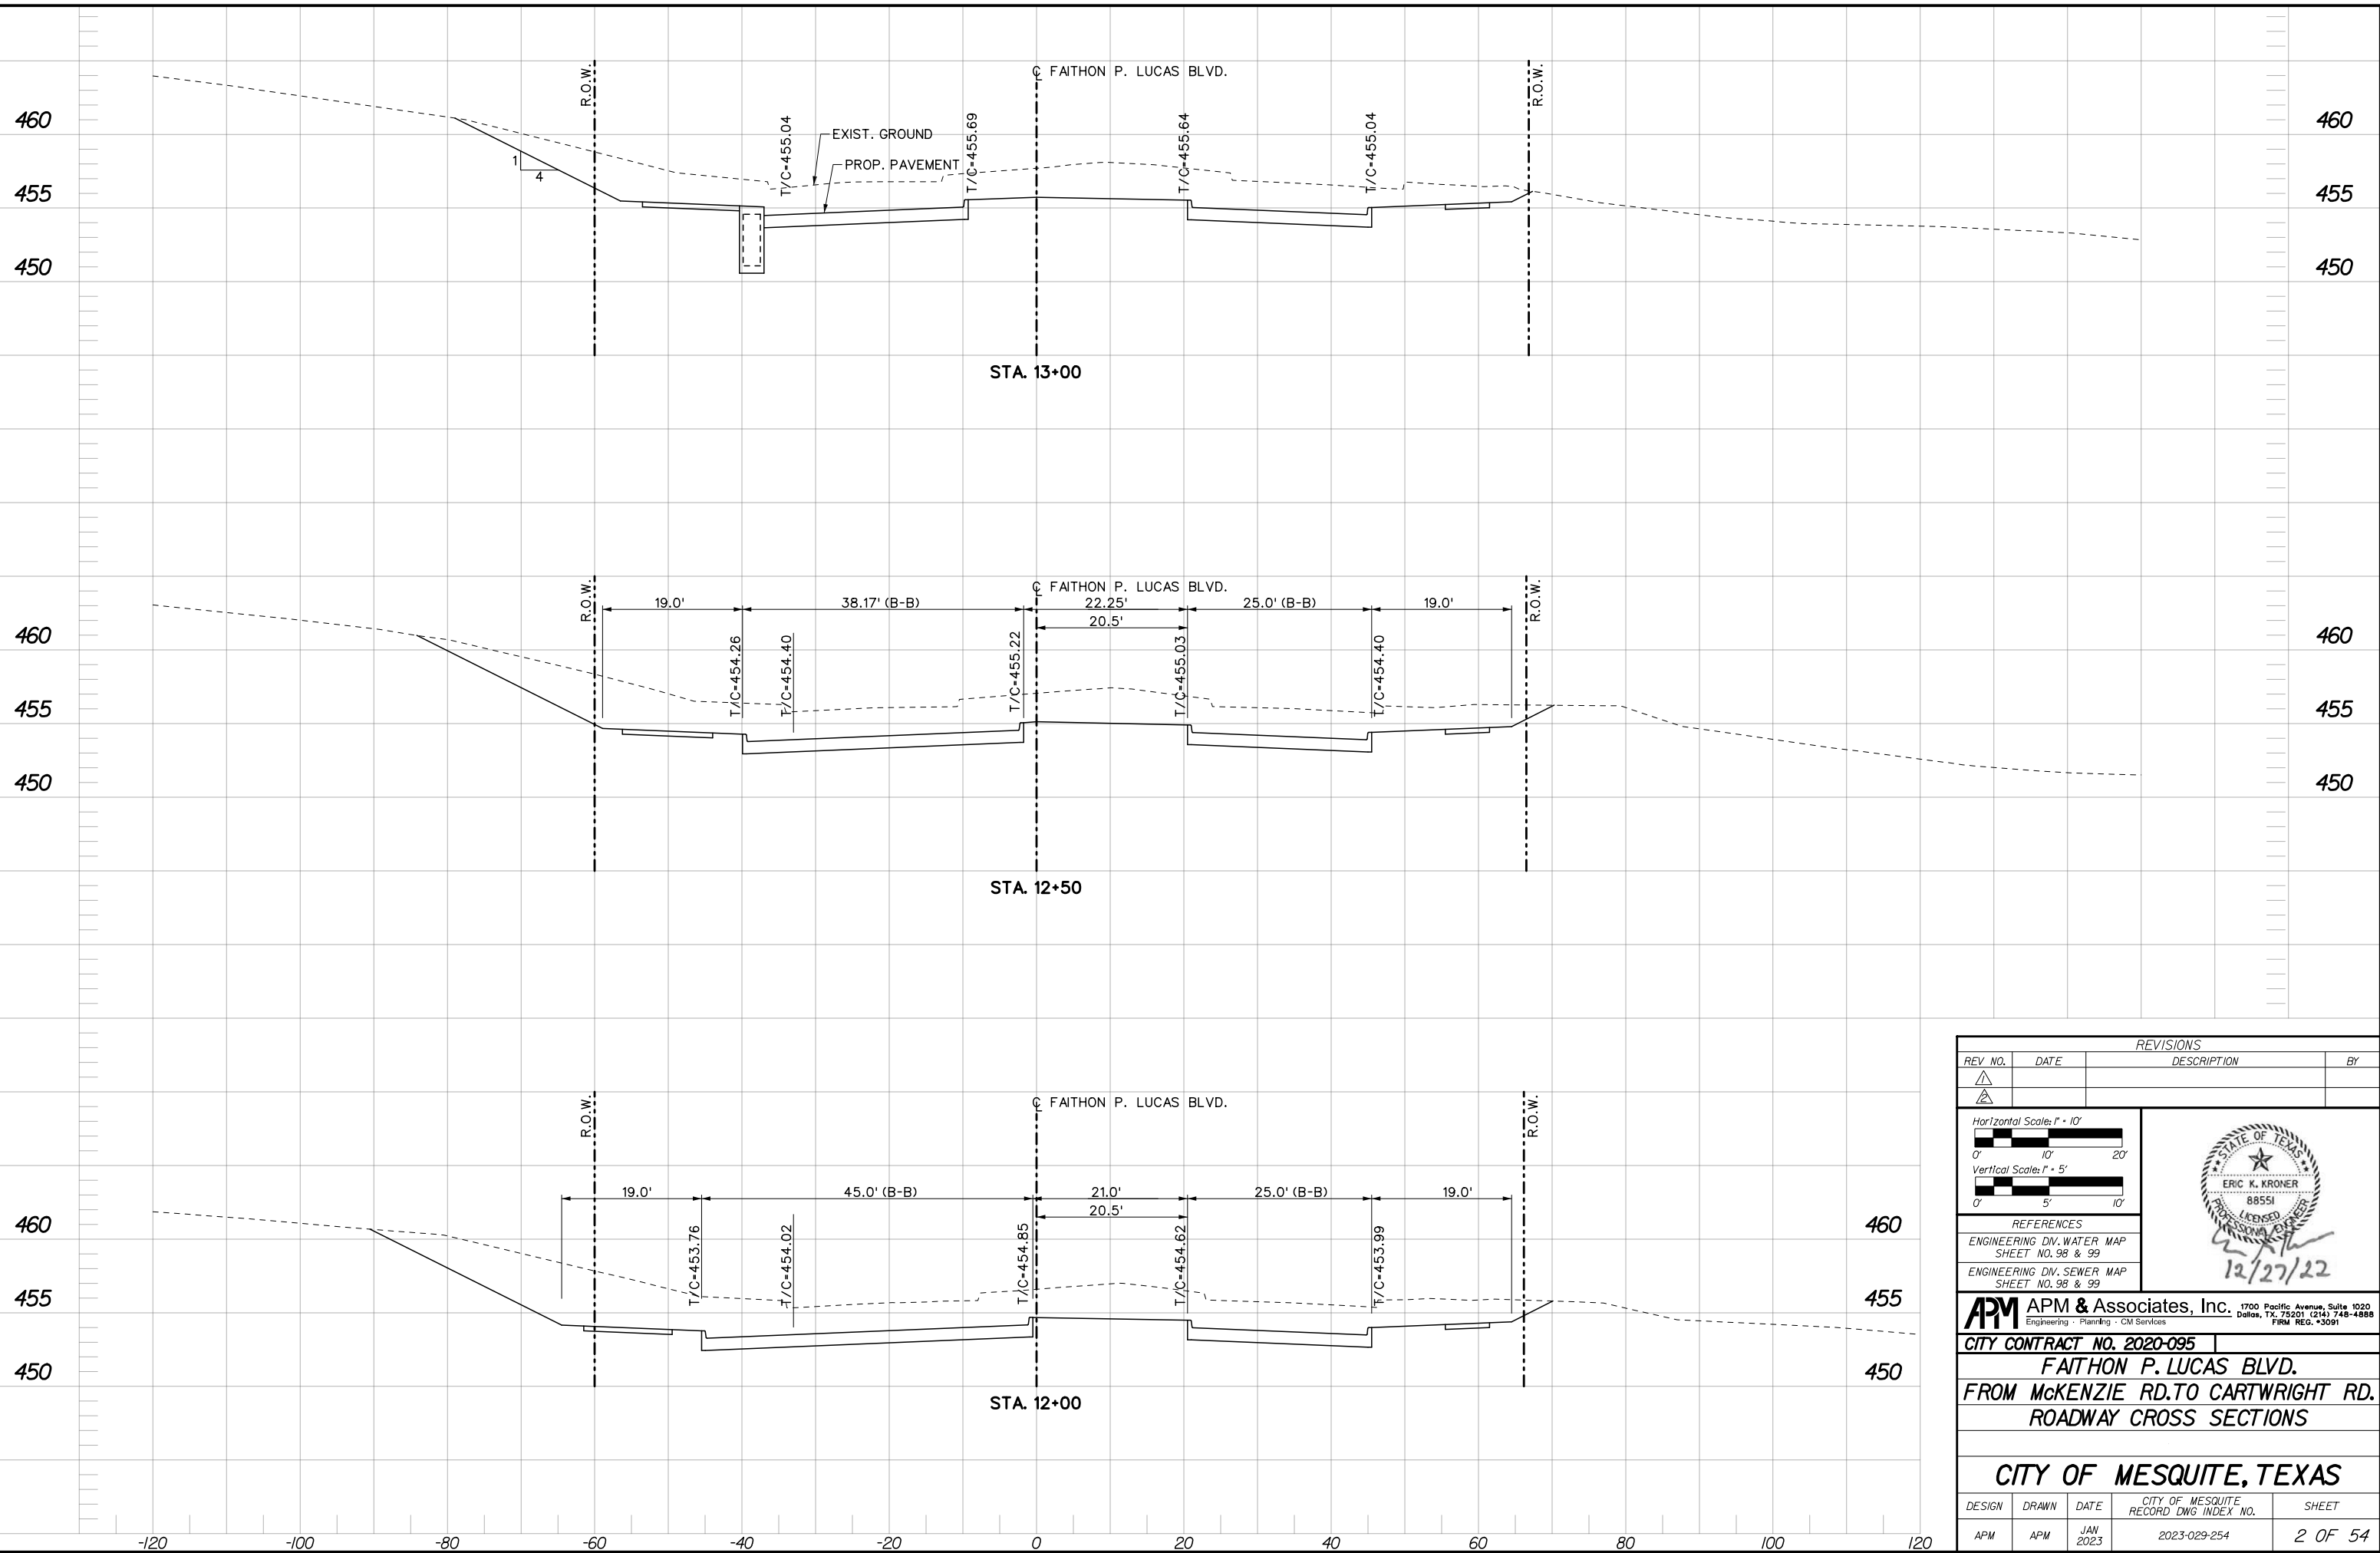

REVISIONS			
REV. NO.	DATE	DESCRIPTION	BY

Horizontal Scale: 1" = 10'  
 Vertical Scale: 1" = 5'

REFERENCES  
 ENGINEERING DIV. WATER MAP SHEET NO. 98 & 99  
 ENGINEERING DIV. SEWER MAP SHEET NO. 98 & 99


APM & Associates, Inc. 1700 Pacific Avenue, Suite 1020  
 Dallas, TX, 75201 (214) 748-4888  
 FIRM REG. #3091

CITY CONTRACT NO. 2020-095  
**FAITHON P. LUCAS BLVD.**  
**FROM MCKENZIE RD. TO CARTWRIGHT RD.**  
**ROADWAY CROSS SECTIONS**

**CITY OF MESQUITE, TEXAS**

DESIGN	DRAWN	DATE	CITY OF MESQUITE RECORD DWG. INDEX NO.	SHEET
APM	APM	JAN 2023	2023-029-254	2 OF 54

I:\2021\21106 fp lucas blvd - pkee\SHEETS-X-SEC\21106ROADWAY X-SEC\_01.dgn 1/4/2023 3:42:20 PM tpanos

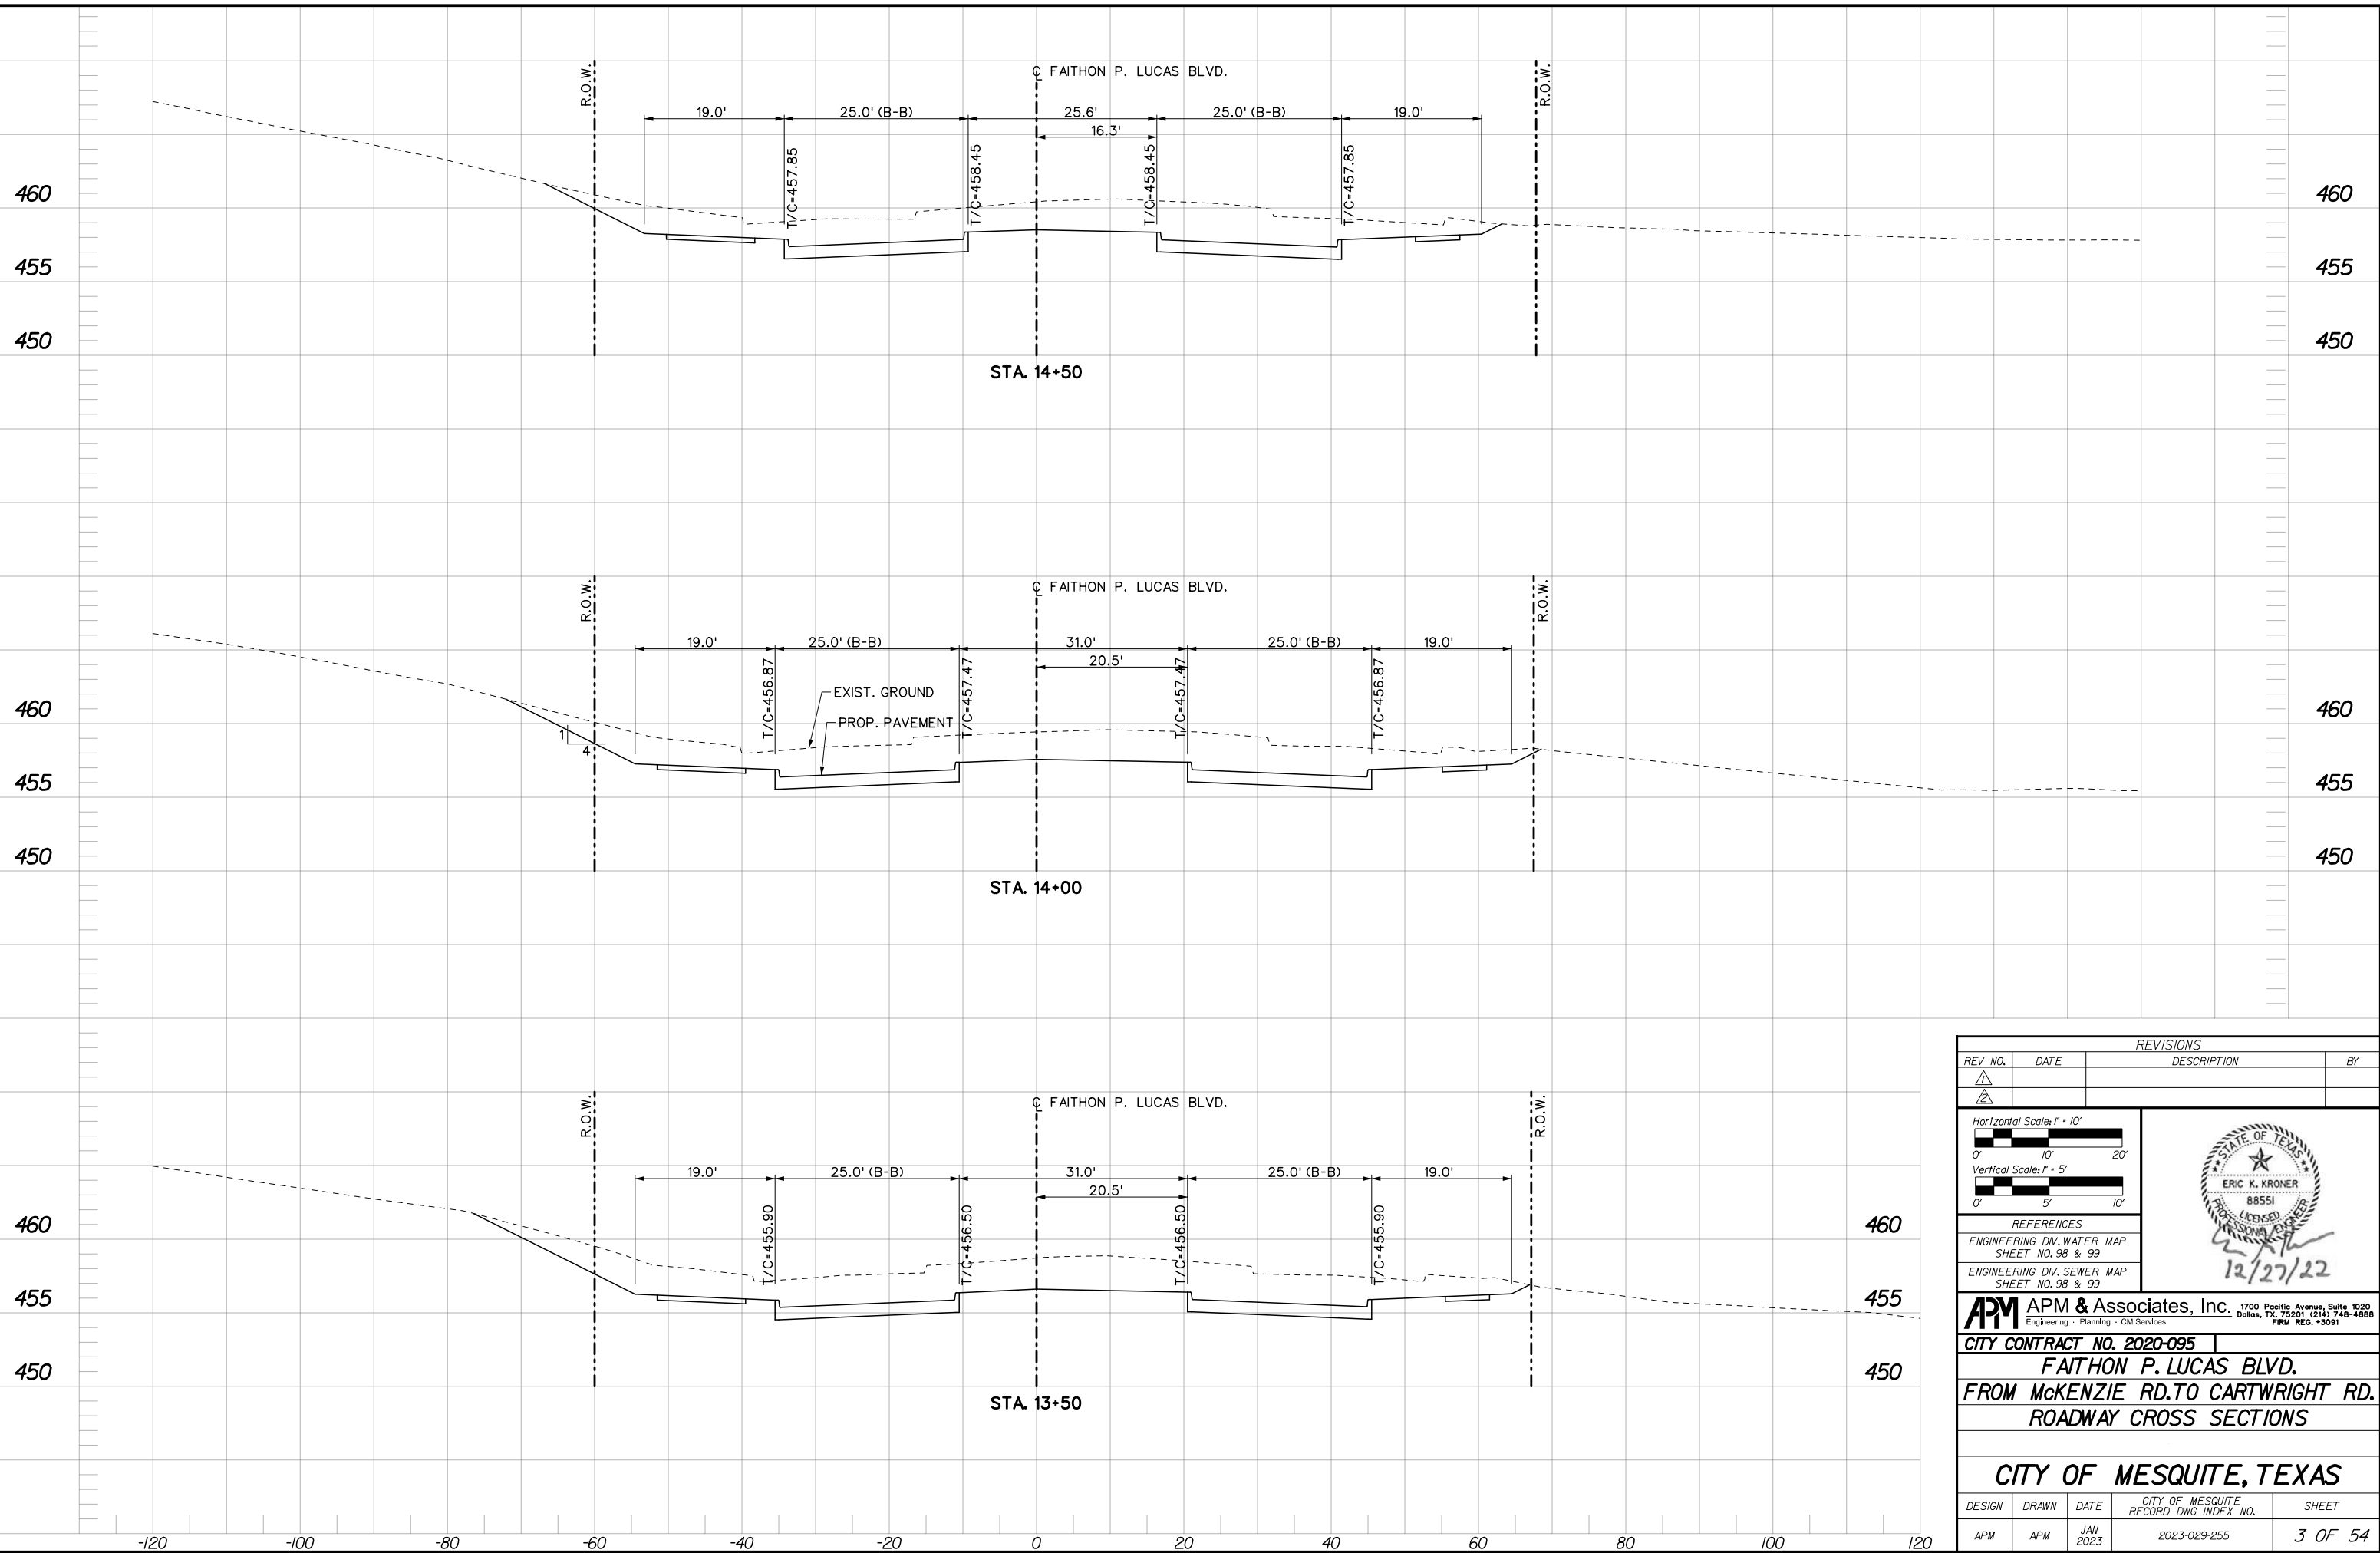

REVISIONS			
REV. NO.	DATE	DESCRIPTION	BY

Horizontal Scale: 1" = 10'  
 Vertical Scale: 1" = 5'

REFERENCES  
 ENGINEERING DIV. WATER MAP SHEET NO. 98 & 99  
 ENGINEERING DIV. SEWER MAP SHEET NO. 98 & 99

**APM** APM & Associates, Inc. 1700 Pacific Avenue, Suite 1020  
 Engineering - Planning - CM Services Dallas, TX, 75201 (214) 748-4888  
 FIRM REG. #3091

CITY CONTRACT NO. 2020-095


**FAITHON P. LUCAS BLVD.**  
**FROM MCKENZIE RD. TO CARTWRIGHT RD.**  
**ROADWAY CROSS SECTIONS**

**CITY OF MESQUITE, TEXAS**

DESIGN	DRAWN	DATE	CITY OF MESQUITE RECORD DWG. INDEX NO.	SHEET
APM	APM	JAN 2023	2023-029-255	3 OF 54



I:\2021\21106 fp lucas blvd - pkee\SHEETS-X-SEC\21106ROADWAY X-SEC\_01.dgn 1/4/2023 3:42:24 PM tlanos

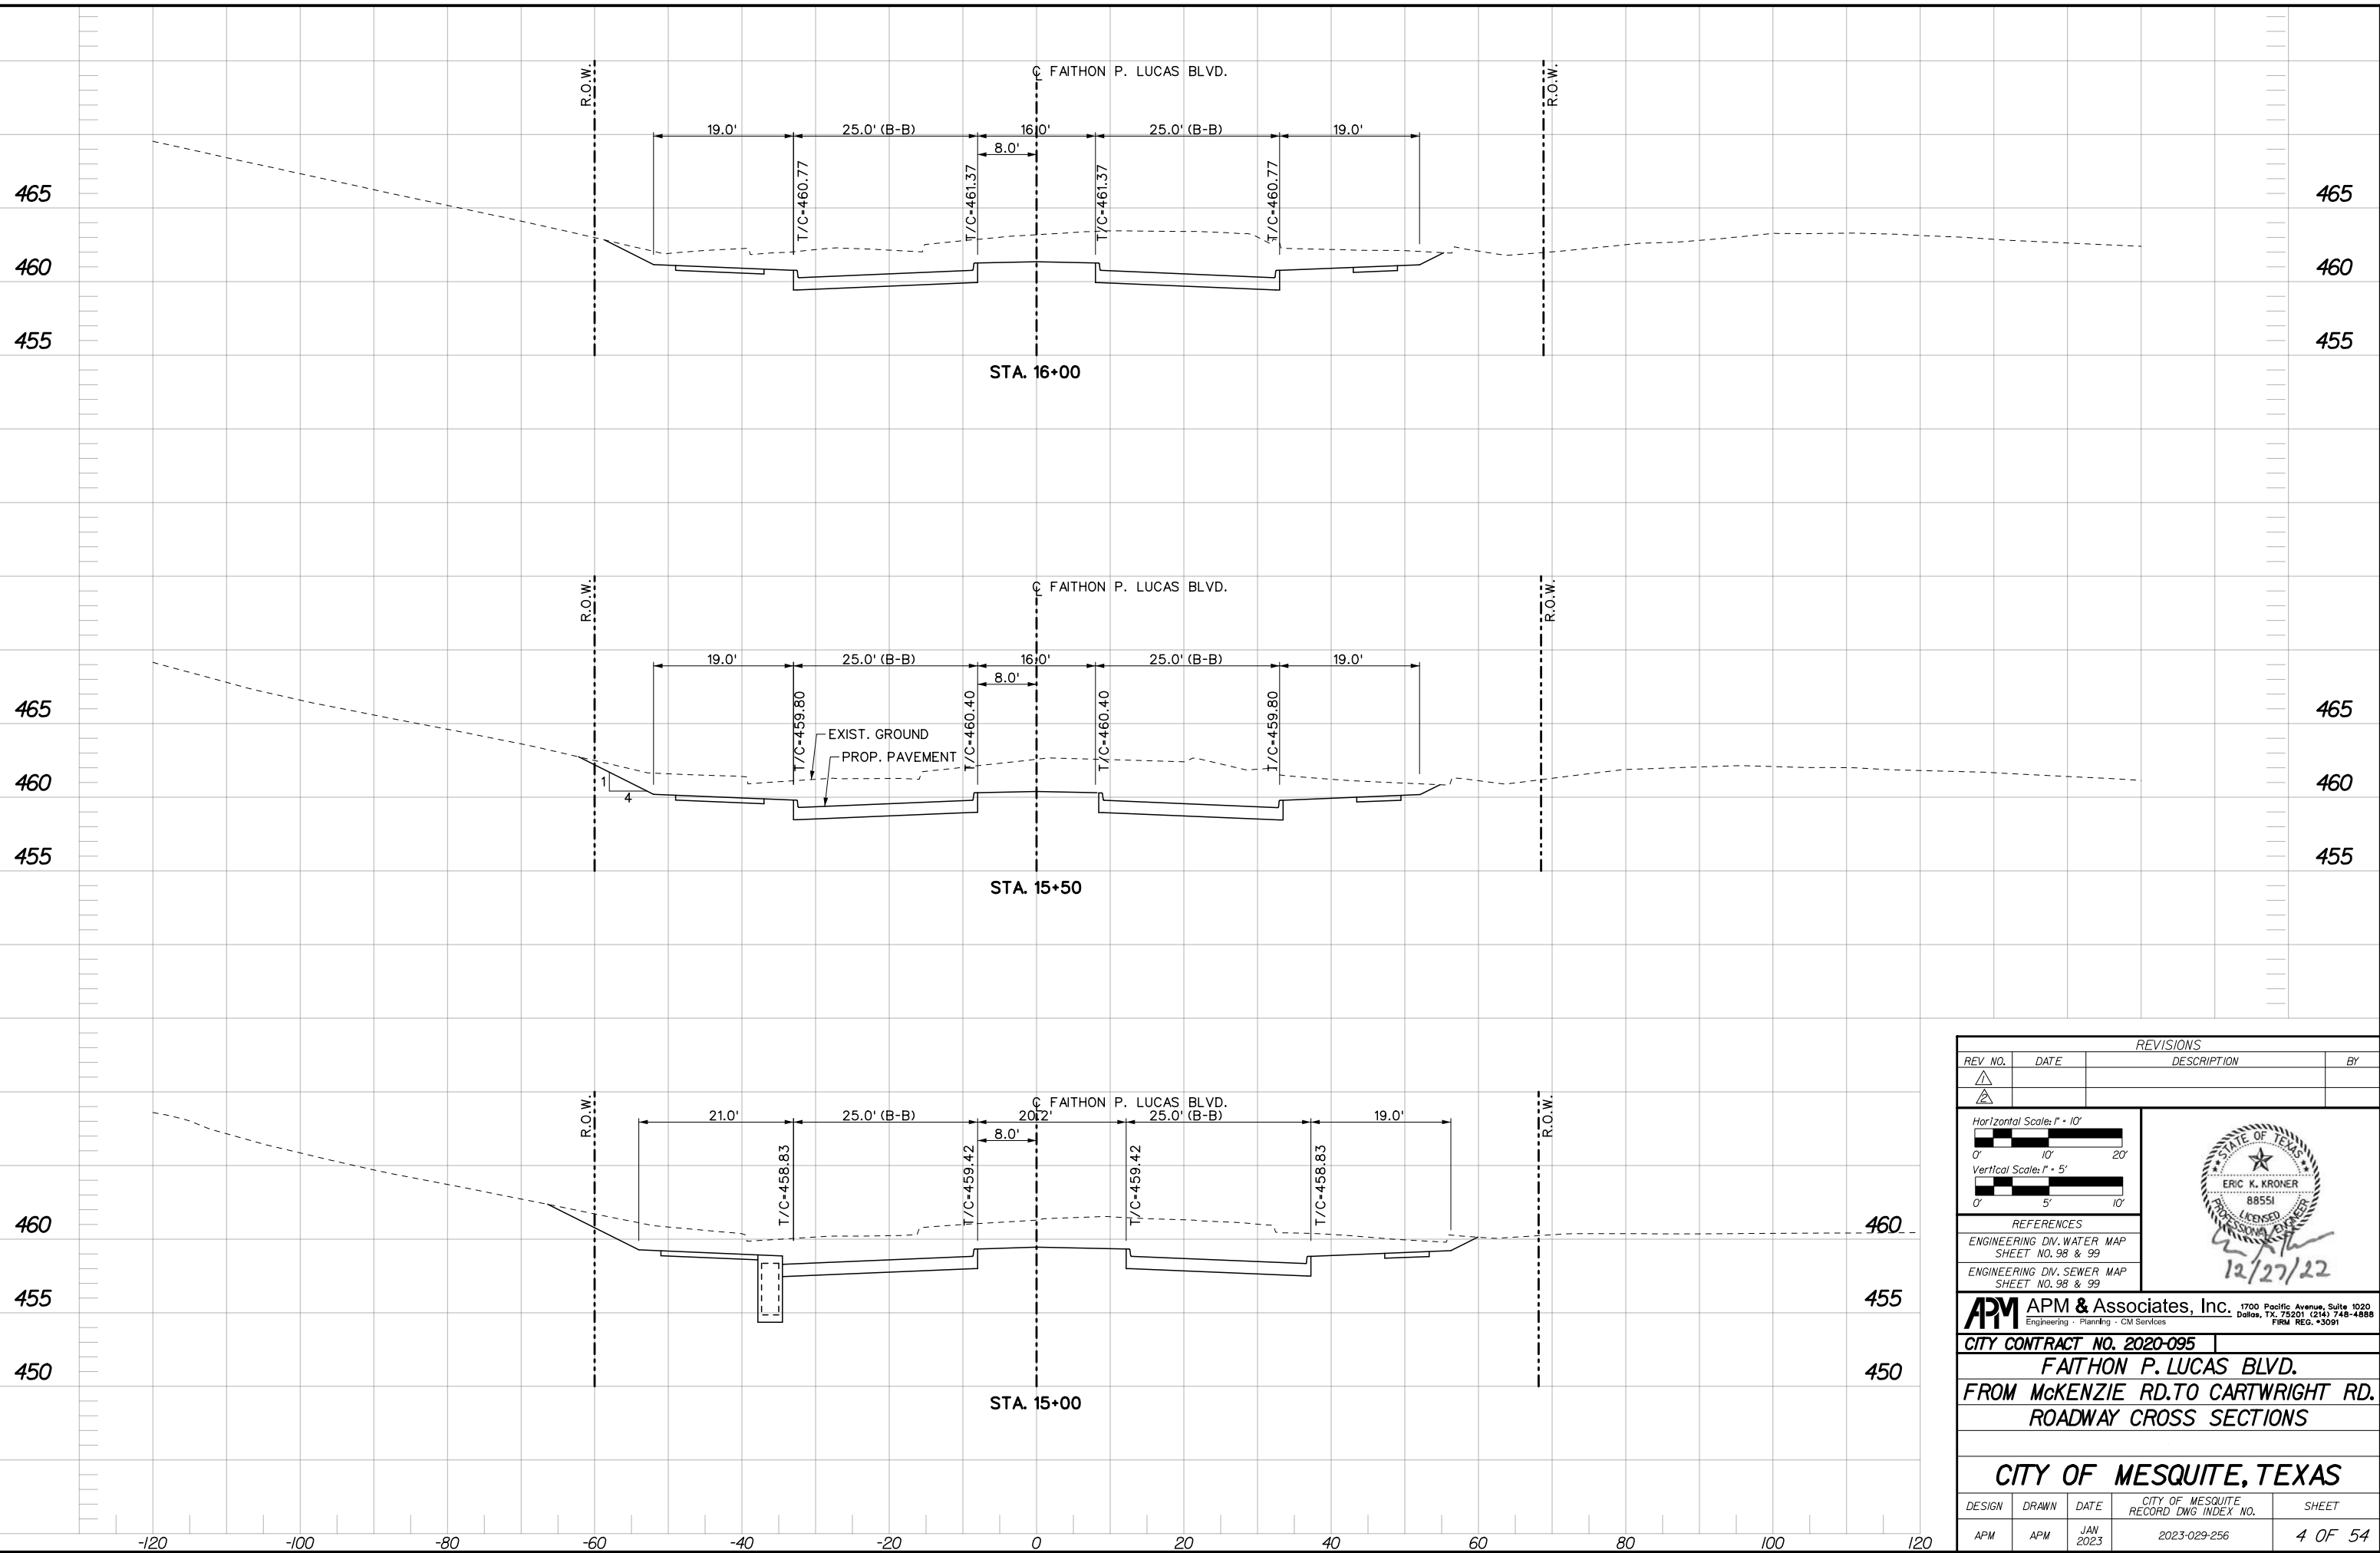

REVISIONS			
REV. NO.	DATE	DESCRIPTION	BY

Horizontal Scale: 1" = 10'

Vertical Scale: 1" = 5'

REFERENCES

ENGINEERING DIV. WATER MAP SHEET NO. 98 & 99

ENGINEERING DIV. SEWER MAP SHEET NO. 98 & 99

**APM** APM & Associates, Inc. 1700 Pacific Avenue, Suite 1020 Dallas, TX, 75201 (214) 748-4888 FIRM REG. #3091

CITY CONTRACT NO. 2020-095

**FAITHON P. LUCAS BLVD.**


**FROM MCKENZIE RD. TO CARTWRIGHT RD.**

**ROADWAY CROSS SECTIONS**

**CITY OF MESQUITE, TEXAS**

DESIGN	DRAWN	DATE	CITY OF MESQUITE RECORD DWG. INDEX NO.	SHEET
APM	APM	JAN 2023	2023-029-256	4 OF 54

I:\2021\21106 fp lucas blvd - pkee\SHEETS-X-SEC\21106ROADWAY X-SEC\_01.dgn 1/4/2023 3:42:27 PM ttonos

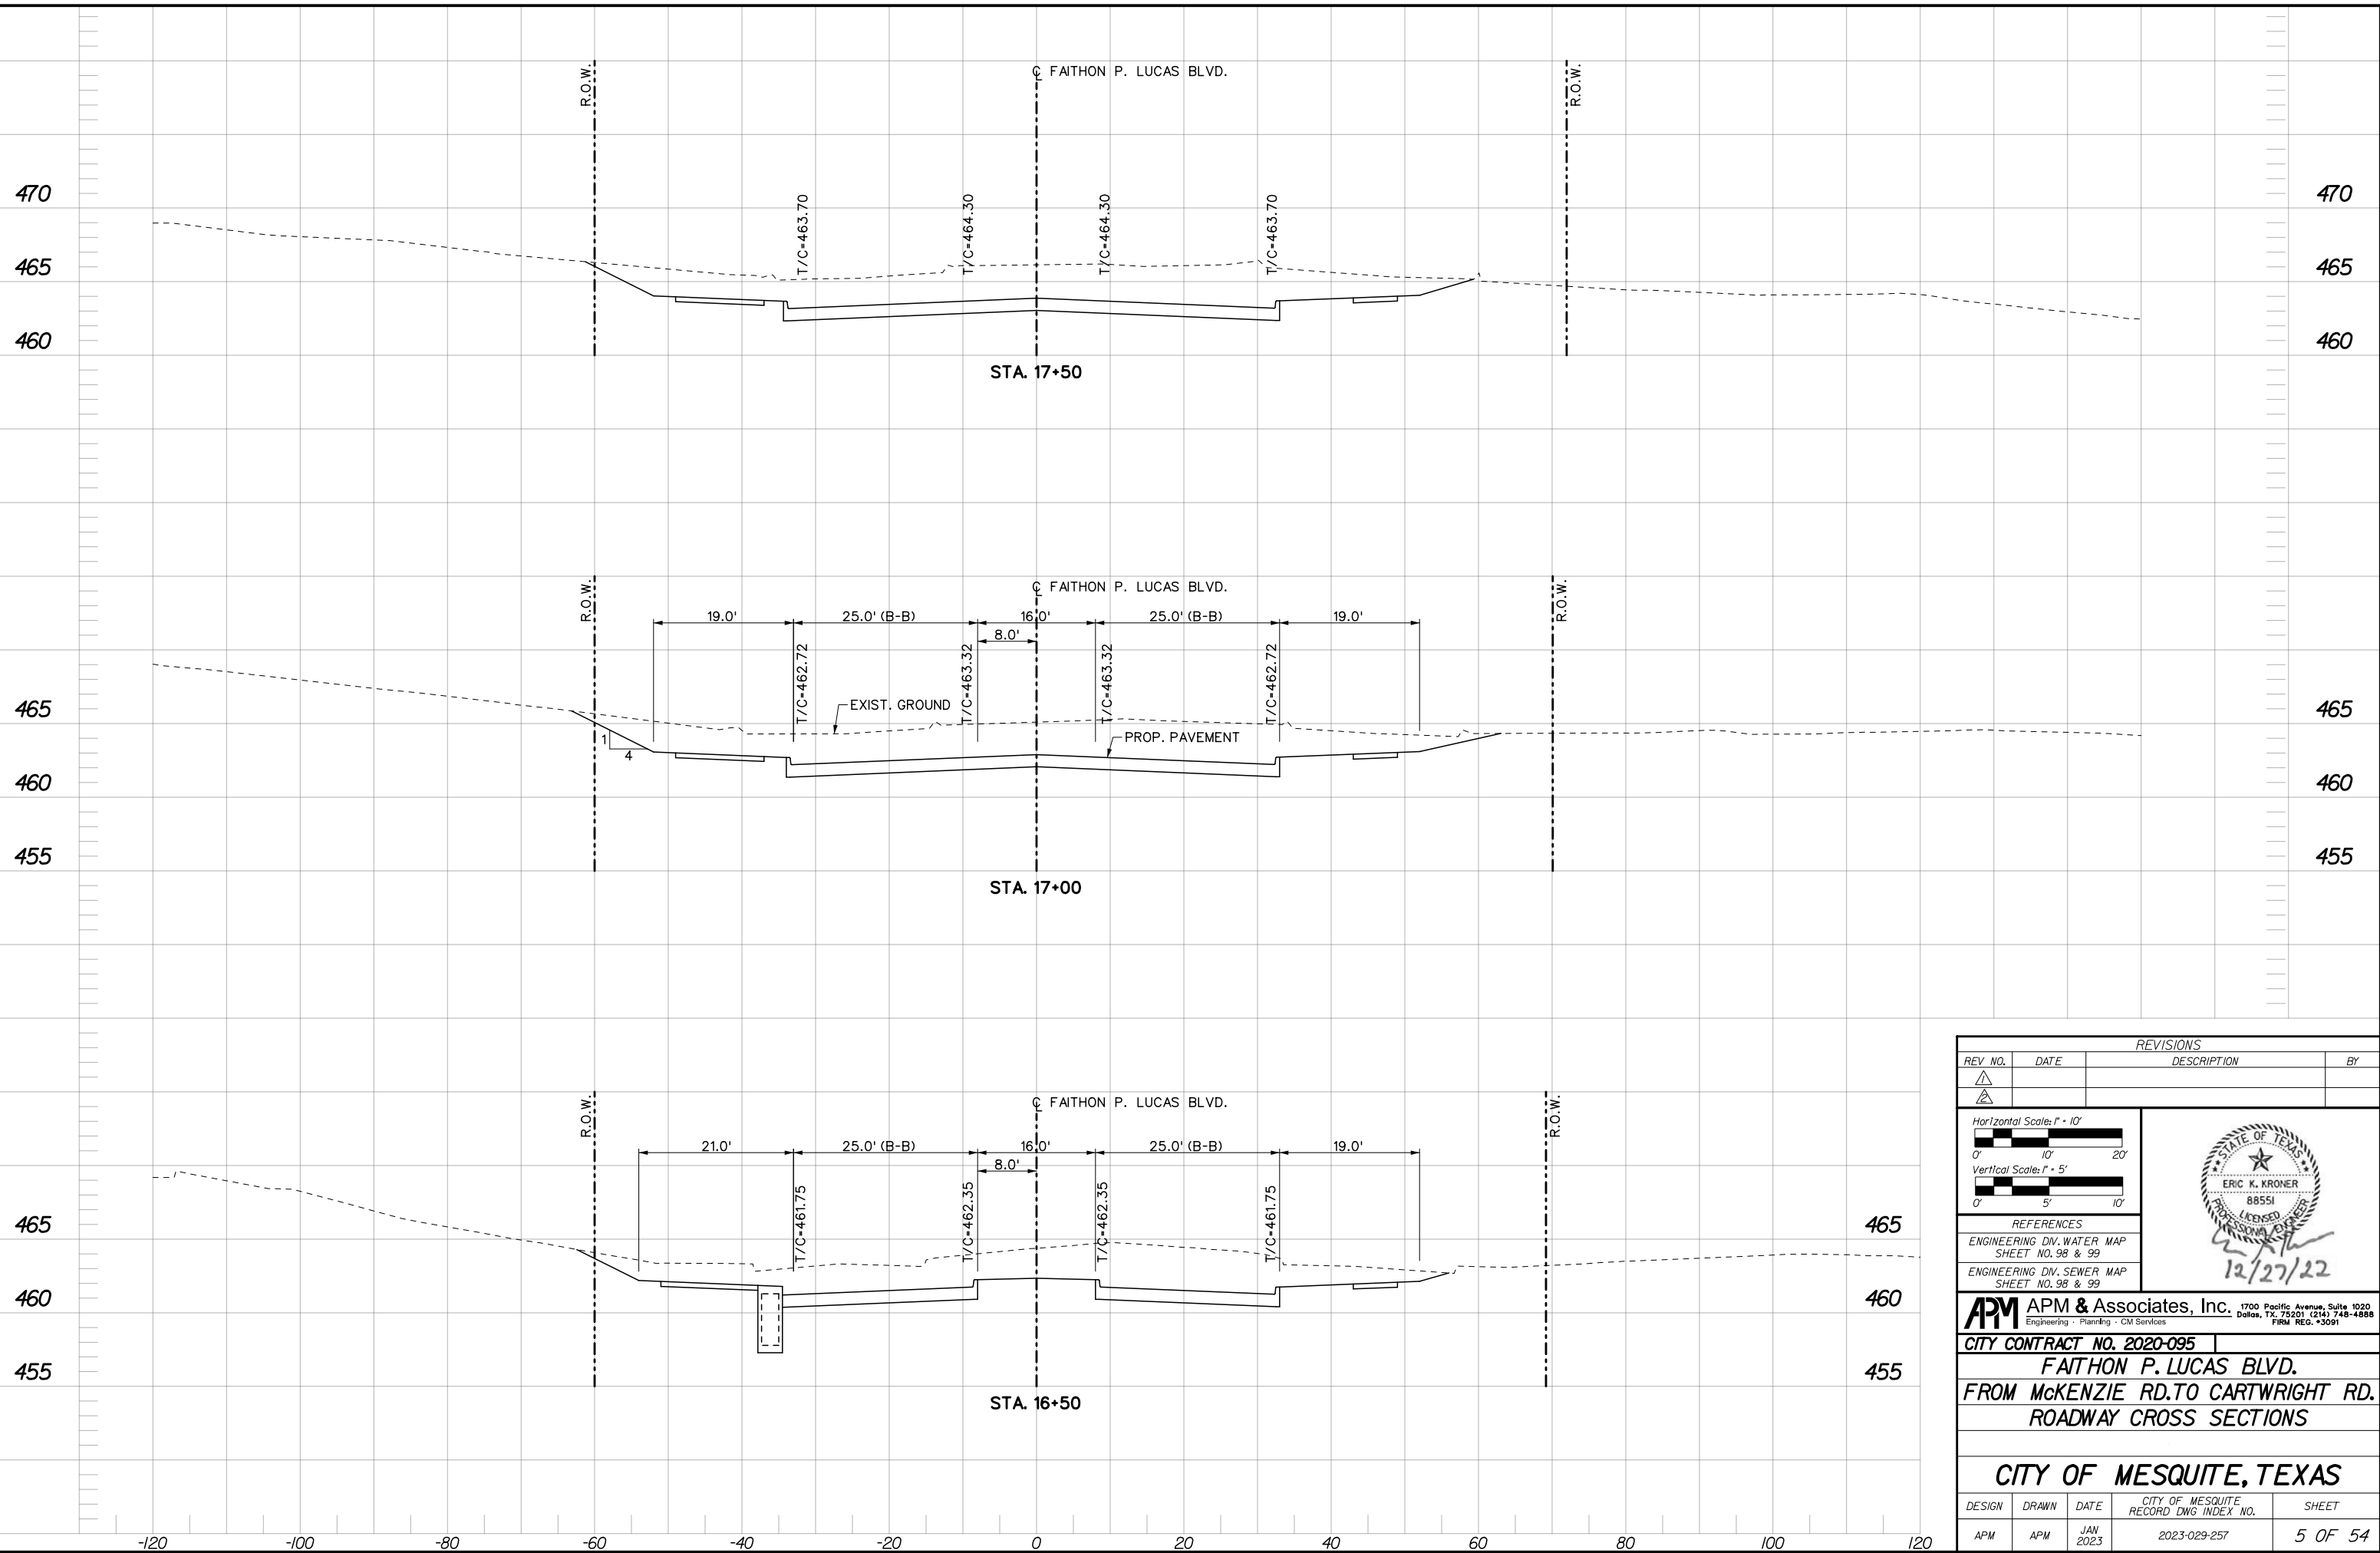

REVISIONS			
REV. NO.	DATE	DESCRIPTION	BY

Horizontal Scale: 1" = 10'  
 Vertical Scale: 1" = 5'

REFERENCES  
 ENGINEERING DIV. WATER MAP SHEET NO. 98 & 99  
 ENGINEERING DIV. SEWER MAP SHEET NO. 98 & 99


**APM** APM & Associates, Inc. 1700 Pacific Avenue, Suite 1020  
 Engineering · Planning · CM Services Dallas, TX 75201 (214) 748-4888  
 FIRM REG. #3091

CITY CONTRACT NO. 2020-095

**FAITHON P. LUCAS BLVD.**  
**FROM MCKENZIE RD. TO CARTWRIGHT RD.**  
**ROADWAY CROSS SECTIONS**

**CITY OF MESQUITE, TEXAS**

DESIGN	DRAWN	DATE	CITY OF MESQUITE RECORD DWG. INDEX NO.	SHEET
APM	APM	JAN 2023	2023-029-257	5 OF 54

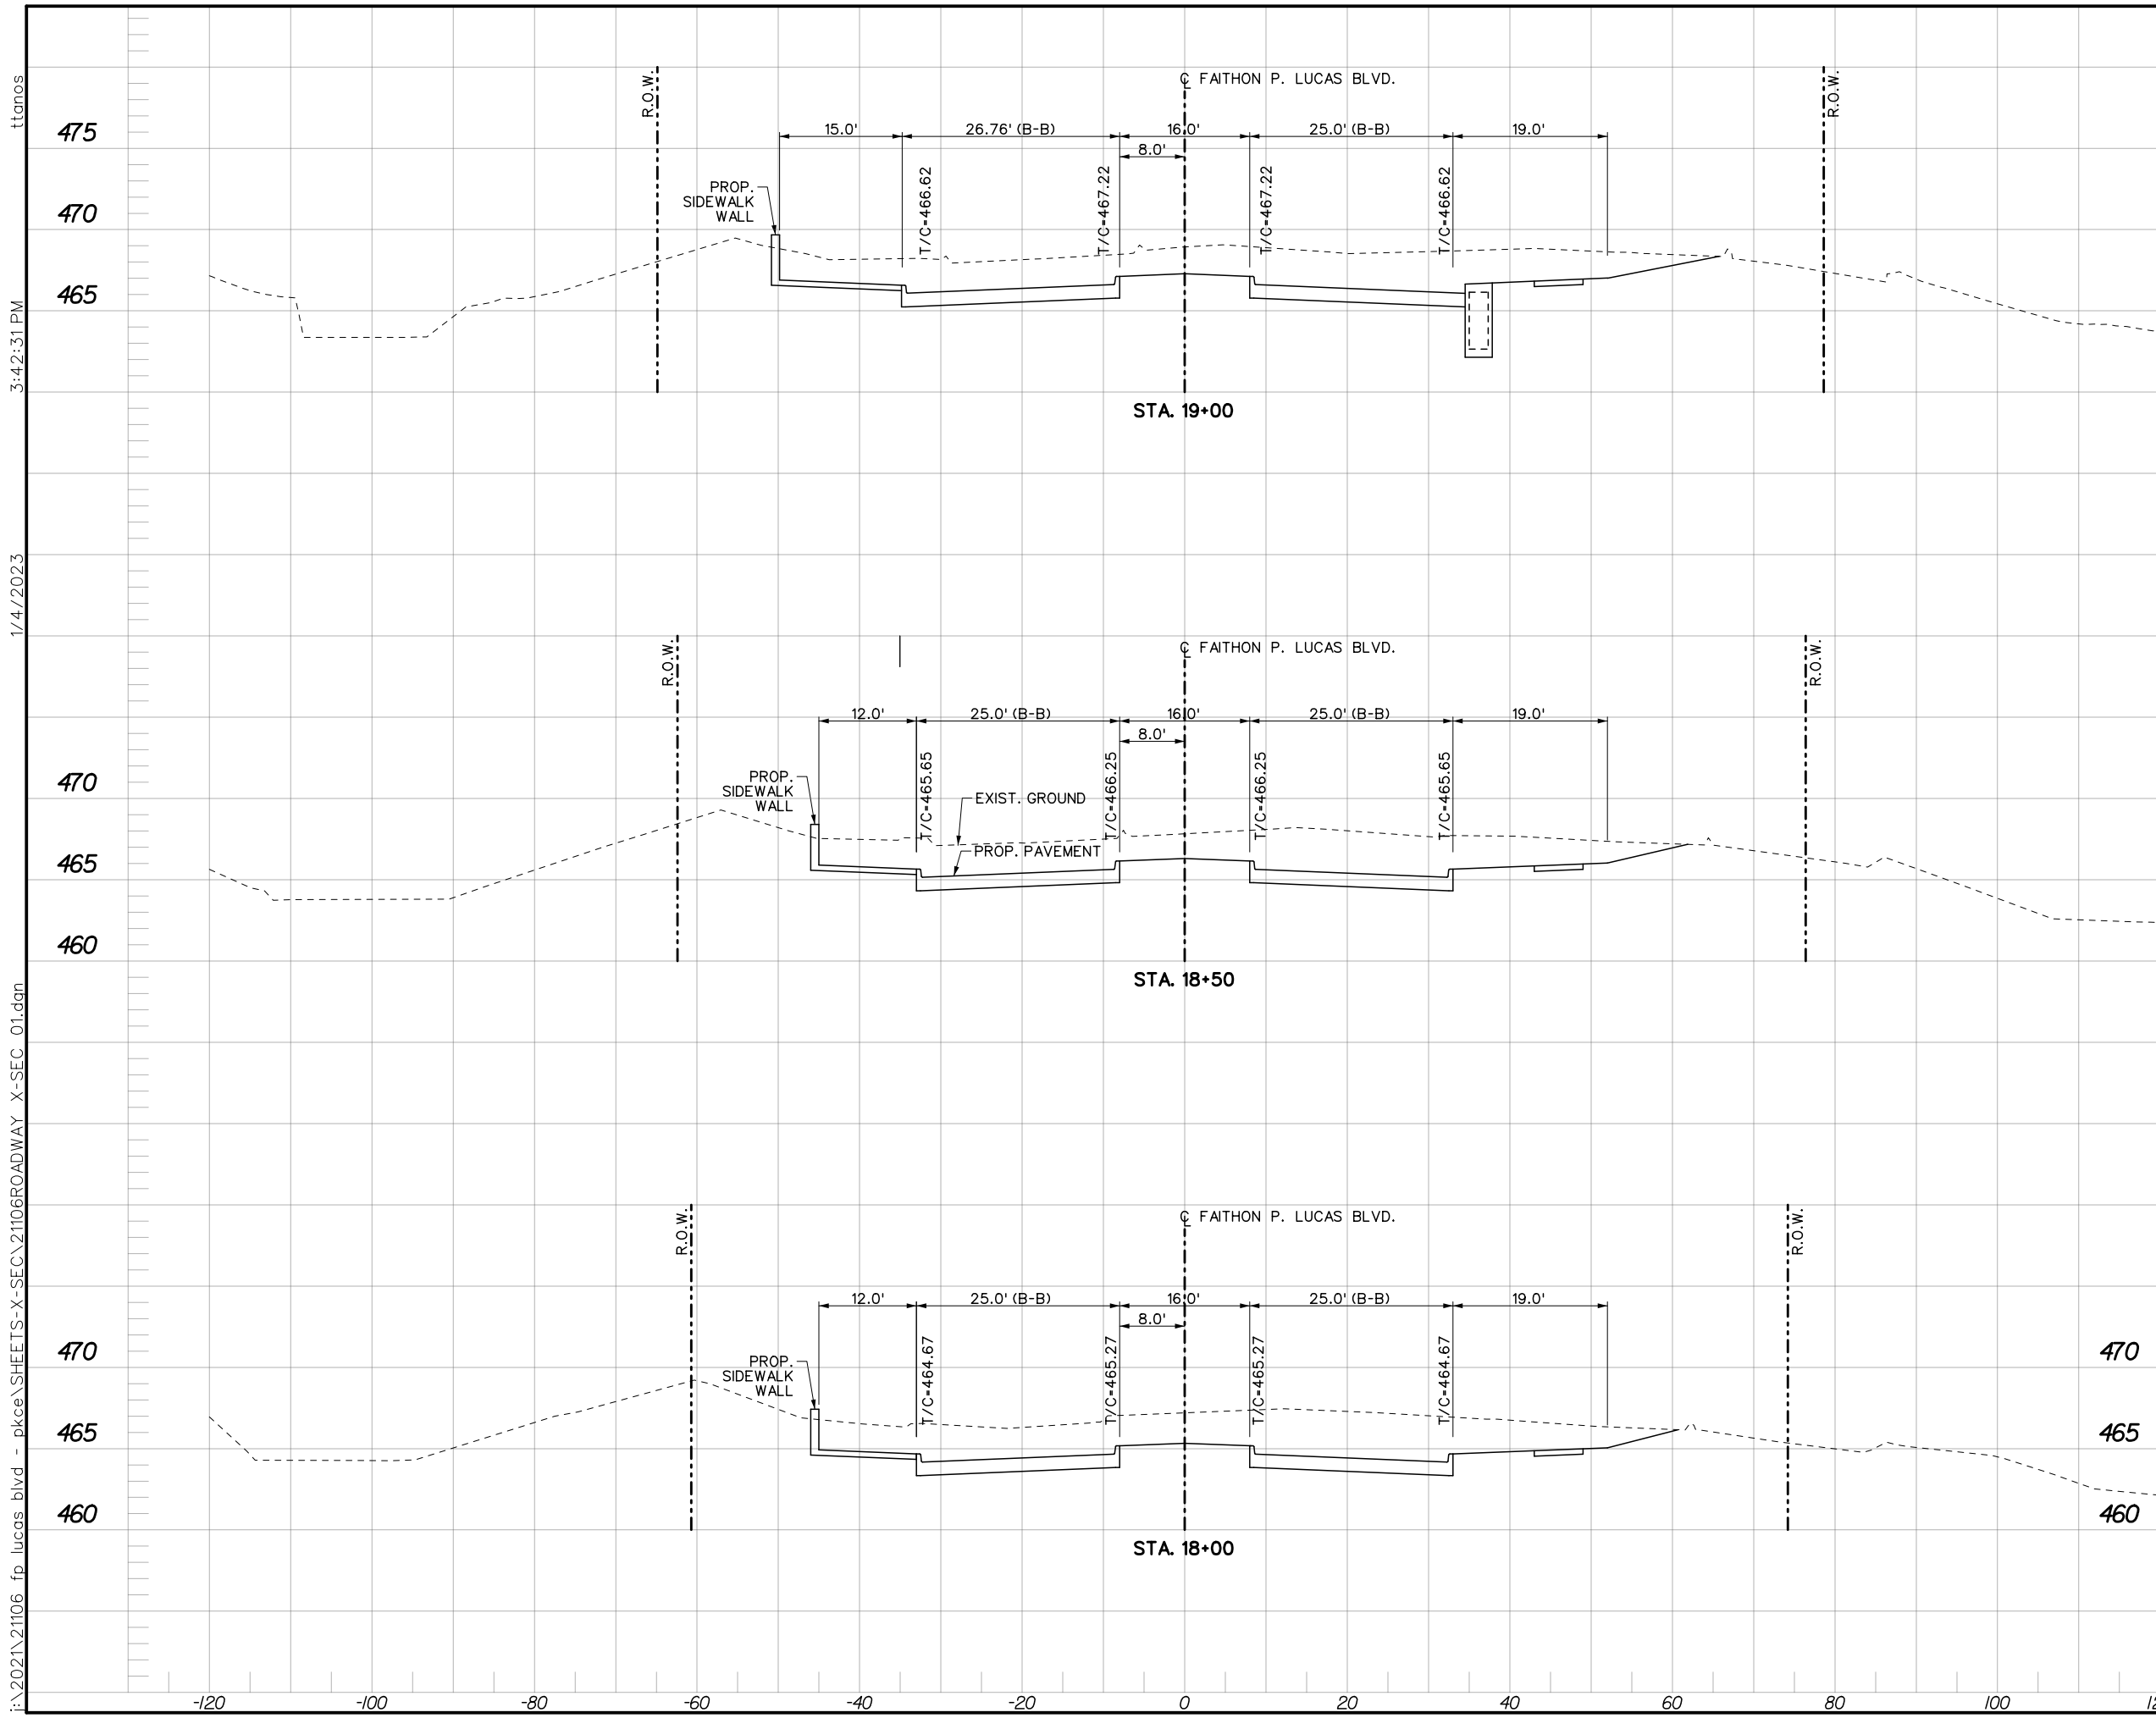

3:42:31 PM  
 1/4/2023  
 I:\2021\21106 fp lucas blvd - pkee\21106\21106ROADWAY X-SEC\_01.dgn

REVISIONS			
REV. NO.	DATE	DESCRIPTION	BY

Horizontal Scale: 1" = 10'

Vertical Scale: 1" = 5'

REFERENCES

ENGINEERING DIV. WATER MAP SHEET NO. 98 & 99

ENGINEERING DIV. SEWER MAP SHEET NO. 98 & 99

APM APM & Associates, Inc.

1700 Pacific Avenue, Suite 1020  
Dallas, TX, 75201 (214) 748-4888  
FIRM REG. #3091


CITY CONTRACT NO. 2020-095

FAITHON P. LUCAS BLVD.  
FROM MCKENZIE RD. TO CARTWRIGHT RD.  
ROADWAY CROSS SECTIONS

CITY OF MESQUITE, TEXAS

DESIGN	DRAWN	DATE	CITY OF MESQUITE RECORD DWG. INDEX NO.	SHEET
APM	APM	JAN 2023	2023-029-258	6 OF 54

I:\2021\21106 fp lucas blvd - pkee\SHEETS-X-SEC\21106ROADWAY X-SEC\_01.dgn  
 1/4/2023 3:42:35 PM

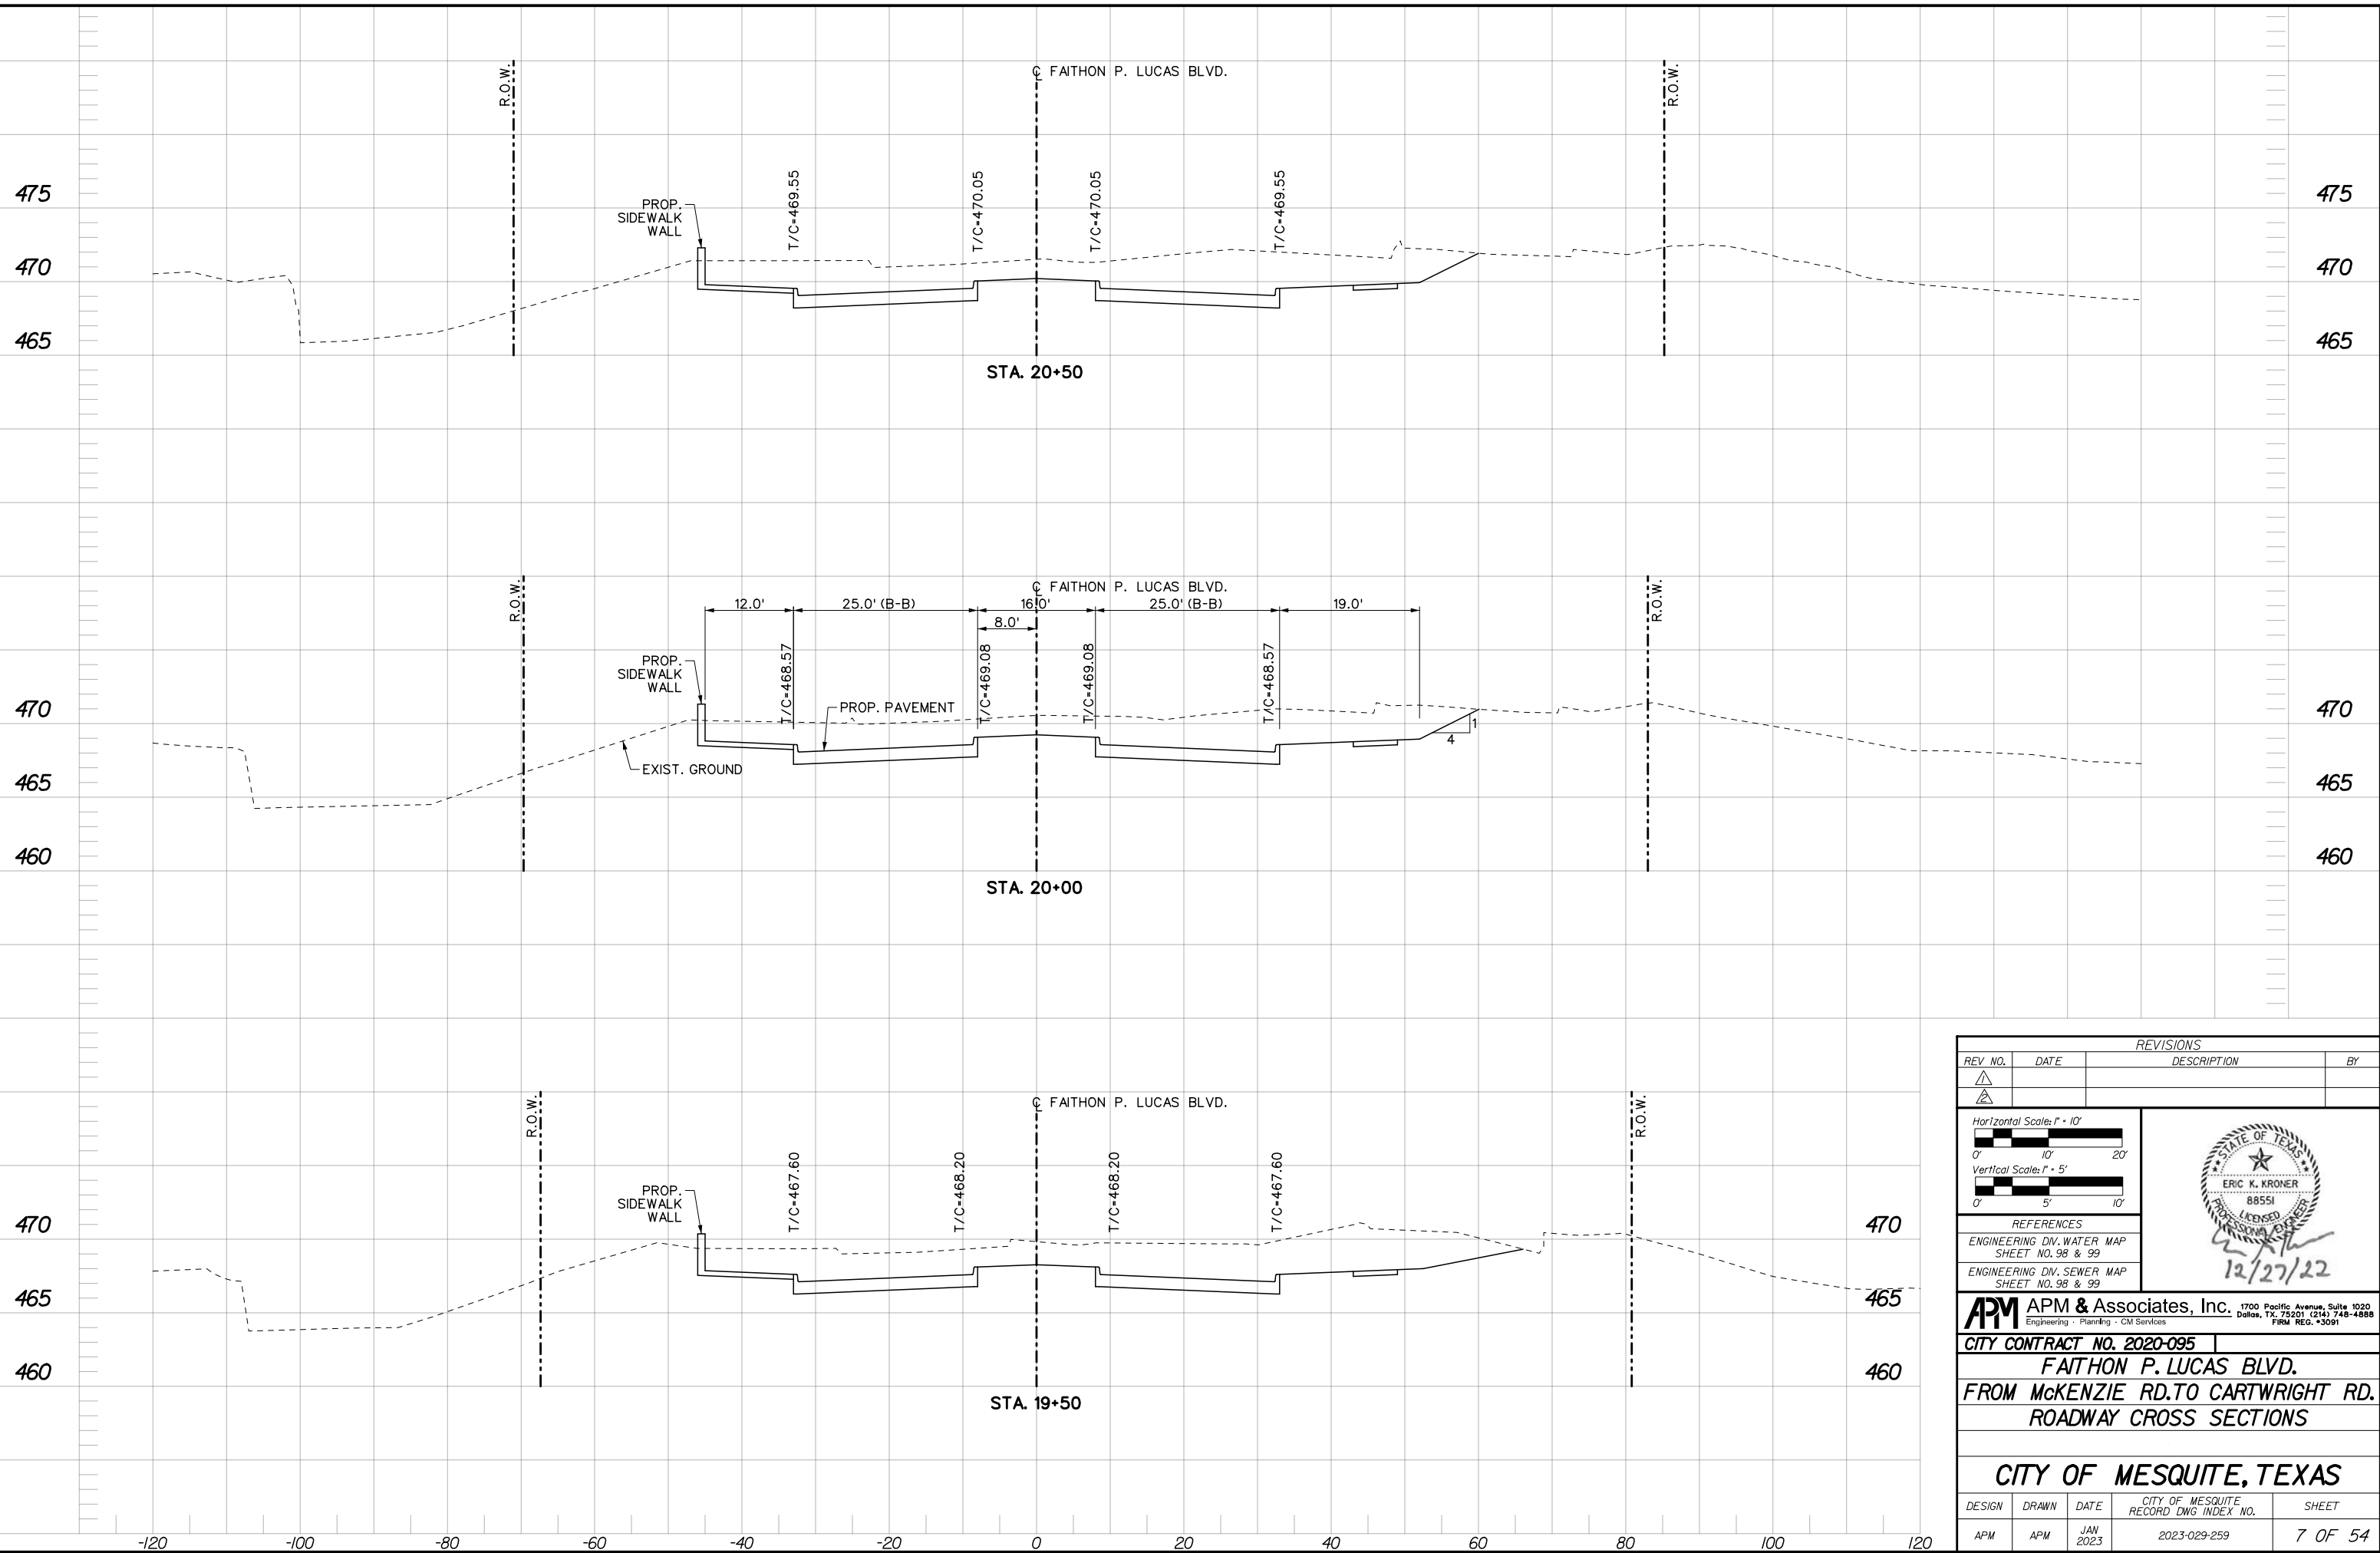

REVISIONS			
REV. NO.	DATE	DESCRIPTION	BY

Horizontal Scale: 1" = 10'  
 Vertical Scale: 1" = 5'

REFERENCES  
 ENGINEERING DIV. WATER MAP SHEET NO. 98 & 99  
 ENGINEERING DIV. SEWER MAP SHEET NO. 98 & 99


APM APM & Associates, Inc. 1700 Pacific Avenue, Suite 1020  
 Engineering - Planning - CM Services Dallas, TX 75201 (214) 748-4888  
 FIRM REG. #3091

CITY CONTRACT NO. 2020-095  
**FAITHON P. LUCAS BLVD.**  
**FROM MCKENZIE RD. TO CARTWRIGHT RD.**  
**ROADWAY CROSS SECTIONS**

**CITY OF MESQUITE, TEXAS**

DESIGN	DRAWN	DATE	CITY OF MESQUITE RECORD DWG. INDEX NO.	SHEET
APM	APM	JAN 2023	2023-029-259	7 OF 54

I:\2021\21106 fp lucas blvd - pkee\SHEETS-X-SEC\21106ROADWAY X-SEC\_01.dgn  
 1/4/2023 3:42:39 PM ttonos

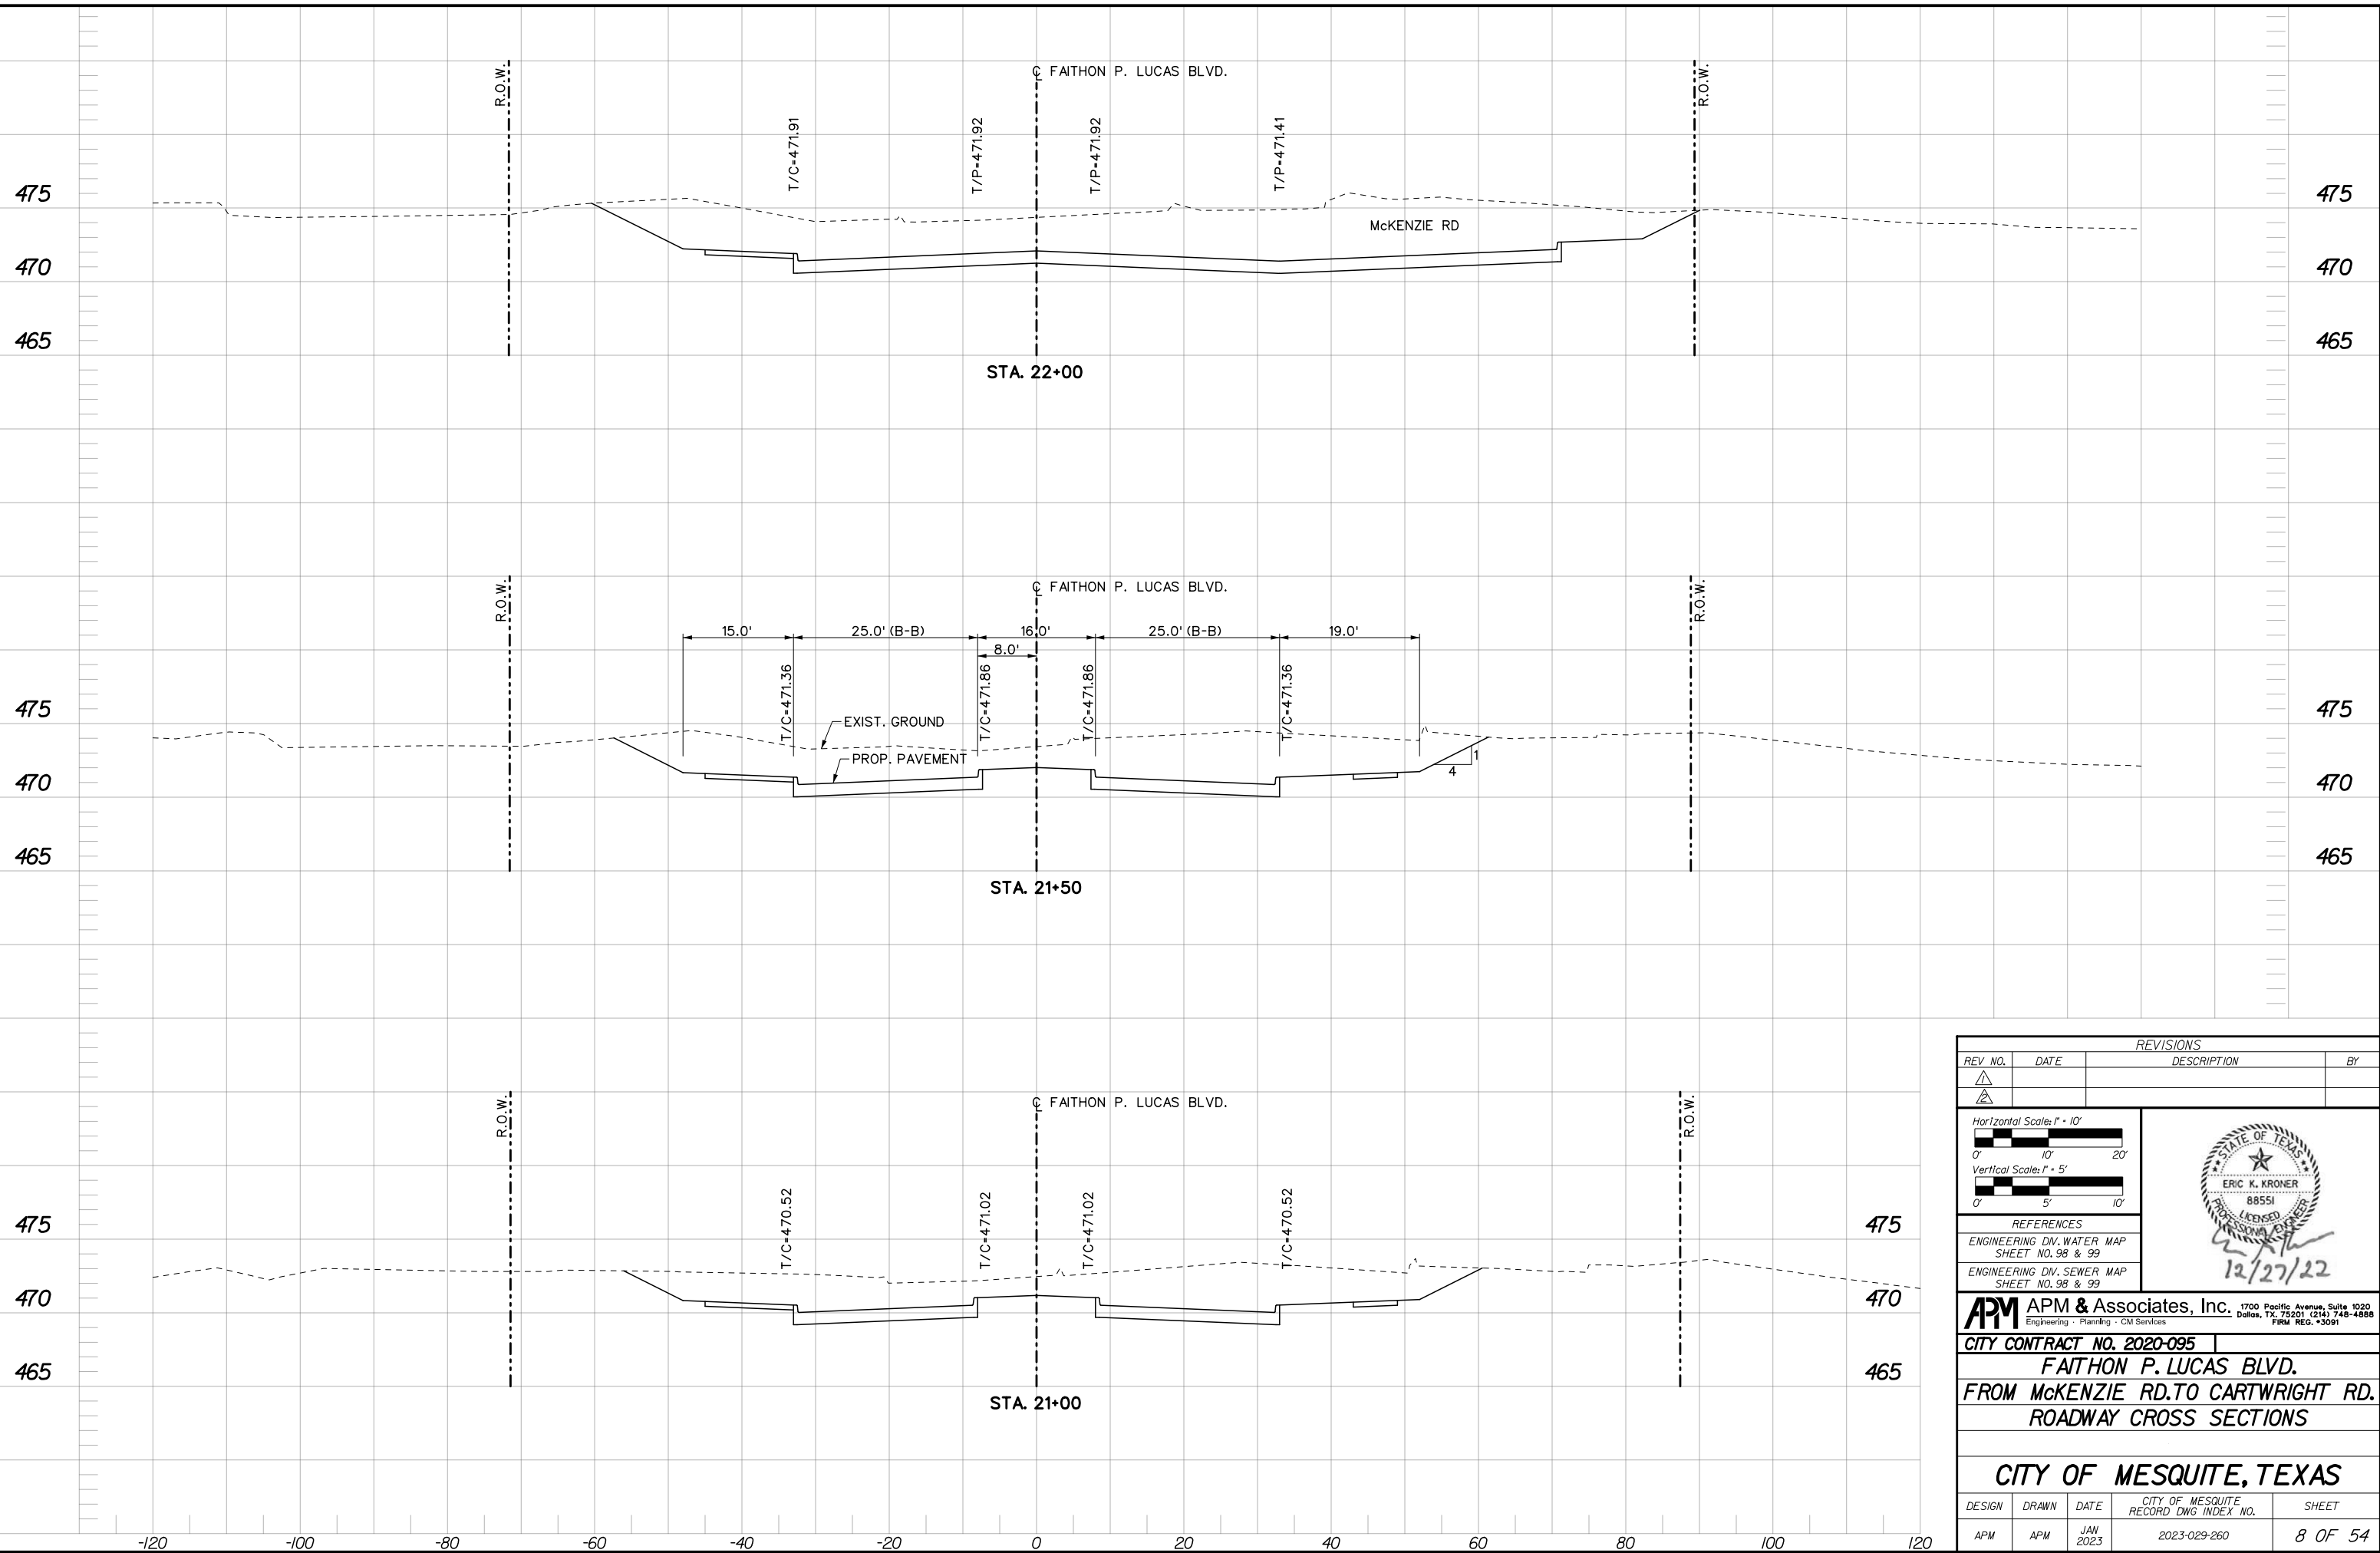

REVISIONS			
REV. NO.	DATE	DESCRIPTION	BY

Horizontal Scale: 1" = 10'

Vertical Scale: 1" = 5'

12/27/22

**REFERENCES**

ENGINEERING DIV. WATER MAP SHEET NO. 98 & 99

ENGINEERING DIV. SEWER MAP SHEET NO. 98 & 99

**APM** APM & Associates, Inc. 1700 Pacific Avenue, Suite 1020  
 Engineering · Planning · CM Services Dallas, TX, 75201 (214) 748-4888  
 FIRM REG. #3091

**CITY CONTRACT NO. 2020-095**


**FAITHON P. LUCAS BLVD.**  
**FROM MCKENZIE RD. TO CARTWRIGHT RD.**  
**ROADWAY CROSS SECTIONS**

**CITY OF MESQUITE, TEXAS**

DESIGN	DRAWN	DATE	CITY OF MESQUITE RECORD DWG. INDEX NO.	SHEET
APM	APM	JAN 2023	2023-029-260	8 OF 54



I:\2021\21106 fp lucas blvd - pkee\SHEETS-X-SEC\21106ROADWAY X-SEC\_01.dgn  
 1/4/2023 3:42:43 PM

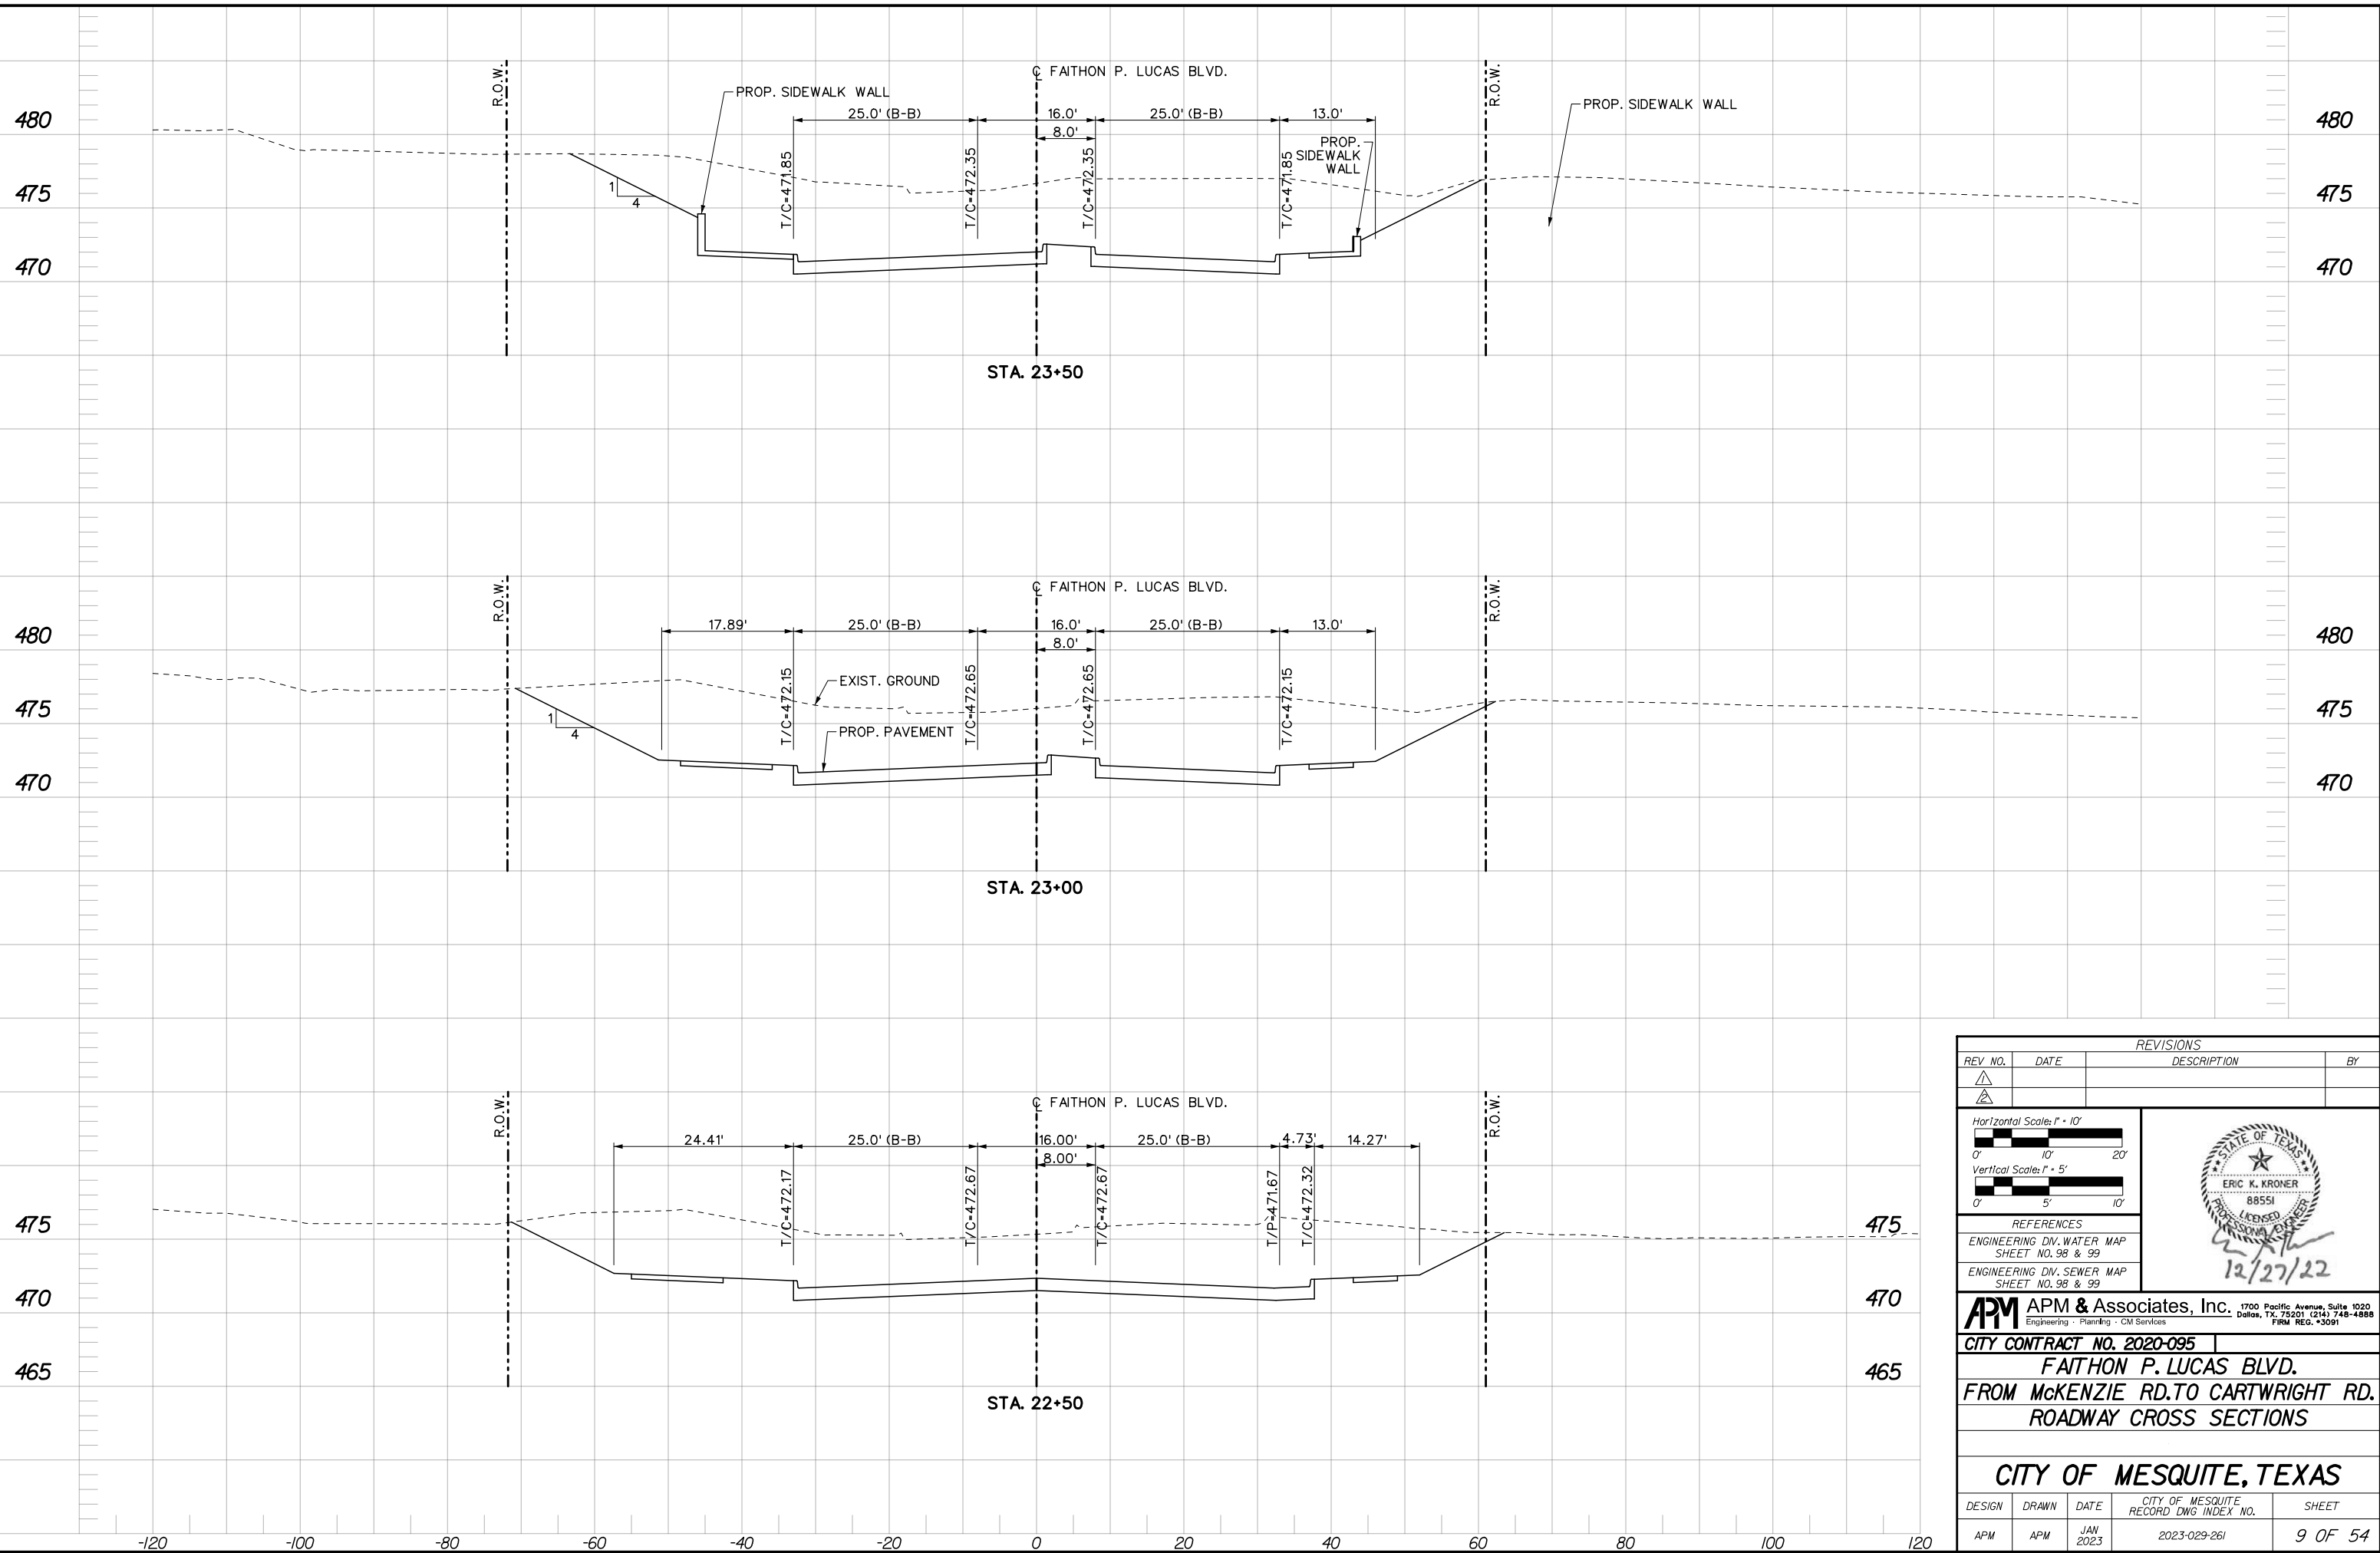

REVISIONS			
REV. NO.	DATE	DESCRIPTION	BY

Horizontal Scale: 1" = 10'

Vertical Scale: 1" = 5'

12/27/22

REFERENCES

ENGINEERING DIV. WATER MAP SHEET NO. 98 & 99

ENGINEERING DIV. SEWER MAP SHEET NO. 98 & 99


**APM** APM & Associates, Inc. 1700 Pacific Avenue, Suite 1020  
 Dallas, TX, 75201 (214) 748-4888  
 Engineering · Planning · CM Services FIRM REG. #3091

**CITY CONTRACT NO. 2020-095**

**FAITHON P. LUCAS BLVD.**  
**FROM MCKENZIE RD. TO CARTWRIGHT RD.**  
**ROADWAY CROSS SECTIONS**

**CITY OF MESQUITE, TEXAS**

DESIGN	DRAWN	DATE	CITY OF MESQUITE RECORD DWG. INDEX NO.	SHEET
APM	APM	JAN 2023	2023-029-261	9 OF 54

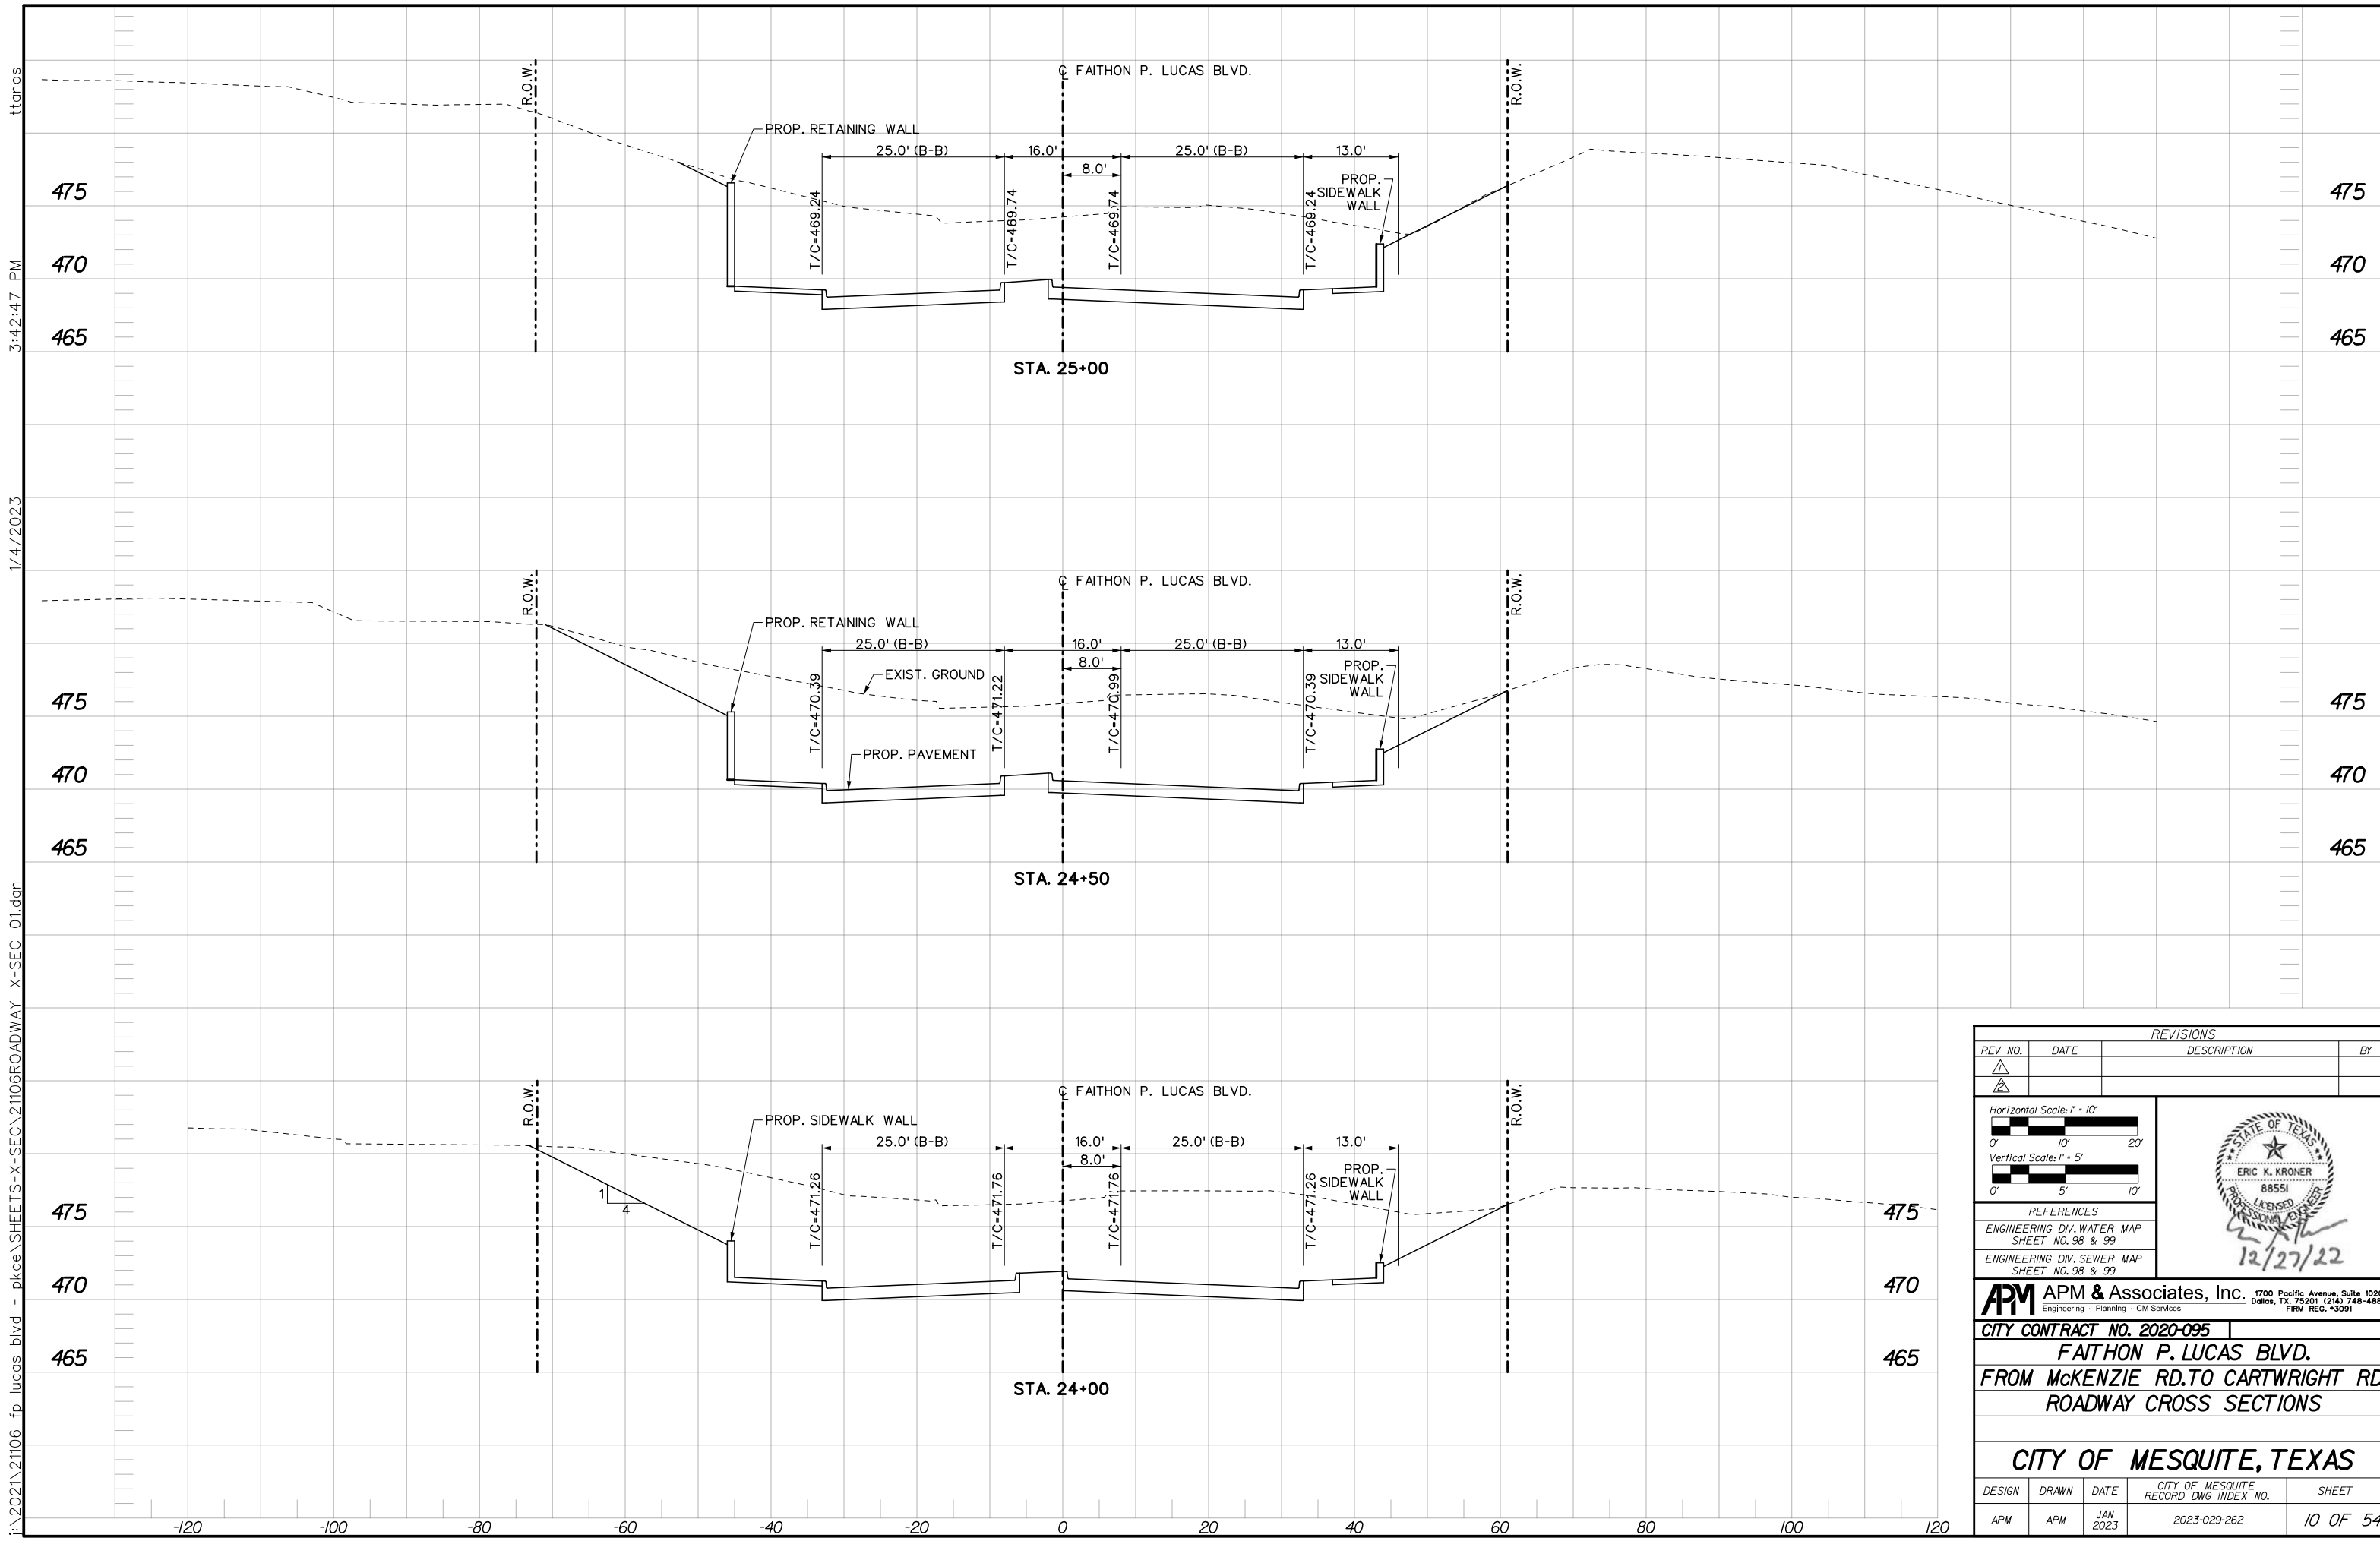

I:\2021\21106 fp lucas blvd - pkee\SHEETS-X-SEC\21106ROADWAY X-SEC\_01.dgn  
 1/4/2023 3:42:47 PM

REVISIONS			
REV. NO.	DATE	DESCRIPTION	BY

Horizontal Scale: 1" = 10'

Vertical Scale: 1" = 5'

12/27/22

REFERENCES

ENGINEERING DIV. WATER MAP SHEET NO. 98 & 99

ENGINEERING DIV. SEWER MAP SHEET NO. 98 & 99

**APM** APM & Associates, Inc. 1700 Pacific Avenue, Suite 1020  
 Dallas, TX, 75201 (214) 748-4888  
 Engineering · Planning · CM Services FIRM REG. #3091

**CITY CONTRACT NO. 2020-095**


**FAITHON P. LUCAS BLVD.**

**FROM MCKENZIE RD. TO CARTWRIGHT RD.**

**ROADWAY CROSS SECTIONS**

**CITY OF MESQUITE, TEXAS**

DESIGN	DRAWN	DATE	CITY OF MESQUITE RECORD DWG. INDEX NO.	SHEET
APM	APM	JAN 2023	2023-029-262	10 OF 54

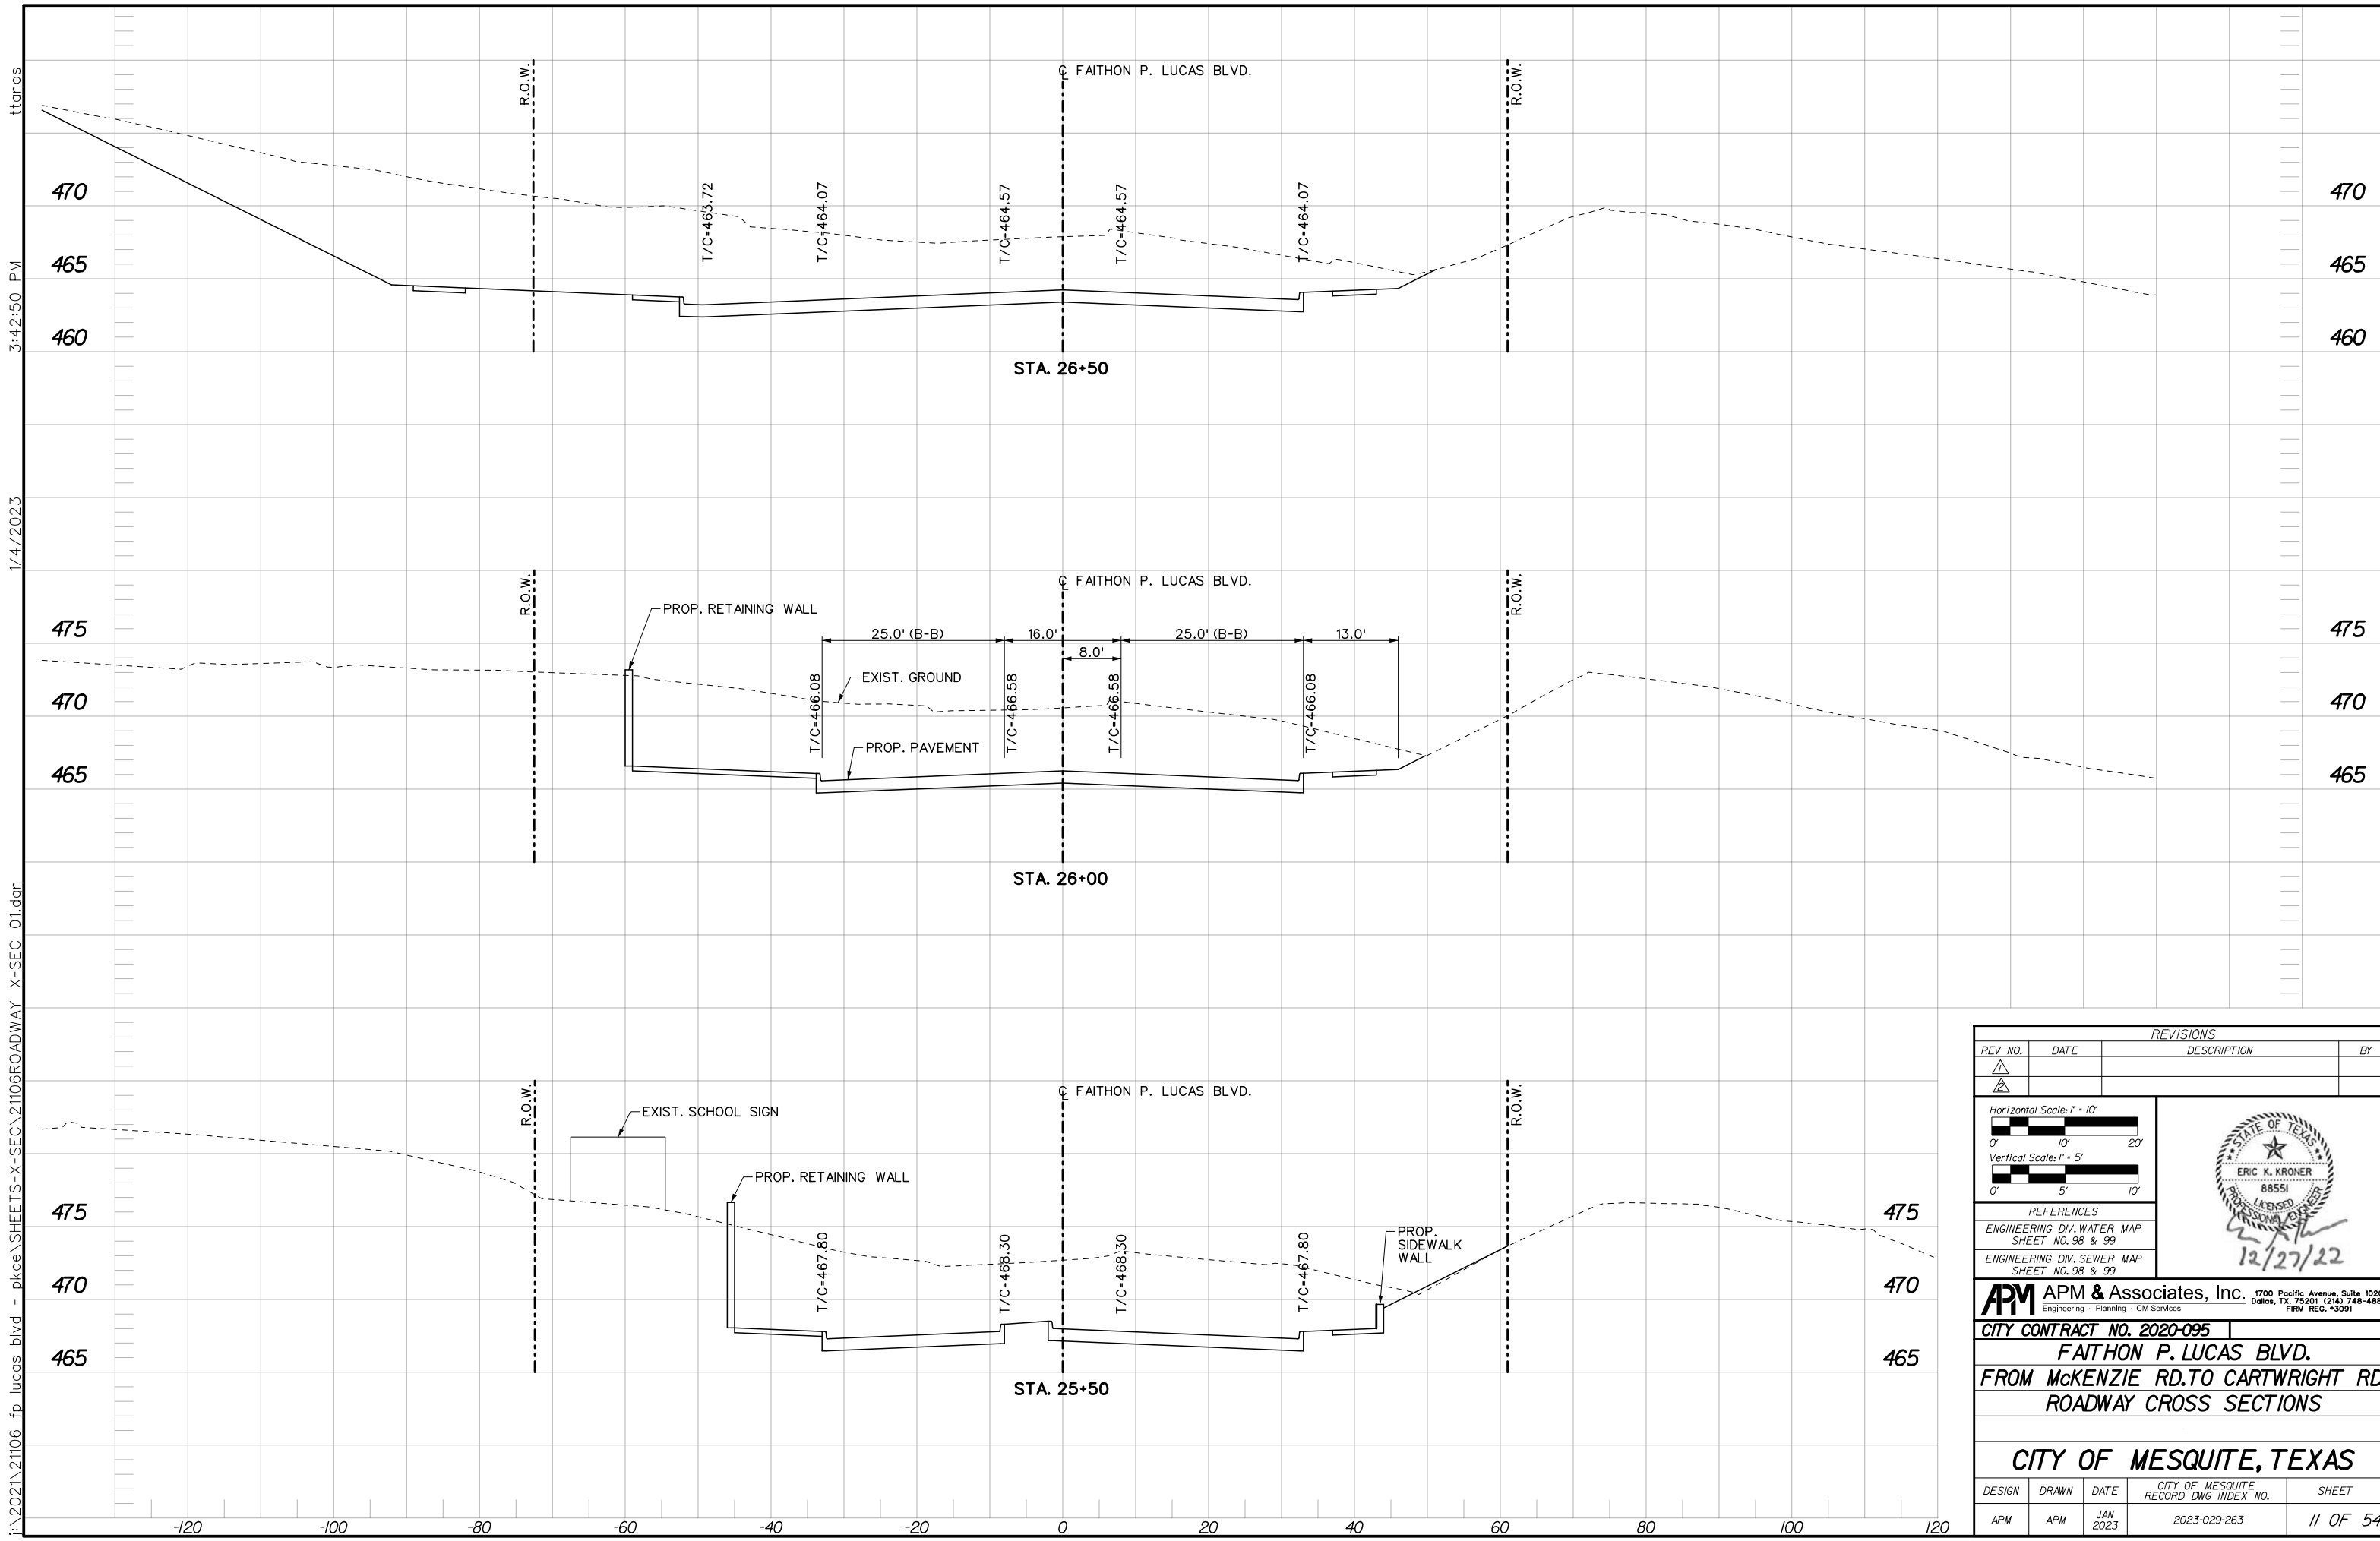

I:\2021\21106 fp lucas blvd - pkce\SHEETS-X-SEC\21106ROADWAY X-SEC\_01.dgn  
 1/4/2023  
 3:42:50 PM  
 ttonos

REVISIONS			
REV. NO.	DATE	DESCRIPTION	BY

Horizontal Scale: 1" = 10'  
 Vertical Scale: 1" = 5'  
 REFERENCES  
 ENGINEERING DIV. WATER MAP SHEET NO. 98 & 99  
 ENGINEERING DIV. SEWER MAP SHEET NO. 98 & 99


**APM** APM & Associates, Inc. 1700 Pacific Avenue, Suite 1020  
 Engineering · Planning · CM Services Dallas, TX, 75201 (214) 748-4888  
 FIRM REG. #3091

**CITY CONTRACT NO. 2020-095**  
**FAITHON P. LUCAS BLVD.**  
**FROM MCKENZIE RD. TO CARTWRIGHT RD.**  
**ROADWAY CROSS SECTIONS**

**CITY OF MESQUITE, TEXAS**

DESIGN	DRAWN	DATE	CITY OF MESQUITE RECORD DWG. INDEX NO.	SHEET
APM	APM	JAN 2023	2023-029-263	11 OF 54

I:\2021\21106 fp lucas blvd - pkee\SHEETS-X-SEC\21106ROADWAY X-SEC\_01.dgn  
 1/4/2023 3:42:54 PM

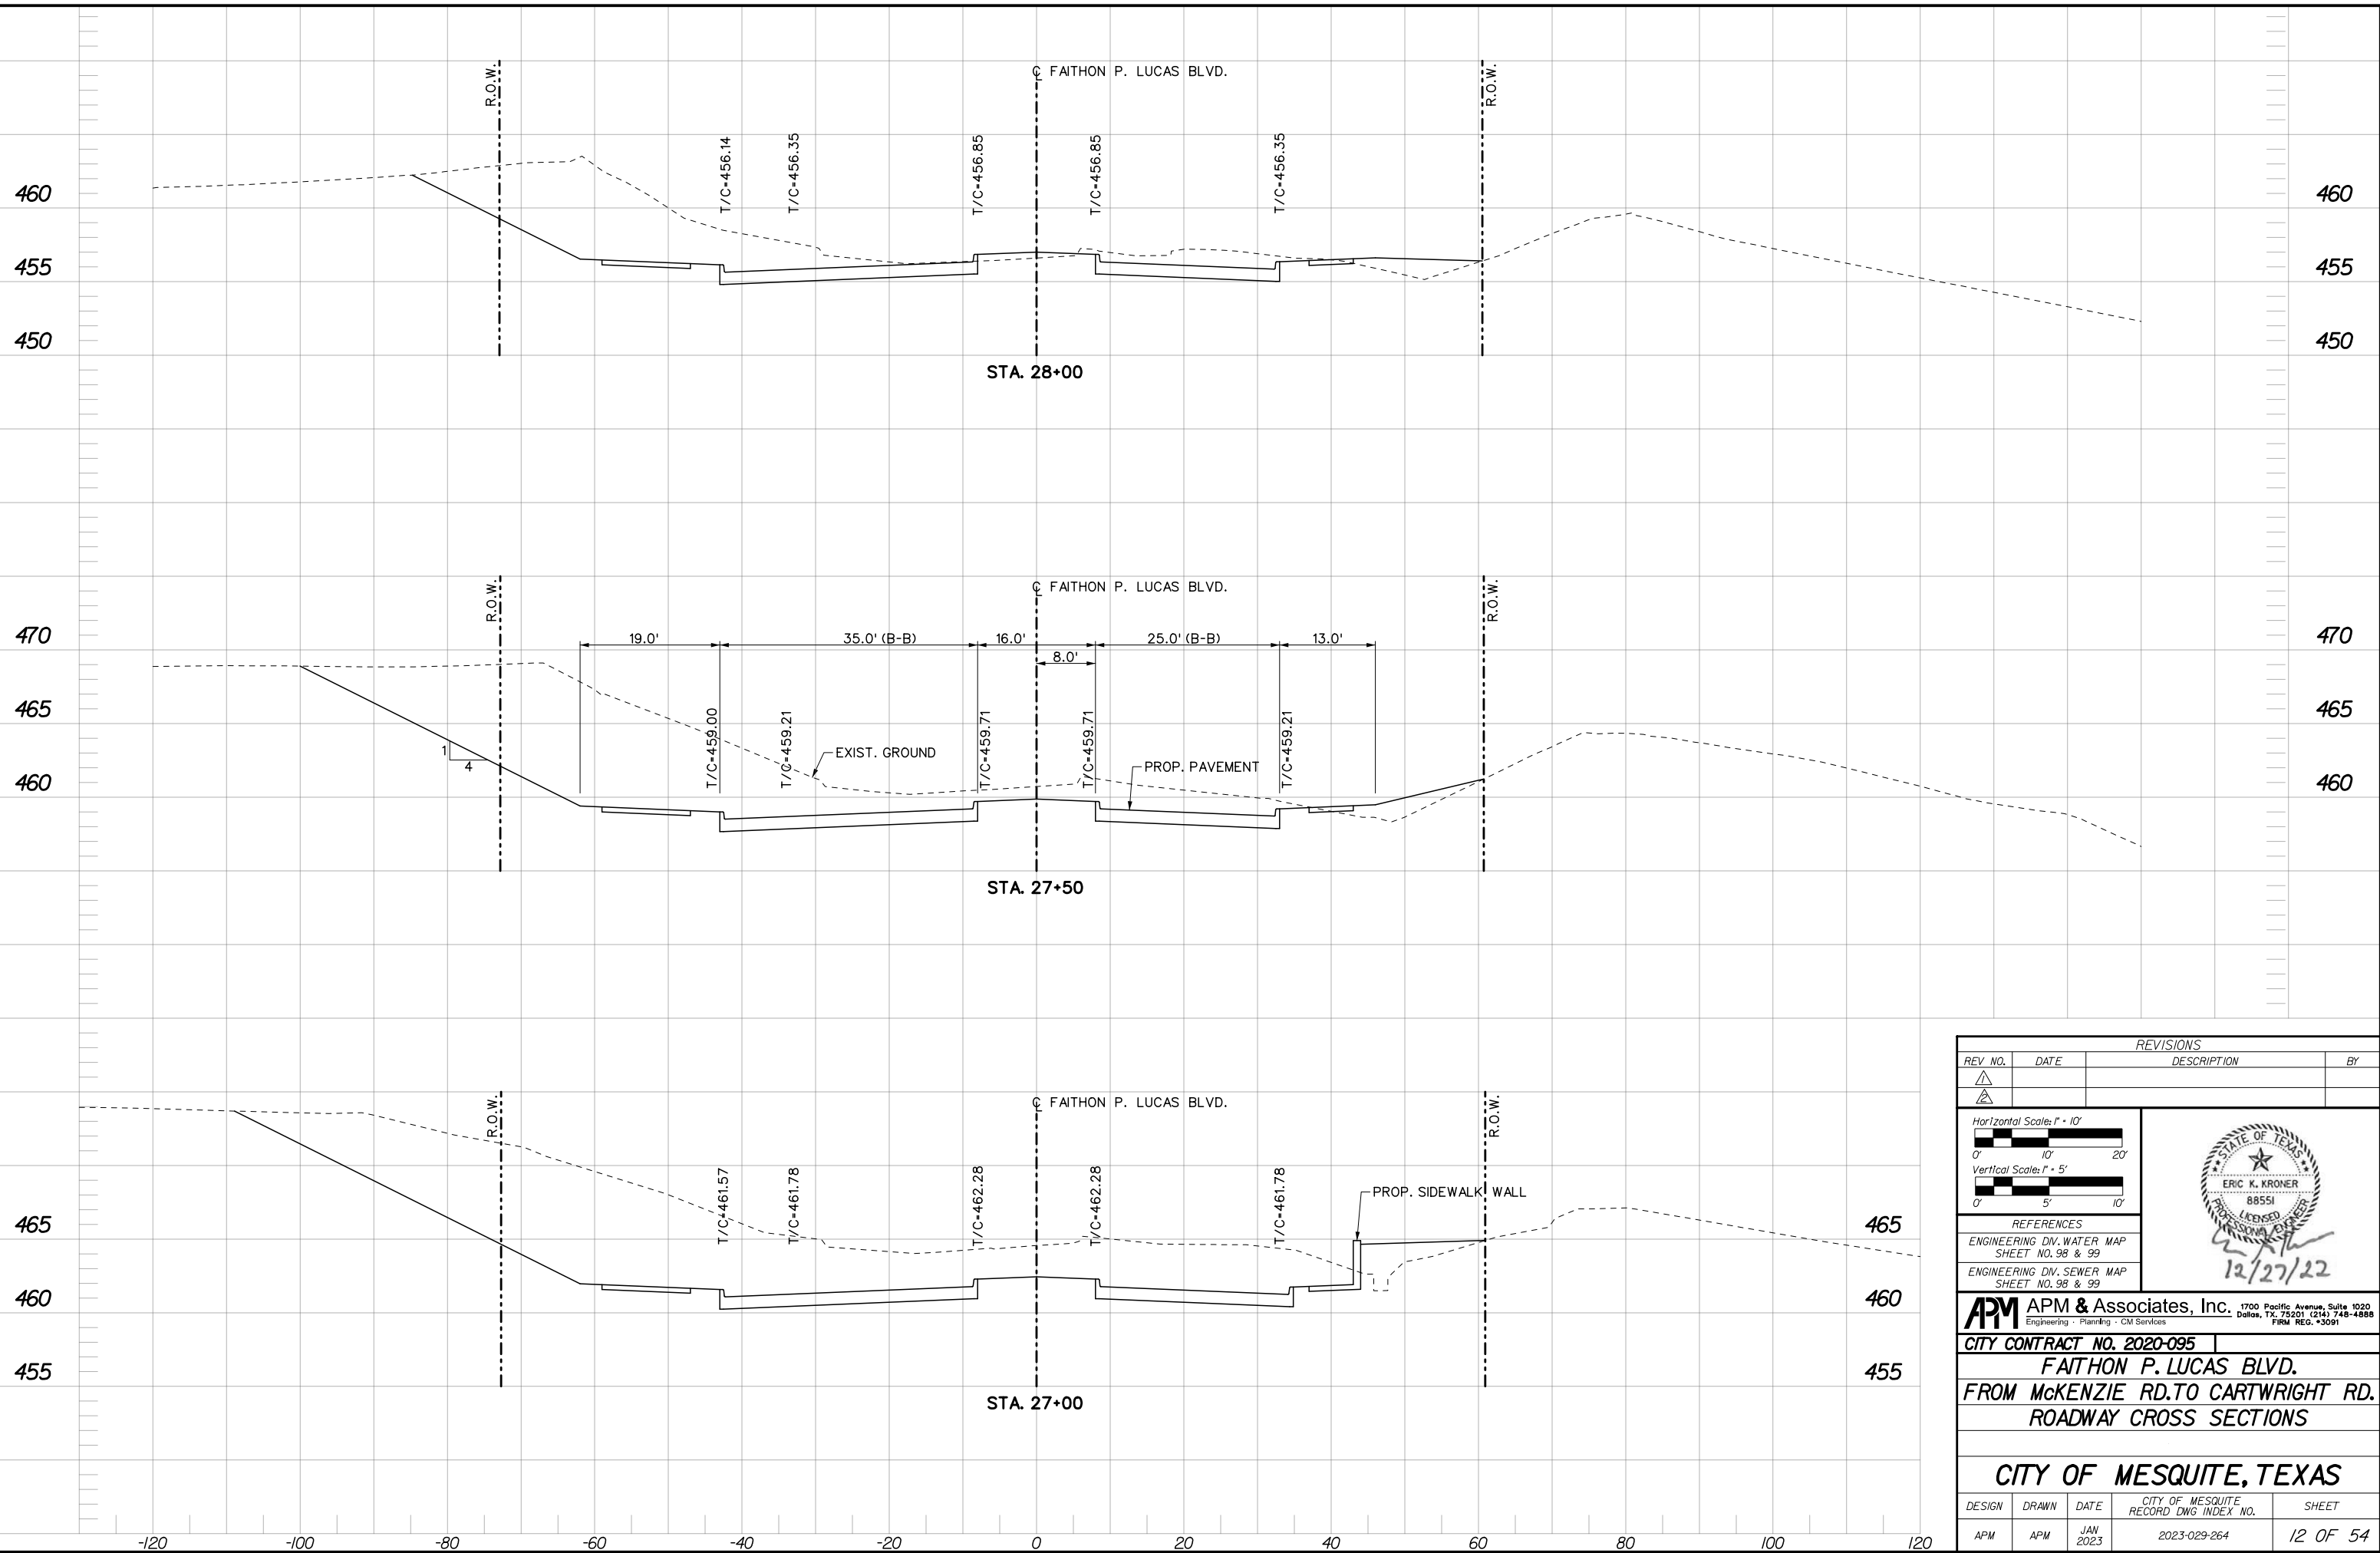

REVISIONS			
REV. NO.	DATE	DESCRIPTION	BY

Horizontal Scale: 1" = 10'

Vertical Scale: 1" = 5'

REFERENCES

ENGINEERING DIV. WATER MAP SHEET NO. 98 & 99

ENGINEERING DIV. SEWER MAP SHEET NO. 98 & 99


**APM** APM & Associates, Inc. 1700 Pacific Avenue, Suite 1020  
 Engineering · Planning · CM Services Dallas, TX 75201 (214) 748-4888  
 FIRM REG. #3091

**CITY CONTRACT NO. 2020-095**

**FAITHON P. LUCAS BLVD.**  
**FROM MCKENZIE RD. TO CARTWRIGHT RD.**  
**ROADWAY CROSS SECTIONS**

**CITY OF MESQUITE, TEXAS**

DESIGN	DRAWN	DATE	CITY OF MESQUITE RECORD DWG. INDEX NO.	SHEET
APM	APM	JAN 2023	2023-029-264	12 OF 54

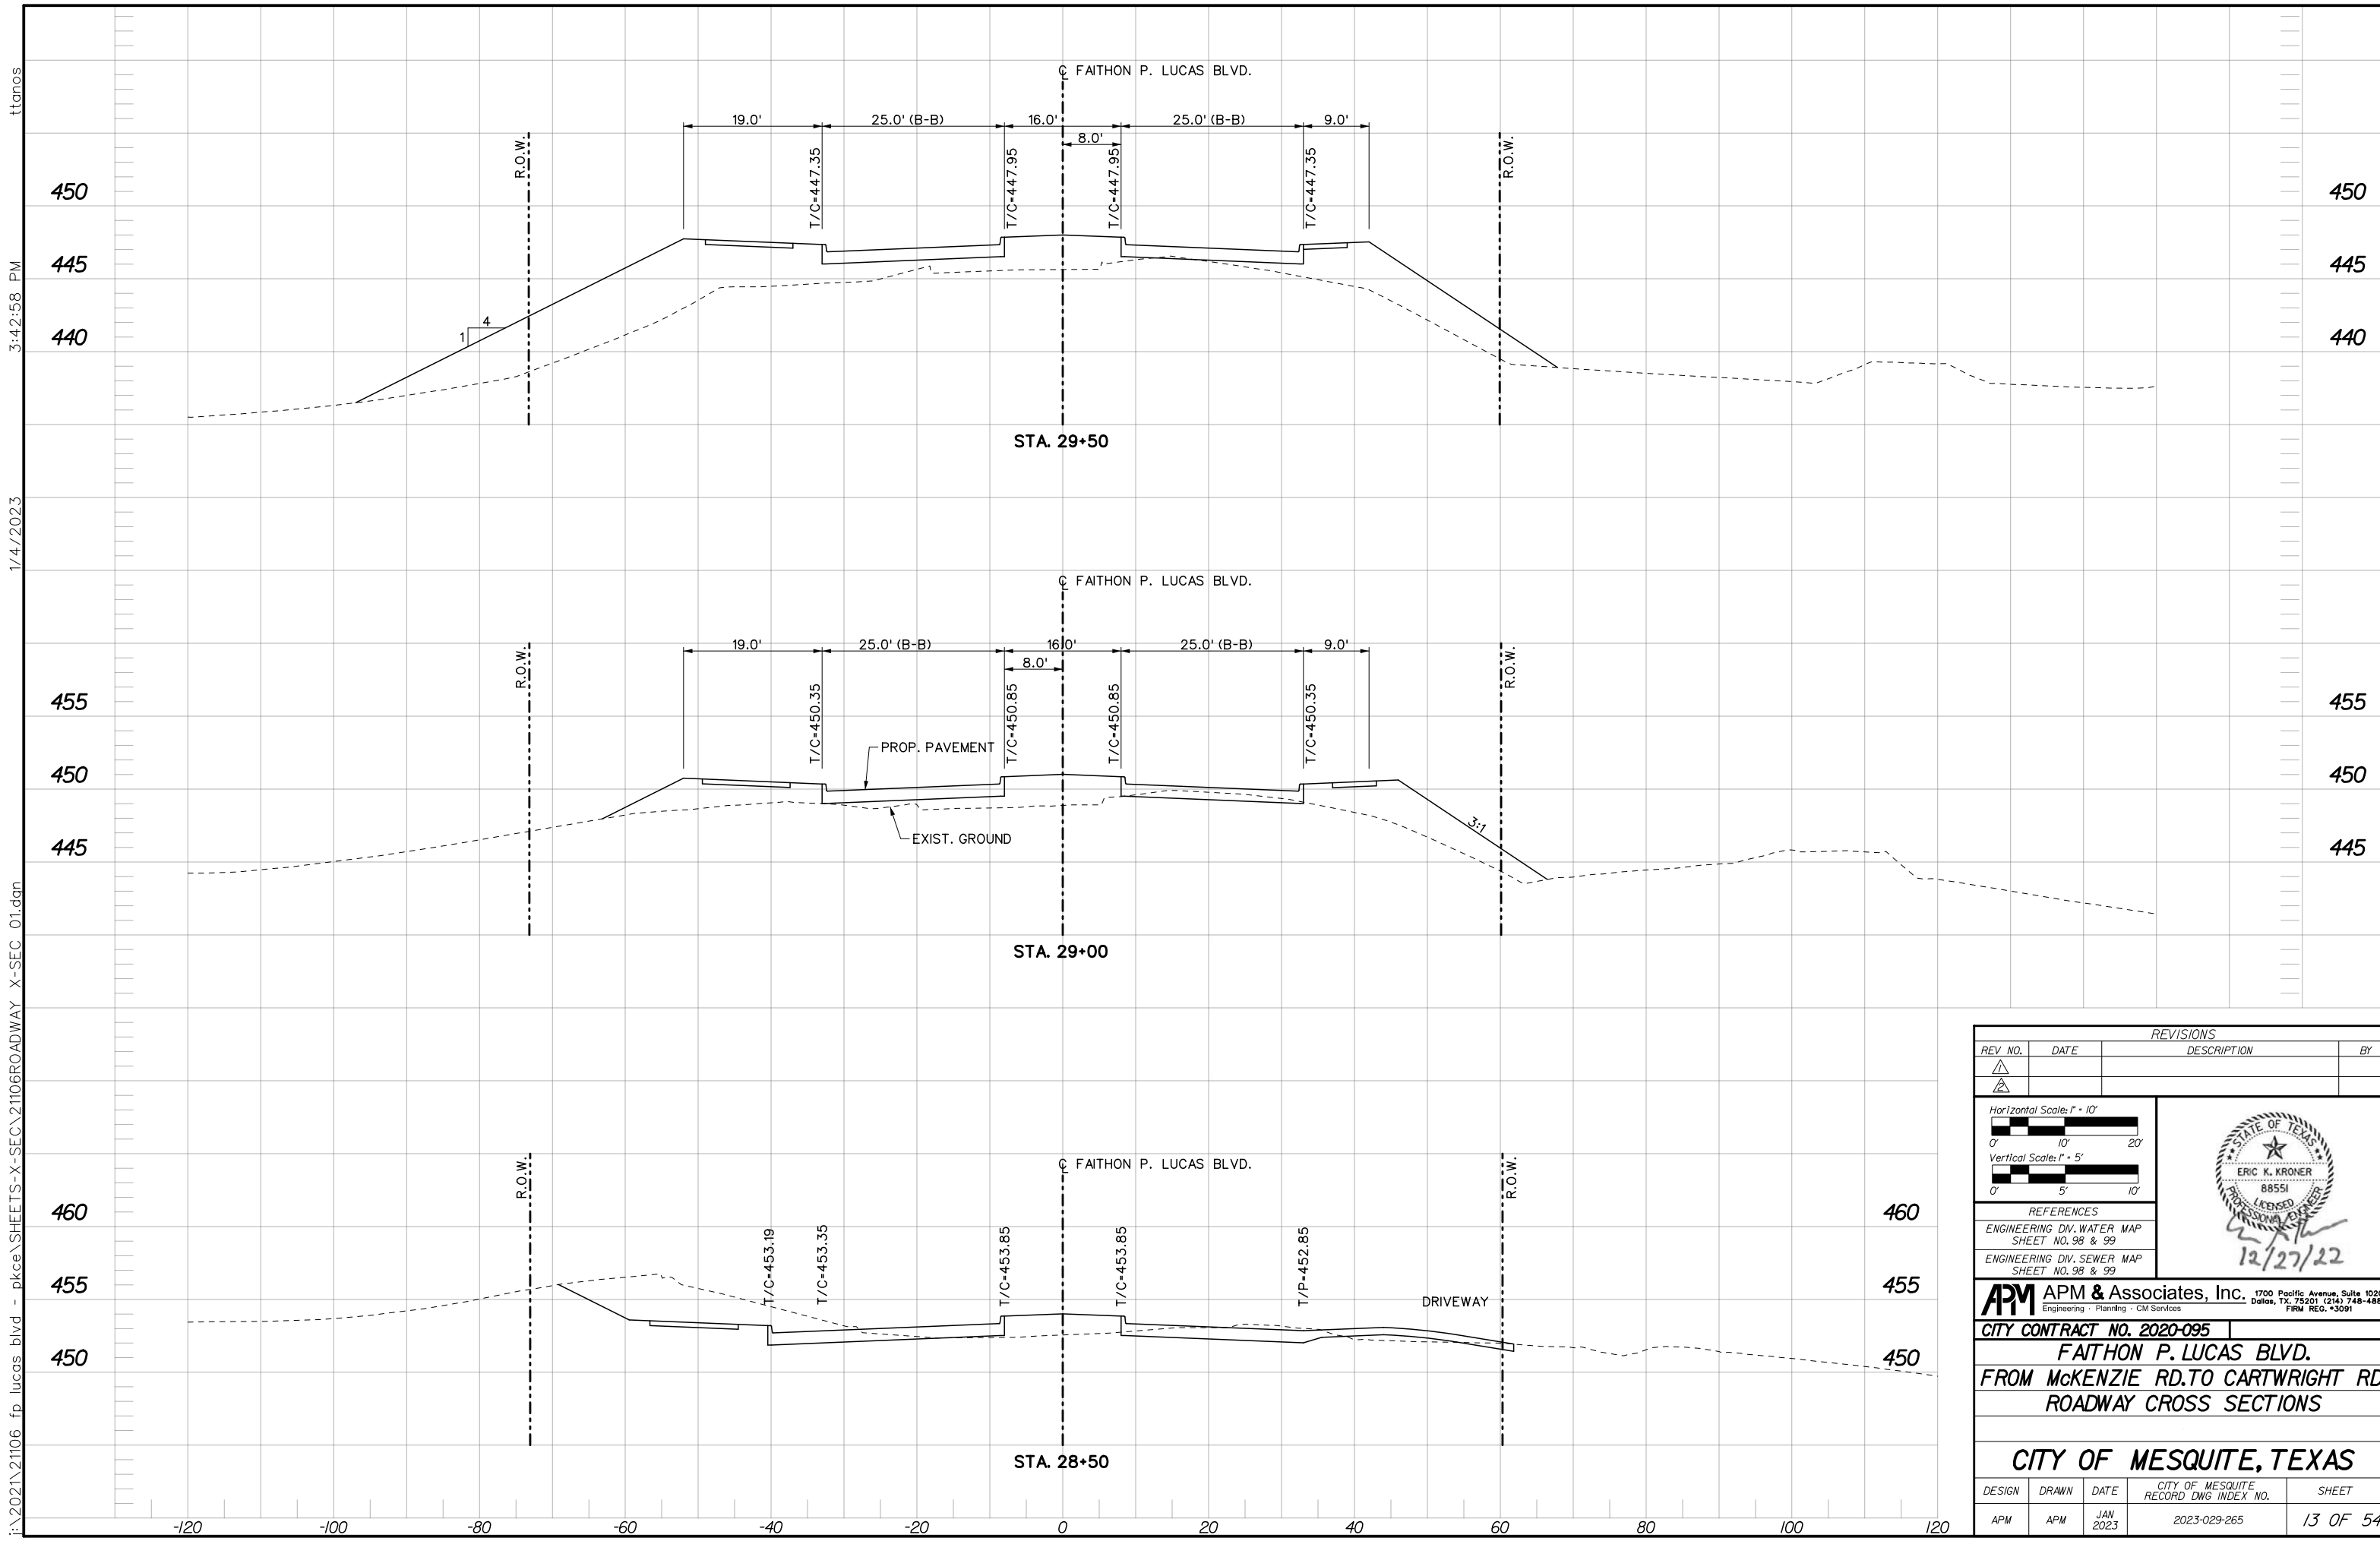

I:\2021\21106 fp lucas blvd - pkce\SHEETS-X-SEC\21106ROADWAY X-SEC\_01.dgn  
 1/4/2023 3:42:58 PM ttonos

REVISIONS			
REV. NO.	DATE	DESCRIPTION	BY

Horizontal Scale: 1" = 10'

Vertical Scale: 1" = 5'

12/27/22

**REFERENCES**

ENGINEERING DIV. WATER MAP SHEET NO. 98 & 99

ENGINEERING DIV. SEWER MAP SHEET NO. 98 & 99

**APM** APM & Associates, Inc. 1700 Pacific Avenue, Suite 1020  
 Dallas, TX, 75201 (214) 748-4888  
 FIRM REG. #3091


**CITY CONTRACT NO. 2020-095**

**FAITHON P. LUCAS BLVD.**  
**FROM MCKENZIE RD. TO CARTWRIGHT RD.**  
**ROADWAY CROSS SECTIONS**

**CITY OF MESQUITE, TEXAS**

DESIGN	DRAWN	DATE	CITY OF MESQUITE RECORD DWG. INDEX NO.	SHEET
APM	APM	JAN 2023	2023-029-265	13 OF 54

I:\2021\21106 fp lucas blvd - pkee\SHEETS-X-SEC\21106ROADWAY X-SEC\_01.dgn  
 1/4/2023 3:43:02 PM ttonos

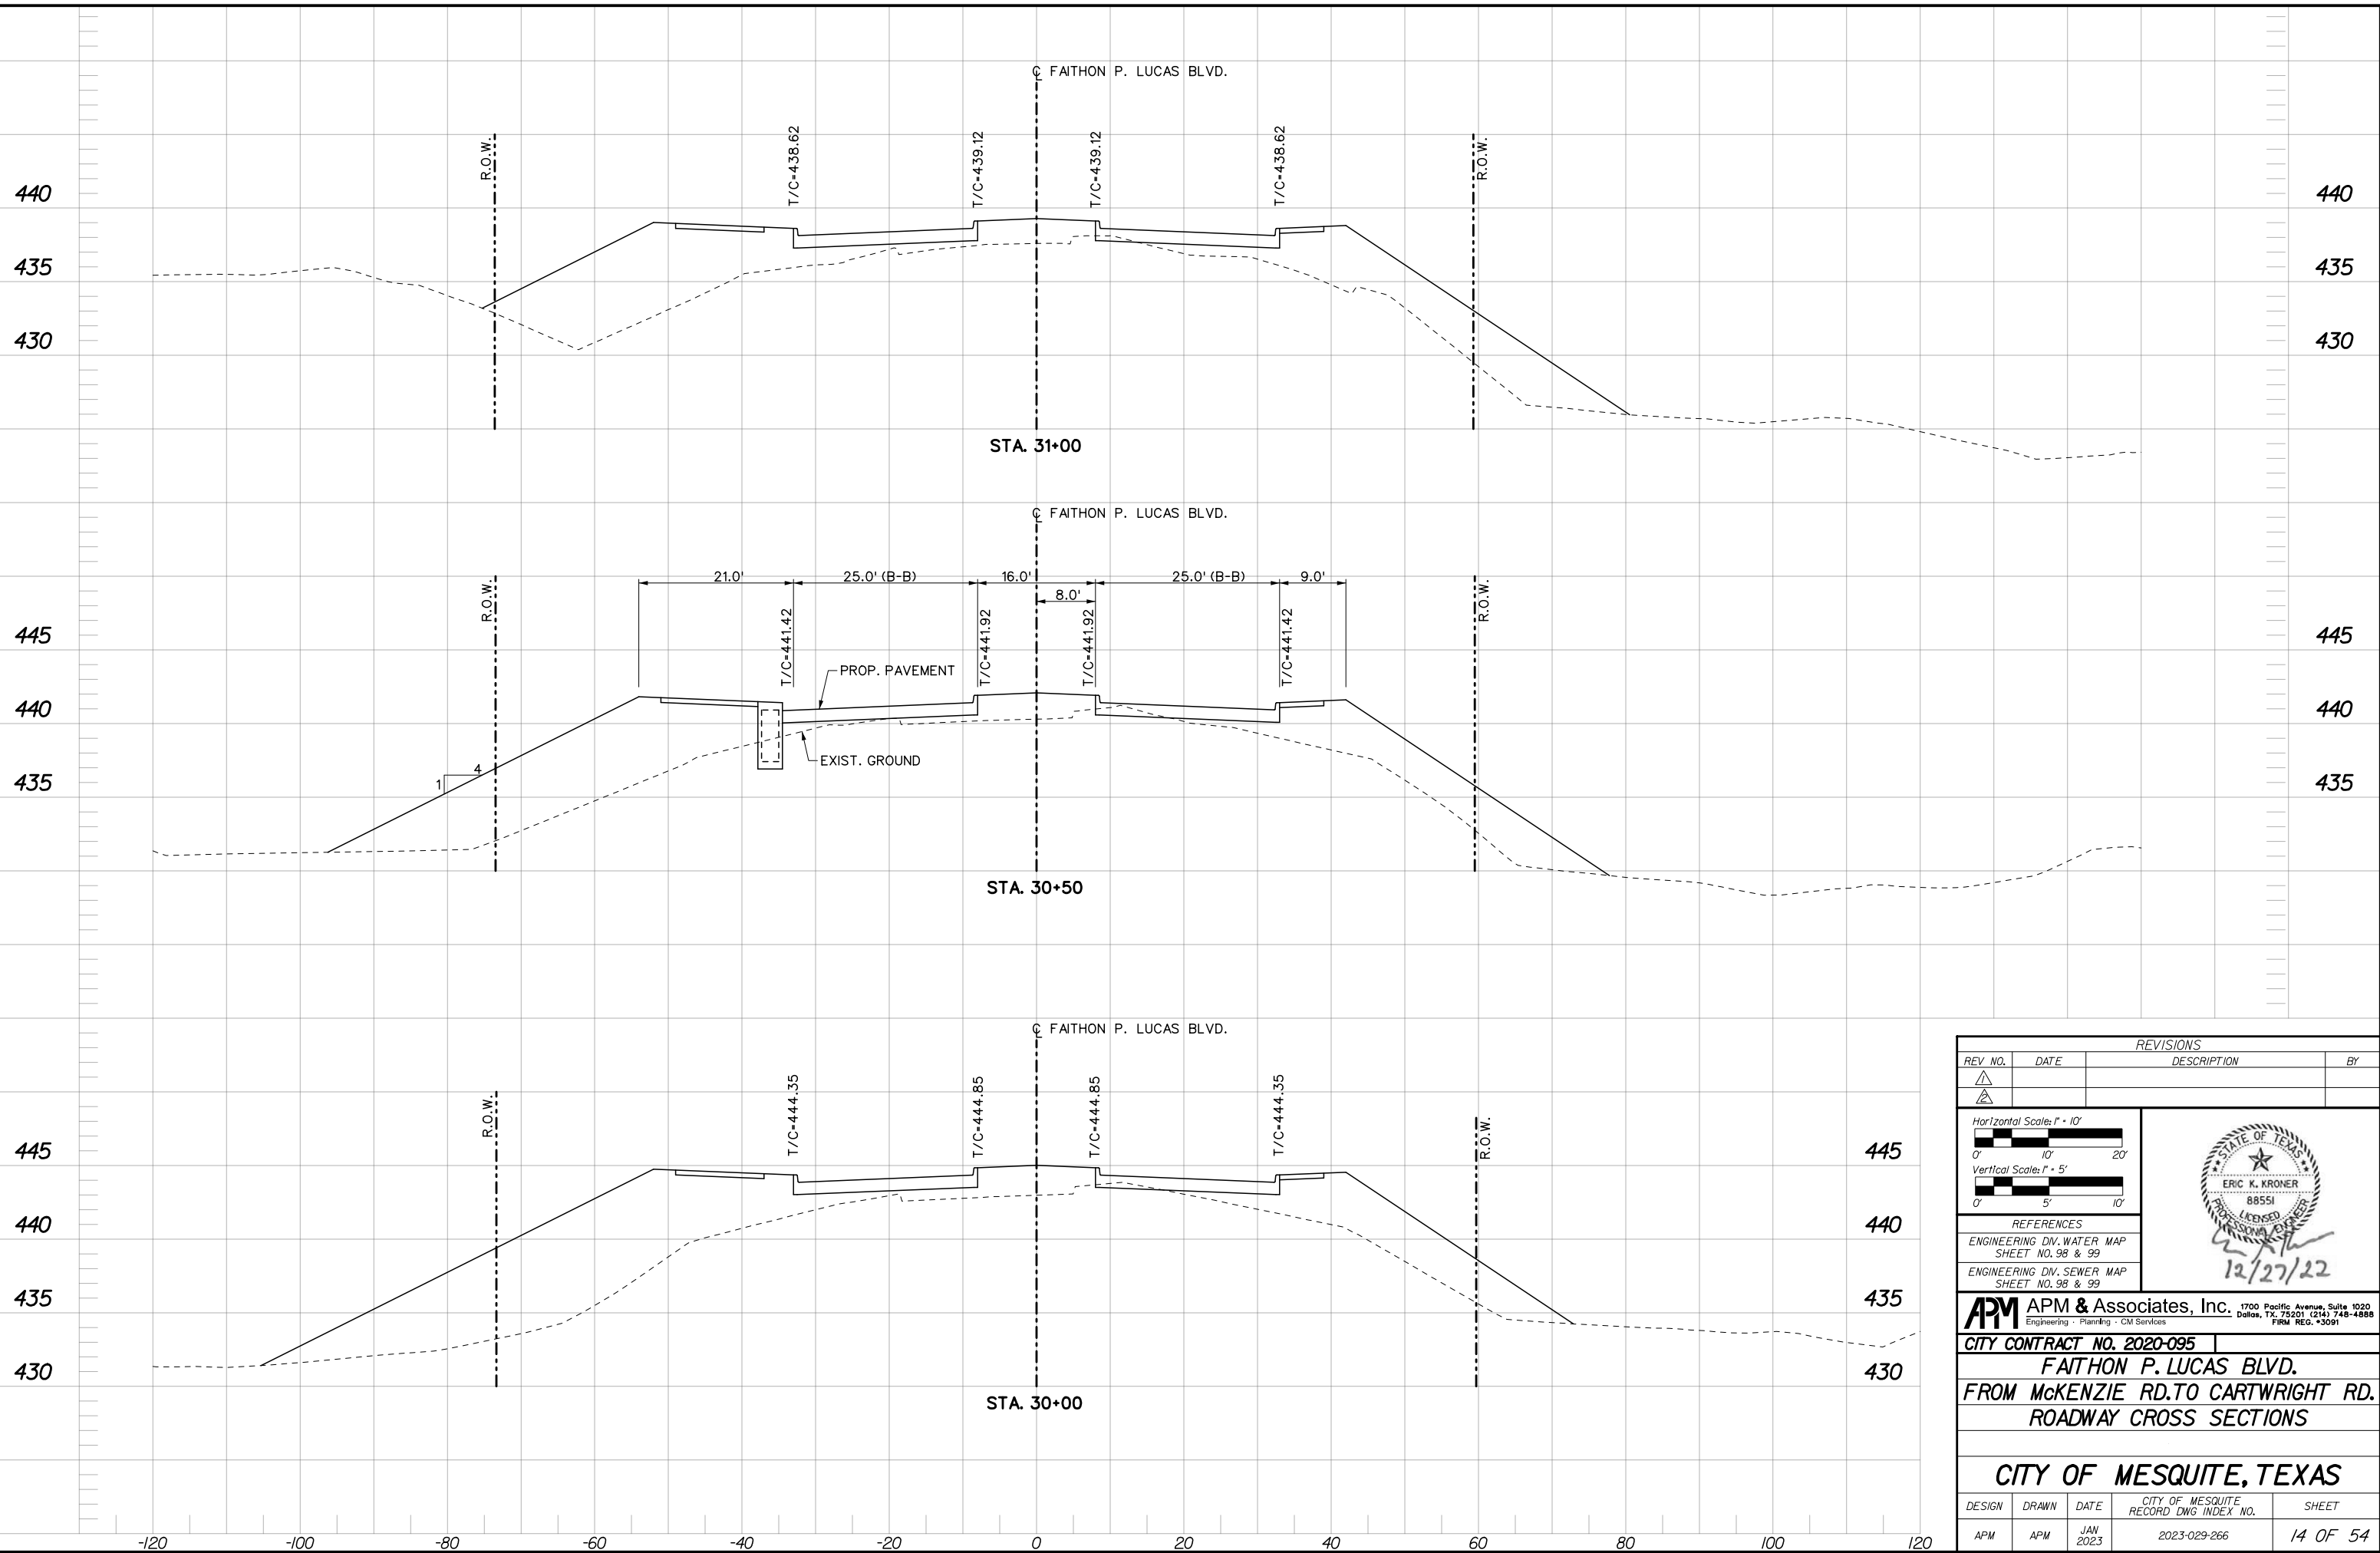

REVISIONS			
REV. NO.	DATE	DESCRIPTION	BY

Horizontal Scale: 1" = 10'

Vertical Scale: 1" = 5'

REFERENCES

ENGINEERING DIV. WATER MAP SHEET NO. 98 & 99

ENGINEERING DIV. SEWER MAP SHEET NO. 98 & 99

12/27/22

**APM** APM & Associates, Inc. 1700 Pacific Avenue, Suite 1020  
 Engineering · Planning · CM Services Dallas, TX 75201 (214) 748-4888  
 FIRM REG. #3091

**CITY CONTRACT NO. 2020-095**

**FAITHON P. LUCAS BLVD.**  
**FROM MCKENZIE RD. TO CARTWRIGHT RD.**  
**ROADWAY CROSS SECTIONS**

**CITY OF MESQUITE, TEXAS**

DESIGN	DRAWN	DATE	CITY OF MESQUITE RECORD DWG. INDEX NO.	SHEET
APM	APM	JAN 2023	2023-029-266	14 OF 54

I:\2021\21106 fp lucas blvd - pkee\SHEETS-X-SEC\21106ROADWAY X-SEC\_01.dgn  
 1/4/2023 3:43:06 PM



REVISIONS			
REV. NO.	DATE	DESCRIPTION	BY

Horizontal Scale: 1" = 10'

Vertical Scale: 1" = 5'

REFERENCES

ENGINEERING DIV. WATER MAP SHEET NO. 98 & 99

ENGINEERING DIV. SEWER MAP SHEET NO. 98 & 99

**APM** APM & Associates, Inc. 1700 Pacific Avenue, Suite 1020  
 Engineering · Planning · CM Services Dallas, TX 75201 (214) 748-4888  
 FIRM REG. #3091

**CITY CONTRACT NO. 2020-095**

**FAITHON P. LUCAS BLVD.**  
**FROM MCKENZIE RD. TO CARTWRIGHT RD.**  
**ROADWAY CROSS SECTIONS**

**CITY OF MESQUITE, TEXAS**

DESIGN	DRAWN	DATE	CITY OF MESQUITE RECORD DWG. INDEX NO.	SHEET
APM	APM	JAN 2023	2023-029-267	15 OF 54

I:\2021\21106 fp lucas blvd - pkee\SHEETS-X-SEC\21106ROADWAY X-SEC\_01.dgn  
 1/4/2023 3:43:10 PM ttonos



REVISIONS			
REV. NO.	DATE	DESCRIPTION	BY

Horizontal Scale: 1" = 10'

Vertical Scale: 1" = 5'

12/27/22

**REFERENCES**

ENGINEERING DIV. WATER MAP SHEET NO. 98 & 99

ENGINEERING DIV. SEWER MAP SHEET NO. 98 & 99

**APM** APM & Associates, Inc. 1700 Pacific Avenue, Suite 1020  
 Dallas, TX, 75201 (214) 748-4888  
 Engineering · Planning · CM Services FIRM REG. #3091


**CITY CONTRACT NO. 2020-095**

**FAITHON P. LUCAS BLVD.**  
**FROM MCKENZIE RD. TO CARTWRIGHT RD.**  
**ROADWAY CROSS SECTIONS**

**CITY OF MESQUITE, TEXAS**

DESIGN	DRAWN	DATE	CITY OF MESQUITE RECORD DWG. INDEX NO.	SHEET
APM	APM	JAN 2023	2023-029-268	16 OF 54



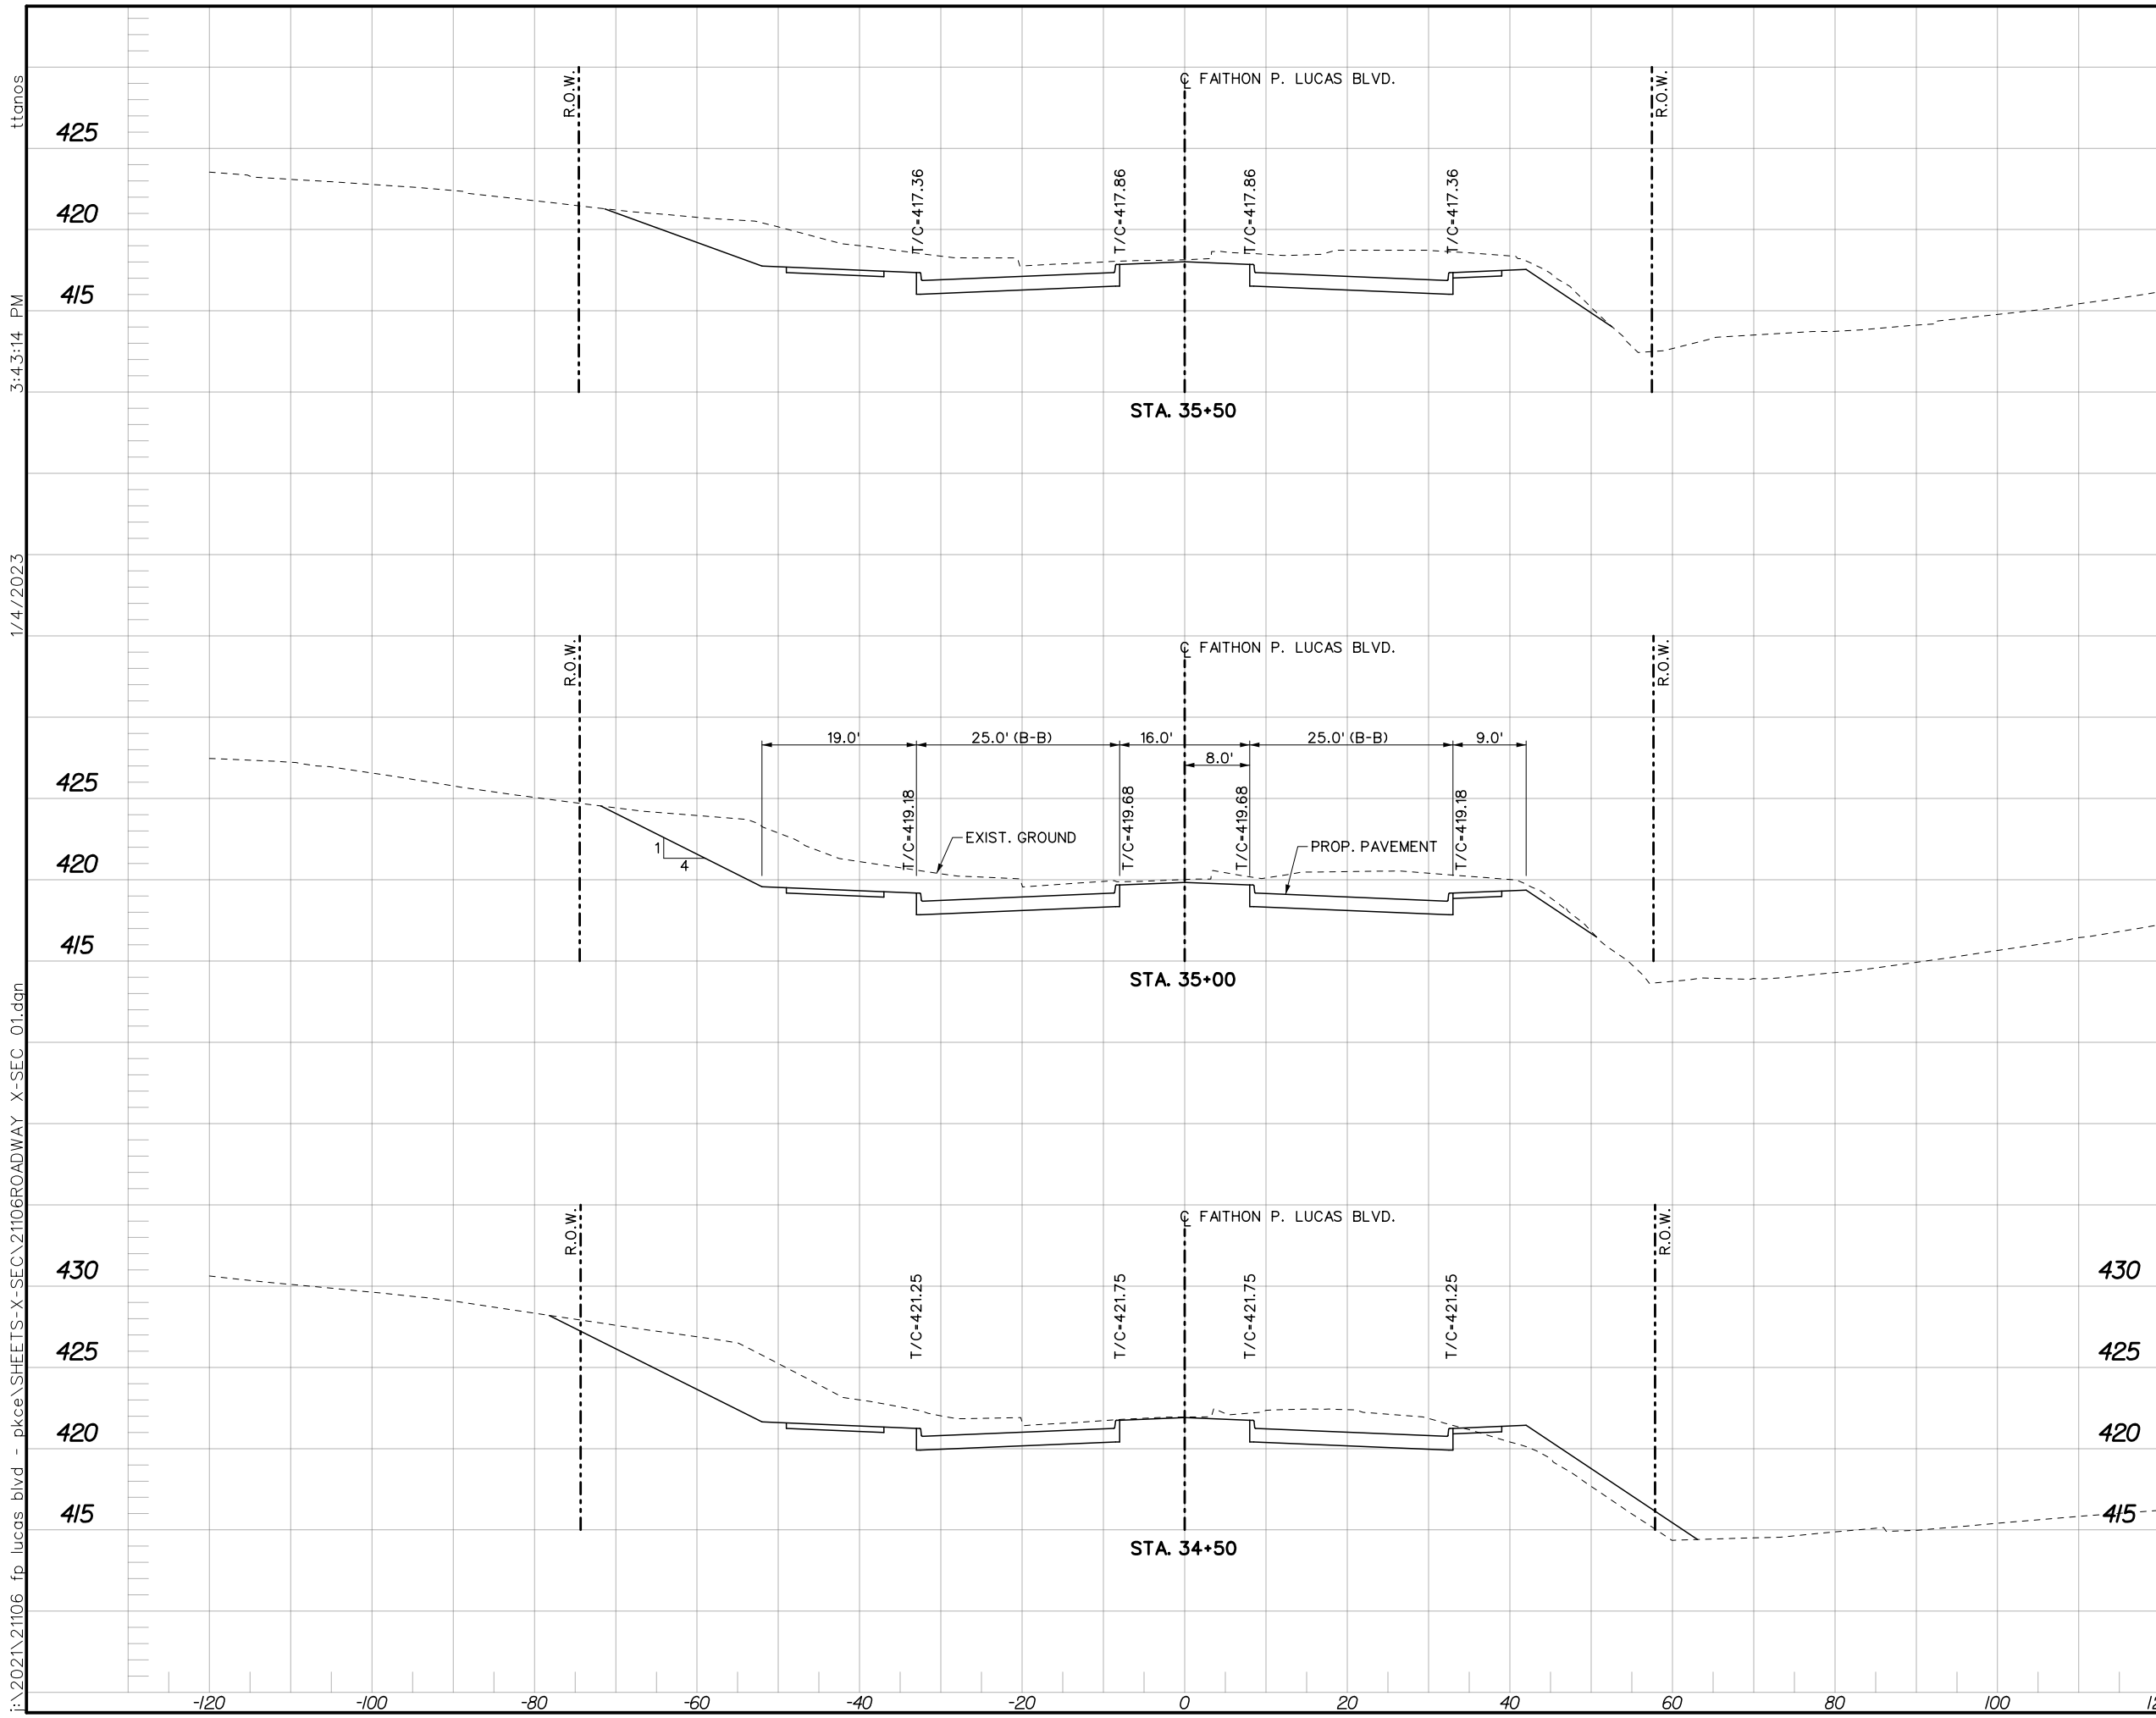

3:43:14 PM  
 1/4/2023  
 I:\2021\21106 fp lucas blvd - pkee\SHEETS-X-SEC\21106ROADWAY X-SEC\_01.dgn

REVISIONS			
REV. NO.	DATE	DESCRIPTION	BY

Horizontal Scale: 1" = 10'

Vertical Scale: 1" = 5'

REFERENCES

ENGINEERING DIV. WATER MAP SHEET NO. 98 & 99

ENGINEERING DIV. SEWER MAP SHEET NO. 98 & 99


**APM** APM & Associates, Inc. 1700 Pacific Avenue, Suite 1020  
 Engineering · Planning · CM Services Dallas, TX 75201 (214) 748-4888  
 FIRM REG. #3091

**CITY CONTRACT NO. 2020-095**

**FAITHON P. LUCAS BLVD.**  
**FROM MCKENZIE RD. TO CARTWRIGHT RD.**  
**ROADWAY CROSS SECTIONS**

**CITY OF MESQUITE, TEXAS**

DESIGN	DRAWN	DATE	CITY OF MESQUITE RECORD DWG. INDEX NO.	SHEET
APM	APM	JAN 2023	2023-029-269	17 OF 54

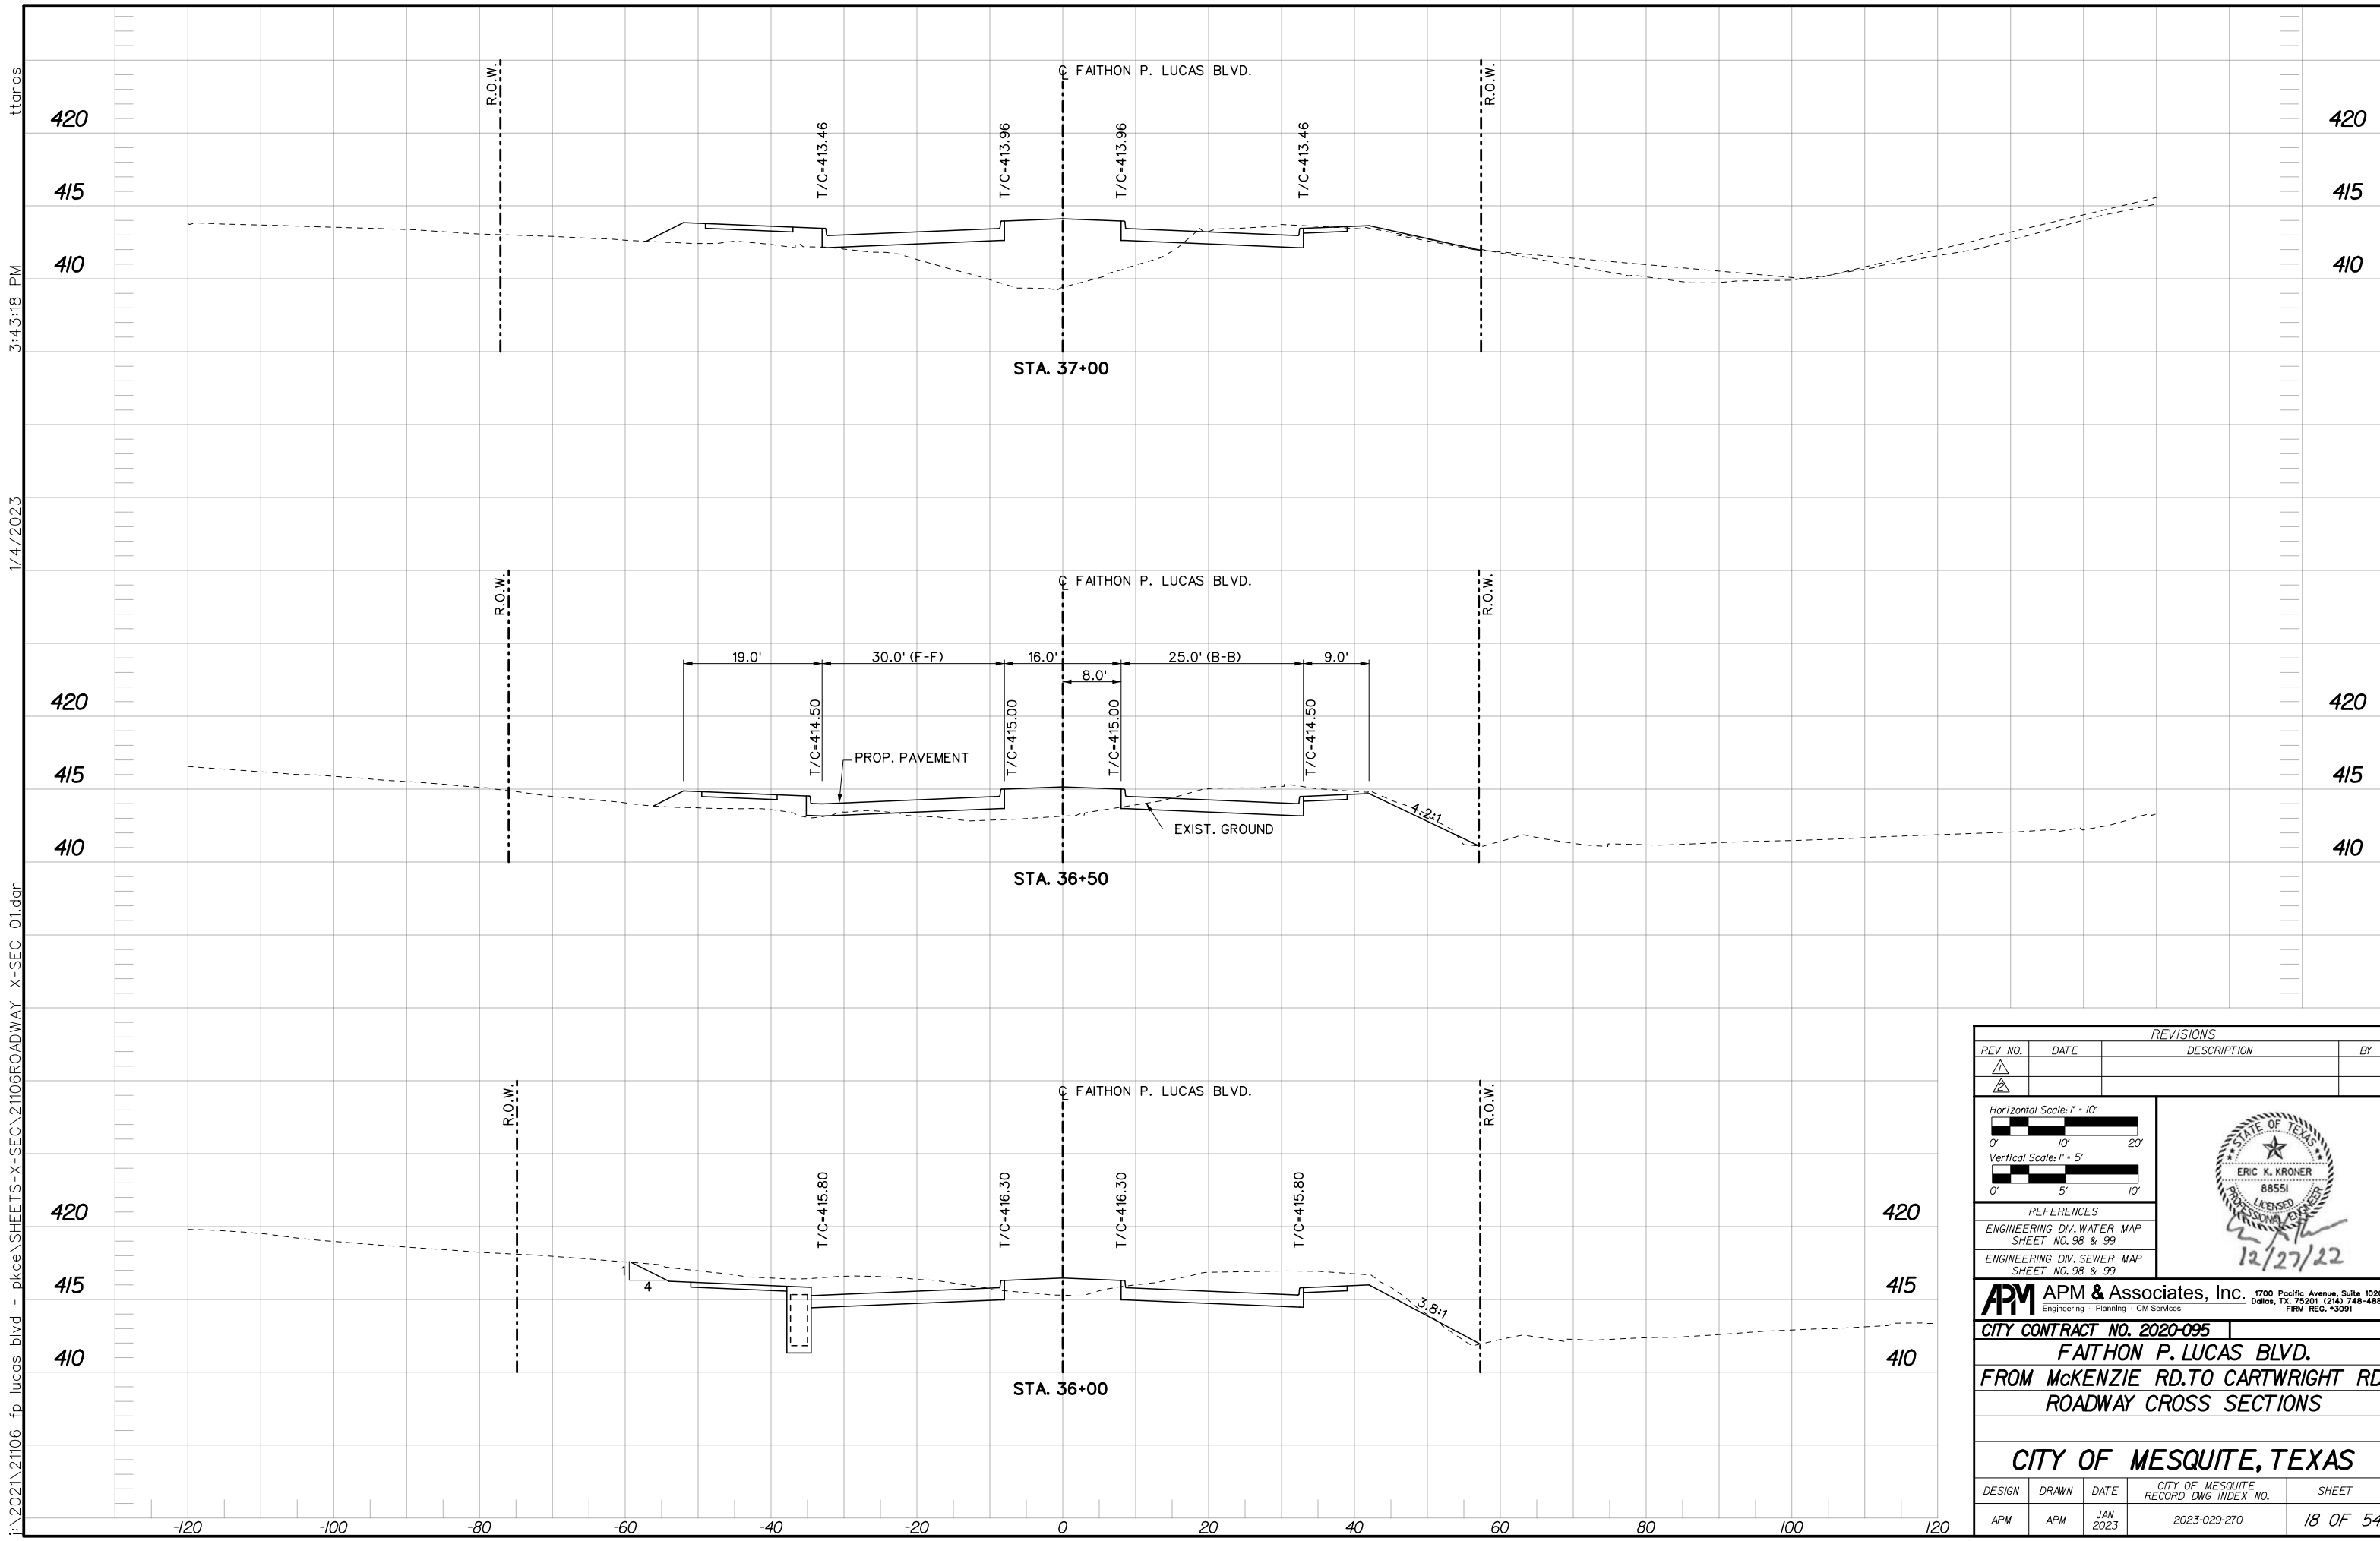

I:\2021\21106 fp lucas blvd - pkee\SHEETS-X-SEC\21106ROADWAY X-SEC\_01.dgn  
 1/4/2023 3:43:18 PM tpanos

REVISIONS			
REV. NO.	DATE	DESCRIPTION	BY

Horizontal Scale: 1" = 10'

Vertical Scale: 1" = 5'

REFERENCES

ENGINEERING DIV. WATER MAP SHEET NO. 98 & 99

ENGINEERING DIV. SEWER MAP SHEET NO. 98 & 99

12/27/22

**APM** APM & Associates, Inc. 1700 Pacific Avenue, Suite 1020  
 Engineering - Planning - CM Services Dallas, TX, 75201 (214) 748-4888  
 FIRM REG. #3091


**CITY CONTRACT NO. 2020-095**

**FAITHON P. LUCAS BLVD.**  
**FROM MCKENZIE RD. TO CARTWRIGHT RD.**  
**ROADWAY CROSS SECTIONS**

**CITY OF MESQUITE, TEXAS**

DESIGN	DRAWN	DATE	CITY OF MESQUITE RECORD DWG. INDEX NO.	SHEET
APM	APM	JAN 2023	2023-029-270	18 OF 54

I:\2021\21106 fp lucas blvd - pkee\SHEETS-X-SEC\21106ROADWAY X-SEC\_01.dgn  
 1/4/2023 3:43:22 PM tlanos

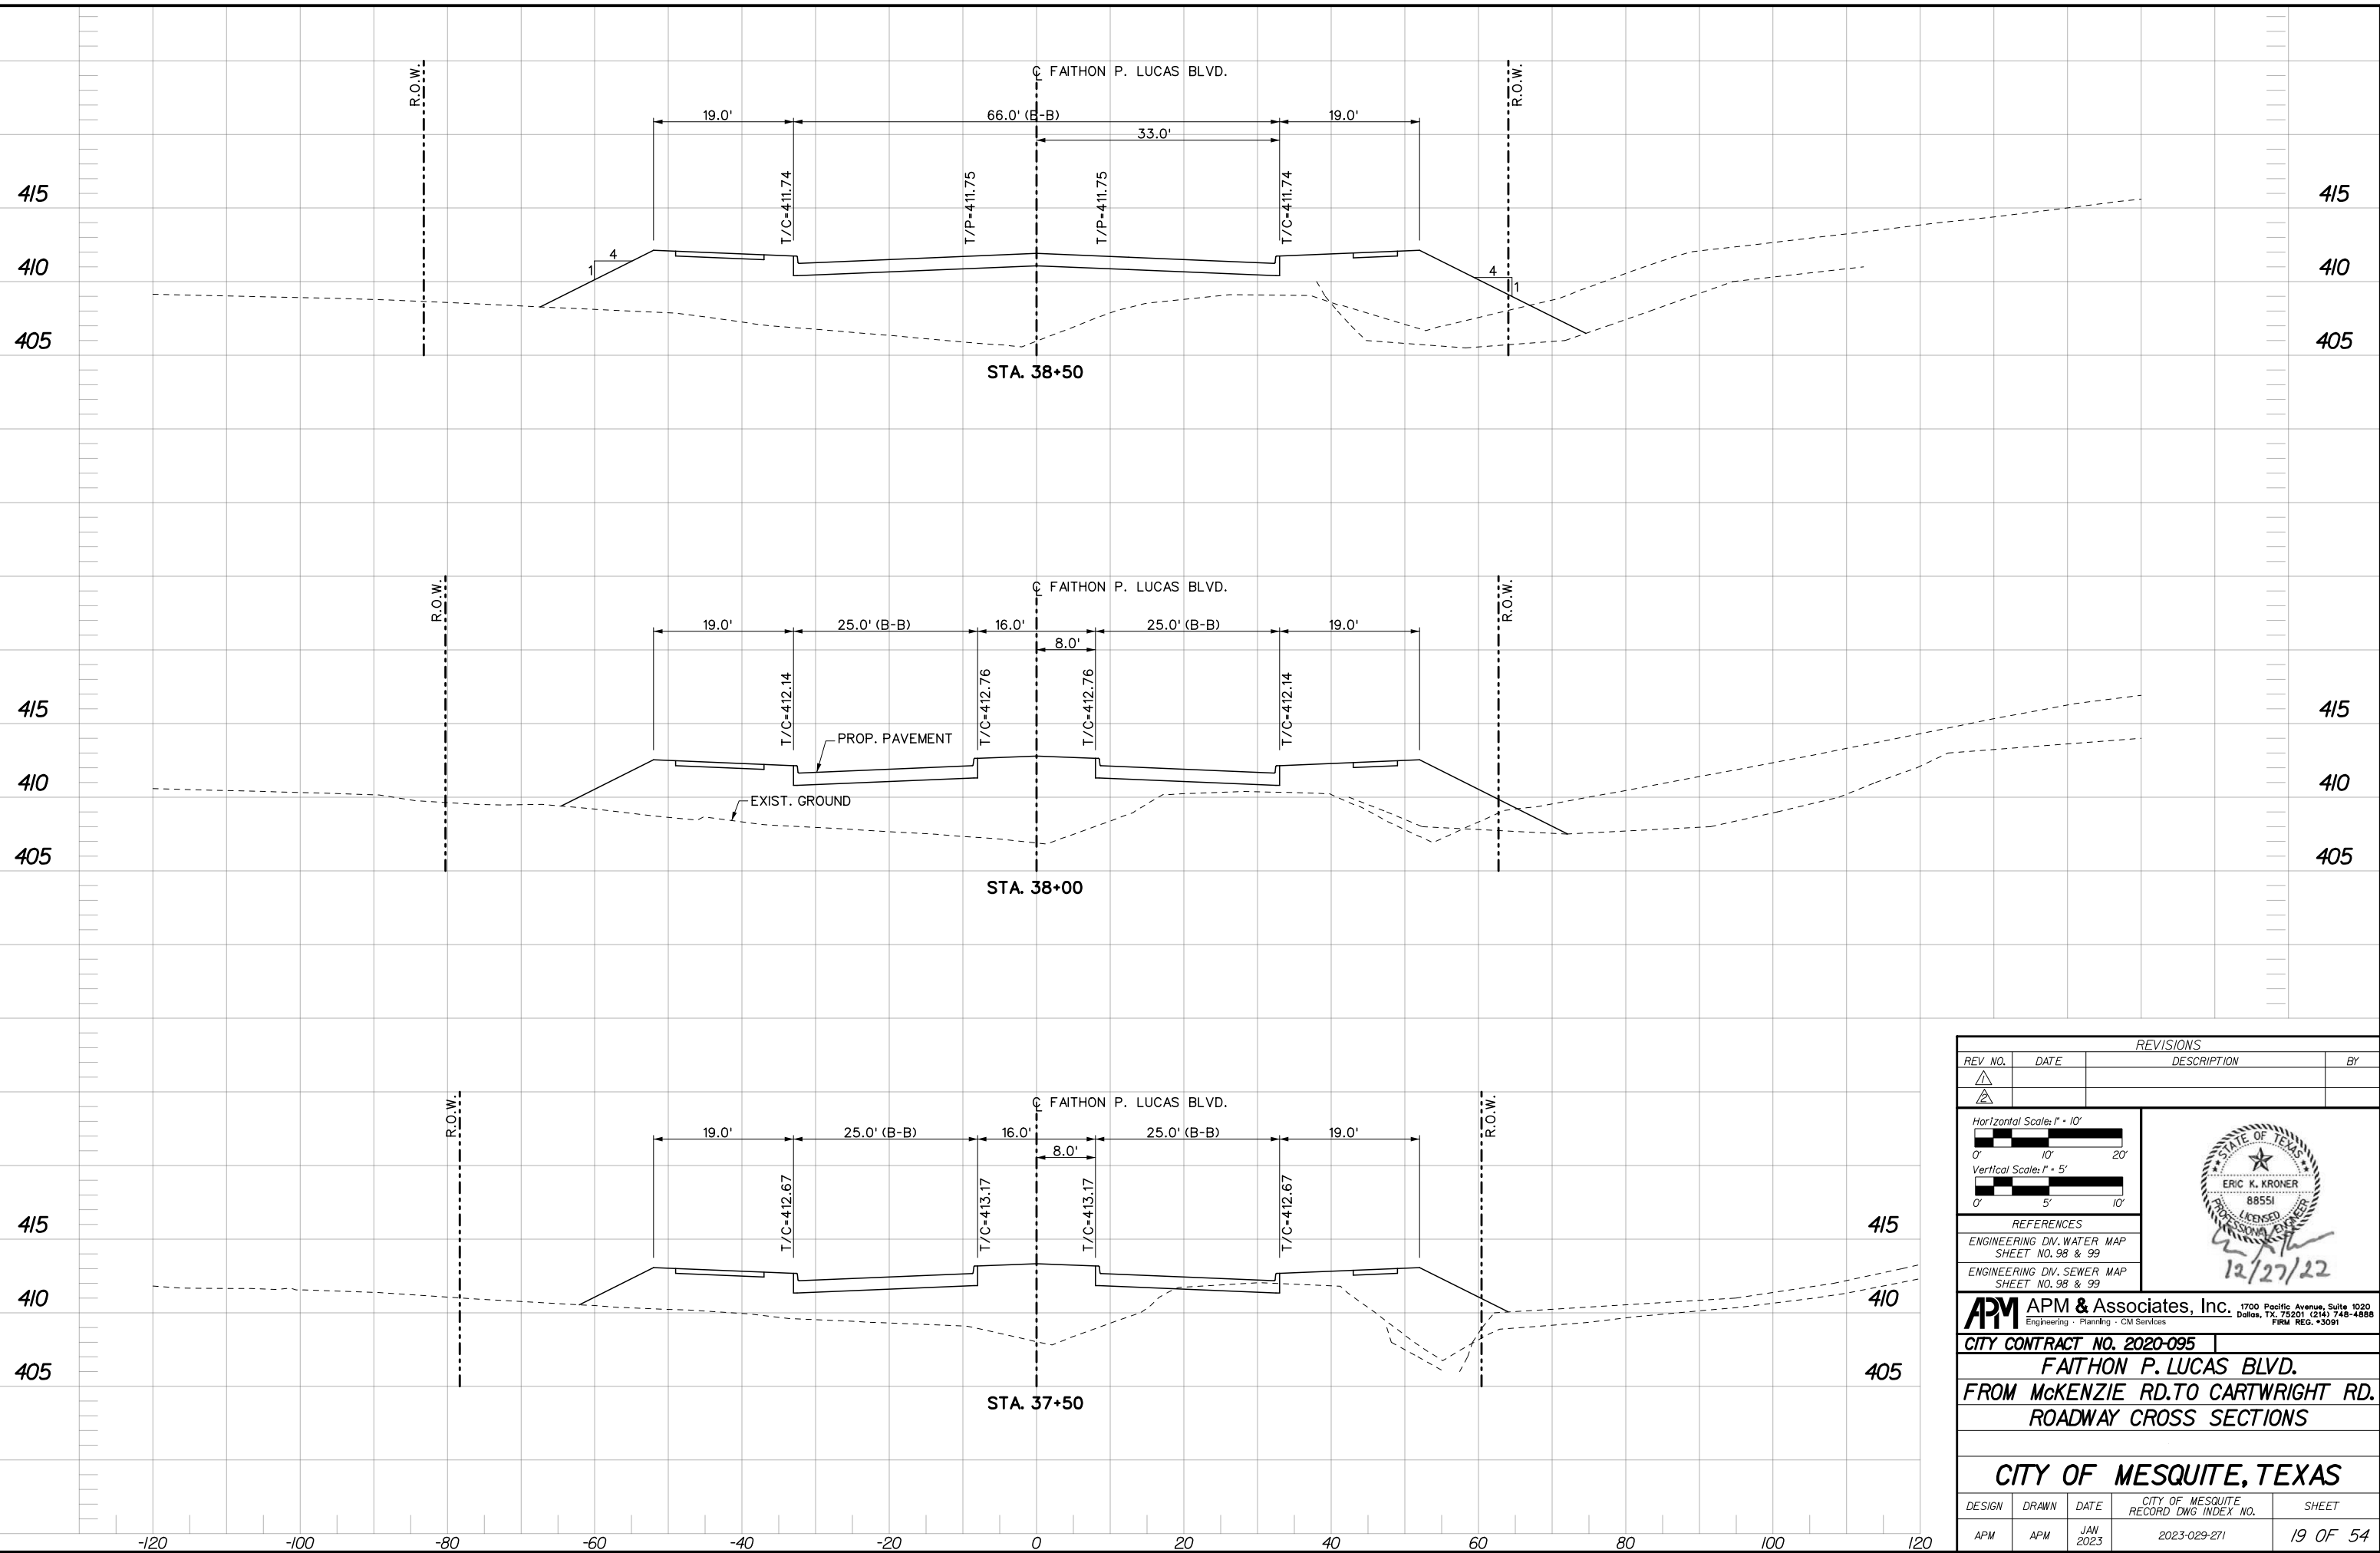

REVISIONS			
REV. NO.	DATE	DESCRIPTION	BY

Horizontal Scale: 1" = 10'  
 Vertical Scale: 1" = 5'

**APM & Associates, Inc.**  
 Engineering - Planning - CM Services  
 1700 Pacific Avenue, Suite 1020  
 Dallas, TX 75201 (214) 748-4888  
 FIRM REG. #3091


**STATE OF TEXAS**  
 ERIC K. KRONER  
 LICENSED PROFESSIONAL ENGINEER  
 88551  
 12/27/22

**REFERENCES**  
 ENGINEERING DIV. WATER MAP SHEET NO. 98 & 99  
 ENGINEERING DIV. SEWER MAP SHEET NO. 98 & 99

**CITY CONTRACT NO. 2020-095**  
**FAITHON P. LUCAS BLVD.**  
**FROM MCKENZIE RD. TO CARTWRIGHT RD.**  
**ROADWAY CROSS SECTIONS**

**CITY OF MESQUITE, TEXAS**

DESIGN	DRAWN	DATE	CITY OF MESQUITE RECORD DWG. INDEX NO.	SHEET
APM	APM	JAN 2023	2023-029-271	19 OF 54

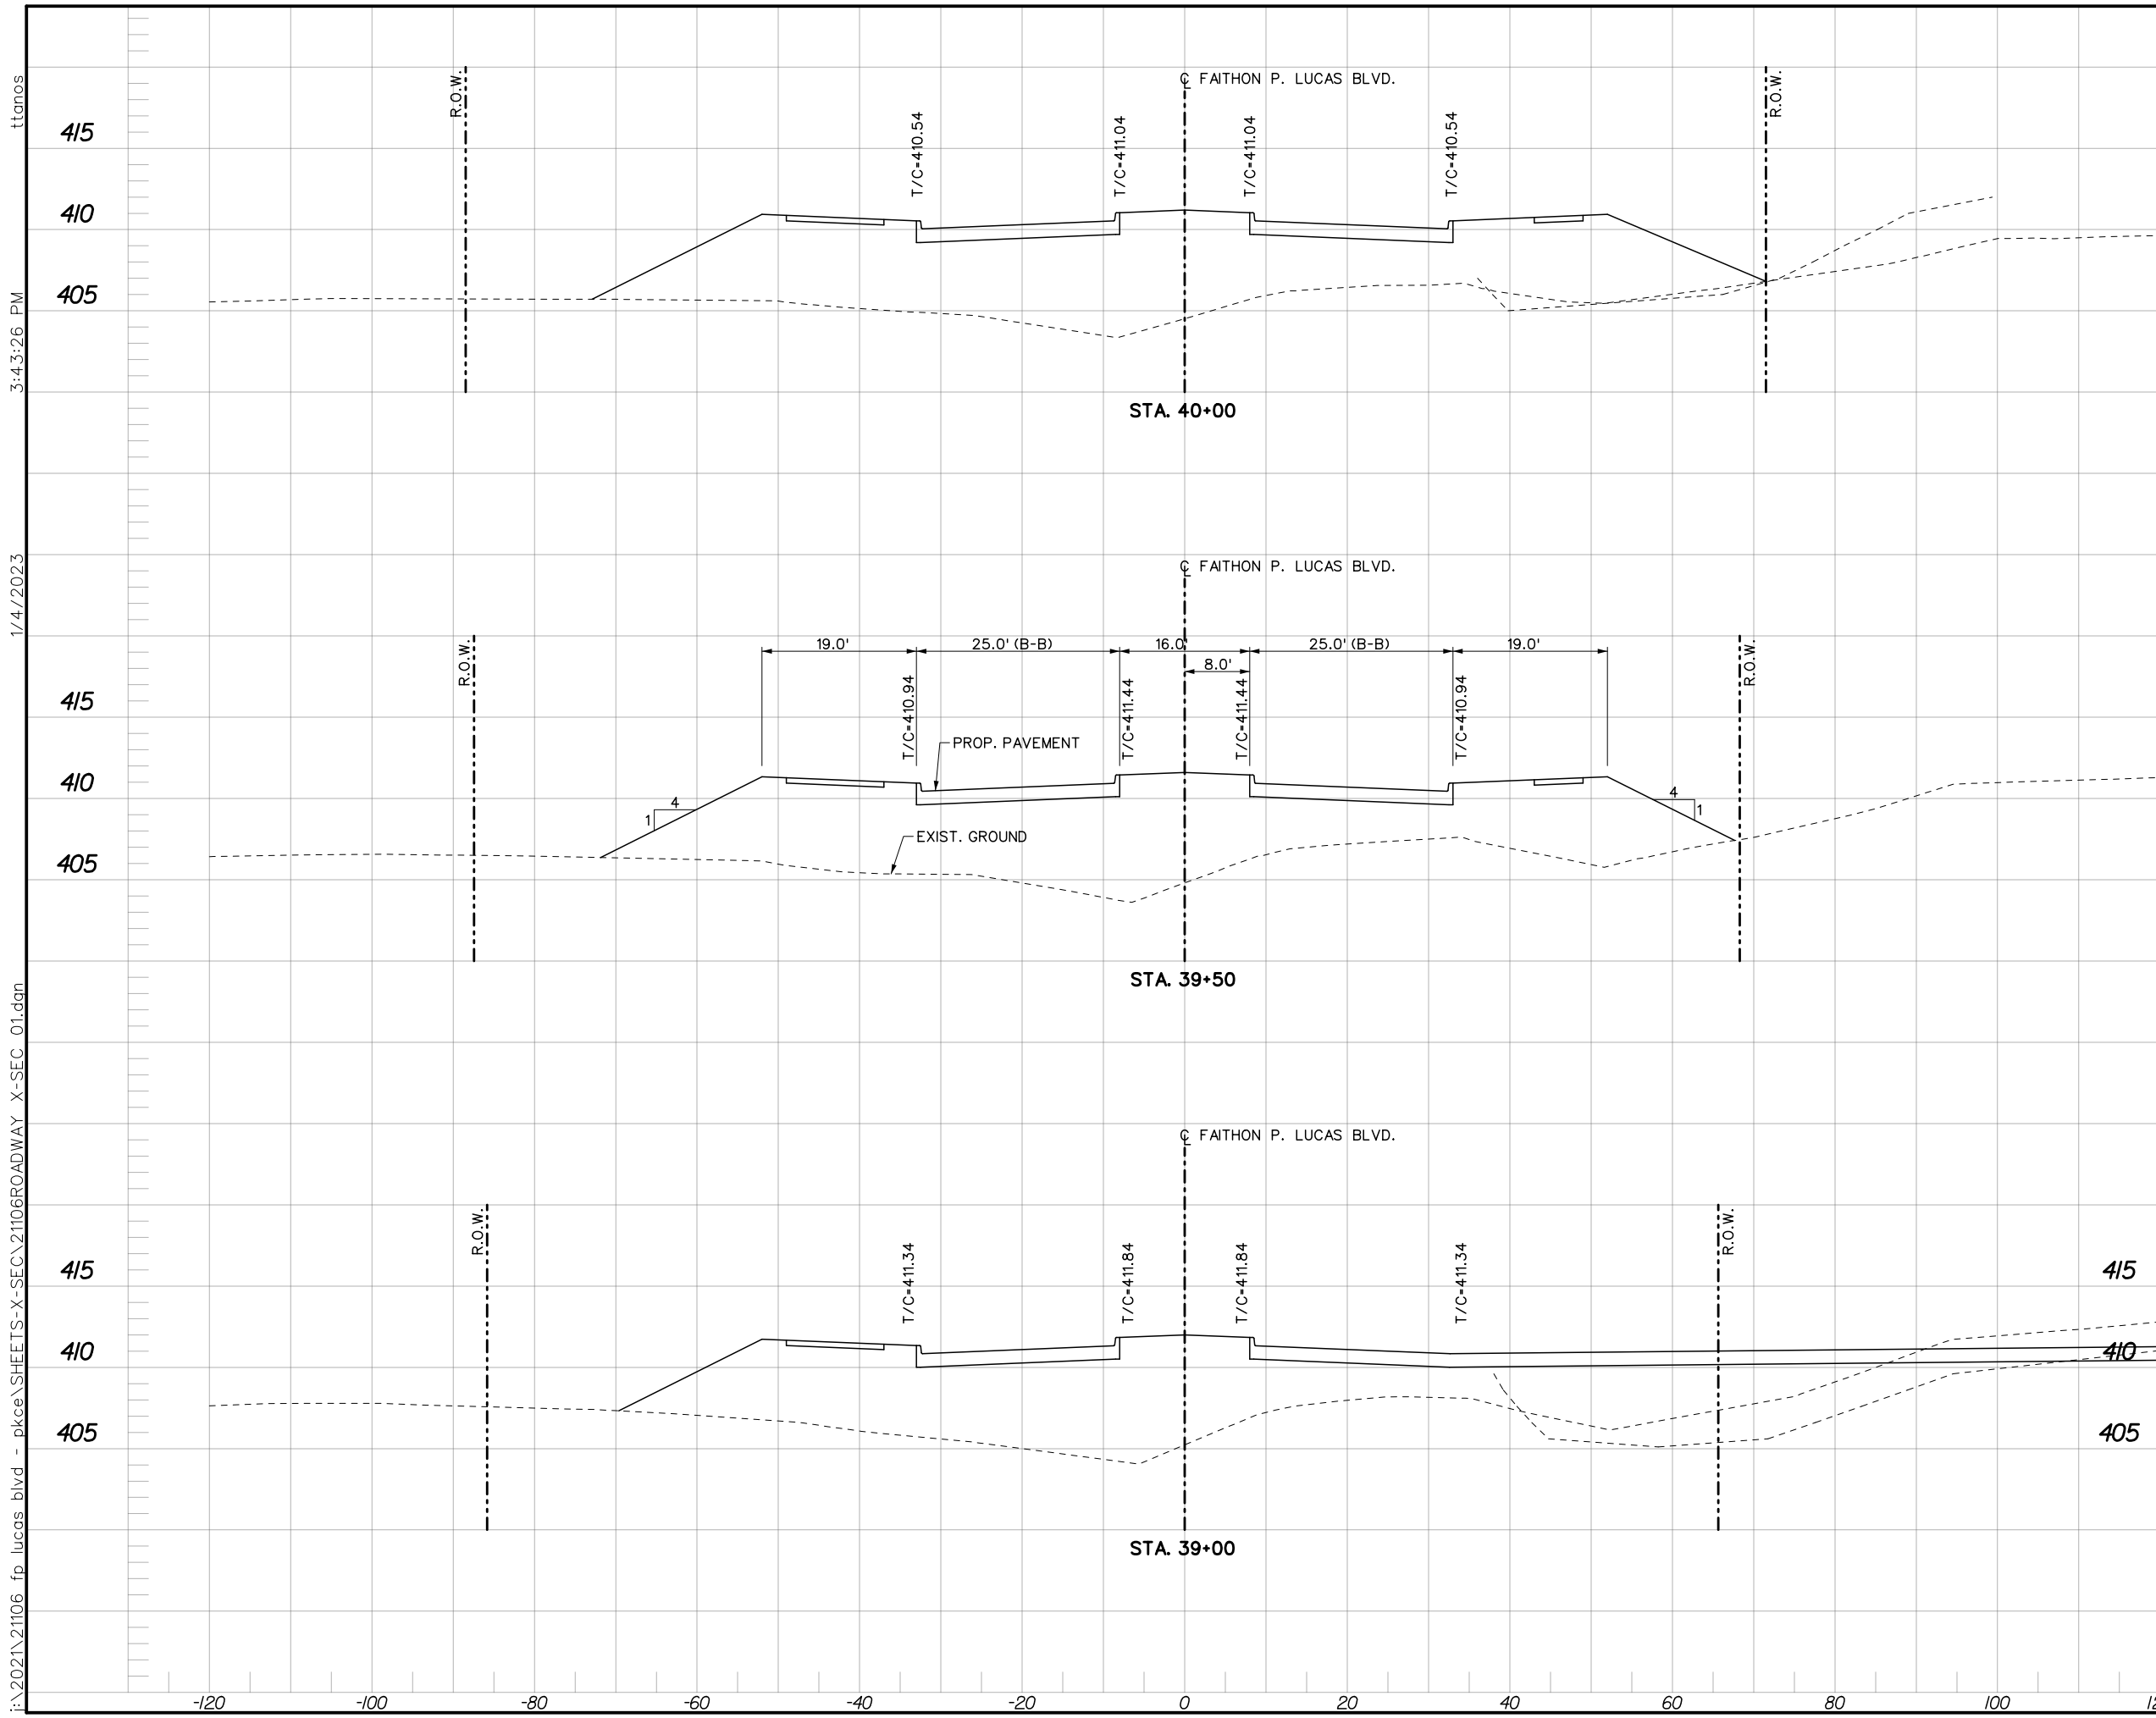

ttonos  
 3:43:26 PM  
 1/4/2023  
 I:\2021\21106 fp lucas blvd - pkee\21106ROADWAY X-SEC\_01.dgn

REVISIONS			
REV. NO.	DATE	DESCRIPTION	BY

Horizontal Scale: 1" = 10'

Vertical Scale: 1" = 5'

REFERENCES

ENGINEERING DIV. WATER MAP SHEET NO. 98 & 99

ENGINEERING DIV. SEWER MAP SHEET NO. 98 & 99

12/27/22


**APM** APM & Associates, Inc. 1700 Pacific Avenue, Suite 1020  
 Engineering · Planning · CM Services Dallas, TX 75201 (214) 748-4888  
 FIRM REG. #3091

**CITY CONTRACT NO. 2020-095**


**FAITHON P. LUCAS BLVD.**  
**FROM MCKENZIE RD. TO CARTWRIGHT RD.**  
**ROADWAY CROSS SECTIONS**

**CITY OF MESQUITE, TEXAS**

DESIGN	DRAWN	DATE	CITY OF MESQUITE RECORD DWG. INDEX NO.	SHEET
APM	APM	JAN 2023	2023-029-272	20 OF 54

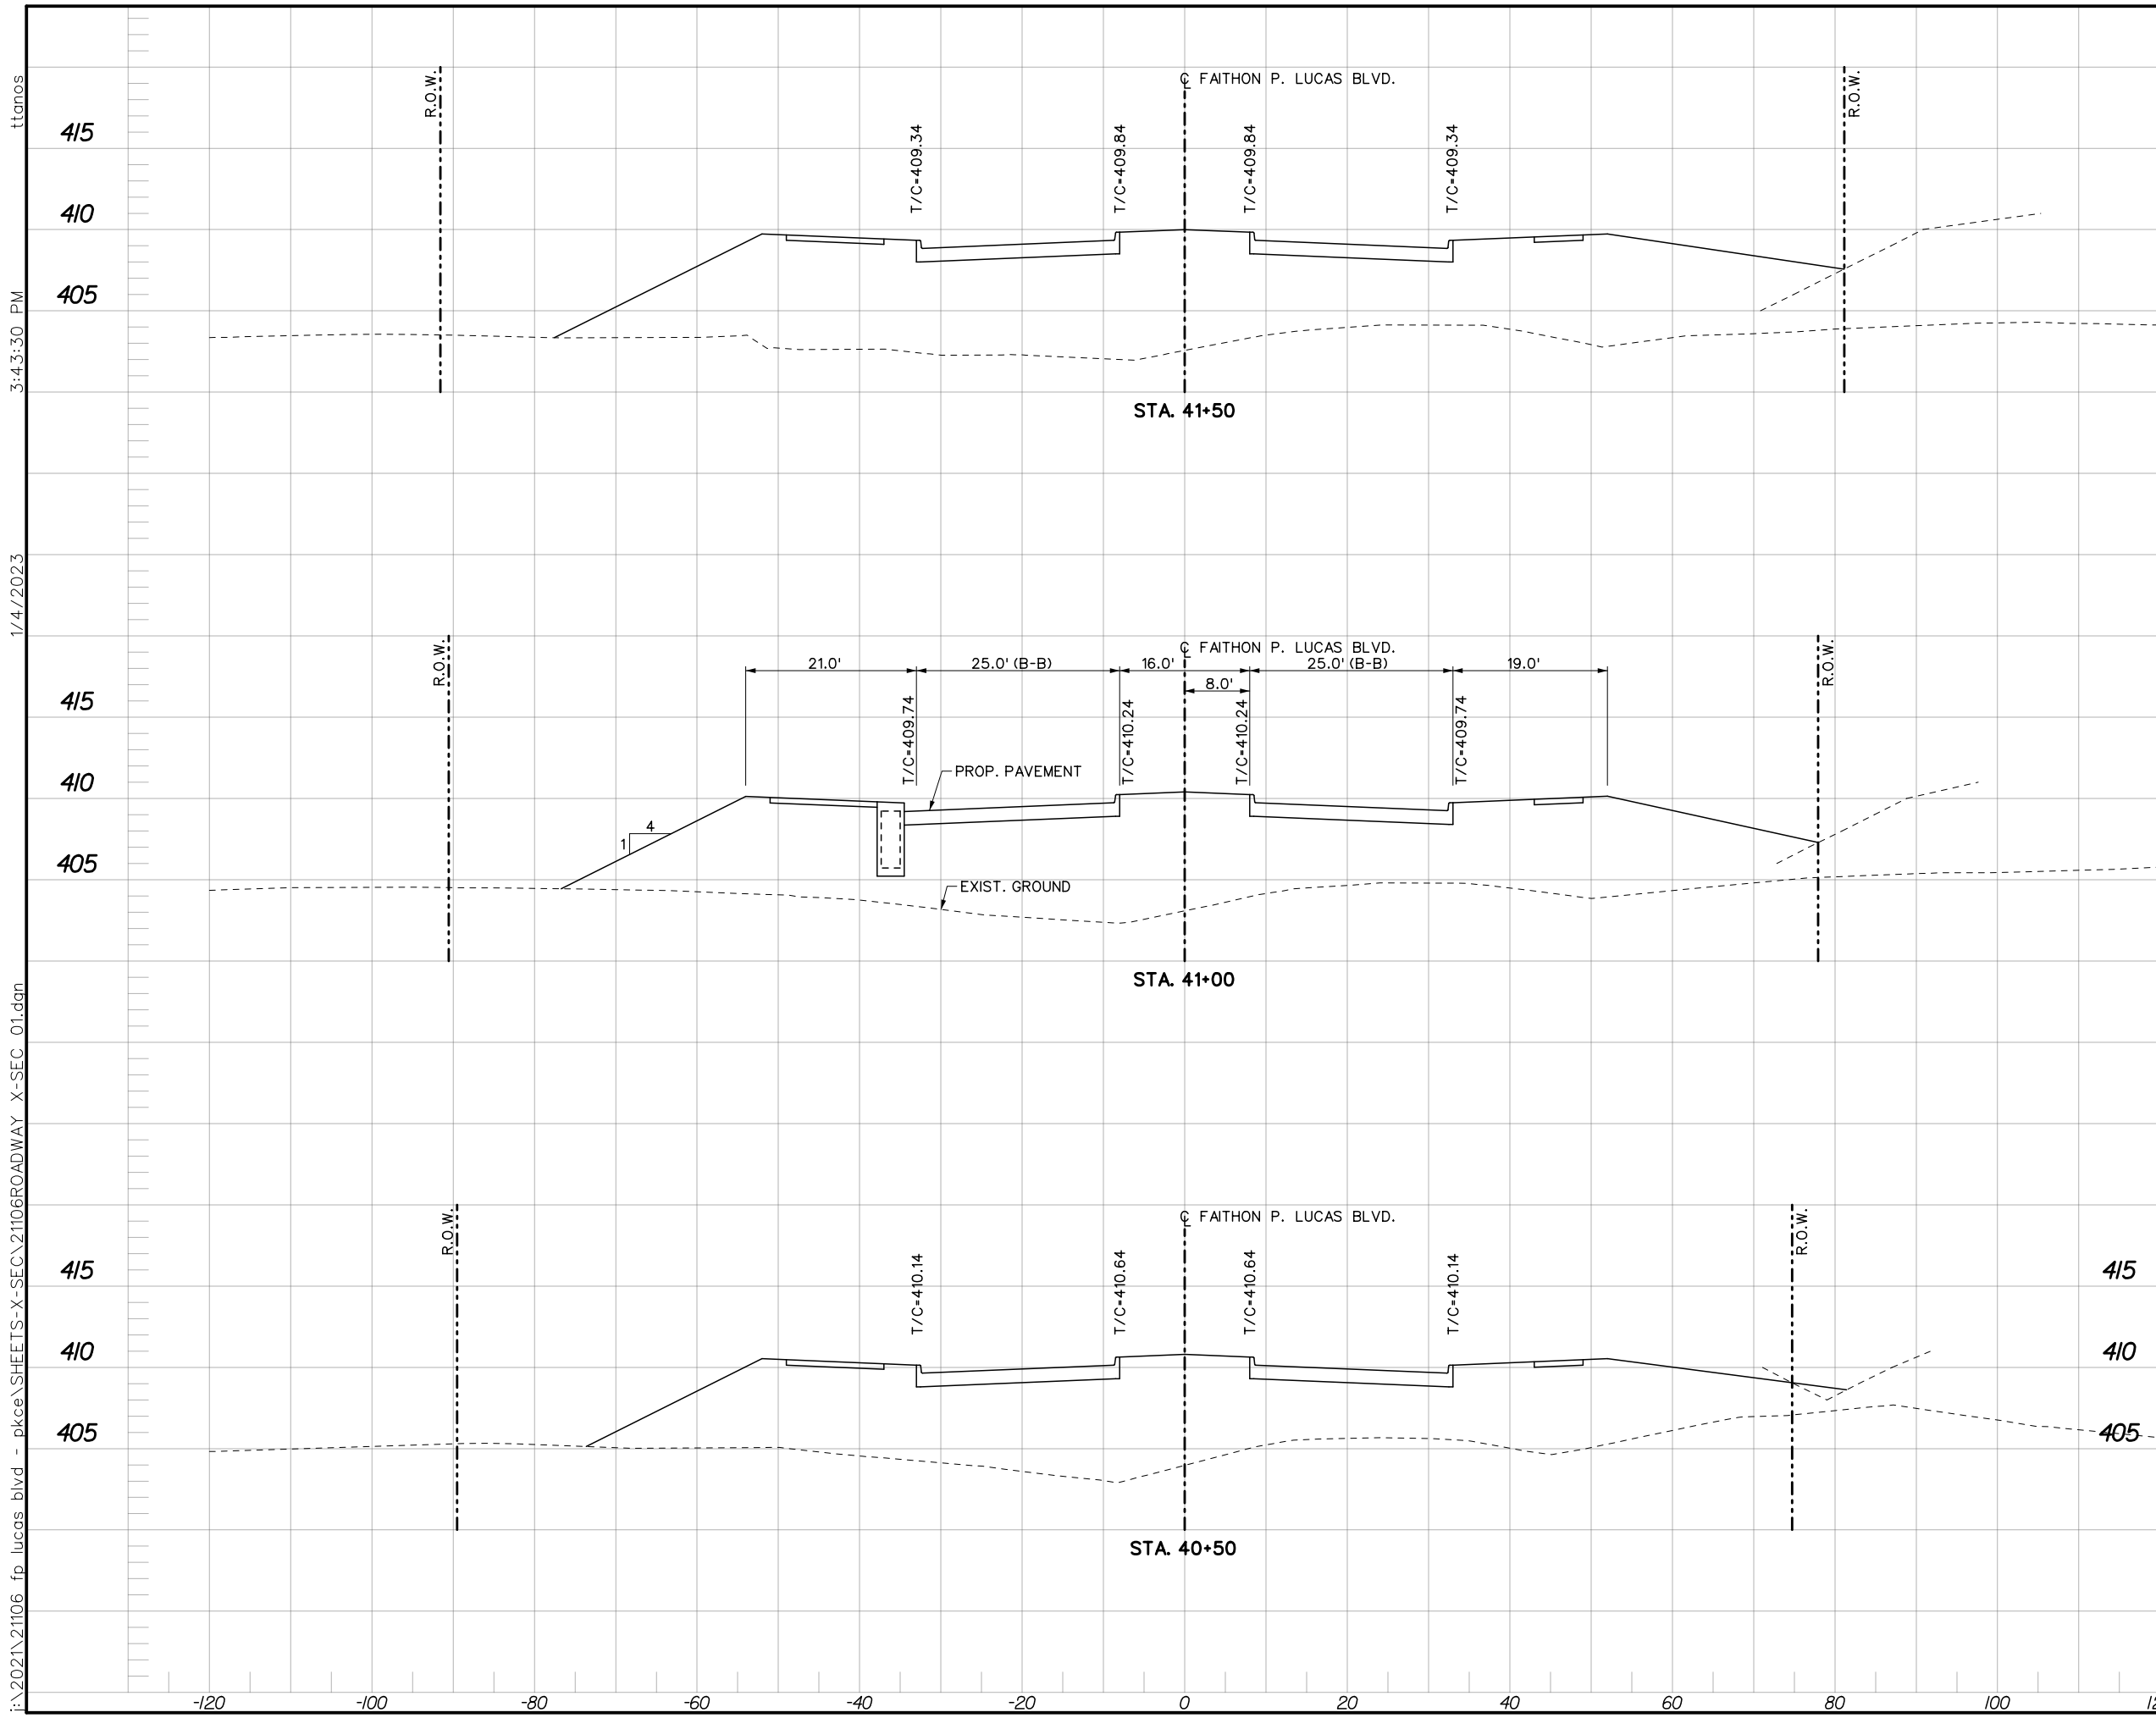

REVISIONS			
REV. NO.	DATE	DESCRIPTION	BY

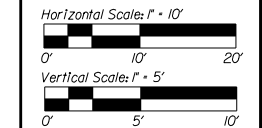

REFERENCES  
 ENGINEERING DIV. WATER MAP SHEET NO. 98 & 99  
 ENGINEERING DIV. SEWER MAP SHEET NO. 98 & 99


**APM** APM & Associates, Inc. 1700 Pacific Avenue, Suite 1020  
 Engineering - Planning - CM Services Dallas, TX 75201 (214) 748-4888  
 FIRM REG. #3091

CITY CONTRACT NO. 2020-095  
**FAITHON P. LUCAS BLVD.**  
**FROM MCKENZIE RD. TO CARTWRIGHT RD.**  
**ROADWAY CROSS SECTIONS**

**CITY OF MESQUITE, TEXAS**

DESIGN	DRAWN	DATE	CITY OF MESQUITE RECORD DWG. INDEX NO.	SHEET
APM	APM	JAN 2023	2023-029-273	21 OF 54

1/4/2023 3:43:30 PM t:\2021\21106 fp lucas blvd - pkce\SHEETS-X-SEC\21106ROADWAY X-SEC\_01.dgn

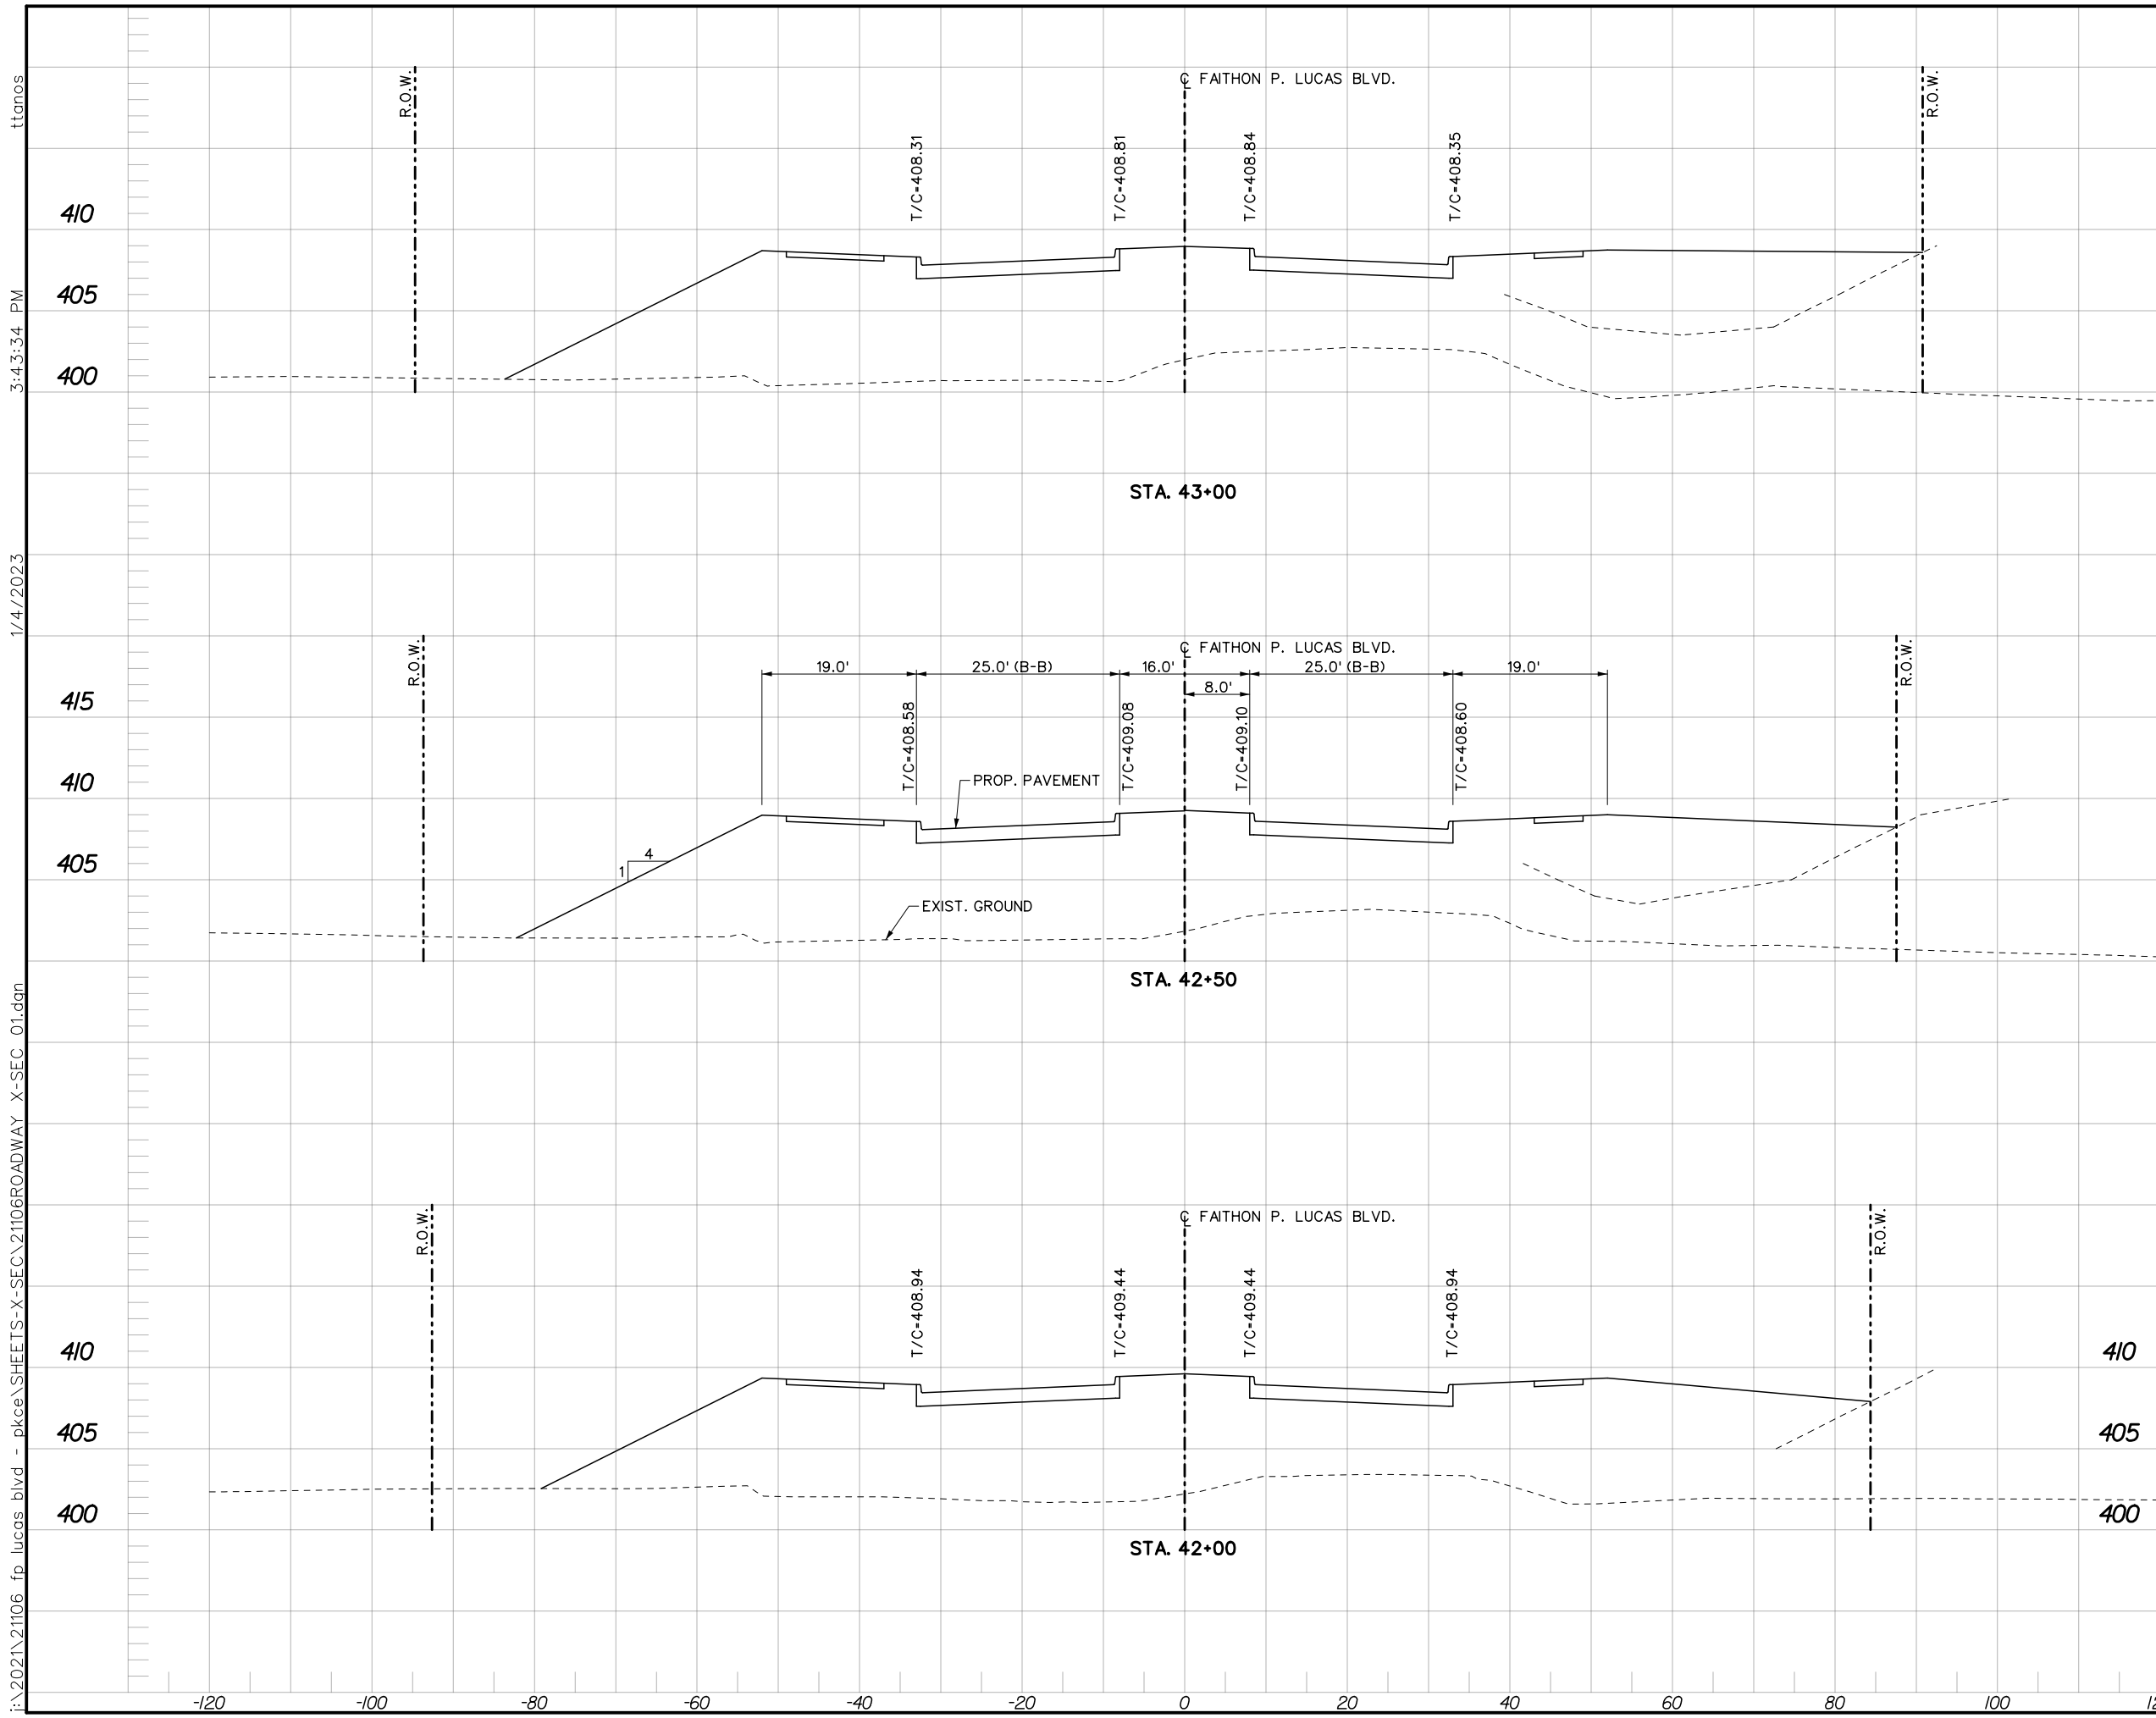

3:43:34 PM  
 1/4/2023  
 I:\2021\21106 fp lucas blvd - pkee\21106ROADWAY X-SEC\_01.dgn

REVISIONS			
REV. NO.	DATE	DESCRIPTION	BY

Horizontal Scale: 1" = 10'  
 Vertical Scale: 1" = 5'

**APM & Associates, Inc.**  
 Engineering · Planning · CM Services  
 1700 Pacific Avenue, Suite 1020  
 Dallas, TX 75201 (214) 748-4888  
 FIRM REG. #3091


**STATE OF TEXAS**  
 ERIC K. KRONER  
 88551  
 LICENSED PROFESSIONAL ENGINEER  
 12/27/22

**REFERENCES**  
 ENGINEERING DIV. WATER MAP SHEET NO. 98 & 99  
 ENGINEERING DIV. SEWER MAP SHEET NO. 98 & 99

**CITY CONTRACT NO. 2020-095**  
**FAITHON P. LUCAS BLVD.**  
**FROM MCKENZIE RD. TO CARTWRIGHT RD.**  
**ROADWAY CROSS SECTIONS**

**CITY OF MESQUITE, TEXAS**

DESIGN	DRAWN	DATE	CITY OF MESQUITE RECORD DWG. INDEX NO.	SHEET
APM	APM	JAN 2023	2023-029-274	22 OF 54

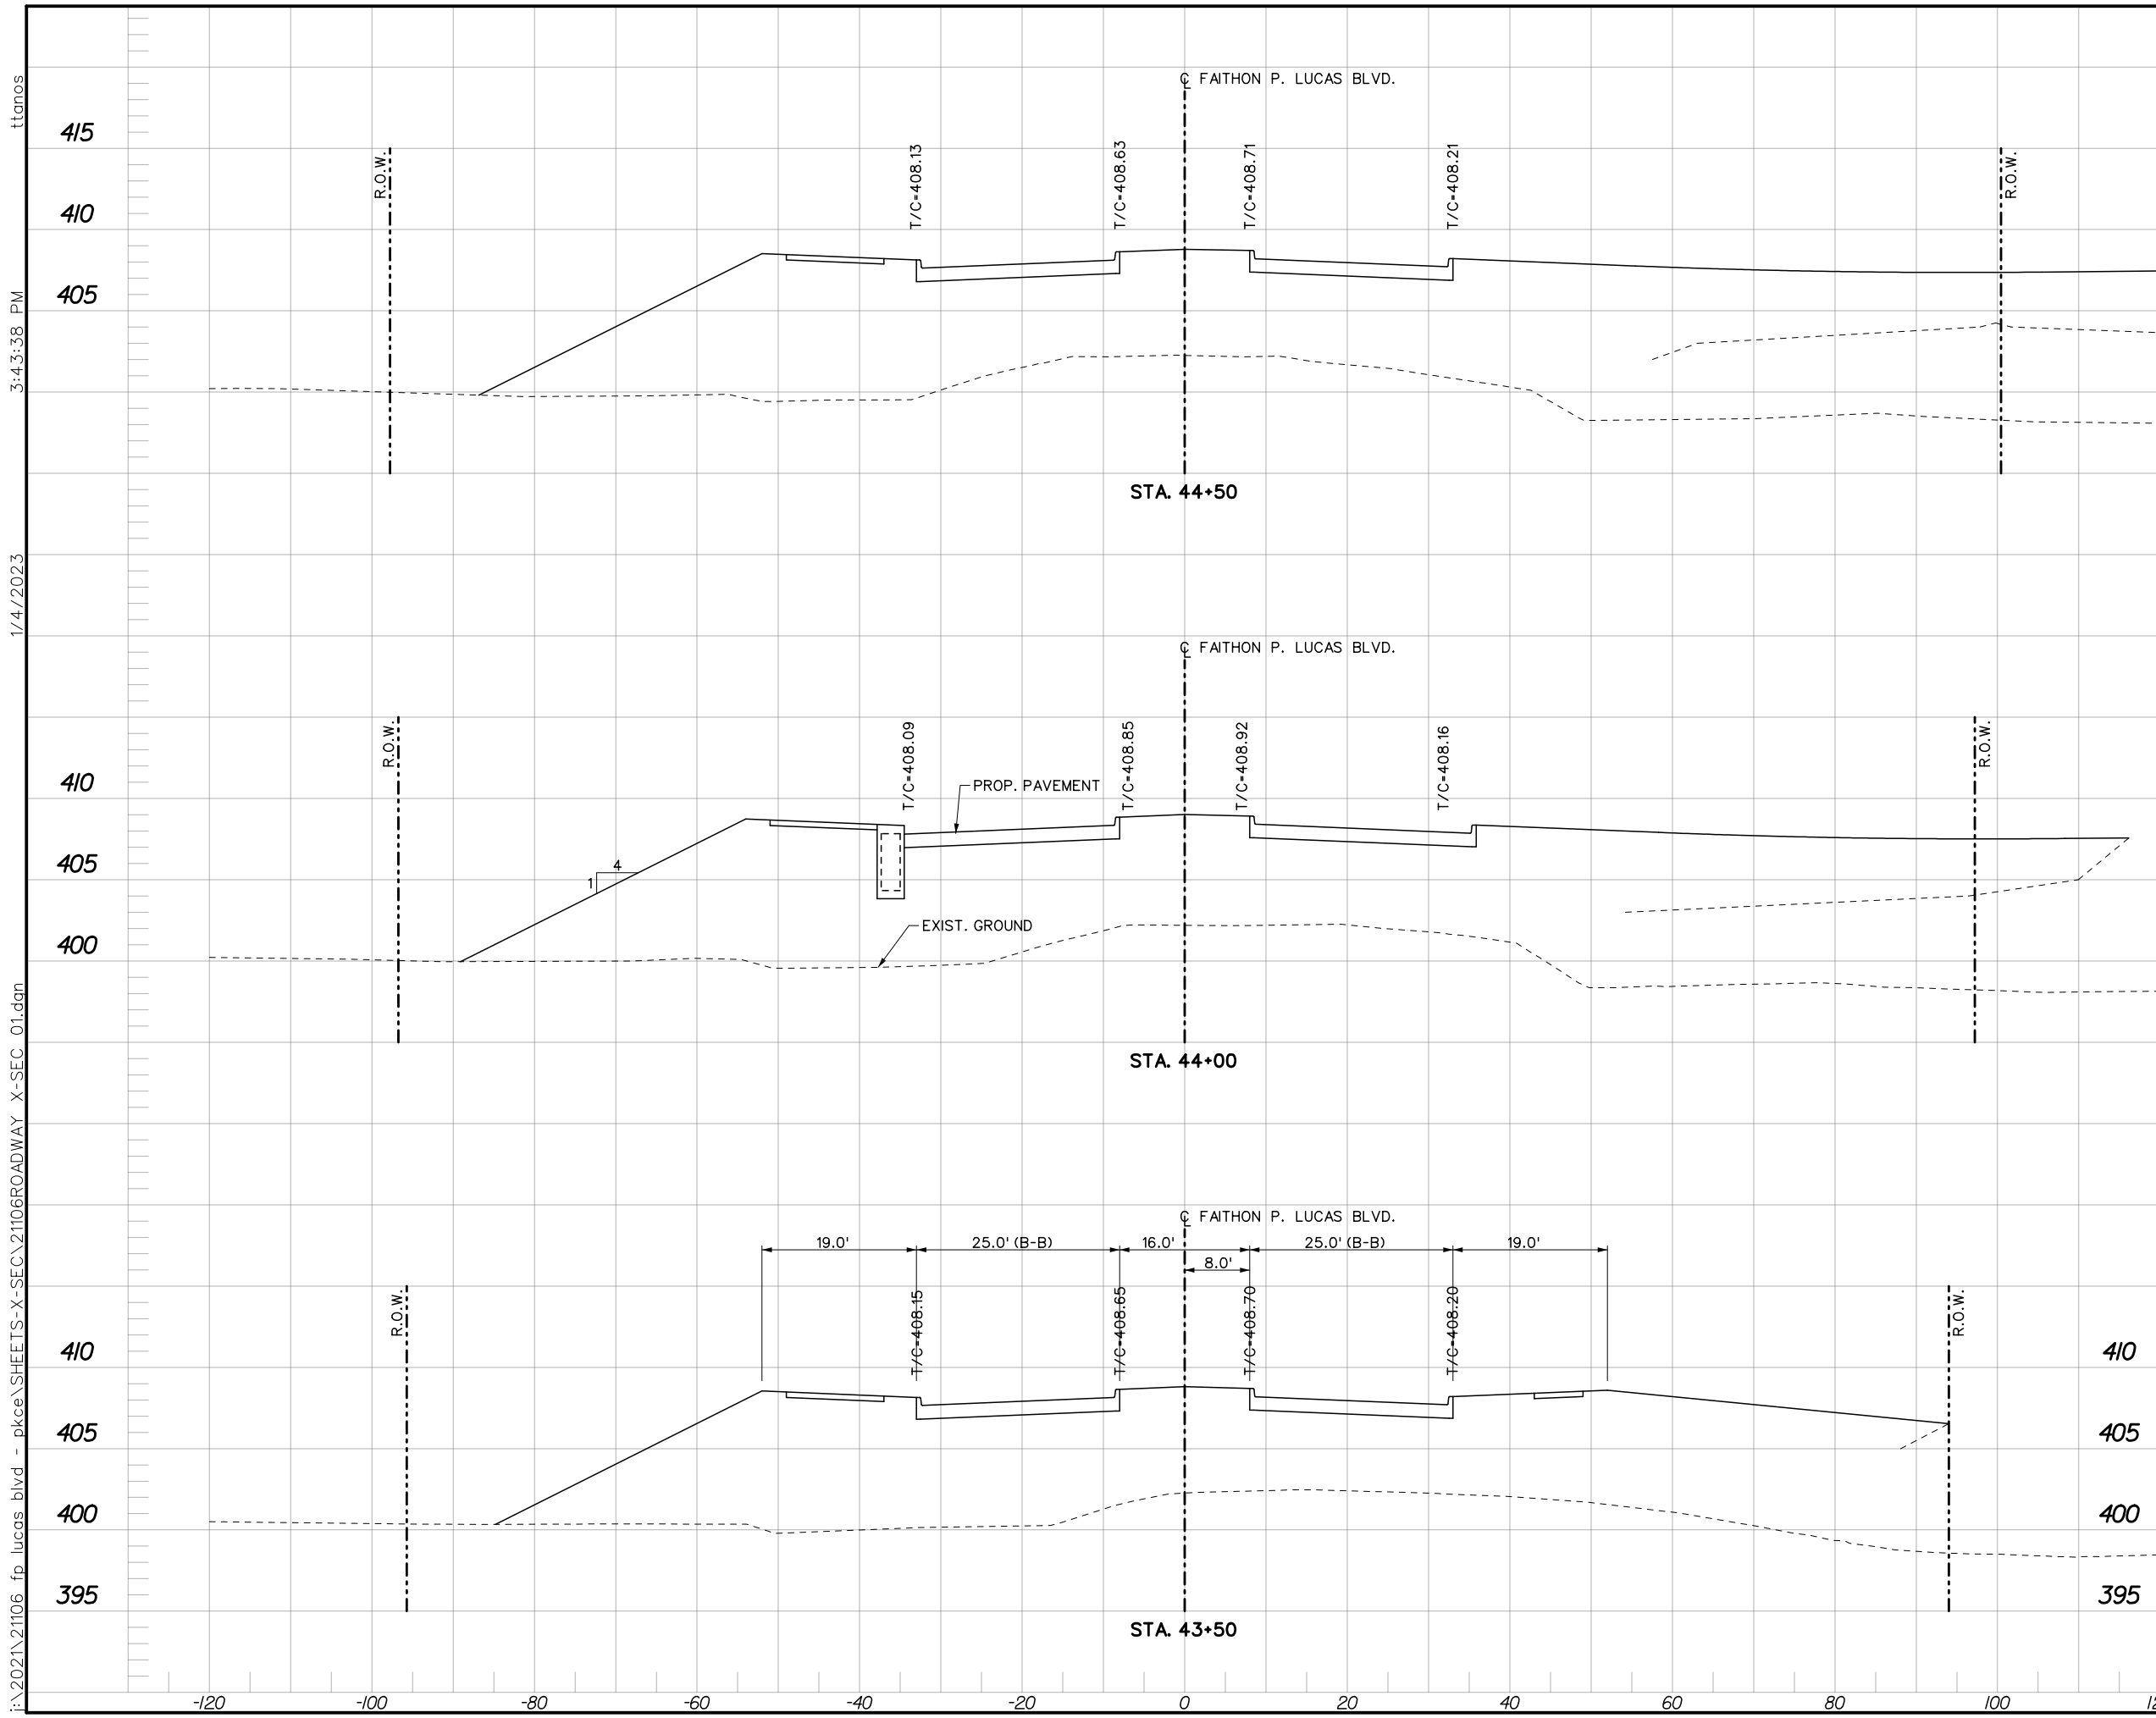

3:43:38 PM  
 1/4/2023  
 I:\2021\21106 fp lucas blvd - pkee\SHEETS-X-SEC\21106ROADWAY X-SEC\_01.dgn

REVISIONS			
REV. NO.	DATE	DESCRIPTION	BY

Horizontal Scale: 1" = 10'  
 Vertical Scale: 1" = 5'

**APM & Associates, Inc.**  
 Engineering · Planning · CM Services  
 1700 Pacific Avenue, Suite 1020  
 Dallas, TX 75201 (214) 748-4888  
 FIRM REG. #3091


**STATE OF TEXAS**  
 ERIC K. KRONER  
 LICENSED PROFESSIONAL ENGINEER  
 88551  
 12/27/22

**REFERENCES**  
 ENGINEERING DIV. WATER MAP SHEET NO. 98 & 99  
 ENGINEERING DIV. SEWER MAP SHEET NO. 98 & 99

**CITY CONTRACT NO. 2020-095**  
**FAITHON P. LUCAS BLVD.**  
**FROM MCKENZIE RD. TO CARTWRIGHT RD.**  
**ROADWAY CROSS SECTIONS**

**CITY OF MESQUITE, TEXAS**

DESIGN	DRAWN	DATE	CITY OF MESQUITE RECORD DWG. INDEX NO.	SHEET
APM	APM	JAN 2023	2023-029-275	23 OF 54

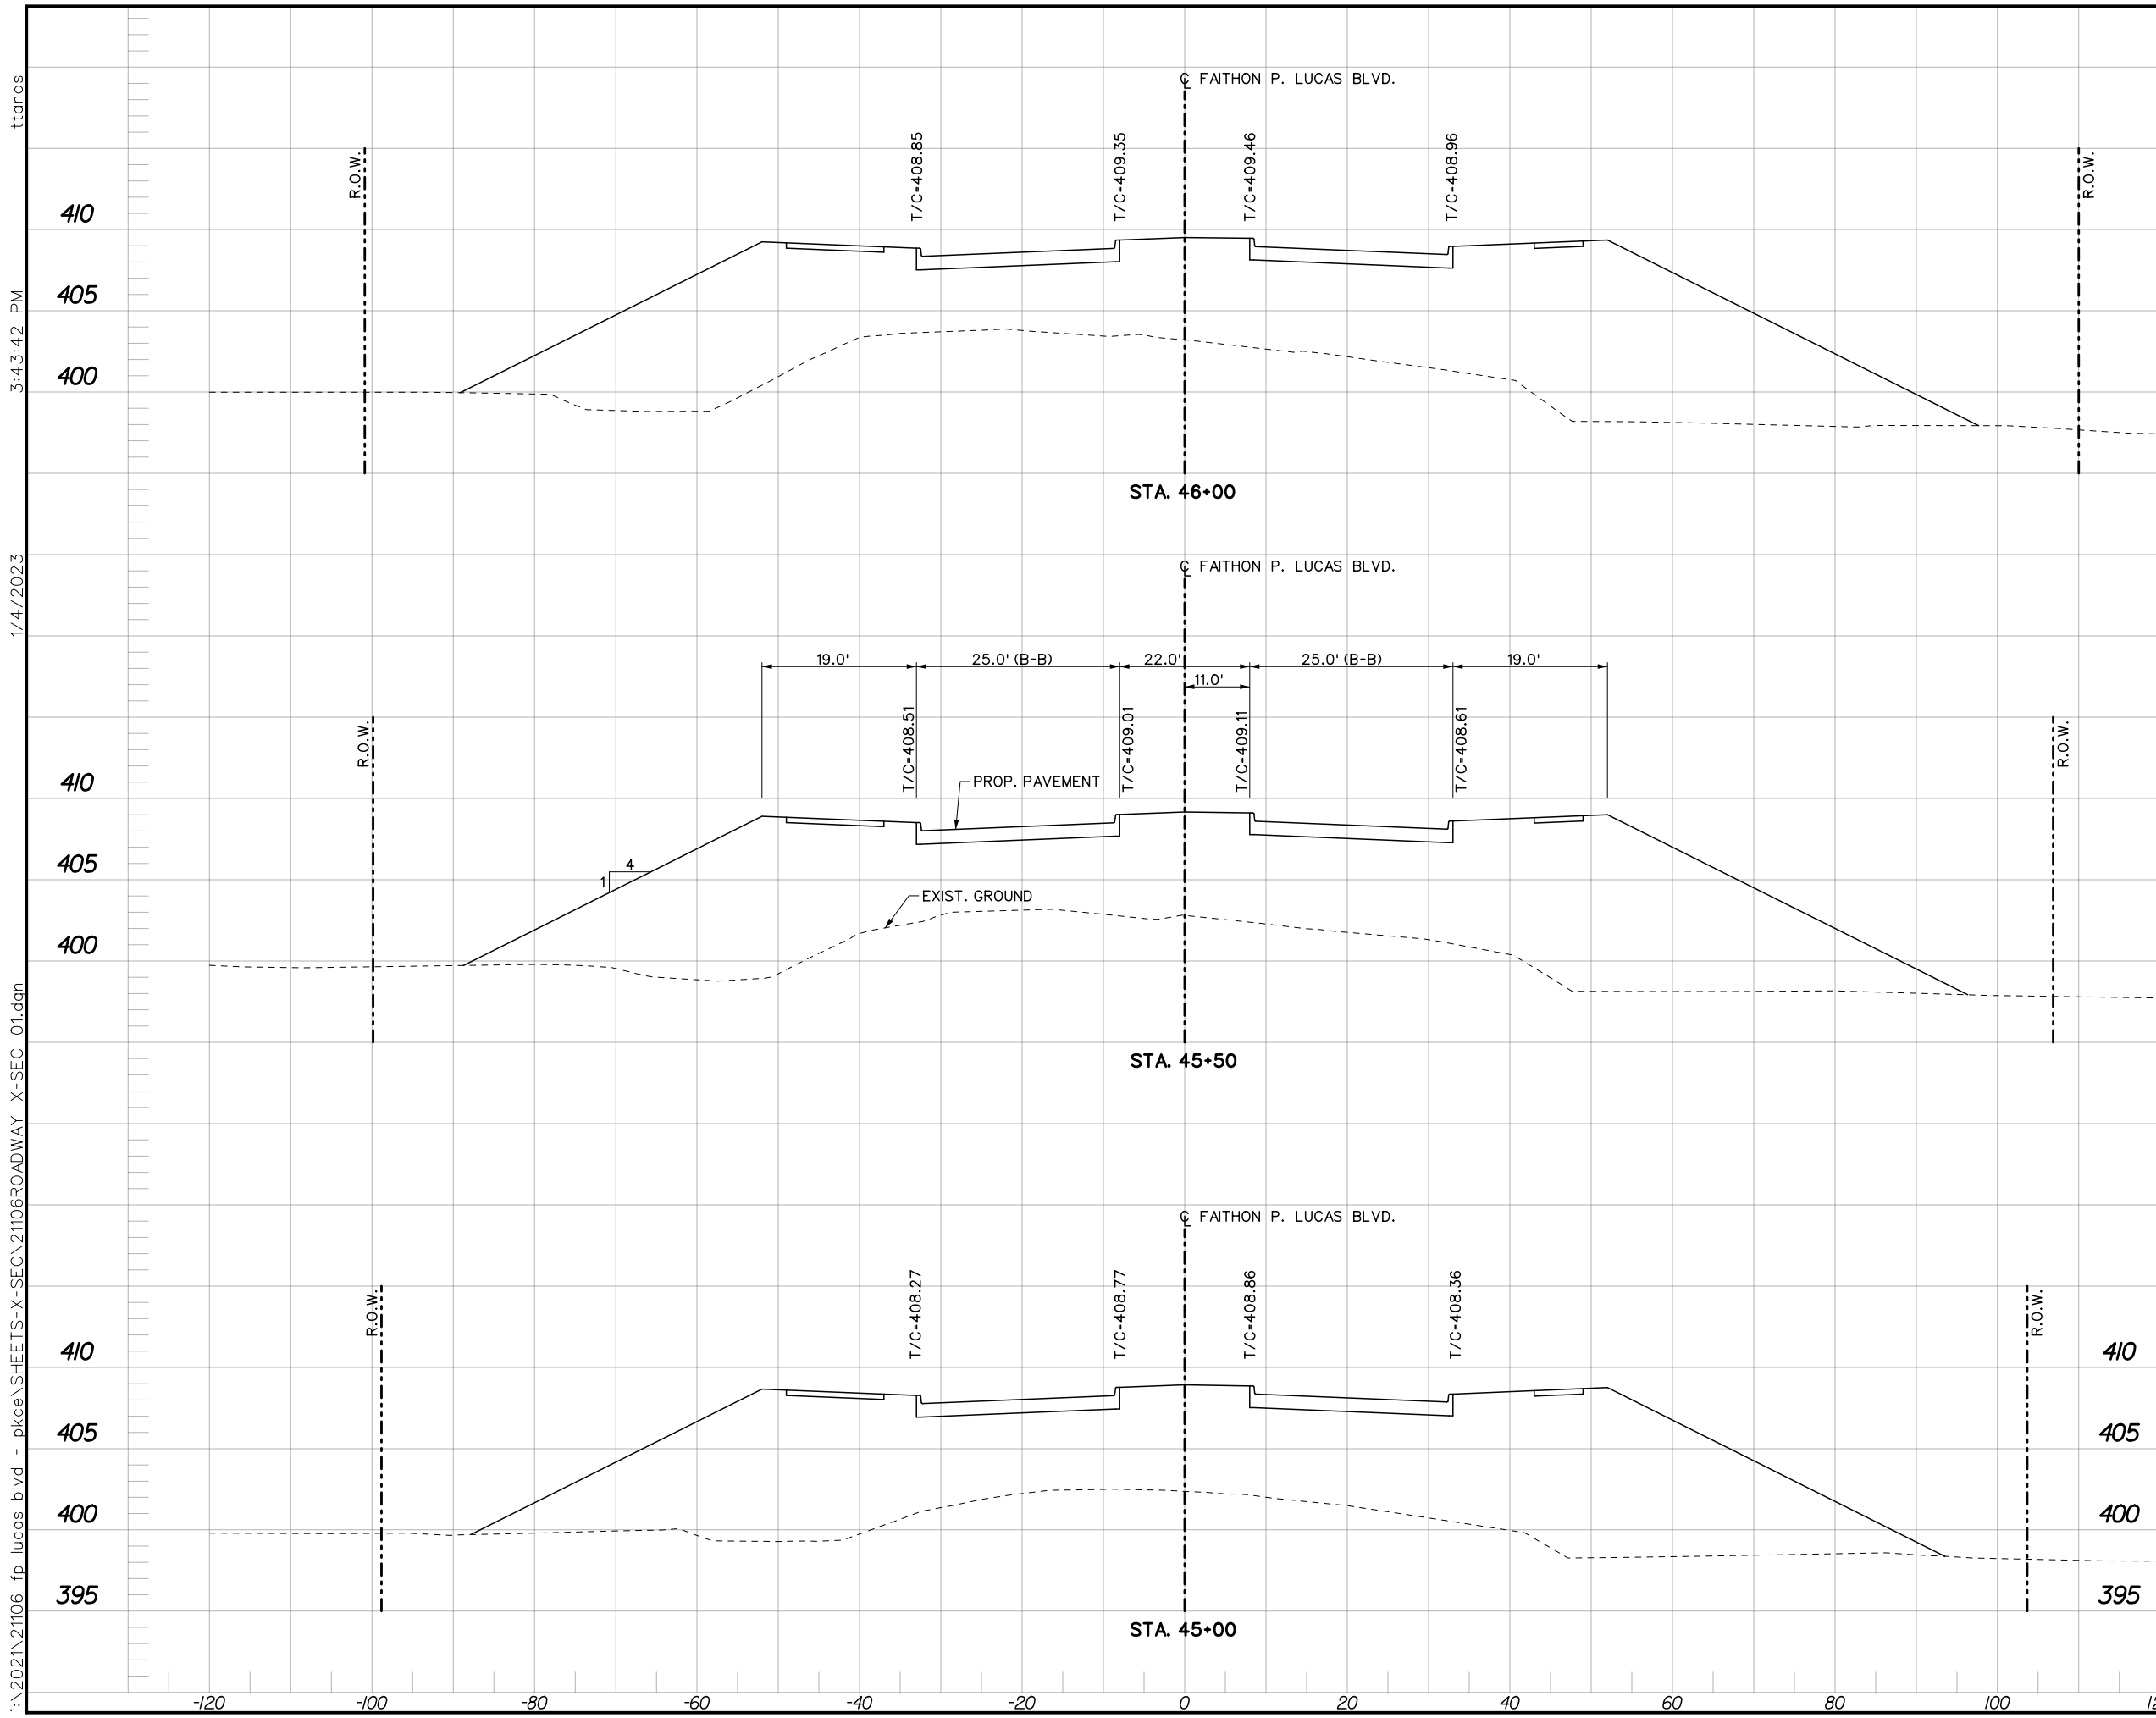

I:\2021\21106 fp lucas blvd - pkee\SHEETS-X-SEC\21106ROADWAY X-SEC\_01.dgn  
 1/4/2023 3:43:42 PM

REVISIONS			
REV. NO.	DATE	DESCRIPTION	BY

Horizontal Scale: 1" = 10'

Vertical Scale: 1" = 5'

REFERENCES

ENGINEERING DIV. WATER MAP SHEET NO. 98 & 99

ENGINEERING DIV. SEWER MAP SHEET NO. 98 & 99

12/27/22

**APM** APM & Associates, Inc. 1700 Pacific Avenue, Suite 1020  
 Dallas, TX, 75201 (214) 748-4888  
 Engineering · Planning · CM Services FIRM REG. #3091


**CITY CONTRACT NO. 2020-095**

**FAITHON P. LUCAS BLVD.**  
**FROM MCKENZIE RD. TO CARTWRIGHT RD.**  
**ROADWAY CROSS SECTIONS**


**CITY OF MESQUITE, TEXAS**

DESIGN	DRAWN	DATE	CITY OF MESQUITE RECORD DWG. INDEX NO.	SHEET
APM	APM	JAN 2023	2023-029-276	24 OF 54



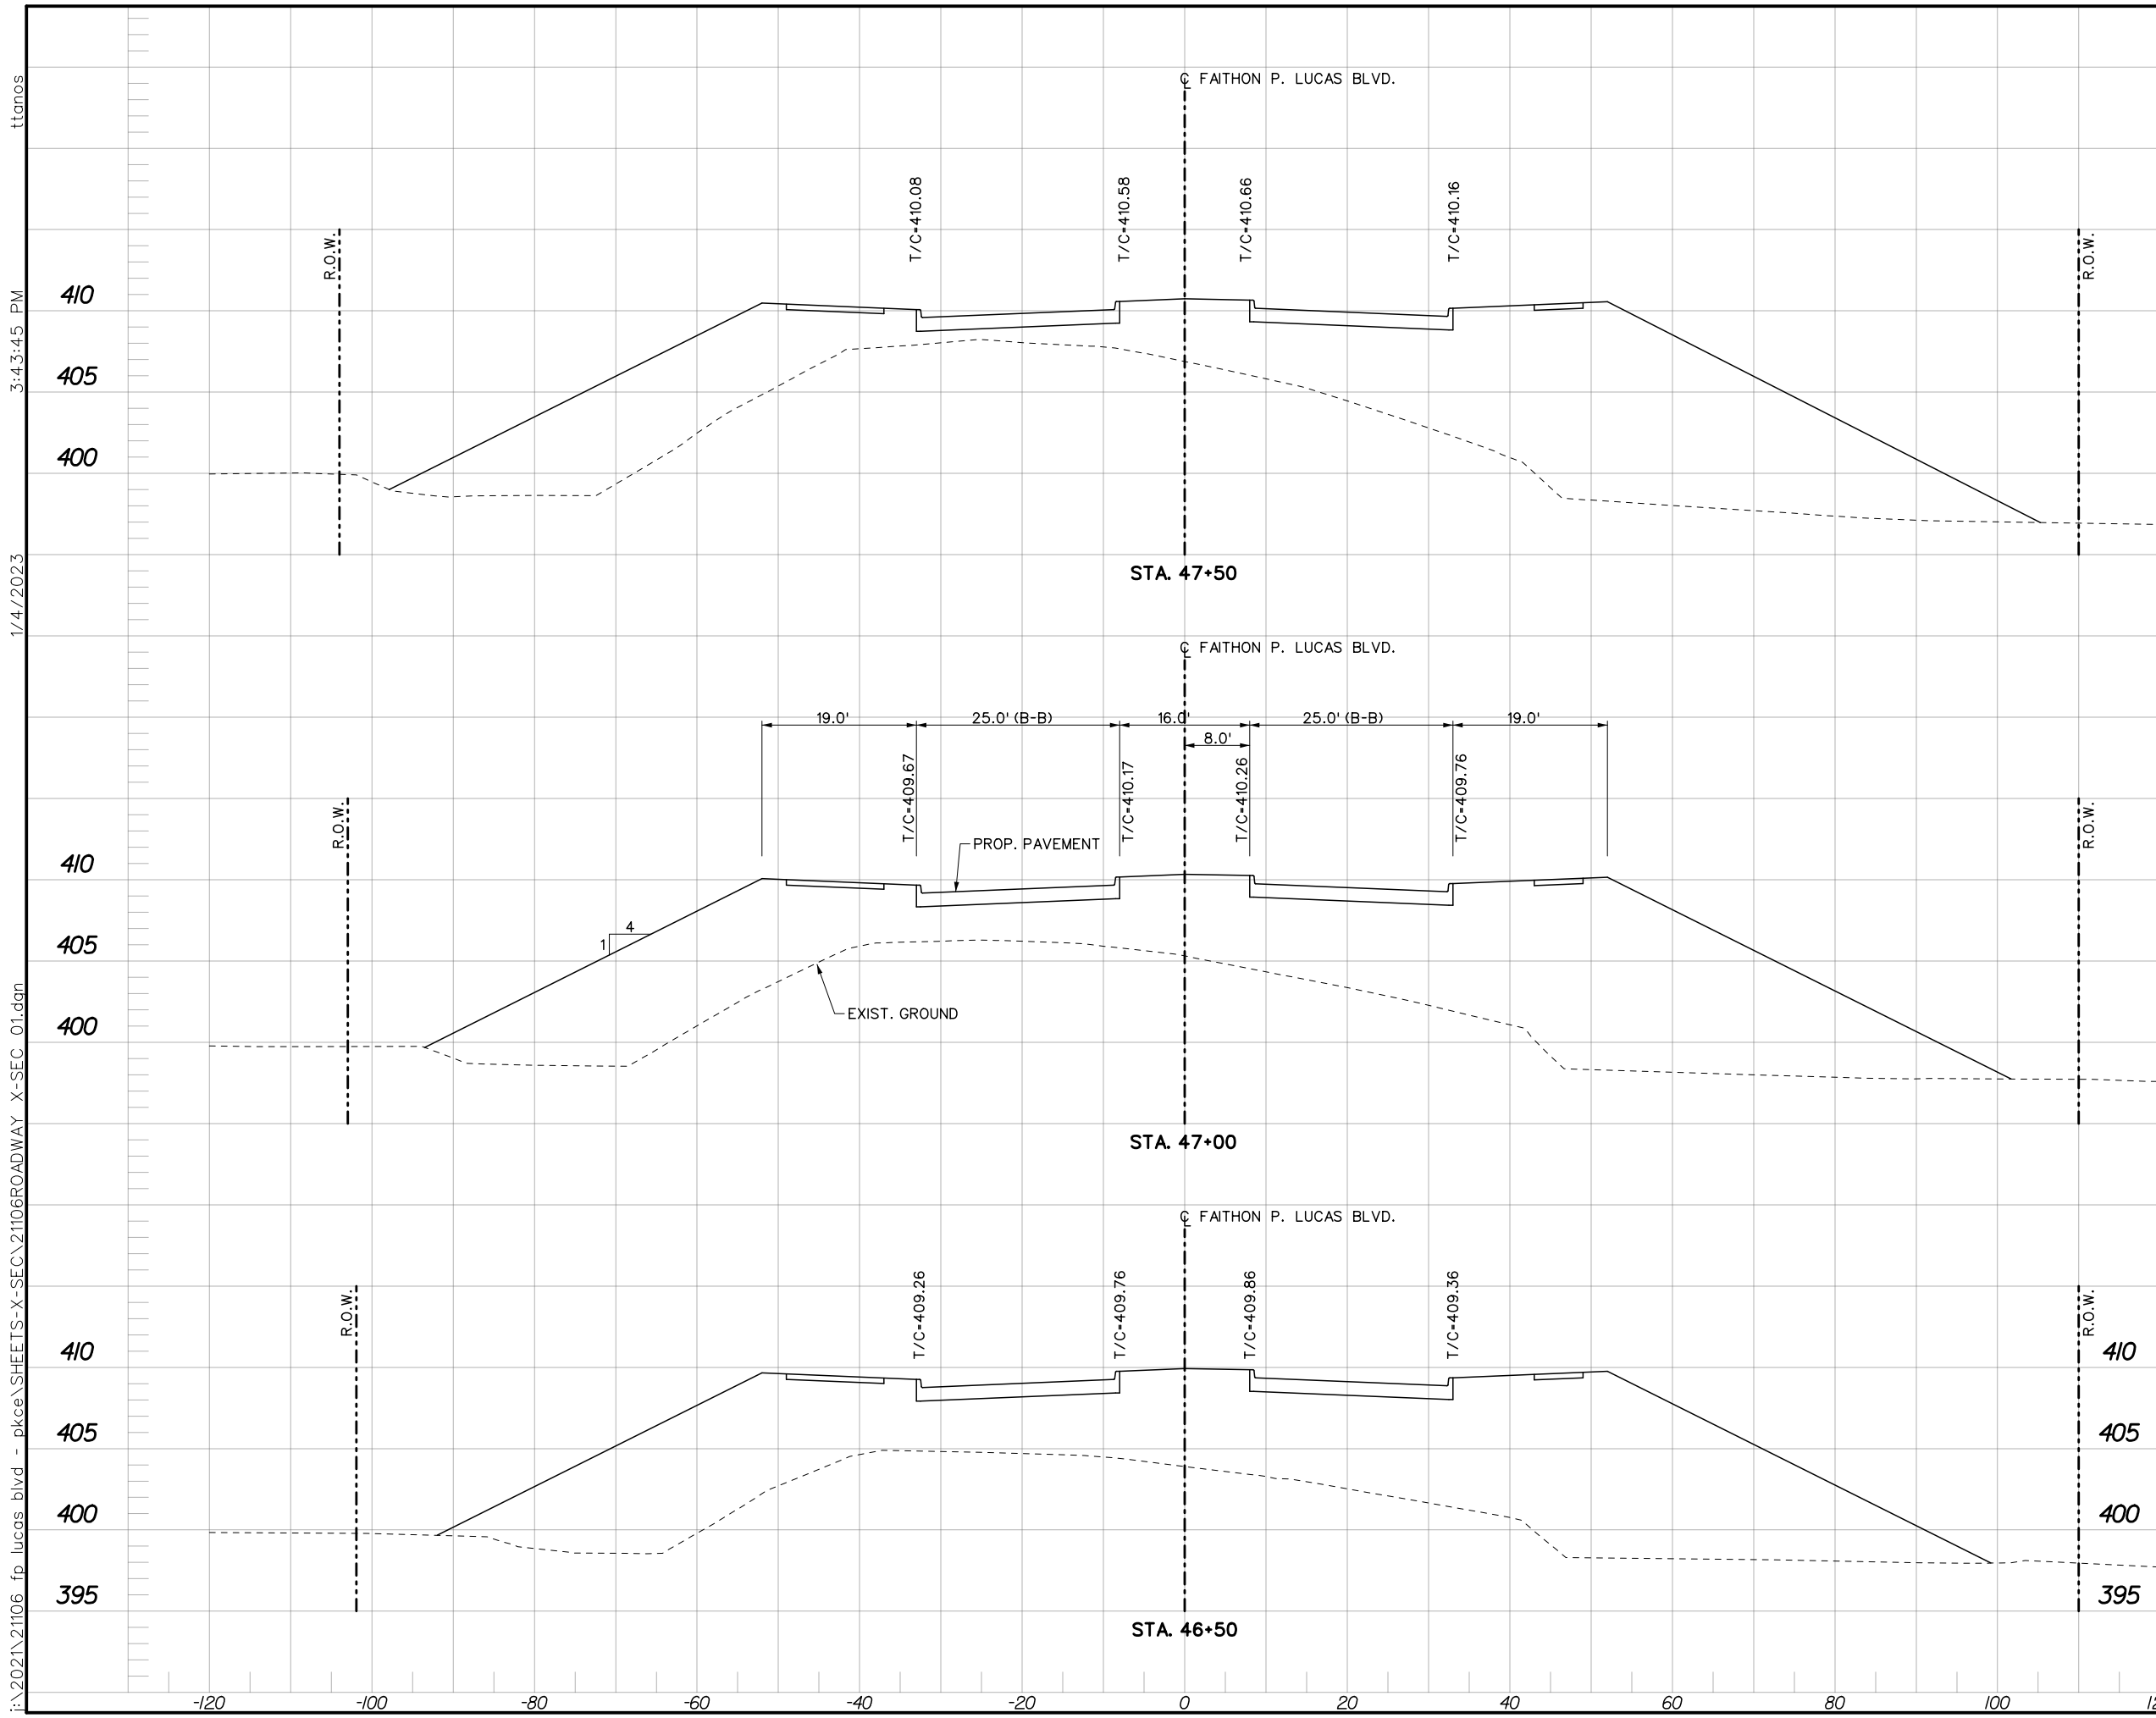

REVISIONS			
REV. NO.	DATE	DESCRIPTION	BY
1			

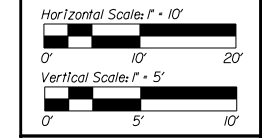

REFERENCES  
 ENGINEERING DIV. WATER MAP  
 SHEET NO. 98 & 99  
 ENGINEERING DIV. SEWER MAP  
 SHEET NO. 98 & 99


**APM** APM & Associates, Inc. 1700 Pacific Avenue, Suite 1020  
 Dallas, TX 75201 (214) 748-4888  
 Engineering - Planning - CM Services FIRM REG. #3091

**CITY CONTRACT NO. 2020-095**  
**FAITHON P. LUCAS BLVD.**  
**FROM MCKENZIE RD. TO CARTWRIGHT RD.**  
**ROADWAY CROSS SECTIONS**

**CITY OF MESQUITE, TEXAS**

DESIGN	DRAWN	DATE	CITY OF MESQUITE RECORD DWG. INDEX NO.	SHEET
APM	APM	JAN 2023	2023-029-277	25 OF 54

I:\2021\21106 fp lucas blvd - pkee\SHEETS-X-SEC\21106ROADWAY X-SEC\_01.dgn  
 1/4/2023 3:43:45 PM

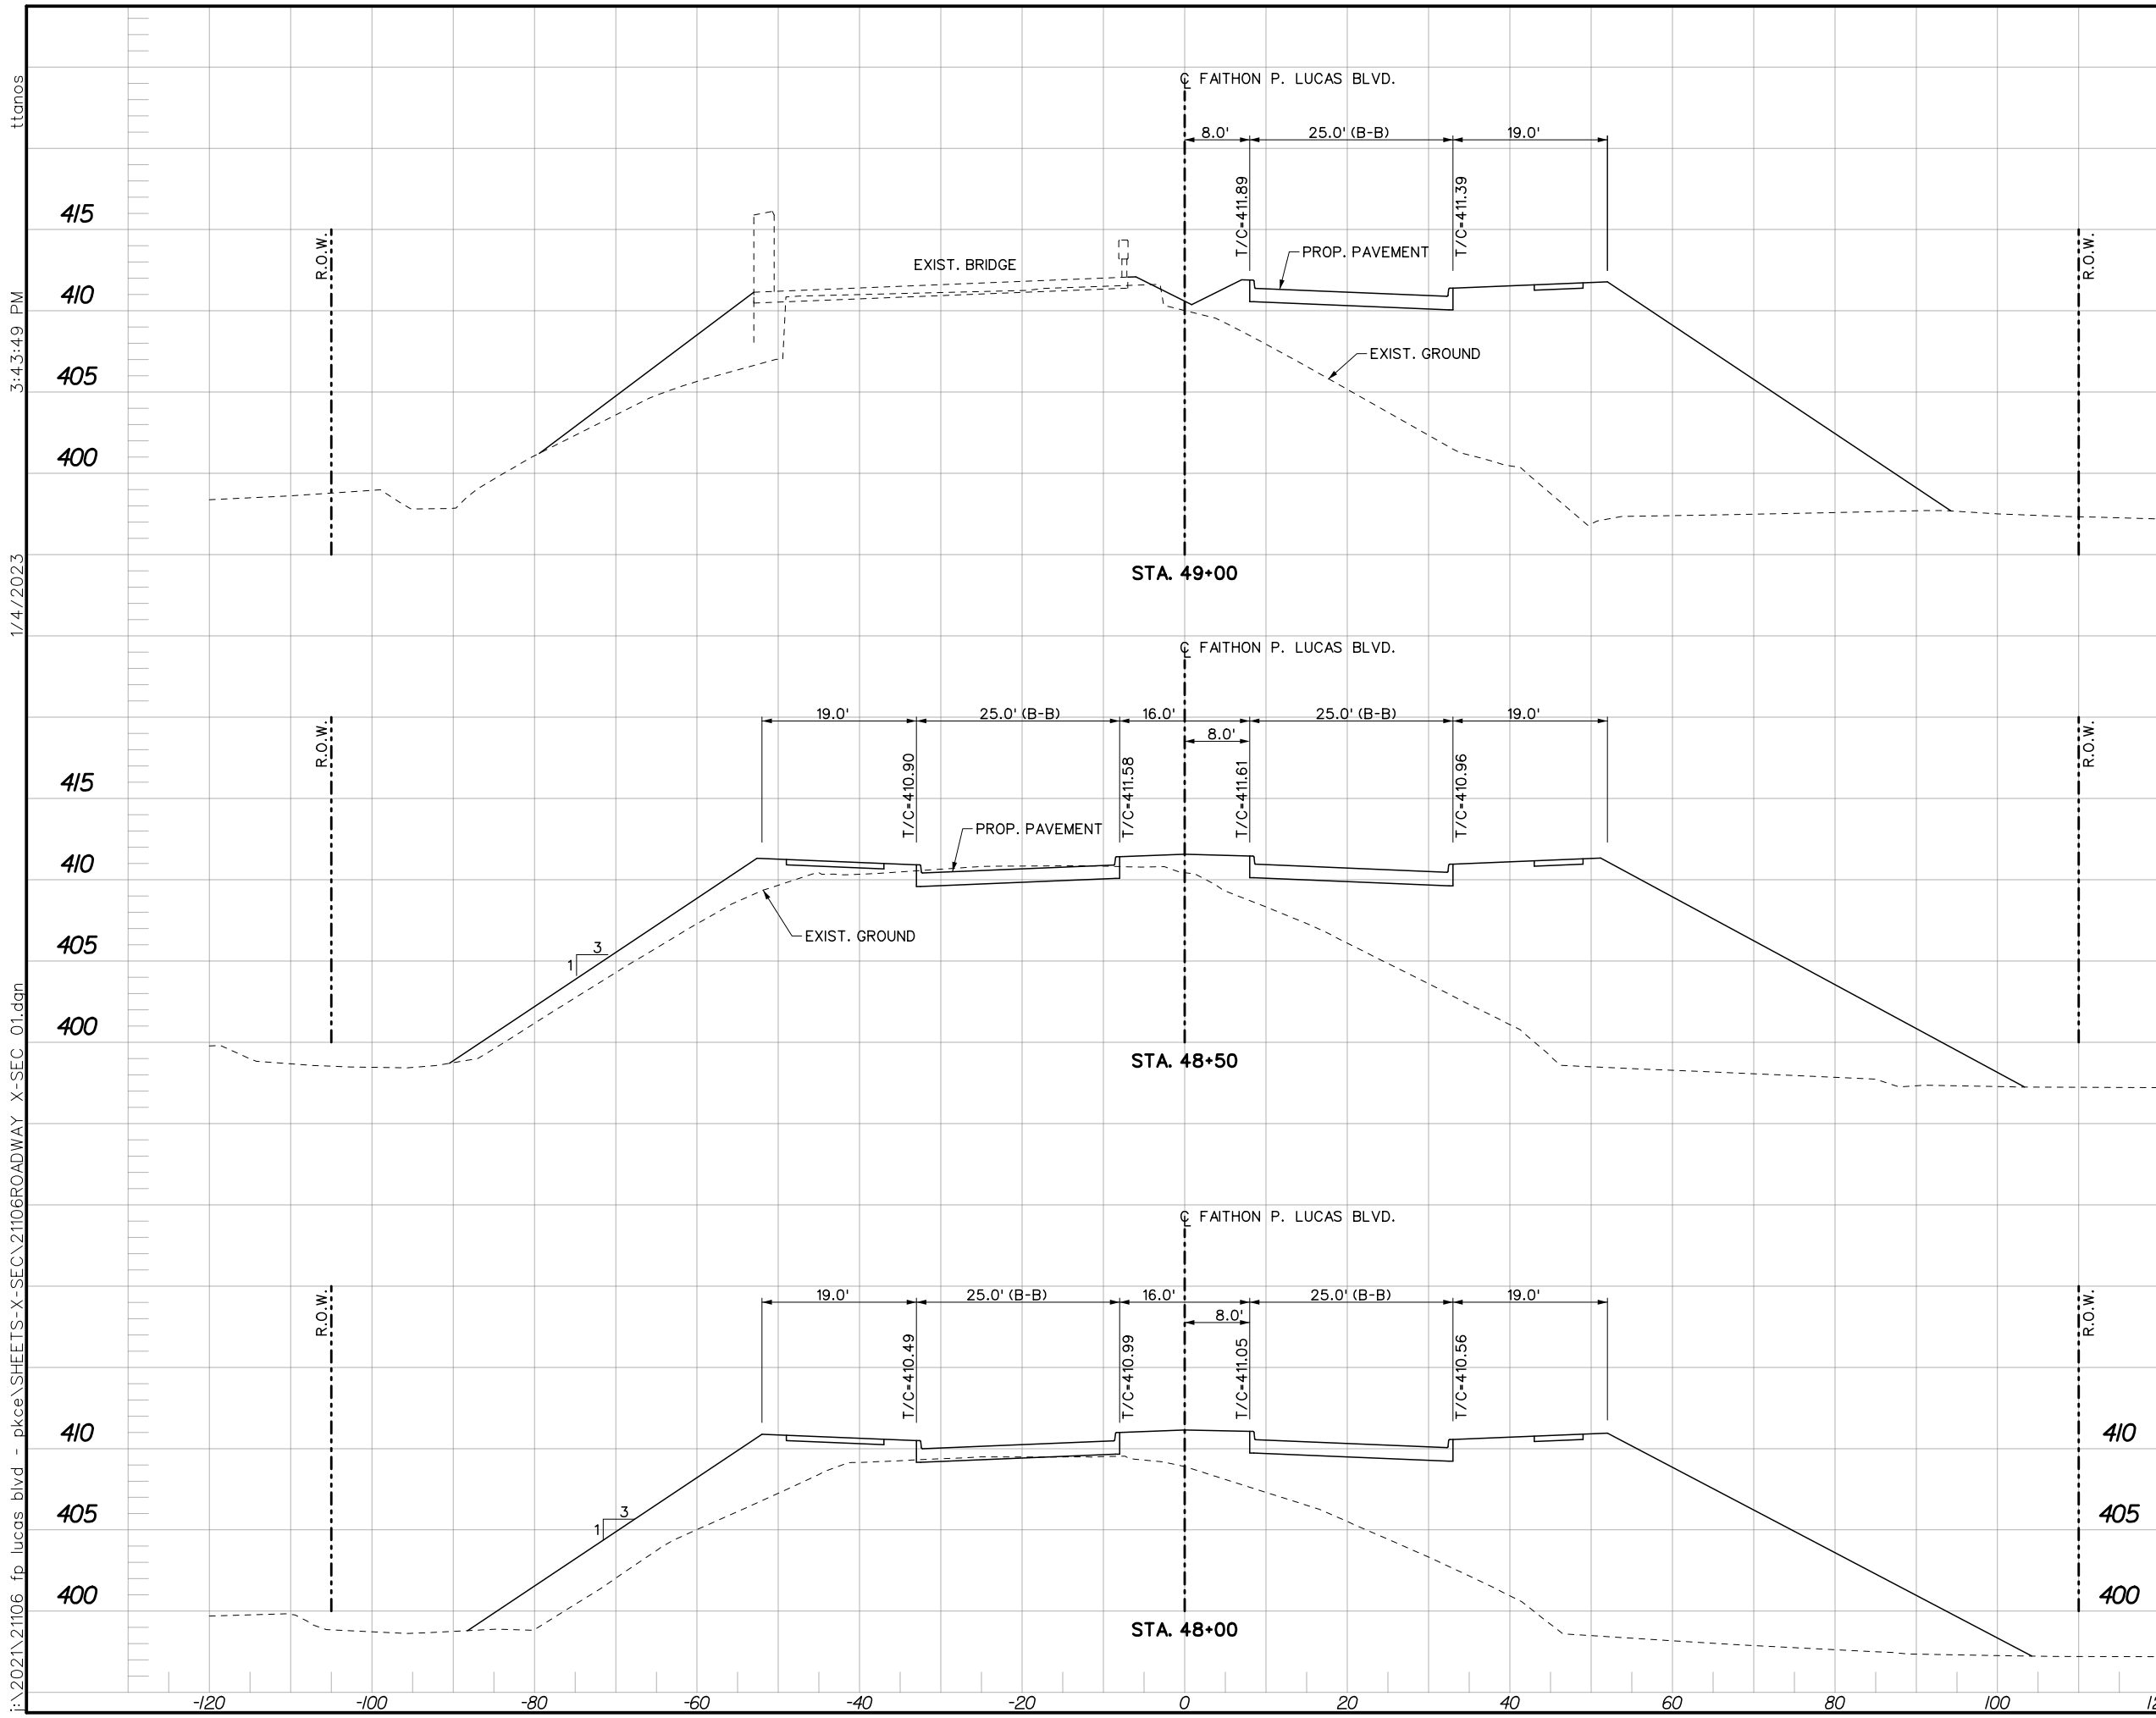

I:\2021\21106 fp lucas blvd - pkee\SHEETS-X-SEC\21106ROADWAY X-SEC\_01.dgn  
 1/4/2023 3:43:49 PM

REVISIONS			
REV. NO.	DATE	DESCRIPTION	BY

Horizontal Scale: 1" = 10'

Vertical Scale: 1" = 5'

REFERENCES  
 ENGINEERING DIV. WATER MAP SHEET NO. 98 & 99  
 ENGINEERING DIV. SEWER MAP SHEET NO. 98 & 99

12/27/22


**APM** APM & Associates, Inc. 1700 Pacific Avenue, Suite 1020  
 Engineering · Planning · CM Services Dallas, TX, 75201 (214) 748-4888  
 FIRM REG. #3091

**CITY CONTRACT NO. 2020-095**

**FAITHON P. LUCAS BLVD.  
 FROM MCKENZIE RD. TO CARTWRIGHT RD.  
 ROADWAY CROSS SECTIONS**

**CITY OF MESQUITE, TEXAS**

DESIGN	DRAWN	DATE	CITY OF MESQUITE RECORD DWG. INDEX NO.	SHEET
APM	APM	JAN 2023	2023-029-278	26 OF 54

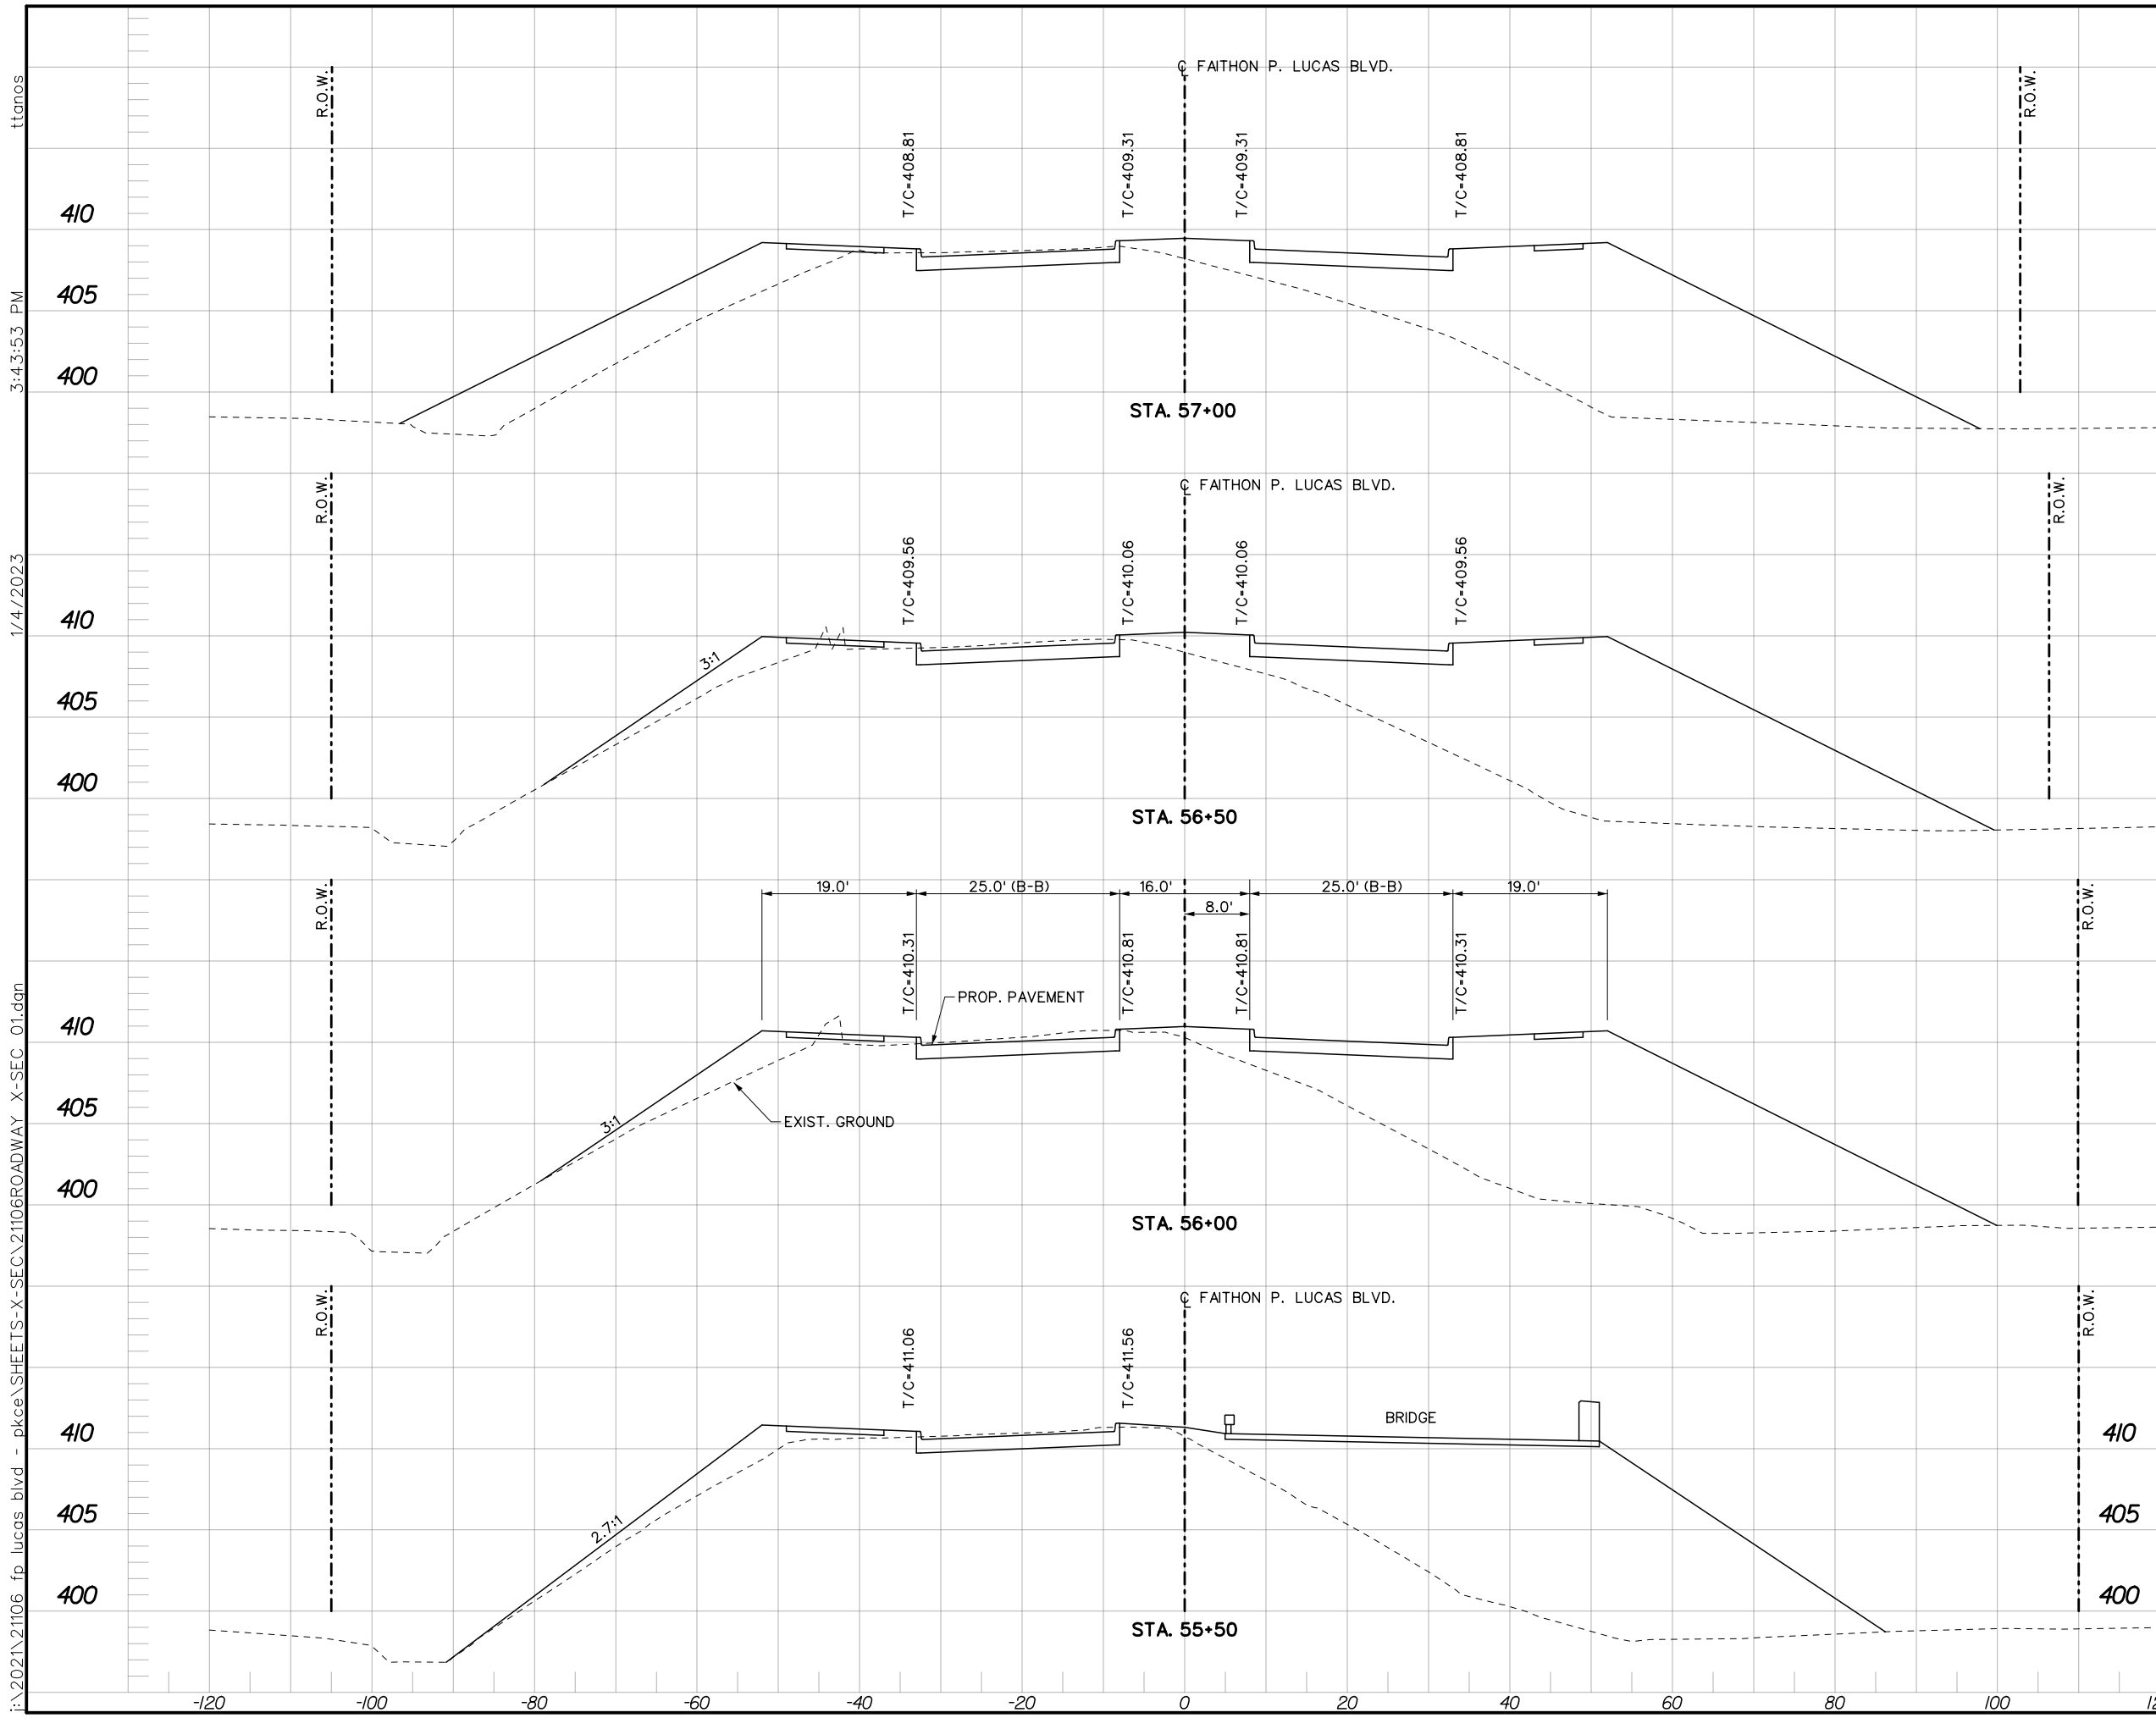

I:\2021\21106 fp lucas blvd - pkee\SHEETS-X-SEC\21106ROADWAY X-SEC\_01.dgn  
 1/4/2023 3:43:53 PM

REVISIONS			
REV. NO.	DATE	DESCRIPTION	BY
1			

Horizontal Scale: 1" = 10'

Vertical Scale: 1" = 5'

REFERENCES

ENGINEERING DIV. WATER MAP SHEET NO. 98 & 99

ENGINEERING DIV. SEWER MAP SHEET NO. 98 & 99

12/27/22


**APM** APM & Associates, Inc. 1700 Pacific Avenue, Suite 1020  
 Engineering · Planning · CM Services Dallas, TX 75201 (214) 748-4888  
 FIRM REG. #3091

**CITY CONTRACT NO. 2020-095**

**FAITHON P. LUCAS BLVD.**  
**FROM MCKENZIE RD. TO CARTWRIGHT RD.**  
**ROADWAY CROSS SECTIONS**

**CITY OF MESQUITE, TEXAS**

DESIGN	DRAWN	DATE	CITY OF MESQUITE RECORD DWG. INDEX NO.	SHEET
APM	APM	JAN 2023	2023-029-279	27 OF 54

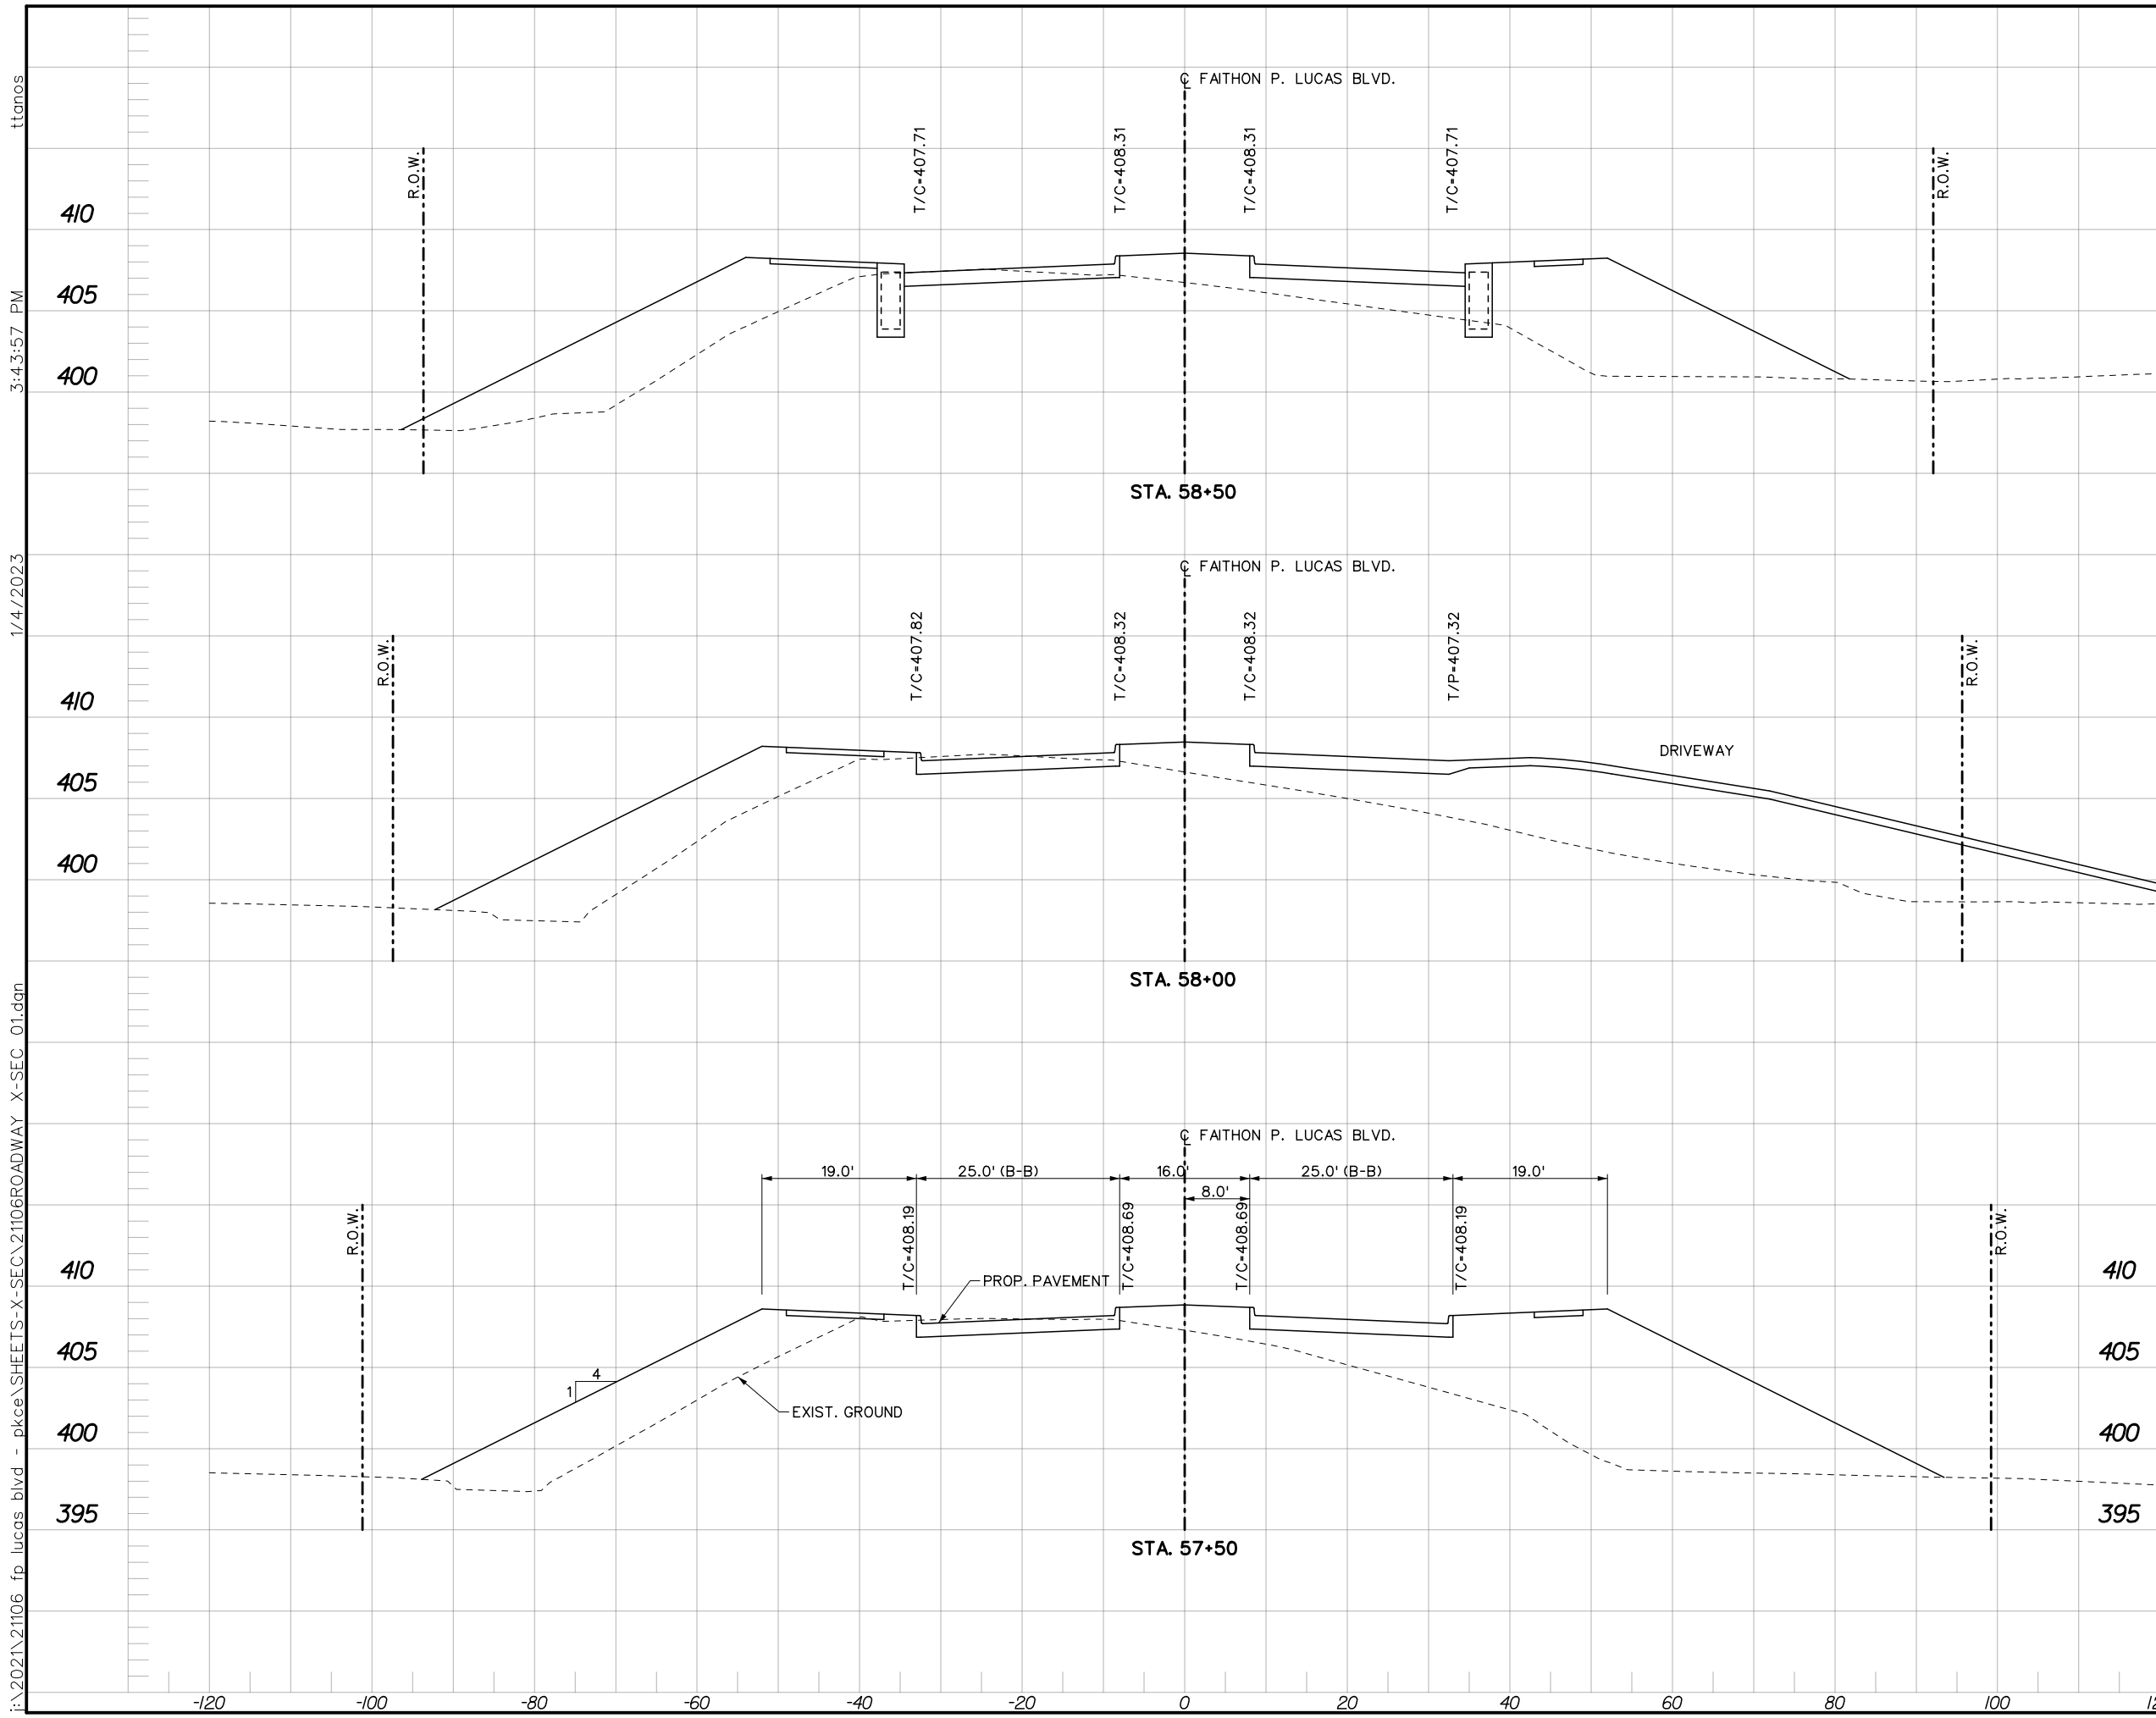

REVISIONS			
REV. NO.	DATE	DESCRIPTION	BY

Horizontal Scale: 1" = 10'  
 Vertical Scale: 1" = 5'

REFERENCES  
 ENGINEERING DIV. WATER MAP SHEET NO. 98 & 99  
 ENGINEERING DIV. SEWER MAP SHEET NO. 98 & 99

**APM** APM & Associates, Inc. 1700 Pacific Avenue, Suite 1020  
 Dallas, TX, 75201 (214) 748-4888  
 FIRM REG. #3091


CITY CONTRACT NO. 2020-095

**FAITHON P. LUCAS BLVD.**  
**FROM MCKENZIE RD. TO CARTWRIGHT RD.**  
**ROADWAY CROSS SECTIONS**

**CITY OF MESQUITE, TEXAS**

DESIGN	DRAWN	DATE	CITY OF MESQUITE RECORD DWG. INDEX NO.	SHEET
APM	APM	JAN 2023	2023-029-280	28 OF 54

I:\2021\21106 fp lucas blvd - pkee\SHEETS-X-SEC\21106ROADWAY X-SEC\_01.dgn  
 1/4/2023 3:43:57 PM ttonos

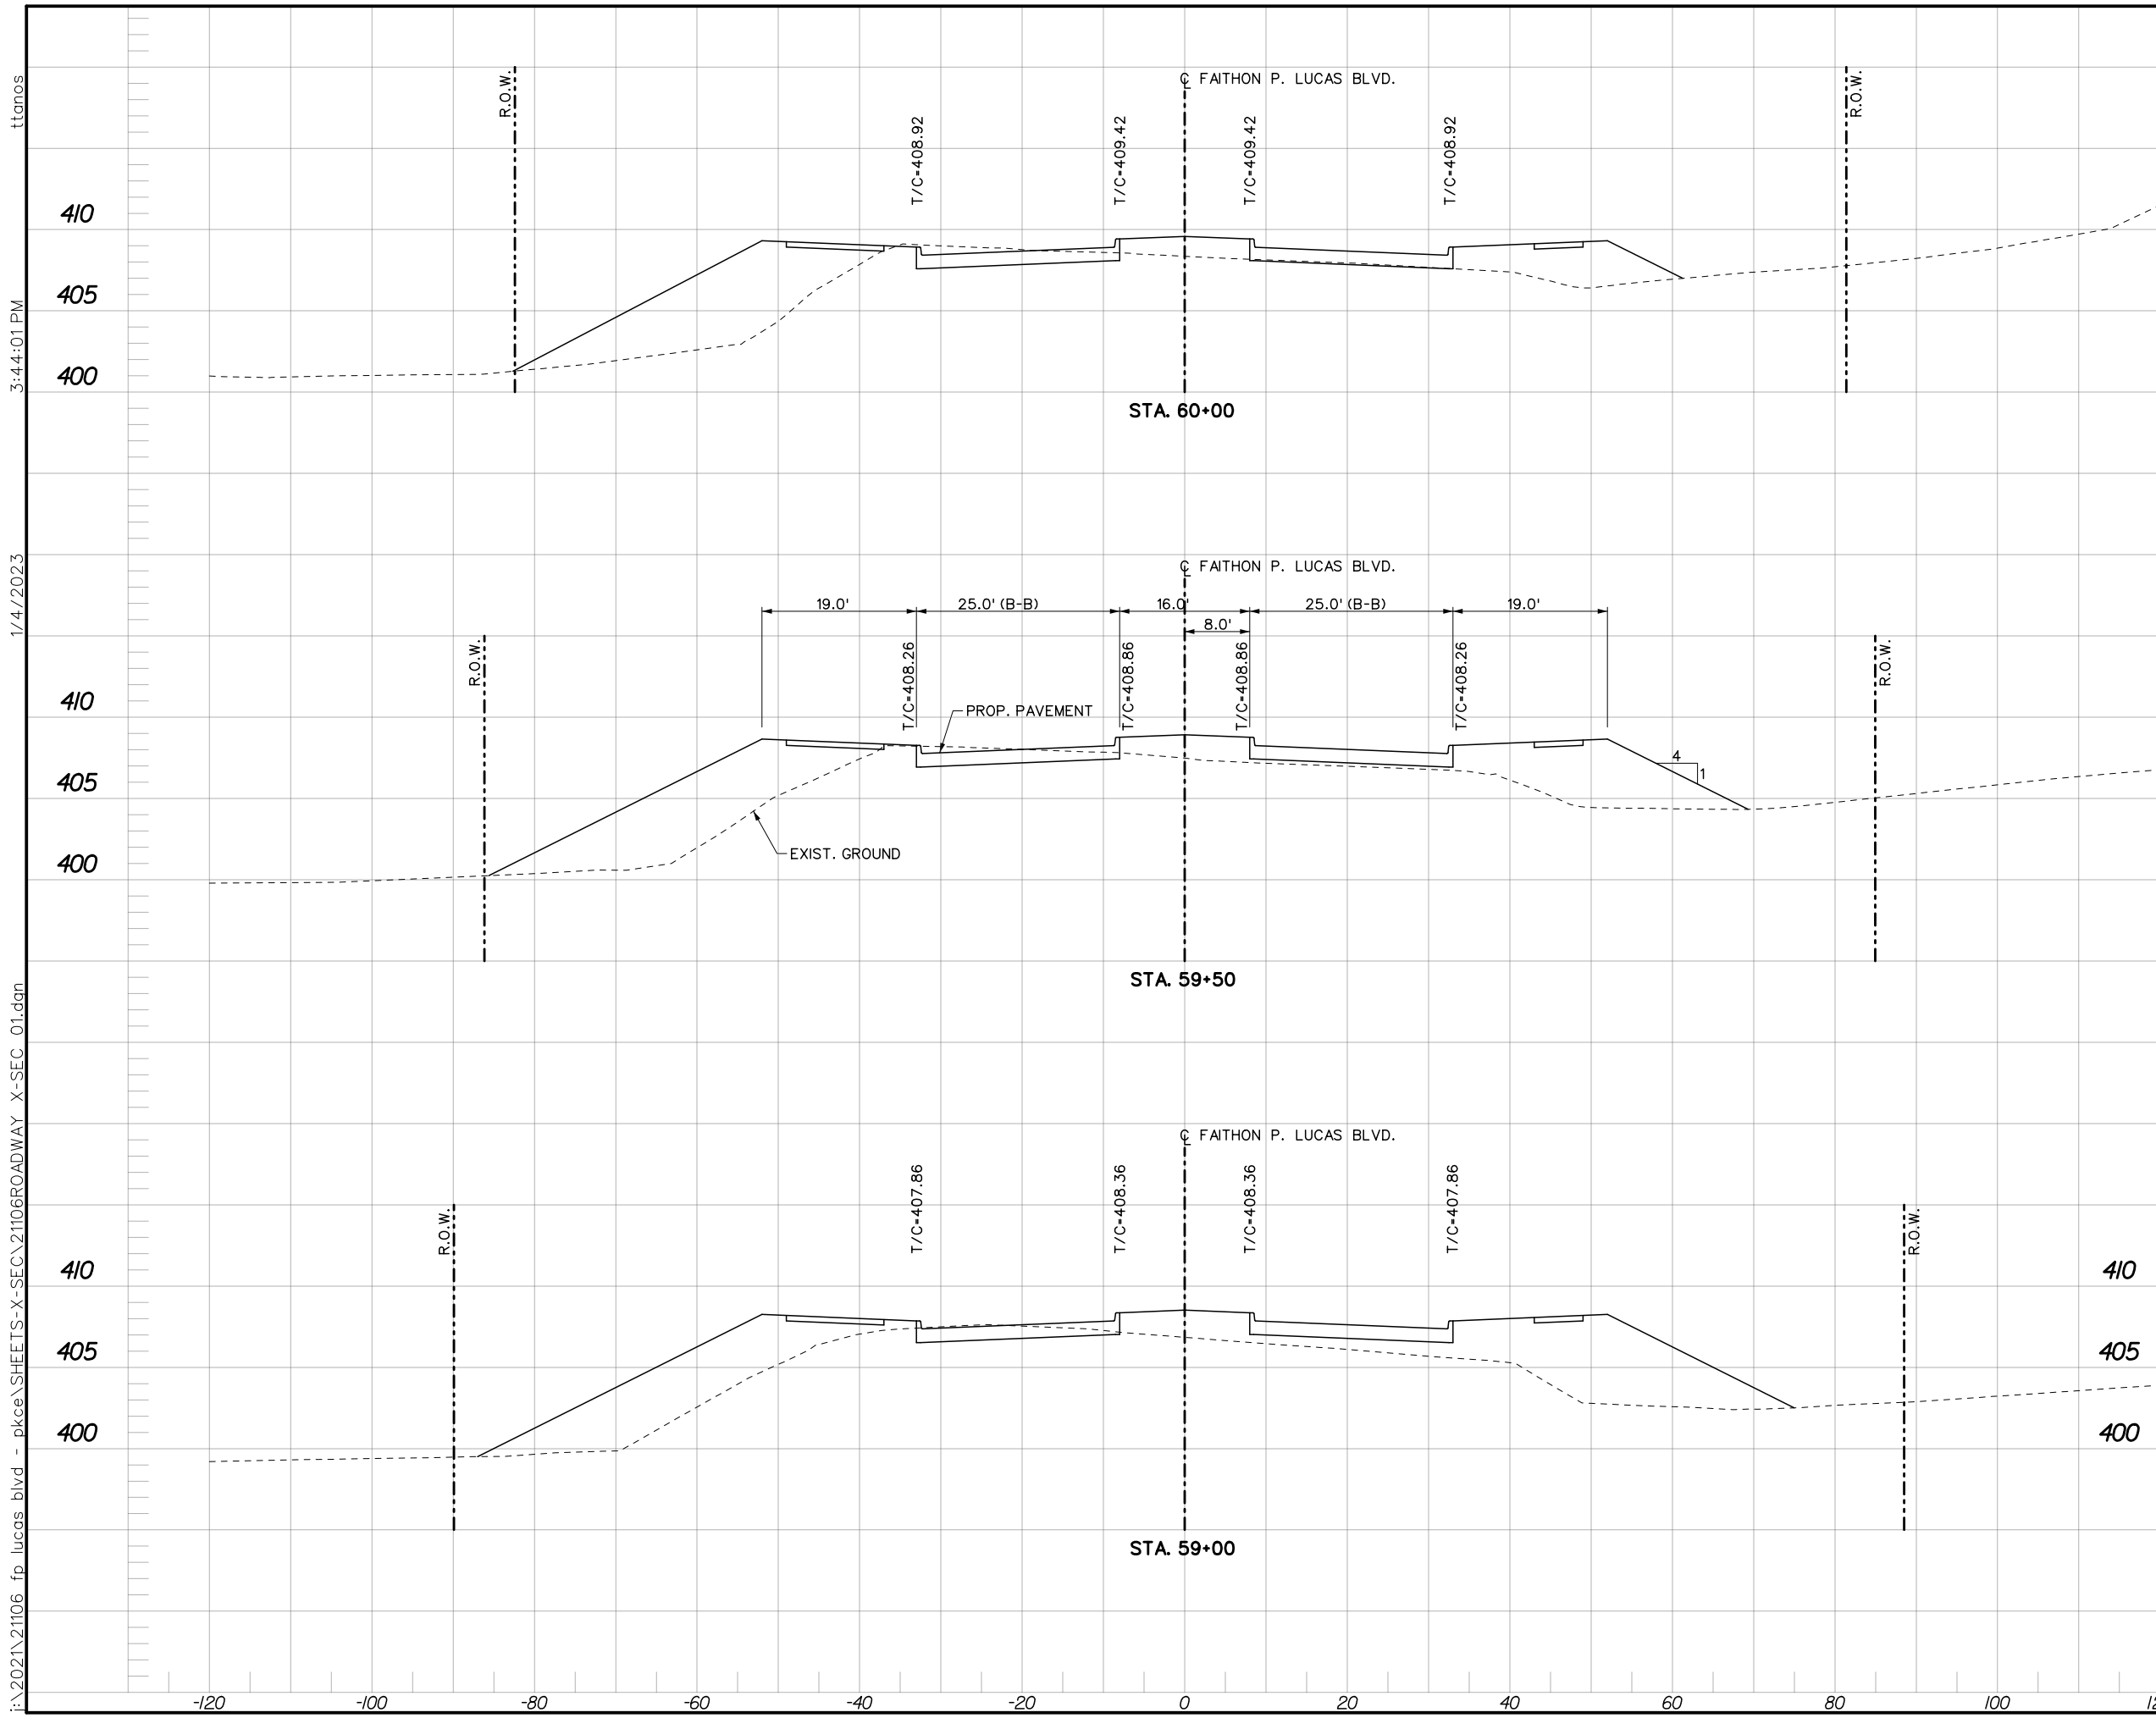

3:44:01 PM  
 1/4/2023  
 I:\2021\21106 fp lucas blvd - pkce\SHEETS-X-SEC\21106ROADWAY X-SEC\_01.dgn

REVISIONS			
REV. NO.	DATE	DESCRIPTION	BY

Horizontal Scale: 1" = 10'

Vertical Scale: 1" = 5'

REFERENCES

ENGINEERING DIV. WATER MAP  
SHEET NO. 98 & 99

ENGINEERING DIV. SEWER MAP  
SHEET NO. 98 & 99

**APM** APM & Associates, Inc. 1700 Pacific Avenue, Suite 1020  
 Engineering · Planning · CM Services Dallas, TX 75201 (214) 748-4888  
 FIRM REG. #3091


**CITY CONTRACT NO. 2020-095**

**FAITHON P. LUCAS BLVD.**  
**FROM MCKENZIE RD. TO CARTWRIGHT RD.**  
**ROADWAY CROSS SECTIONS**

**CITY OF MESQUITE, TEXAS**

DESIGN	DRAWN	DATE	CITY OF MESQUITE RECORD DWG. INDEX NO.	SHEET
APM	APM	JAN 2023	2023-029-281	29 OF 54

I:\2021\21106 fp lucas blvd - pkee\SHEETS-X-SEC\21106ROADWAY X-SEC\_01.dgn 1/4/2023 3:44:05 PM

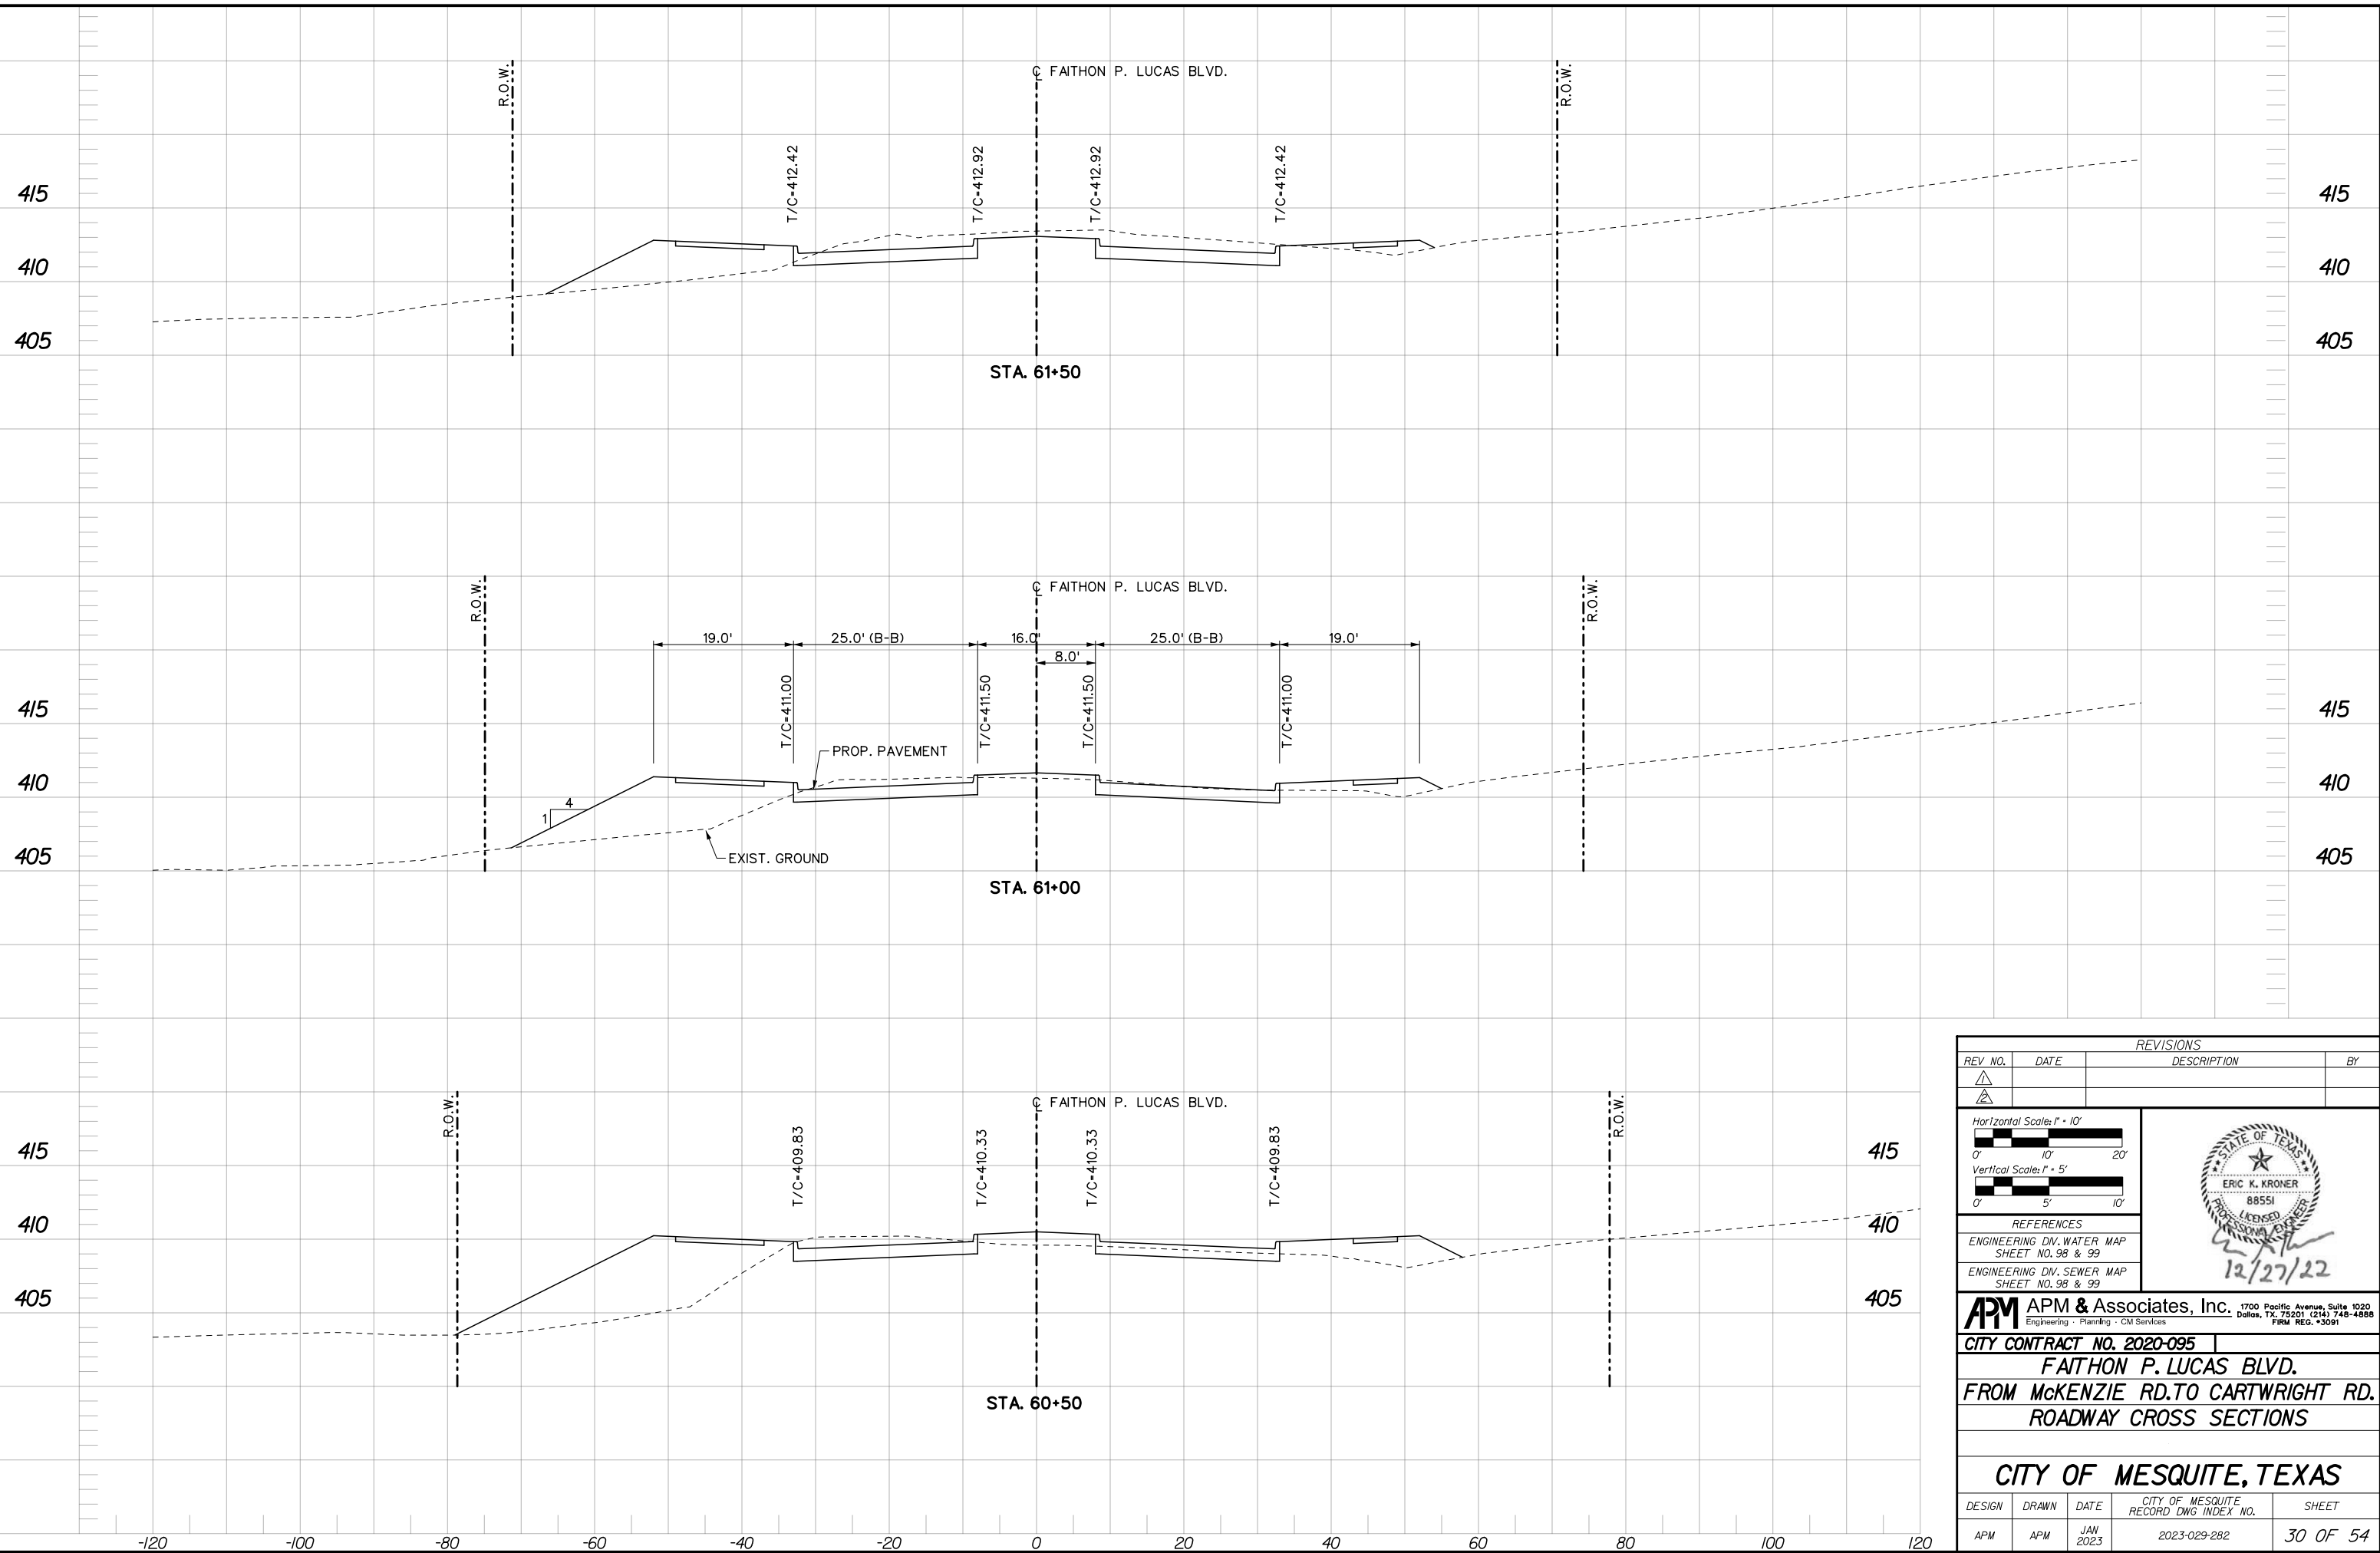

REVISIONS			
REV. NO.	DATE	DESCRIPTION	BY

Horizontal Scale: 1" = 10'  
 Vertical Scale: 1" = 5'


REFERENCES  
 ENGINEERING DIV. WATER MAP SHEET NO. 98 & 99  
 ENGINEERING DIV. SEWER MAP SHEET NO. 98 & 99

**APM** APM & Associates, Inc. 1700 Pacific Avenue, Suite 1020  
 Dallas, TX, 75201 (214) 748-4888  
 FIRM REG. #3091

CITY CONTRACT NO. 2020-095  
**FAITHON P. LUCAS BLVD.**  
**FROM MCKENZIE RD. TO CARTWRIGHT RD.**  
**ROADWAY CROSS SECTIONS**

**CITY OF MESQUITE, TEXAS**

DESIGN	DRAWN	DATE	CITY OF MESQUITE RECORD DWG. INDEX NO.	SHEET
APM	APM	JAN 2023	2023-029-282	30 OF 54

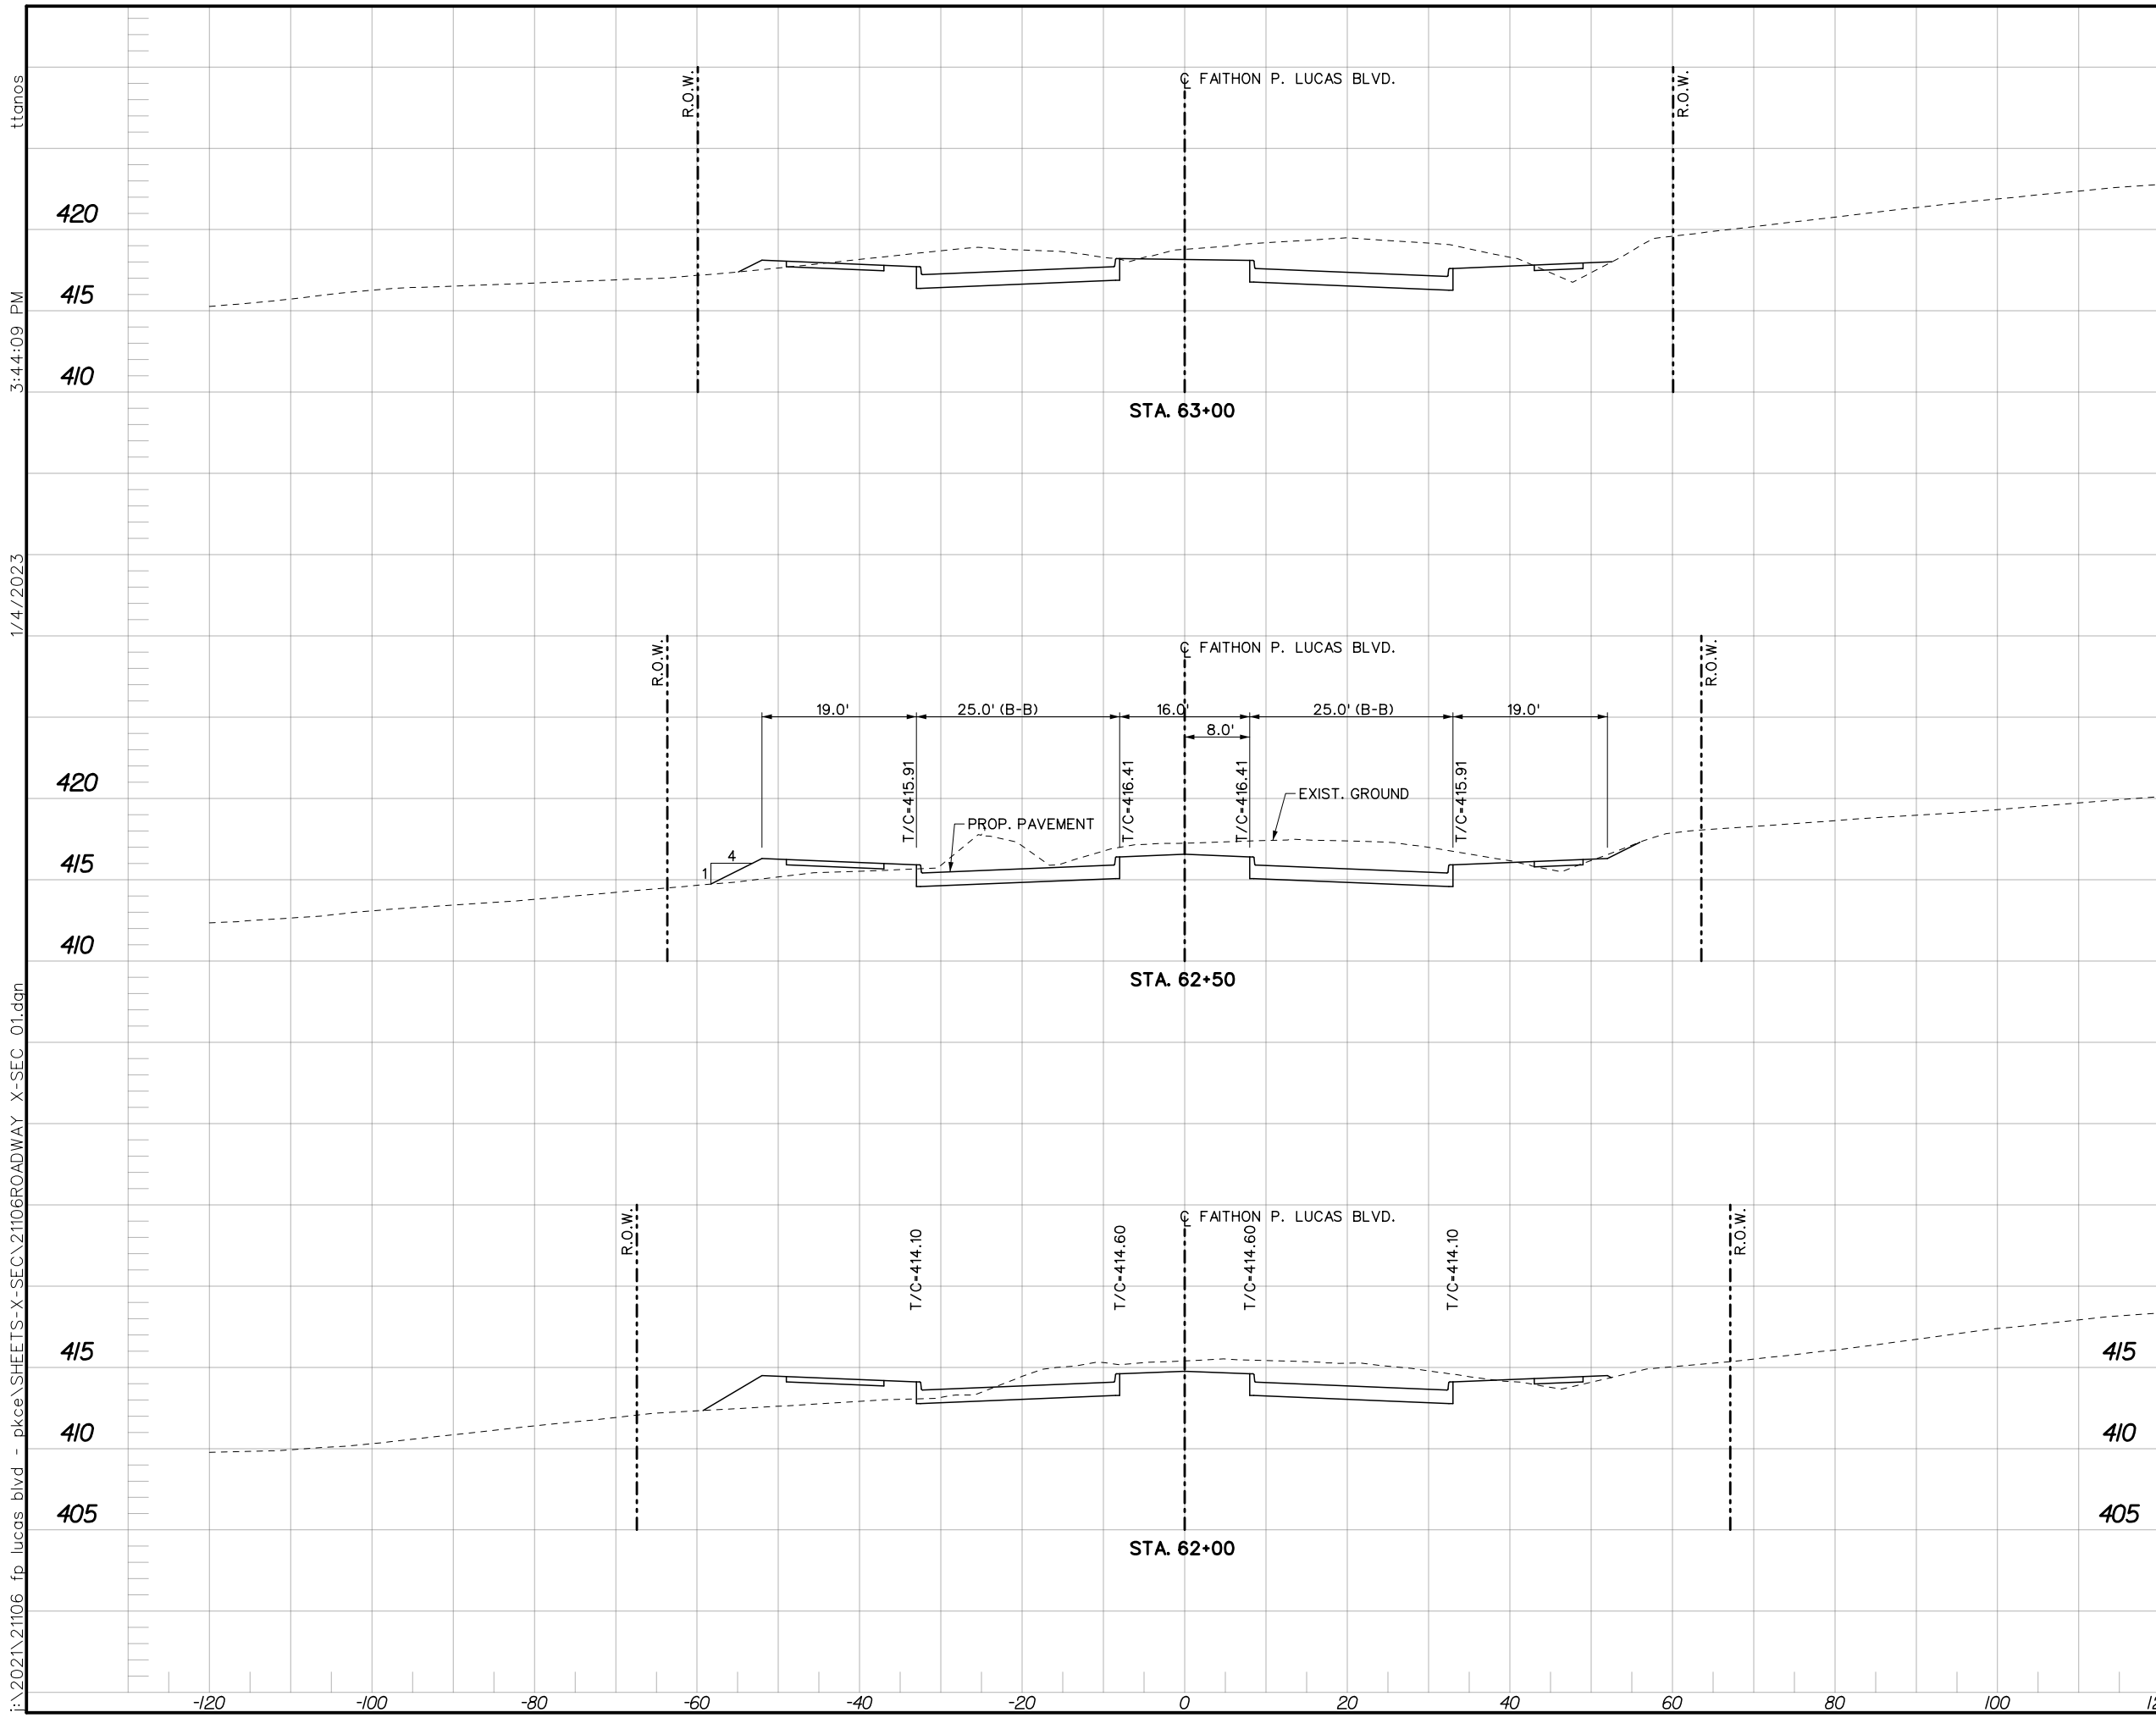

I:\2021\21106 fp lucas blvd - pkee\SHEETS-X-SEC\21106ROADWAY X-SEC\_01.dgn  
 1/4/2023 3:44:09 PM

REVISIONS			
REV. NO.	DATE	DESCRIPTION	BY

Horizontal Scale: 1" = 10'

Vertical Scale: 1" = 5'

REFERENCES

ENGINEERING DIV. WATER MAP SHEET NO. 98 & 99

ENGINEERING DIV. SEWER MAP SHEET NO. 98 & 99


**APM** APM & Associates, Inc. 1700 Pacific Avenue, Suite 1020  
 Engineering · Planning · CM Services Dallas, TX 75201 (214) 748-4888  
 FIRM REG. #3091

**CITY CONTRACT NO. 2020-095**

**FAITHON P. LUCAS BLVD.**  
**FROM MCKENZIE RD. TO CARTWRIGHT RD.**  
**ROADWAY CROSS SECTIONS**

**CITY OF MESQUITE, TEXAS**

DESIGN	DRAWN	DATE	CITY OF MESQUITE RECORD DWG. INDEX NO.	SHEET
APM	APM	JAN 2023	2023-029-283	31 OF 54

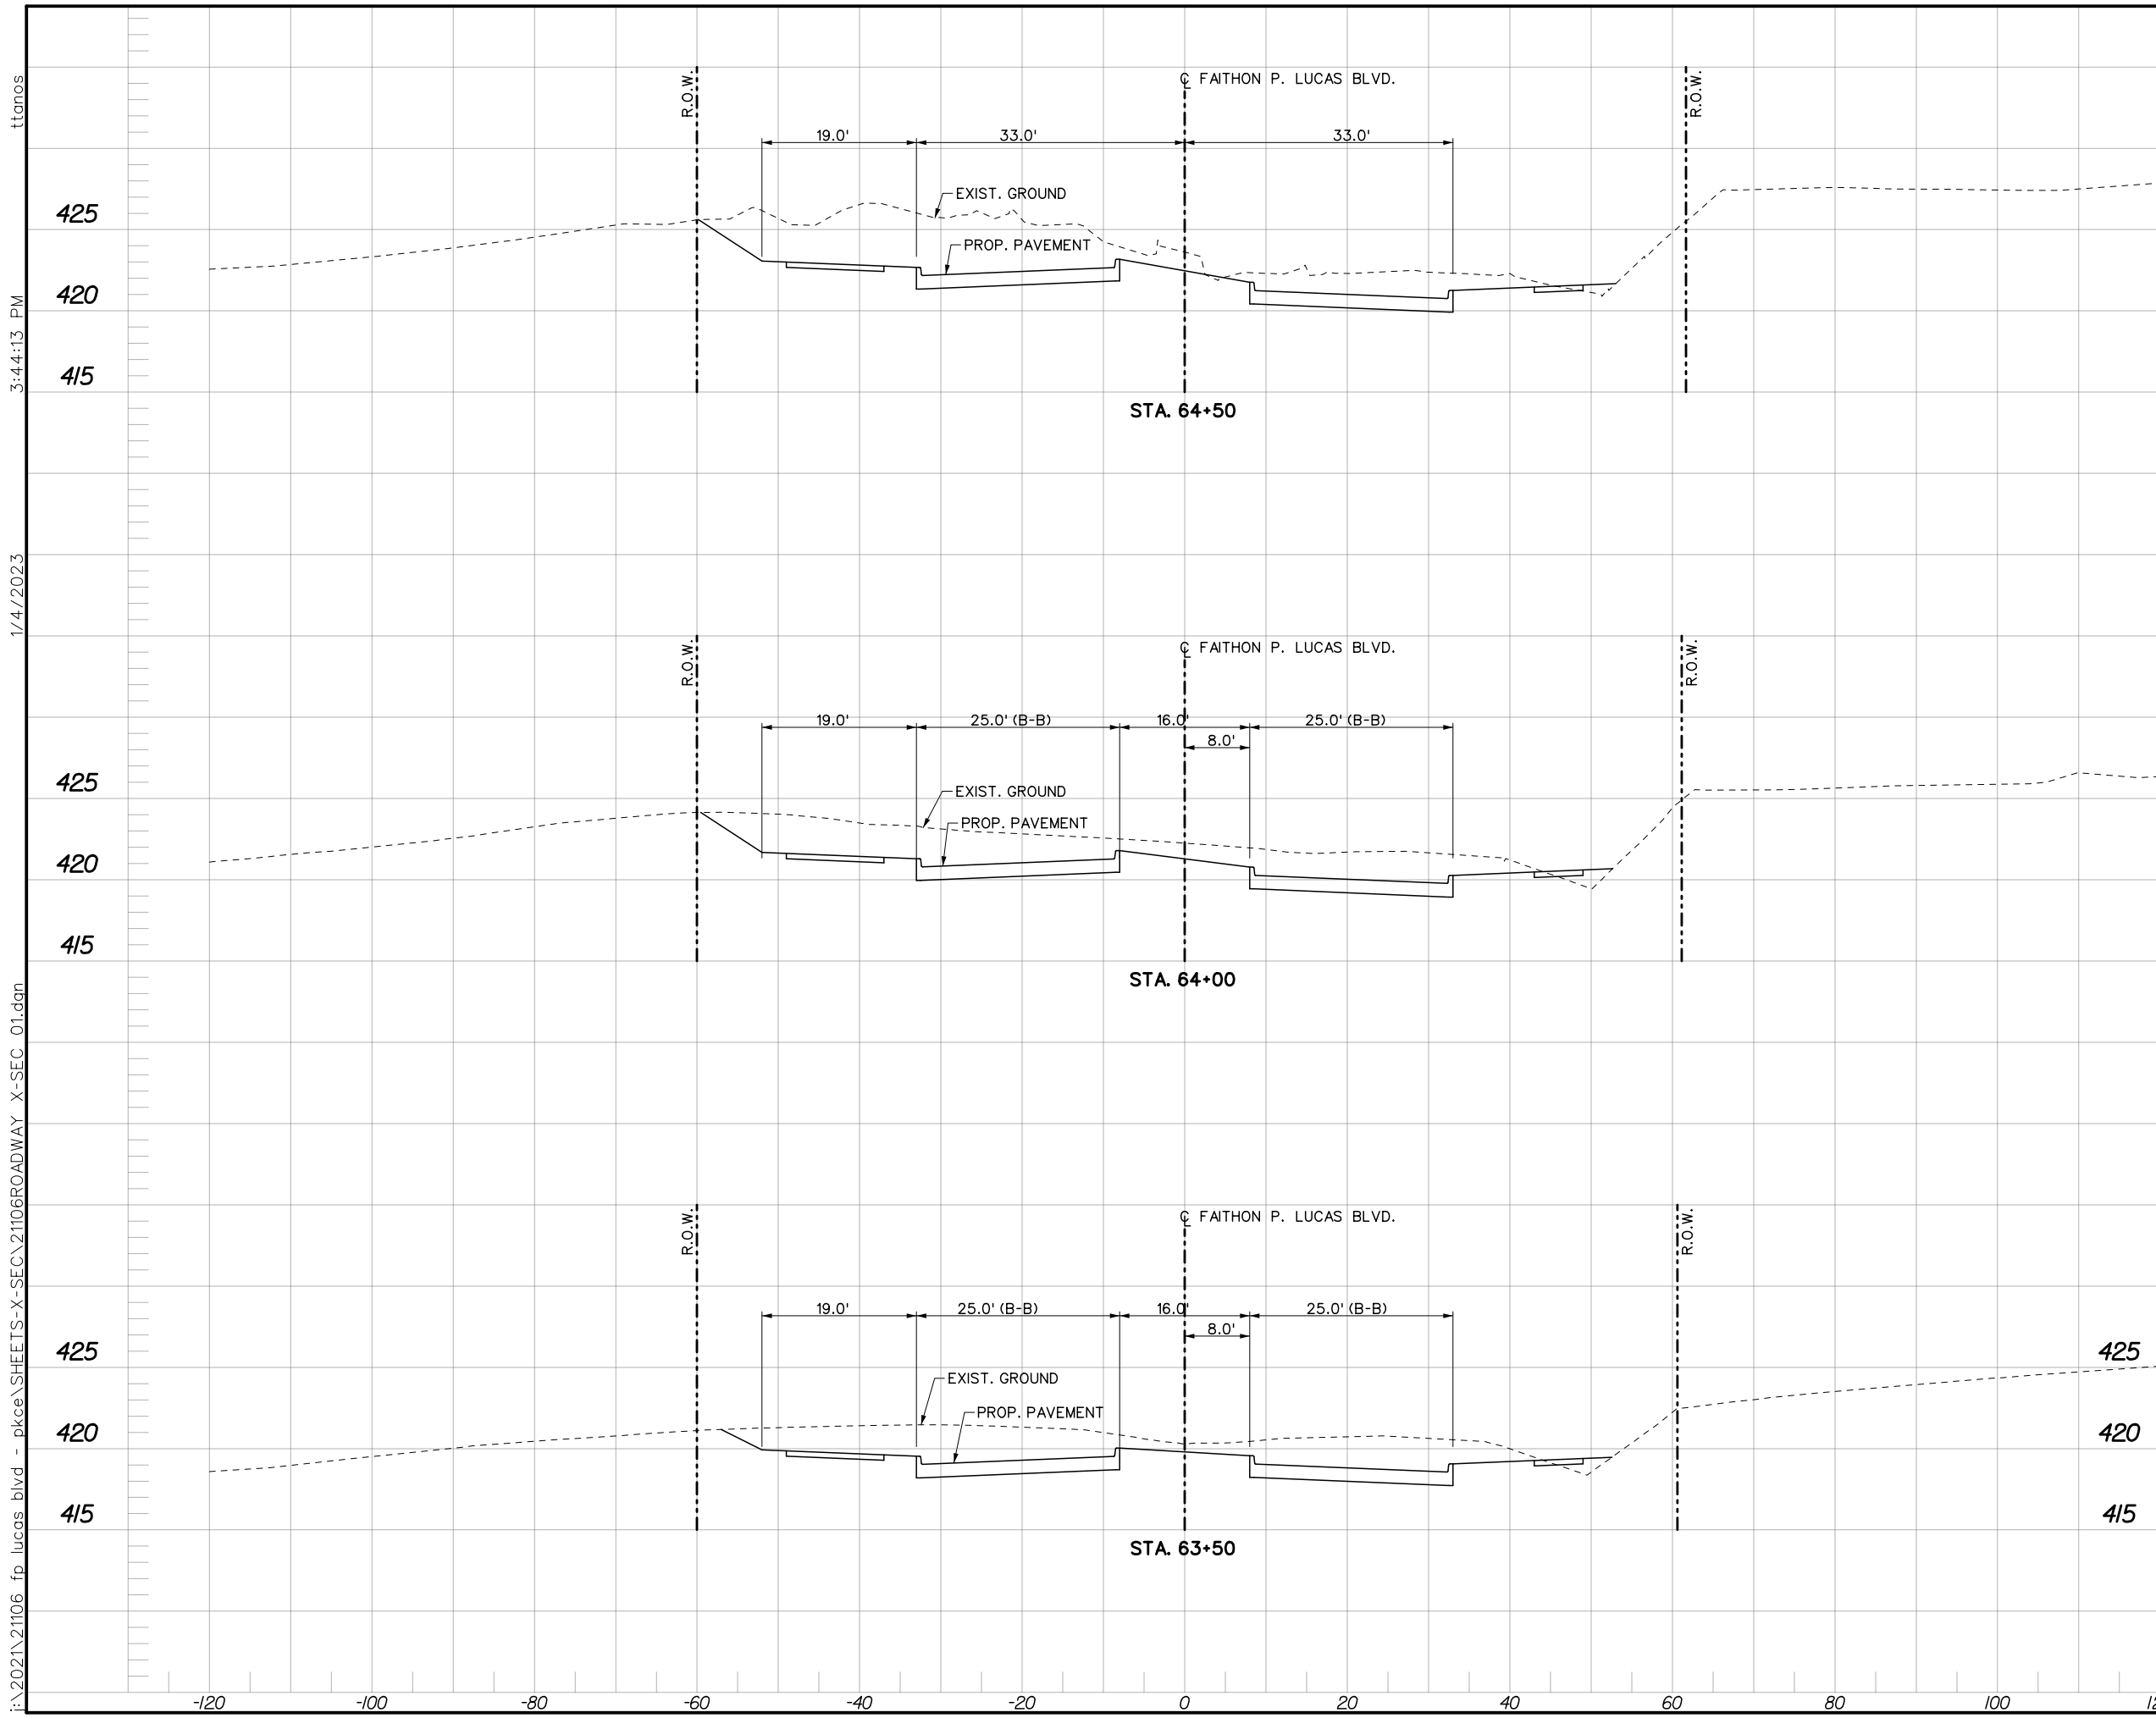

I:\2021\21106 fp lucas blvd - pkee\21106\21106ROADWAY X-SEC\_01.dgn  
 1/4/2023 3:44:13 PM

REVISIONS			
REV. NO.	DATE	DESCRIPTION	BY

Horizontal Scale: 1" = 10'

Vertical Scale: 1" = 5'

REFERENCES

ENGINEERING DIV. WATER MAP SHEET NO. 98 & 99

ENGINEERING DIV. SEWER MAP SHEET NO. 98 & 99

**APM** APM & Associates, Inc. 1700 Pacific Avenue, Suite 1020  
 Dallas, TX, 75201 (214) 748-4888  
 Engineering · Planning · CM Services FIRM REG. #3091

**CITY CONTRACT NO. 2020-095**


**FAITHON P. LUCAS BLVD.**  
**FROM MCKENZIE RD. TO CARTWRIGHT RD.**  
**ROADWAY CROSS SECTIONS**

**CITY OF MESQUITE, TEXAS**

DESIGN	DRAWN	DATE	CITY OF MESQUITE RECORD DWG. INDEX NO.	SHEET
APM	APM	JAN 2023	2023-029-284	32 OF 54



I:\2021\21106 fp lucas blvd - pkee\SHEETS-X-SEC\21106ROADWAY X-SEC\_01.dgn 1/4/2023 3:44:17 PM ttonos

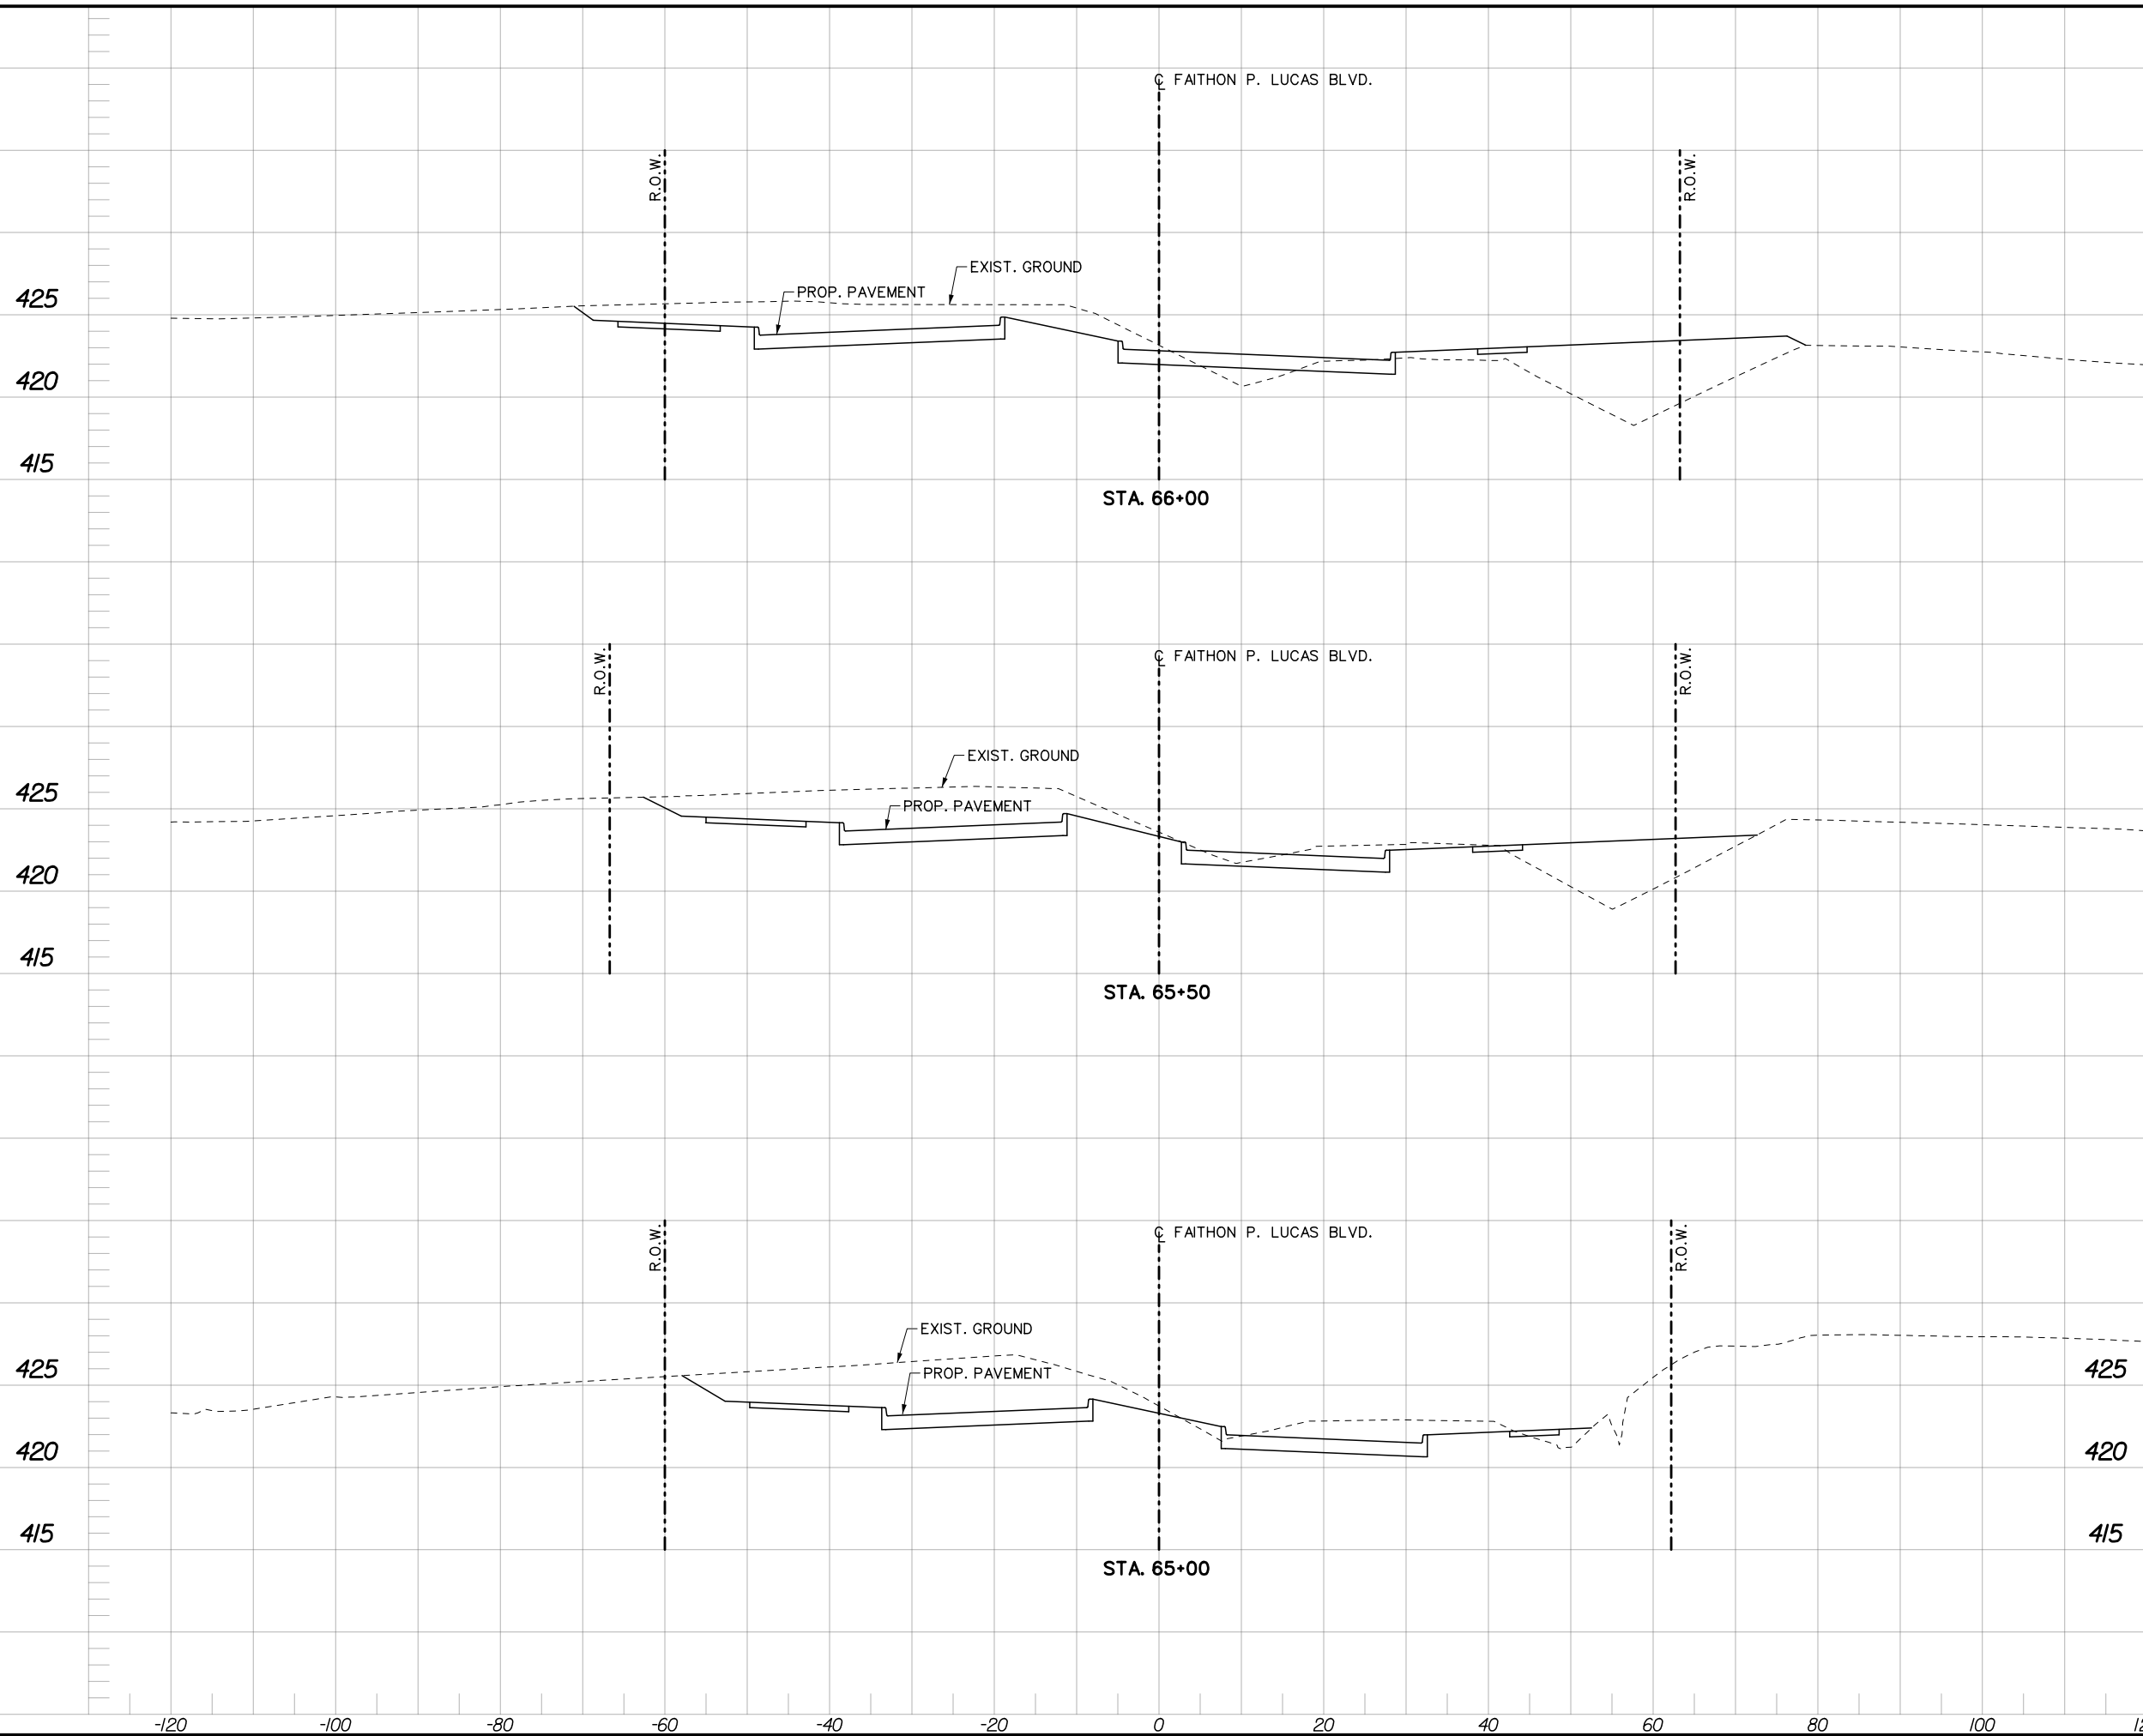

REVISIONS			
REV. NO.	DATE	DESCRIPTION	BY
1			

Horizontal Scale: 1" = 10'

Vertical Scale: 1" = 5'

REFERENCES  
 ENGINEERING DIV. WATER MAP SHEET NO. 98 & 99  
 ENGINEERING DIV. SEWER MAP SHEET NO. 98 & 99

**APM** APM & Associates, Inc. 1700 Pacific Avenue, Suite 1020  
 Engineering - Planning - CM Services Dallas, TX 75201 (214) 748-4888  
 FIRM REG. #3091


CITY CONTRACT NO. 2020-095

**FAITHON P. LUCAS BLVD.**  
**FROM MCKENZIE RD. TO CARTWRIGHT RD.**  
**ROADWAY CROSS SECTIONS**

**CITY OF MESQUITE, TEXAS**

DESIGN	DRAWN	DATE	CITY OF MESQUITE RECORD DWG. INDEX NO.	SHEET
APM	APM	JAN 2023	2023-029-285	33 OF 54

I:\2021\21106 fp lucas blvd - pkee\SHEETS-X-SEC\21106ROADWAY X-SEC\_01.dgn 1/4/2023 3:44:21 PM

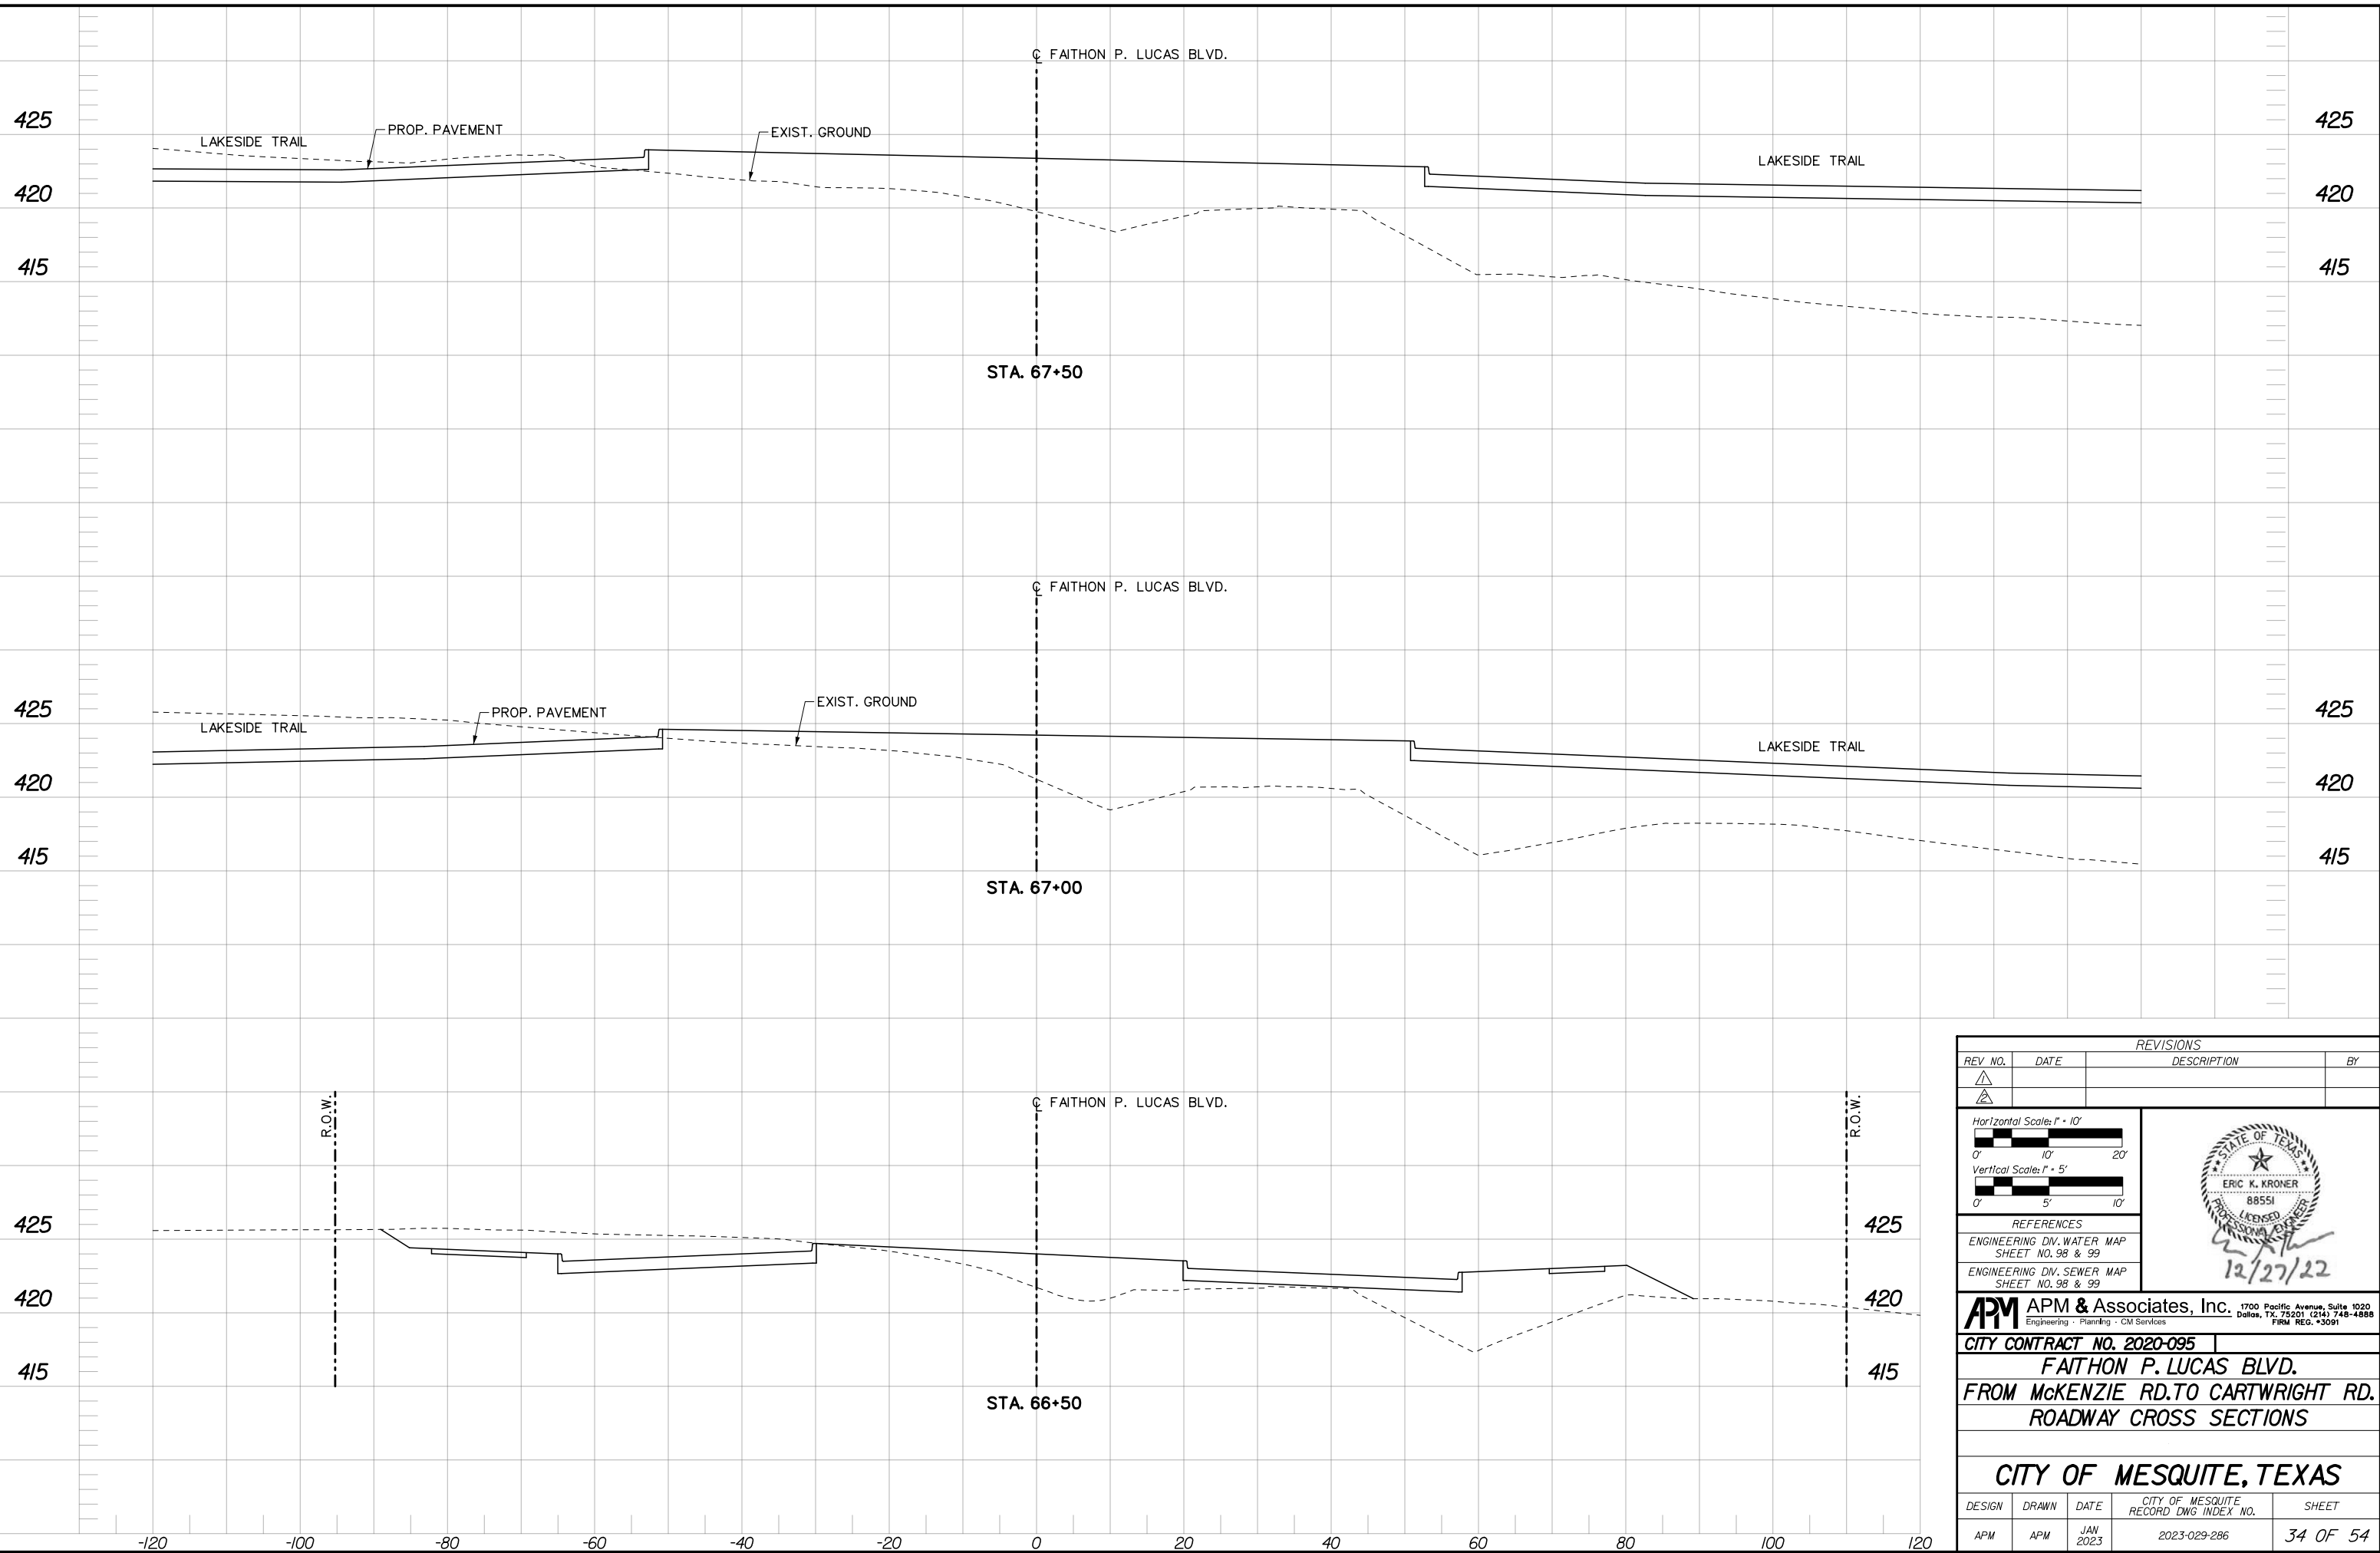

REVISIONS			
REV. NO.	DATE	DESCRIPTION	BY

Horizontal Scale: 1" = 10'  
 Vertical Scale: 1" = 5'


REFERENCES  
 ENGINEERING DIV. WATER MAP SHEET NO. 98 & 99  
 ENGINEERING DIV. SEWER MAP SHEET NO. 98 & 99

**APM** APM & Associates, Inc. 1700 Pacific Avenue, Suite 1020  
 Dallas, TX, 75201 (214) 748-4888  
 Engineering - Planning - CM Services FIRM REG. #3091

CITY CONTRACT NO. 2020-095  
**FAITHON P. LUCAS BLVD.**  
**FROM MCKENZIE RD. TO CARTWRIGHT RD.**  
**ROADWAY CROSS SECTIONS**

**CITY OF MESQUITE, TEXAS**

DESIGN	DRAWN	DATE	CITY OF MESQUITE RECORD DWG. INDEX NO.	SHEET
APM	APM	JAN 2023	2023-029-286	34 OF 54

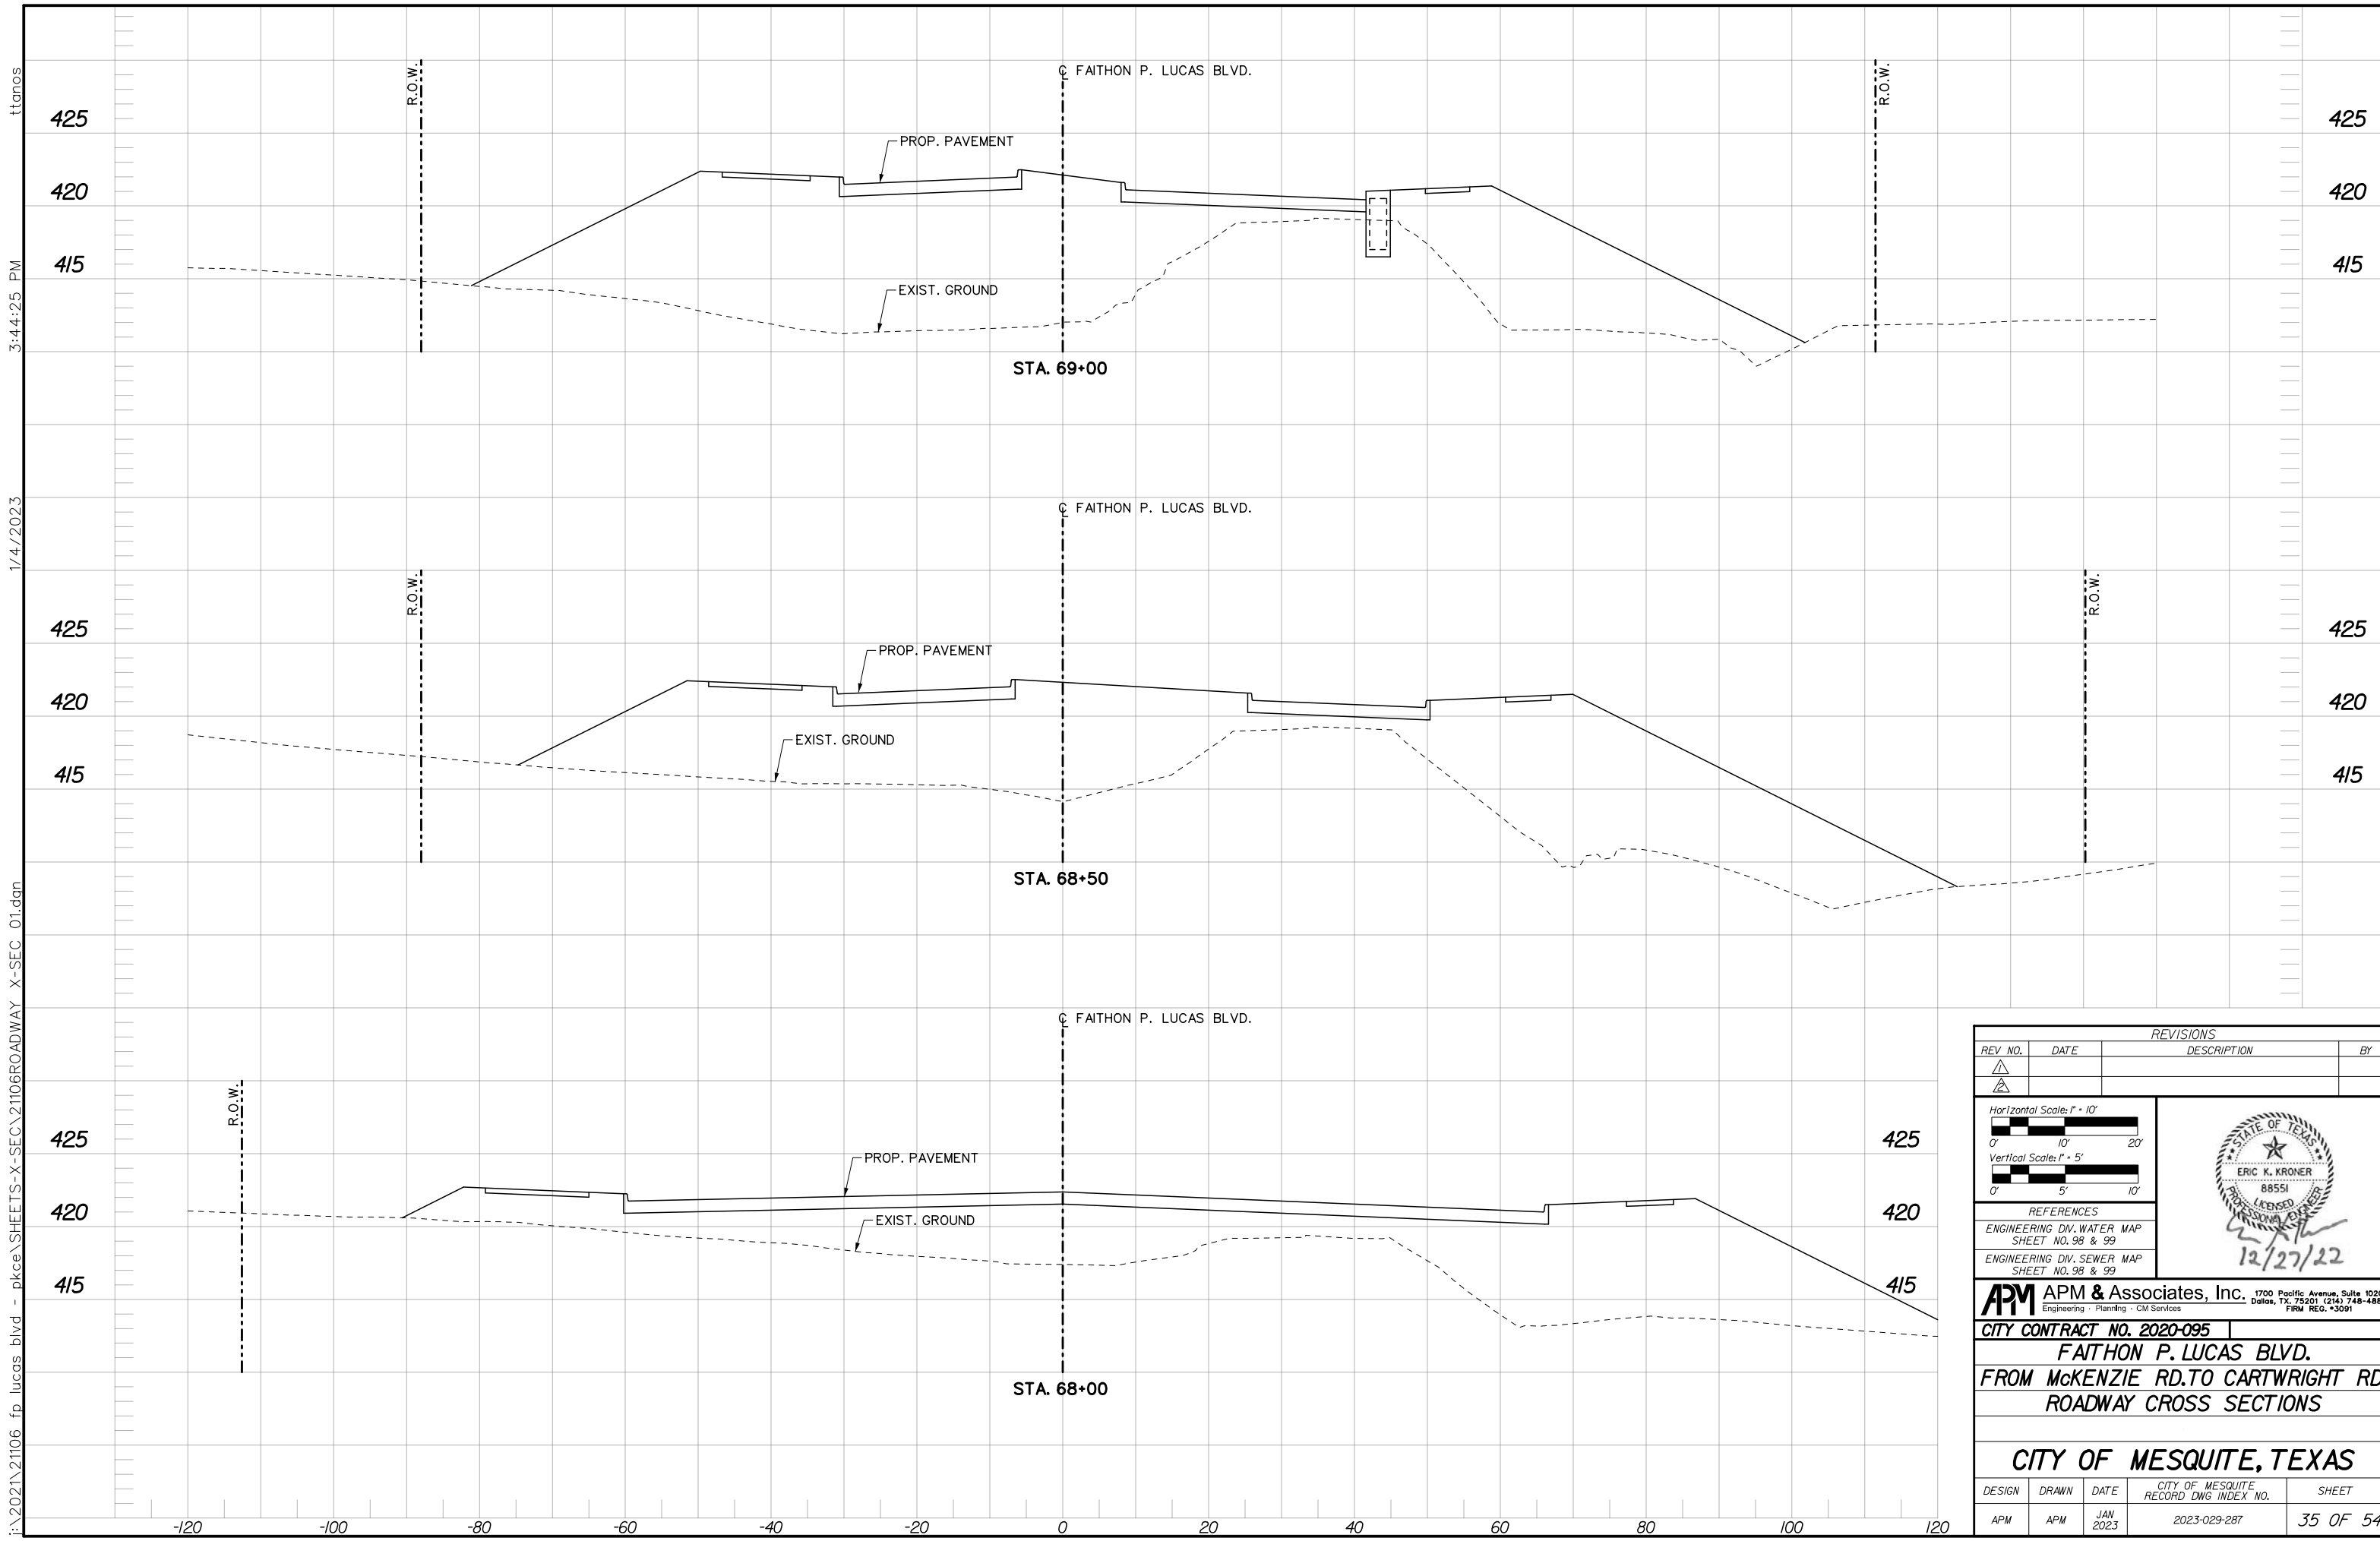

I:\2021\21106 fp lucas blvd - pkee\SHEETS-X-SEC\21106ROADWAY X-SEC\_01.dgn  
 1/4/2023 3:44:25 PM

REVISIONS			
REV. NO.	DATE	DESCRIPTION	BY

Horizontal Scale: 1" = 10'

Vertical Scale: 1" = 5'

REFERENCES

ENGINEERING DIV. WATER MAP SHEET NO. 98 & 99

ENGINEERING DIV. SEWER MAP SHEET NO. 98 & 99


**APM** APM & Associates, Inc. 1700 Pacific Avenue, Suite 1020  
 Dallas, TX, 75201 (214) 748-4888 FIRM REG. #3091

**CITY CONTRACT NO. 2020-095**

**FAITHON P. LUCAS BLVD.**  
**FROM MCKENZIE RD. TO CARTWRIGHT RD.**  
**ROADWAY CROSS SECTIONS**

**CITY OF MESQUITE, TEXAS**

DESIGN	DRAWN	DATE	CITY OF MESQUITE RECORD DWG. INDEX NO.	SHEET
APM	APM	JAN 2023	2023-029-287	35 OF 54

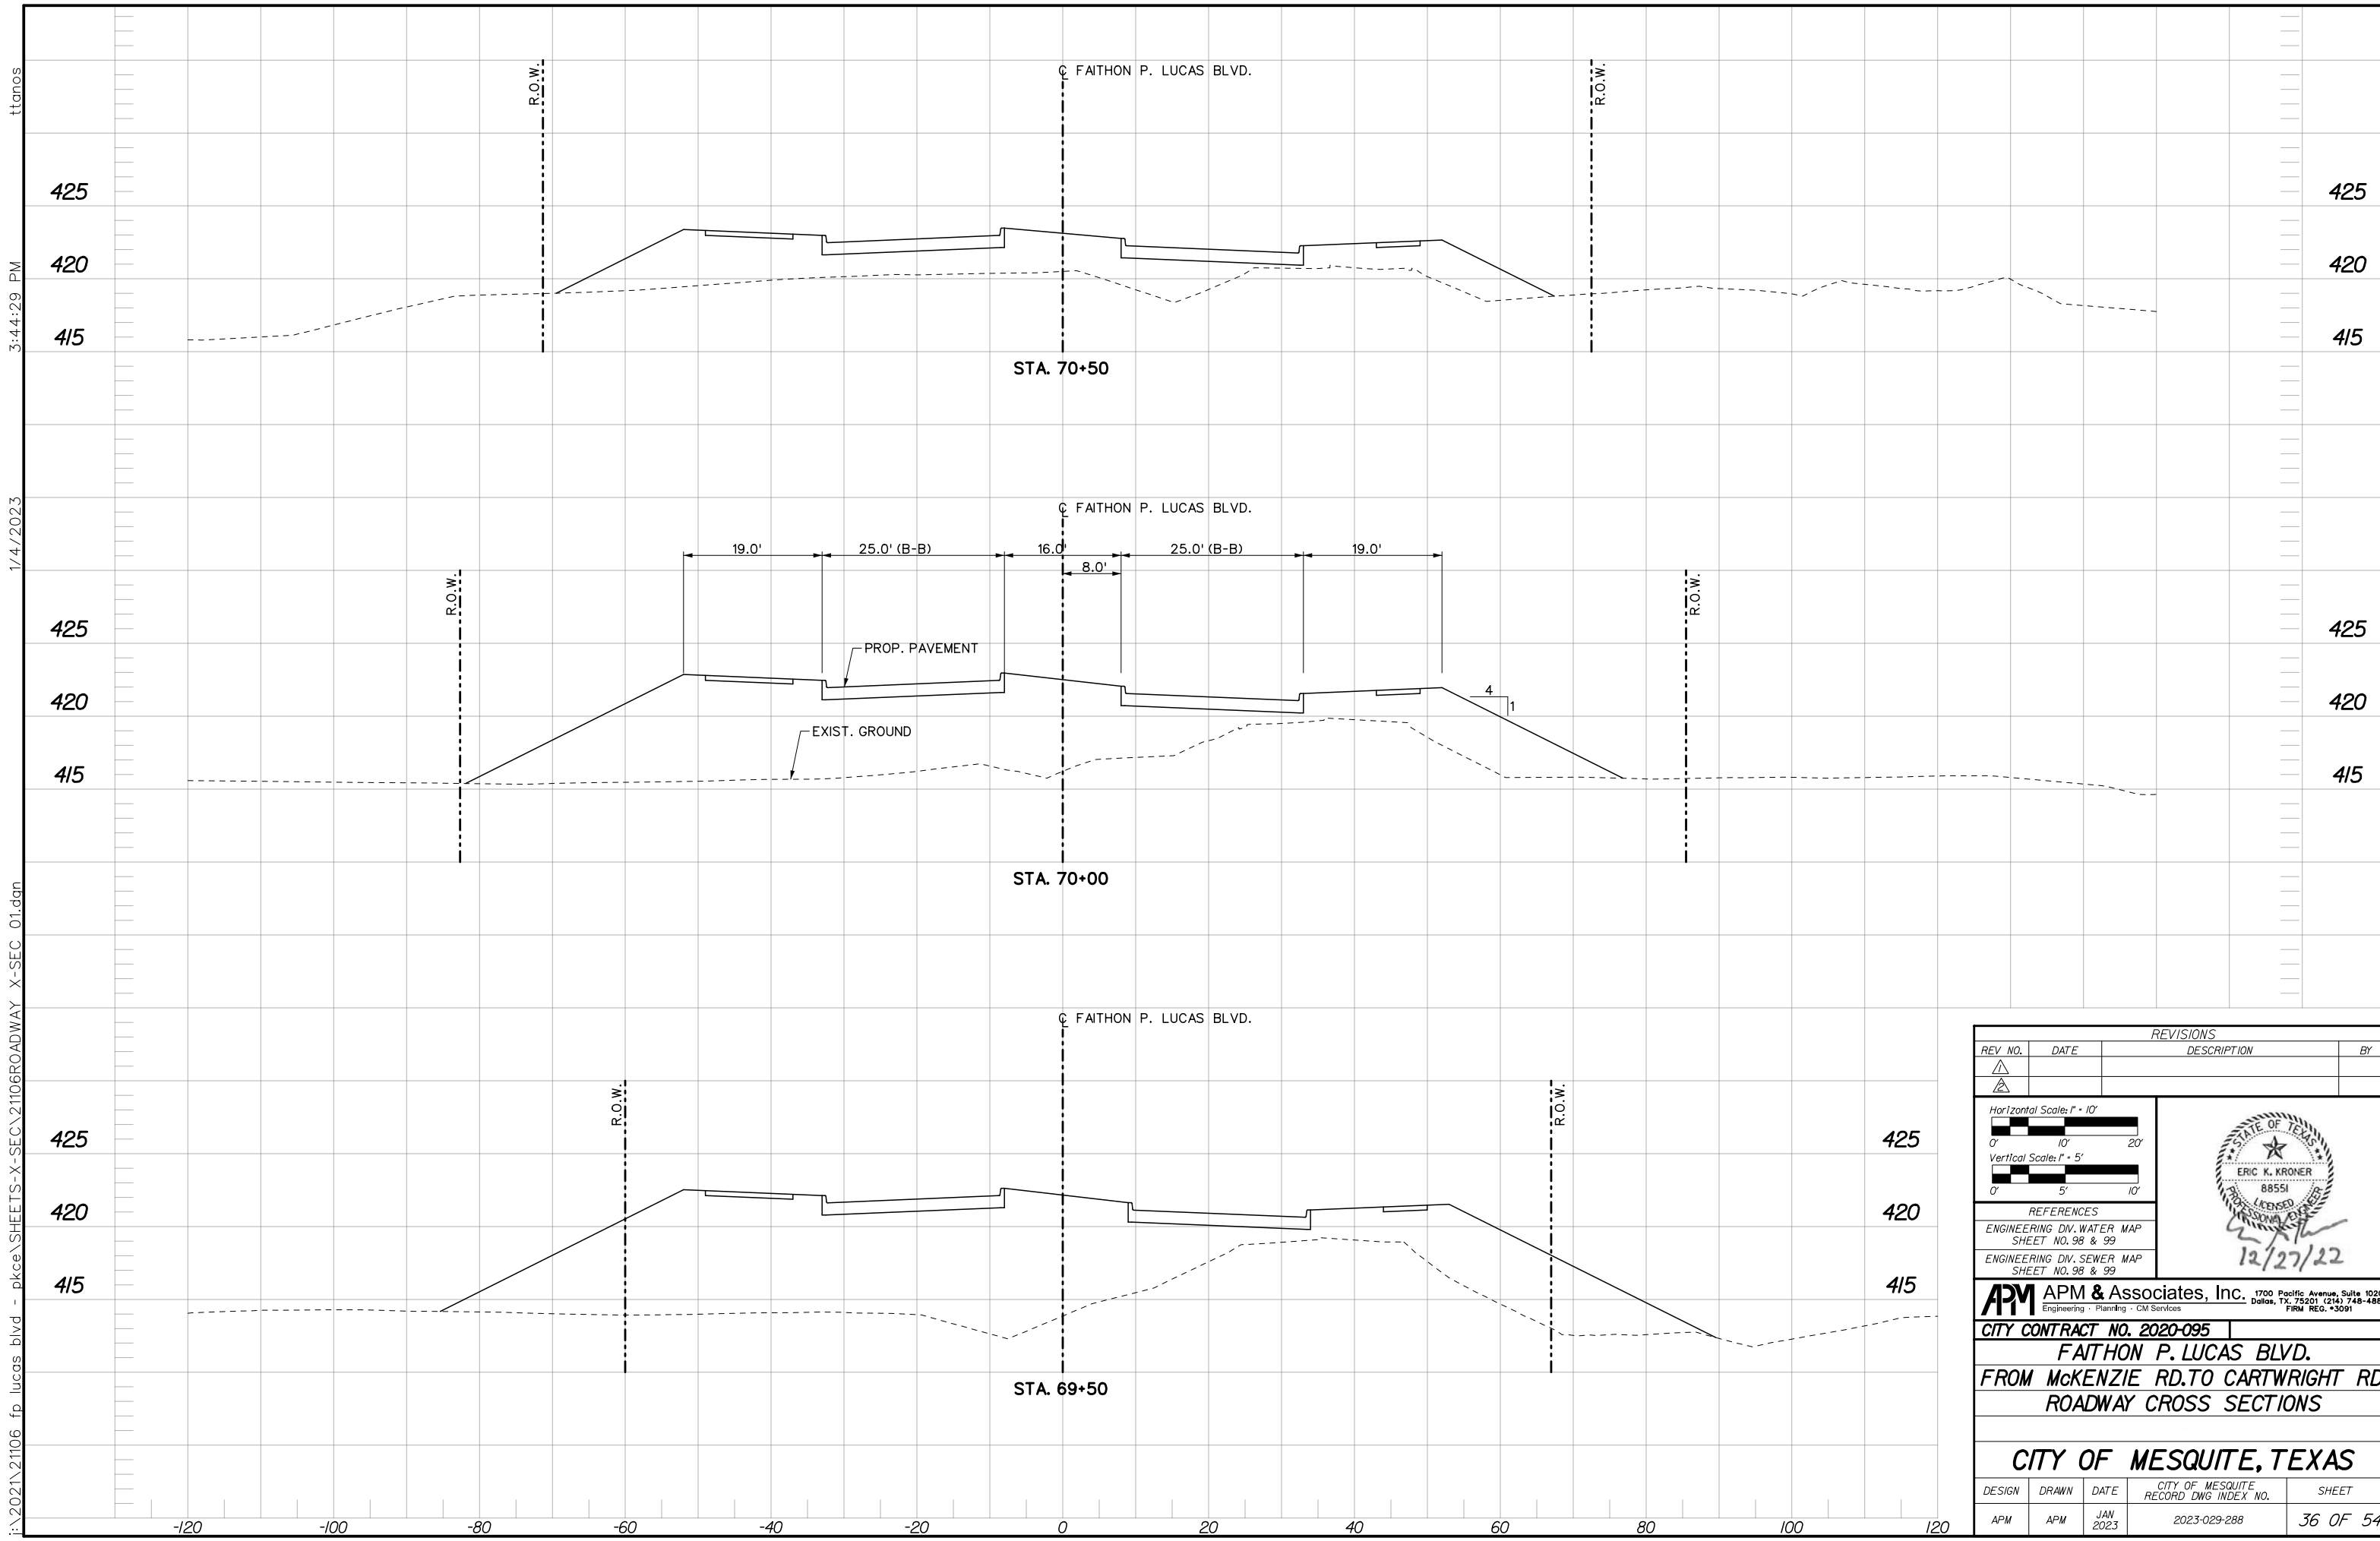

I:\2021\21106 fp lucas blvd - pkee\SHEETS-X-SEC\21106ROADWAY X-SEC\_01.dgn  
 1/4/2023 3:44:29 PM

REVISIONS			
REV. NO.	DATE	DESCRIPTION	BY

Horizontal Scale: 1" = 10'

Vertical Scale: 1" = 5'

REFERENCES

ENGINEERING DIV. WATER MAP SHEET NO. 98 & 99

ENGINEERING DIV. SEWER MAP SHEET NO. 98 & 99

12/27/22


**APM** APM & Associates, Inc. 1700 Pacific Avenue, Suite 1020  
 Engineering - Planning - CM Services Dallas, TX, 75201 (214) 748-4888  
 FIRM REG. #3091

**CITY CONTRACT NO. 2020-095**

**FAITHON P. LUCAS BLVD.**  
**FROM MCKENZIE RD. TO CARTWRIGHT RD.**  
**ROADWAY CROSS SECTIONS**

**CITY OF MESQUITE, TEXAS**

DESIGN	DRAWN	DATE	CITY OF MESQUITE RECORD DWG. INDEX NO.	SHEET
APM	APM	JAN 2023	2023-029-288	36 OF 54

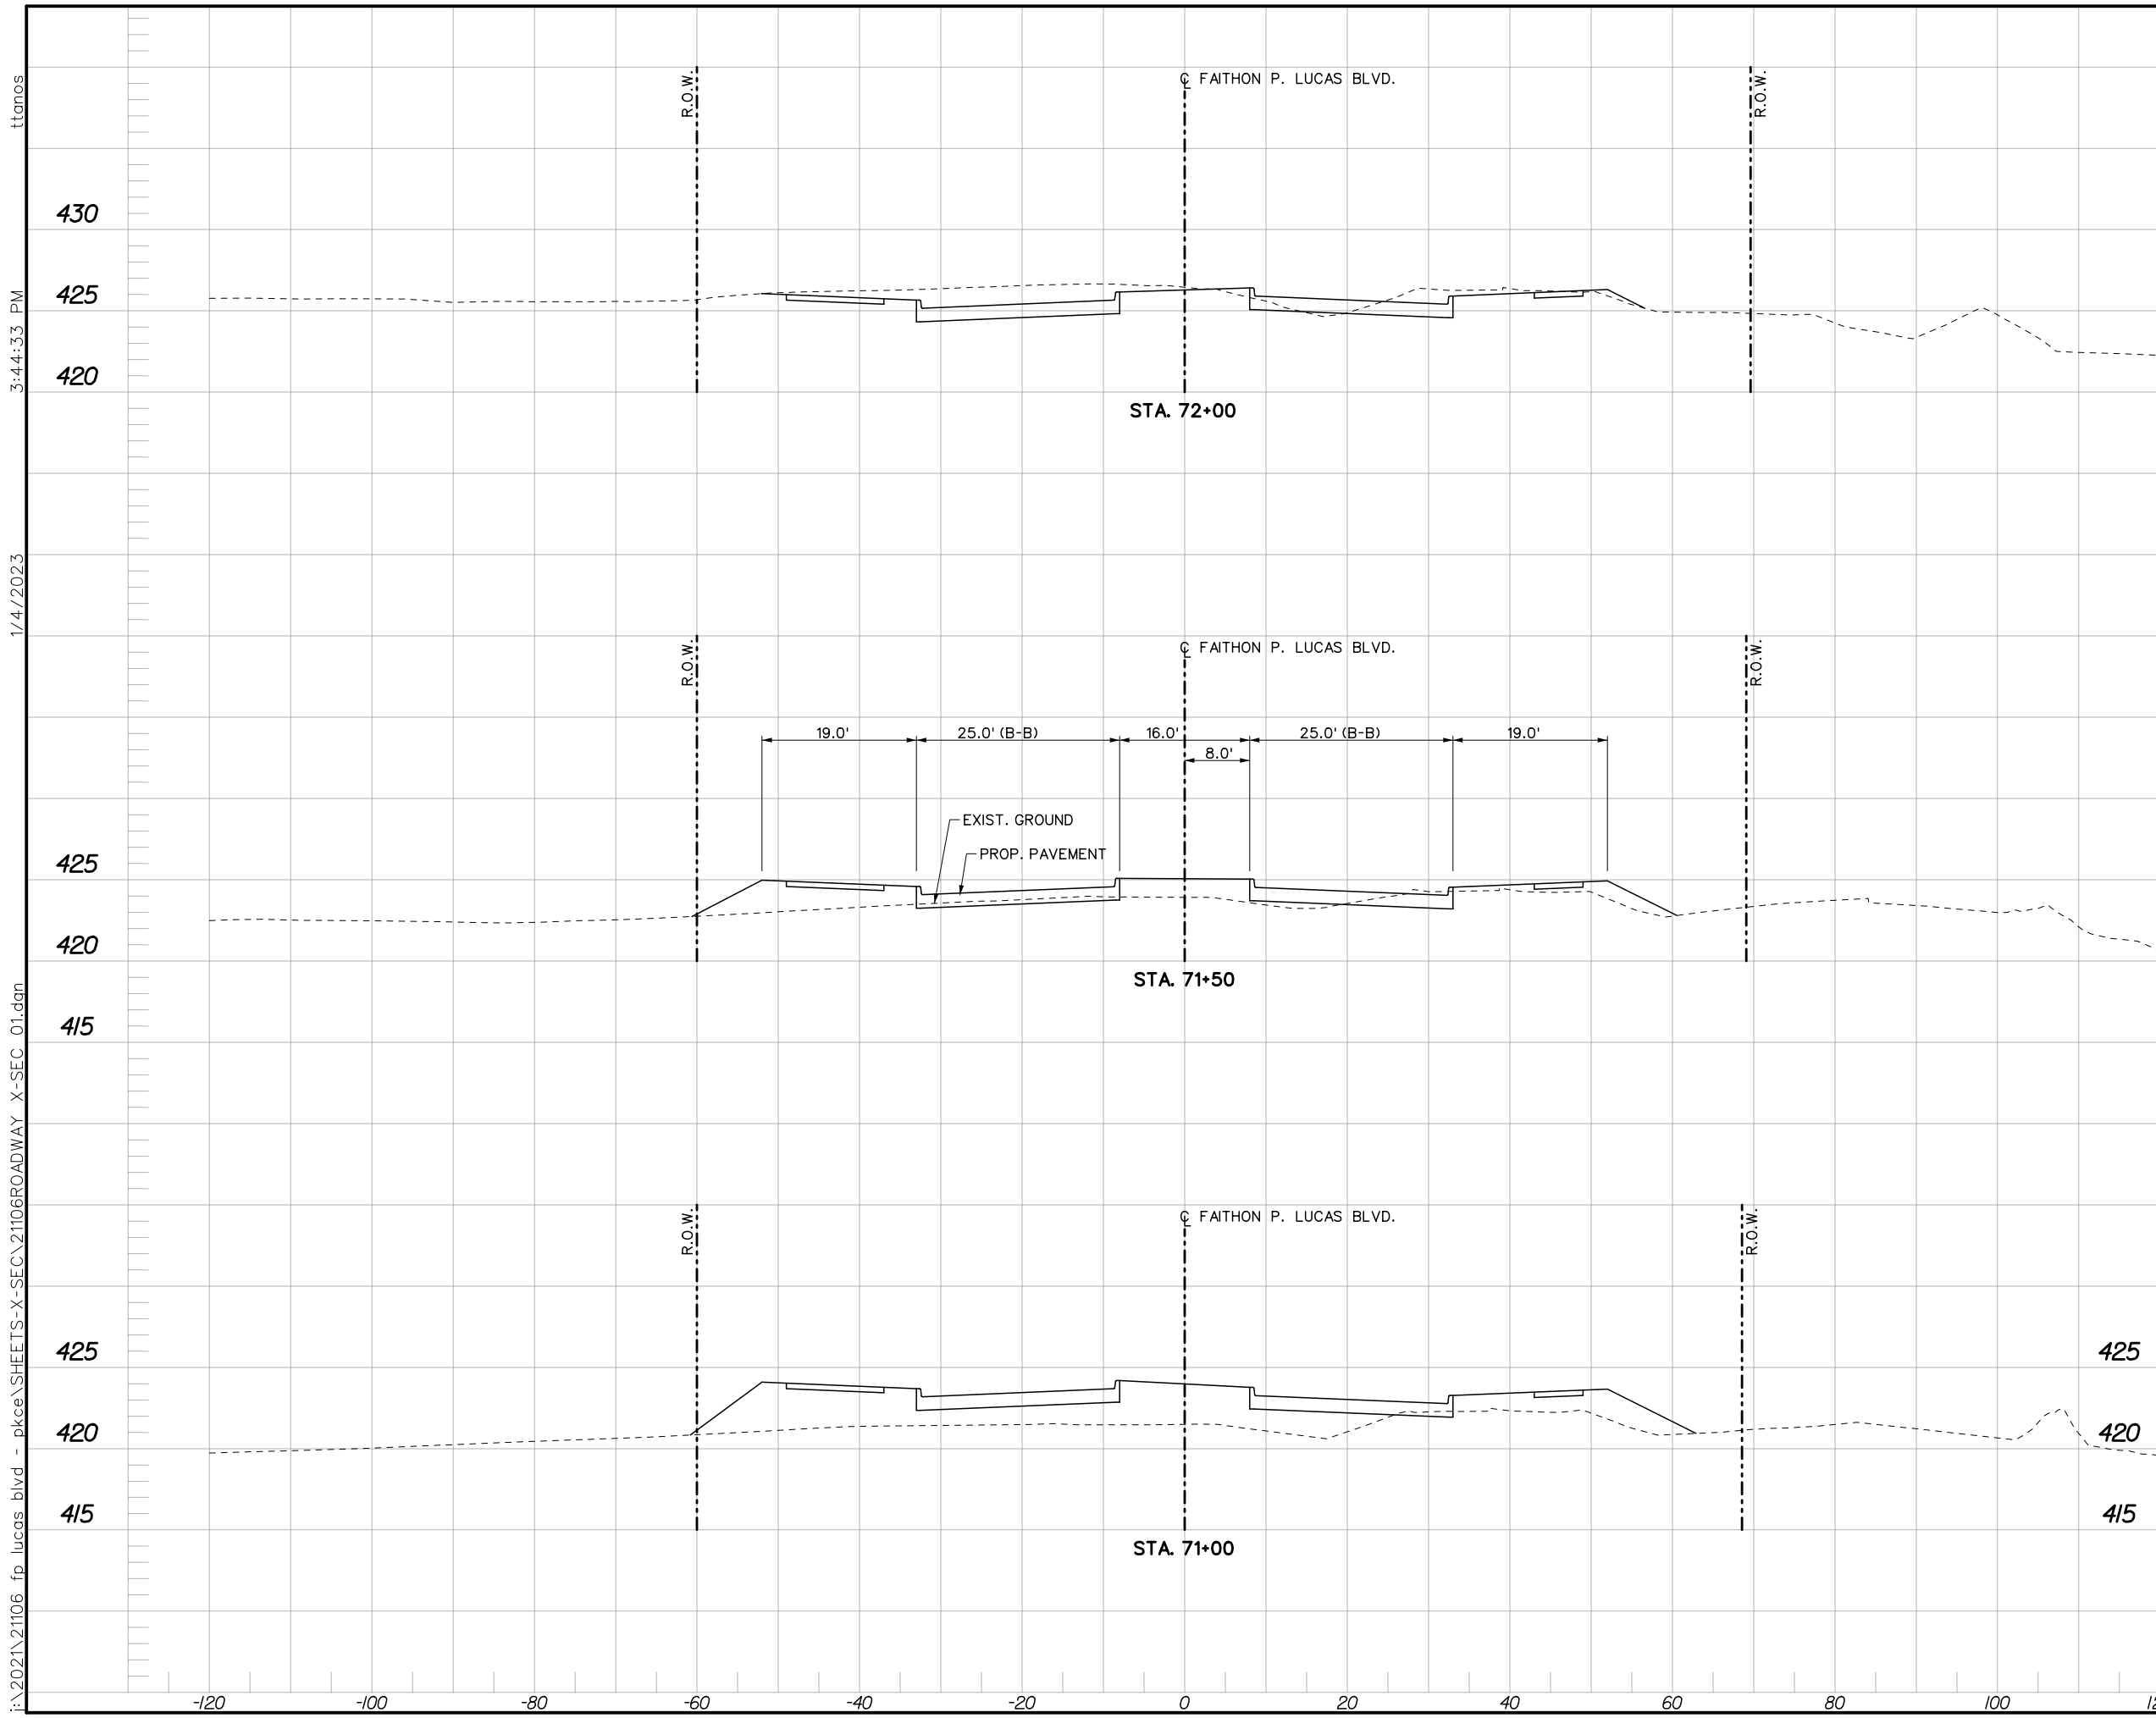

I:\2021\21106 fp lucas blvd - pkee\SHEETS-X-SEC\21106ROADWAY X-SEC\_01.dgn  
 1/4/2023 3:44:33 PM

REVISIONS			
REV. NO.	DATE	DESCRIPTION	BY
1			

Horizontal Scale: 1" = 10'

Vertical Scale: 1" = 5'

REFERENCES

ENGINEERING DIV. WATER MAP  
SHEET NO. 98 & 99

ENGINEERING DIV. SEWER MAP  
SHEET NO. 98 & 99


**APM** APM & Associates, Inc. 1700 Pacific Avenue, Suite 1020  
 Engineering · Planning · CM Services Dallas, TX 75201 (214) 748-4888  
 FIRM REG. #3091

**CITY CONTRACT NO. 2020-095**

**FAITHON P. LUCAS BLVD.**  
**FROM MCKENZIE RD. TO CARTWRIGHT RD.**  
**ROADWAY CROSS SECTIONS**

**CITY OF MESQUITE, TEXAS**

DESIGN	DRAWN	DATE	CITY OF MESQUITE RECORD DWG. INDEX NO.	SHEET
APM	APM	JAN 2023	2023-029-289	37 OF 54

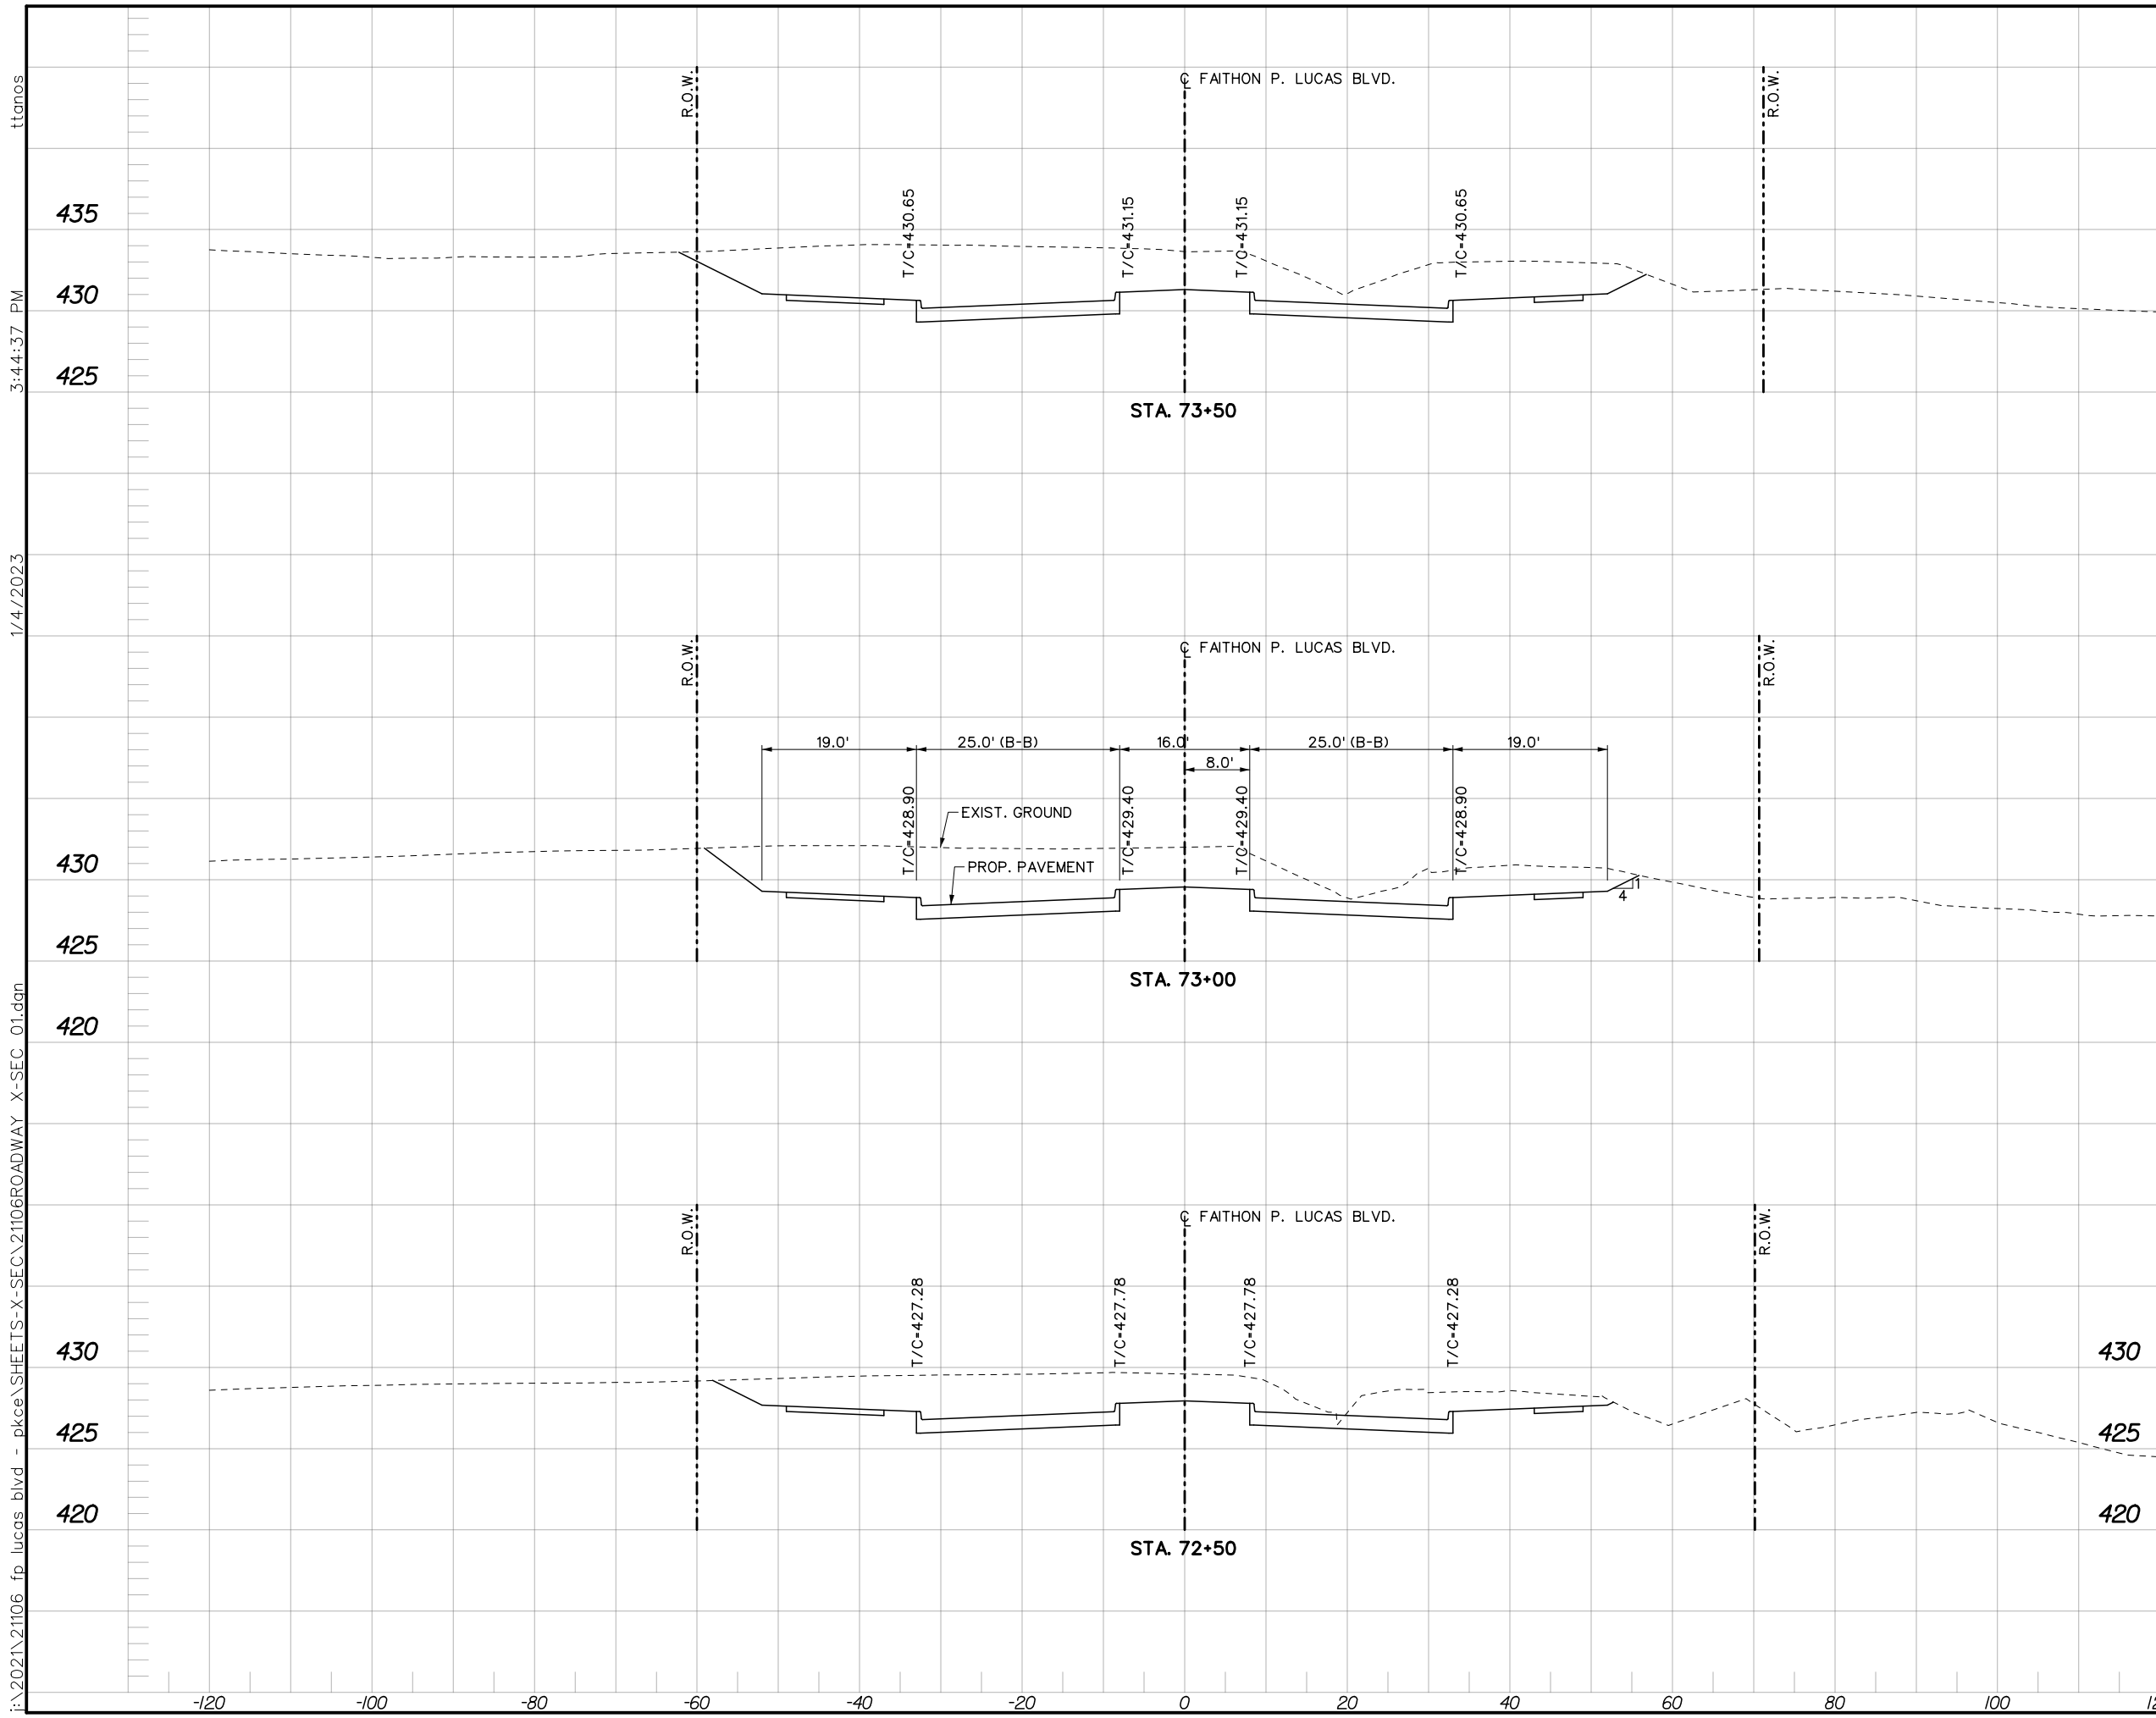

I:\2021\21106 fp lucas blvd - pkee\SHEETS-X-SEC\21106ROADWAY X-SEC\_01.dgn  
 1/4/2023 3:44:37 PM

REVISIONS			
REV. NO.	DATE	DESCRIPTION	BY
1			

Horizontal Scale: 1" = 10'

Vertical Scale: 1" = 5'

REFERENCES

ENGINEERING DIV. WATER MAP SHEET NO. 98 & 99

ENGINEERING DIV. SEWER MAP SHEET NO. 98 & 99

**APM** APM & Associates, Inc. 1700 Pacific Avenue, Suite 1020  
 Engineering · Planning · CM Services Dallas, TX 75201 (214) 748-4888  
 FIRM REG. #3091


**CITY CONTRACT NO. 2020-095**

**FAITHON P. LUCAS BLVD.**  
**FROM MCKENZIE RD. TO CARTWRIGHT RD.**  
**ROADWAY CROSS SECTIONS**

**CITY OF MESQUITE, TEXAS**

DESIGN	DRAWN	DATE	CITY OF MESQUITE RECORD DWG. INDEX NO.	SHEET
APM	APM	JAN 2023	2023-029-290	38 OF 54

I:\2021\21106 fp lucas blvd - pkee\SHEETS-X-SEC\21106ROADWAY X-SEC\_01.dgn 1/4/2023 3:44:40 PM tpanos

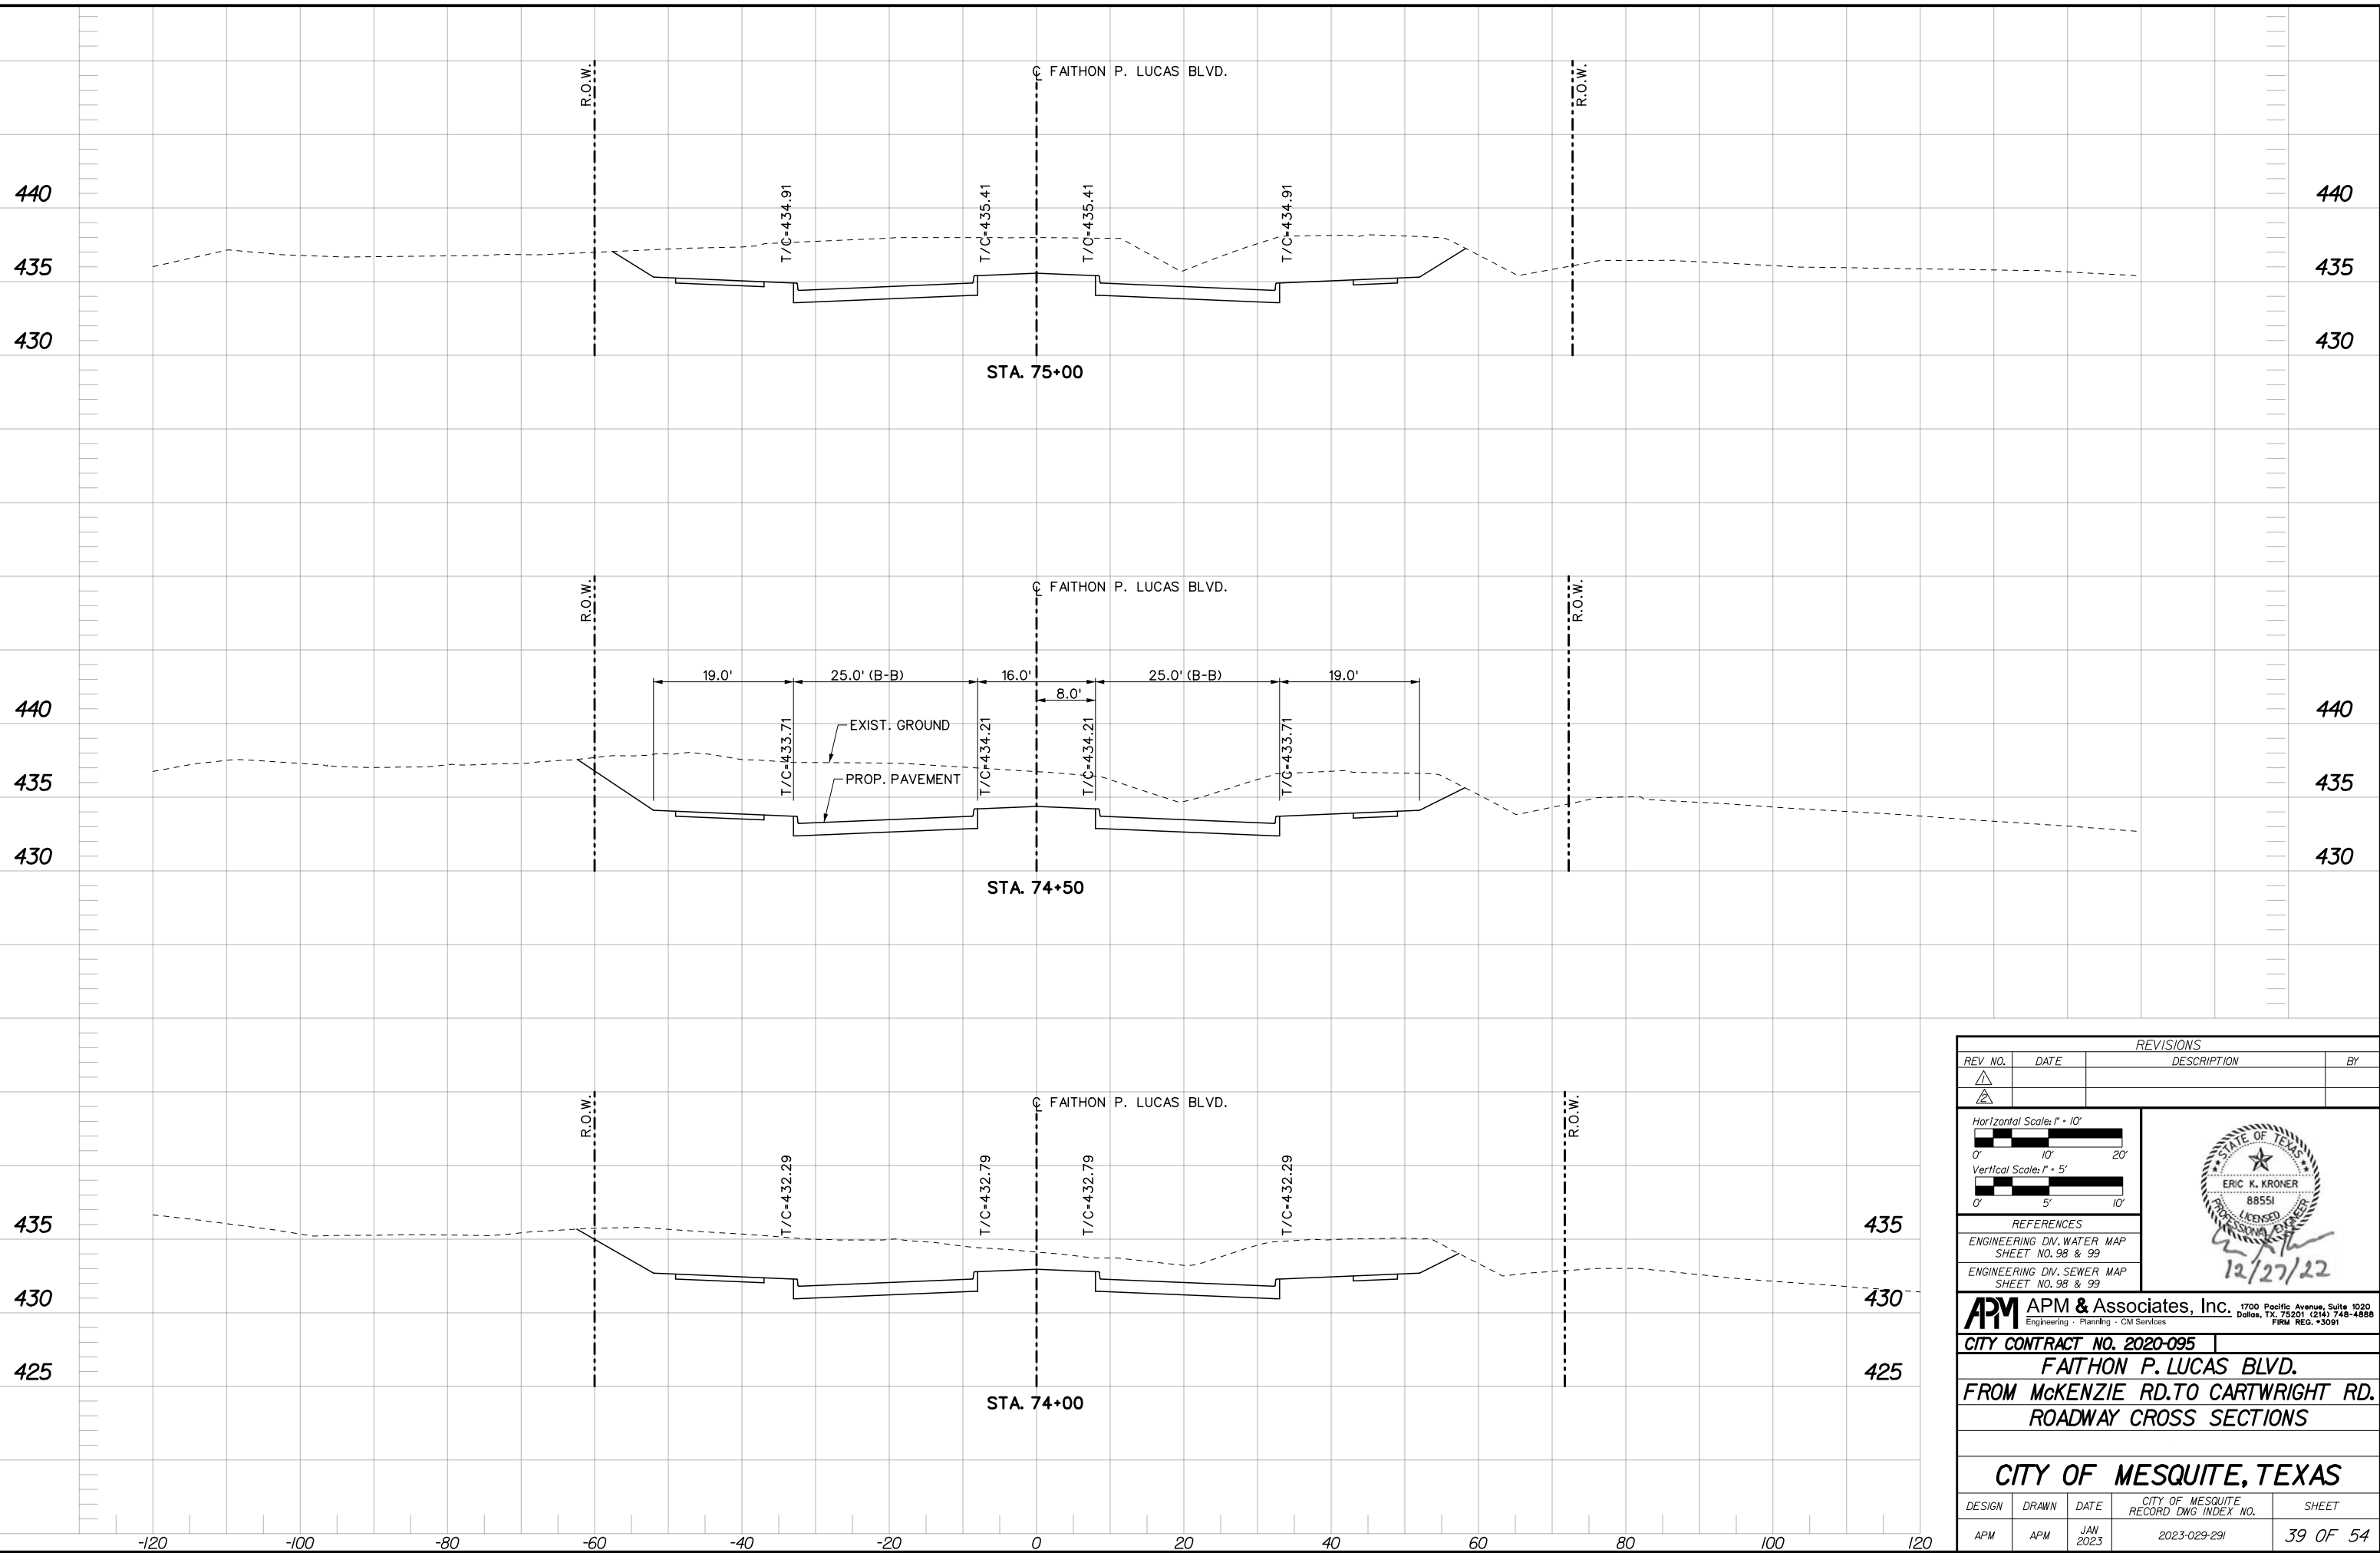

REVISIONS			
REV. NO.	DATE	DESCRIPTION	BY

Horizontal Scale: 1" = 10'  
 Vertical Scale: 1" = 5'

**APM & Associates, Inc.**  
 Engineering · Planning · CM Services  
 1700 Pacific Avenue, Suite 1020  
 Dallas, TX 75201 (214) 748-4888  
 FIRM REG. #3091

**STATE OF TEXAS**  
 ERIC K. KRONER  
 88551  
 LICENSED PROFESSIONAL ENGINEER  
 12/27/22


**REFERENCES**  
 ENGINEERING DIV. WATER MAP SHEET NO. 98 & 99  
 ENGINEERING DIV. SEWER MAP SHEET NO. 98 & 99

**CITY CONTRACT NO. 2020-095**  
**FAITHON P. LUCAS BLVD.**  
**FROM MCKENZIE RD. TO CARTWRIGHT RD.**  
**ROADWAY CROSS SECTIONS**

**CITY OF MESQUITE, TEXAS**

DESIGN	DRAWN	DATE	CITY OF MESQUITE RECORD DWG. INDEX NO.	SHEET
APM	APM	JAN 2023	2023-029-291	39 OF 54

I:\2021\21106 fp lucas blvd - pkce\SHEETS-X-SEC\21106ROADWAY X-SEC\_01.dgn 1/4/2023 3:44:44 PM ttonos

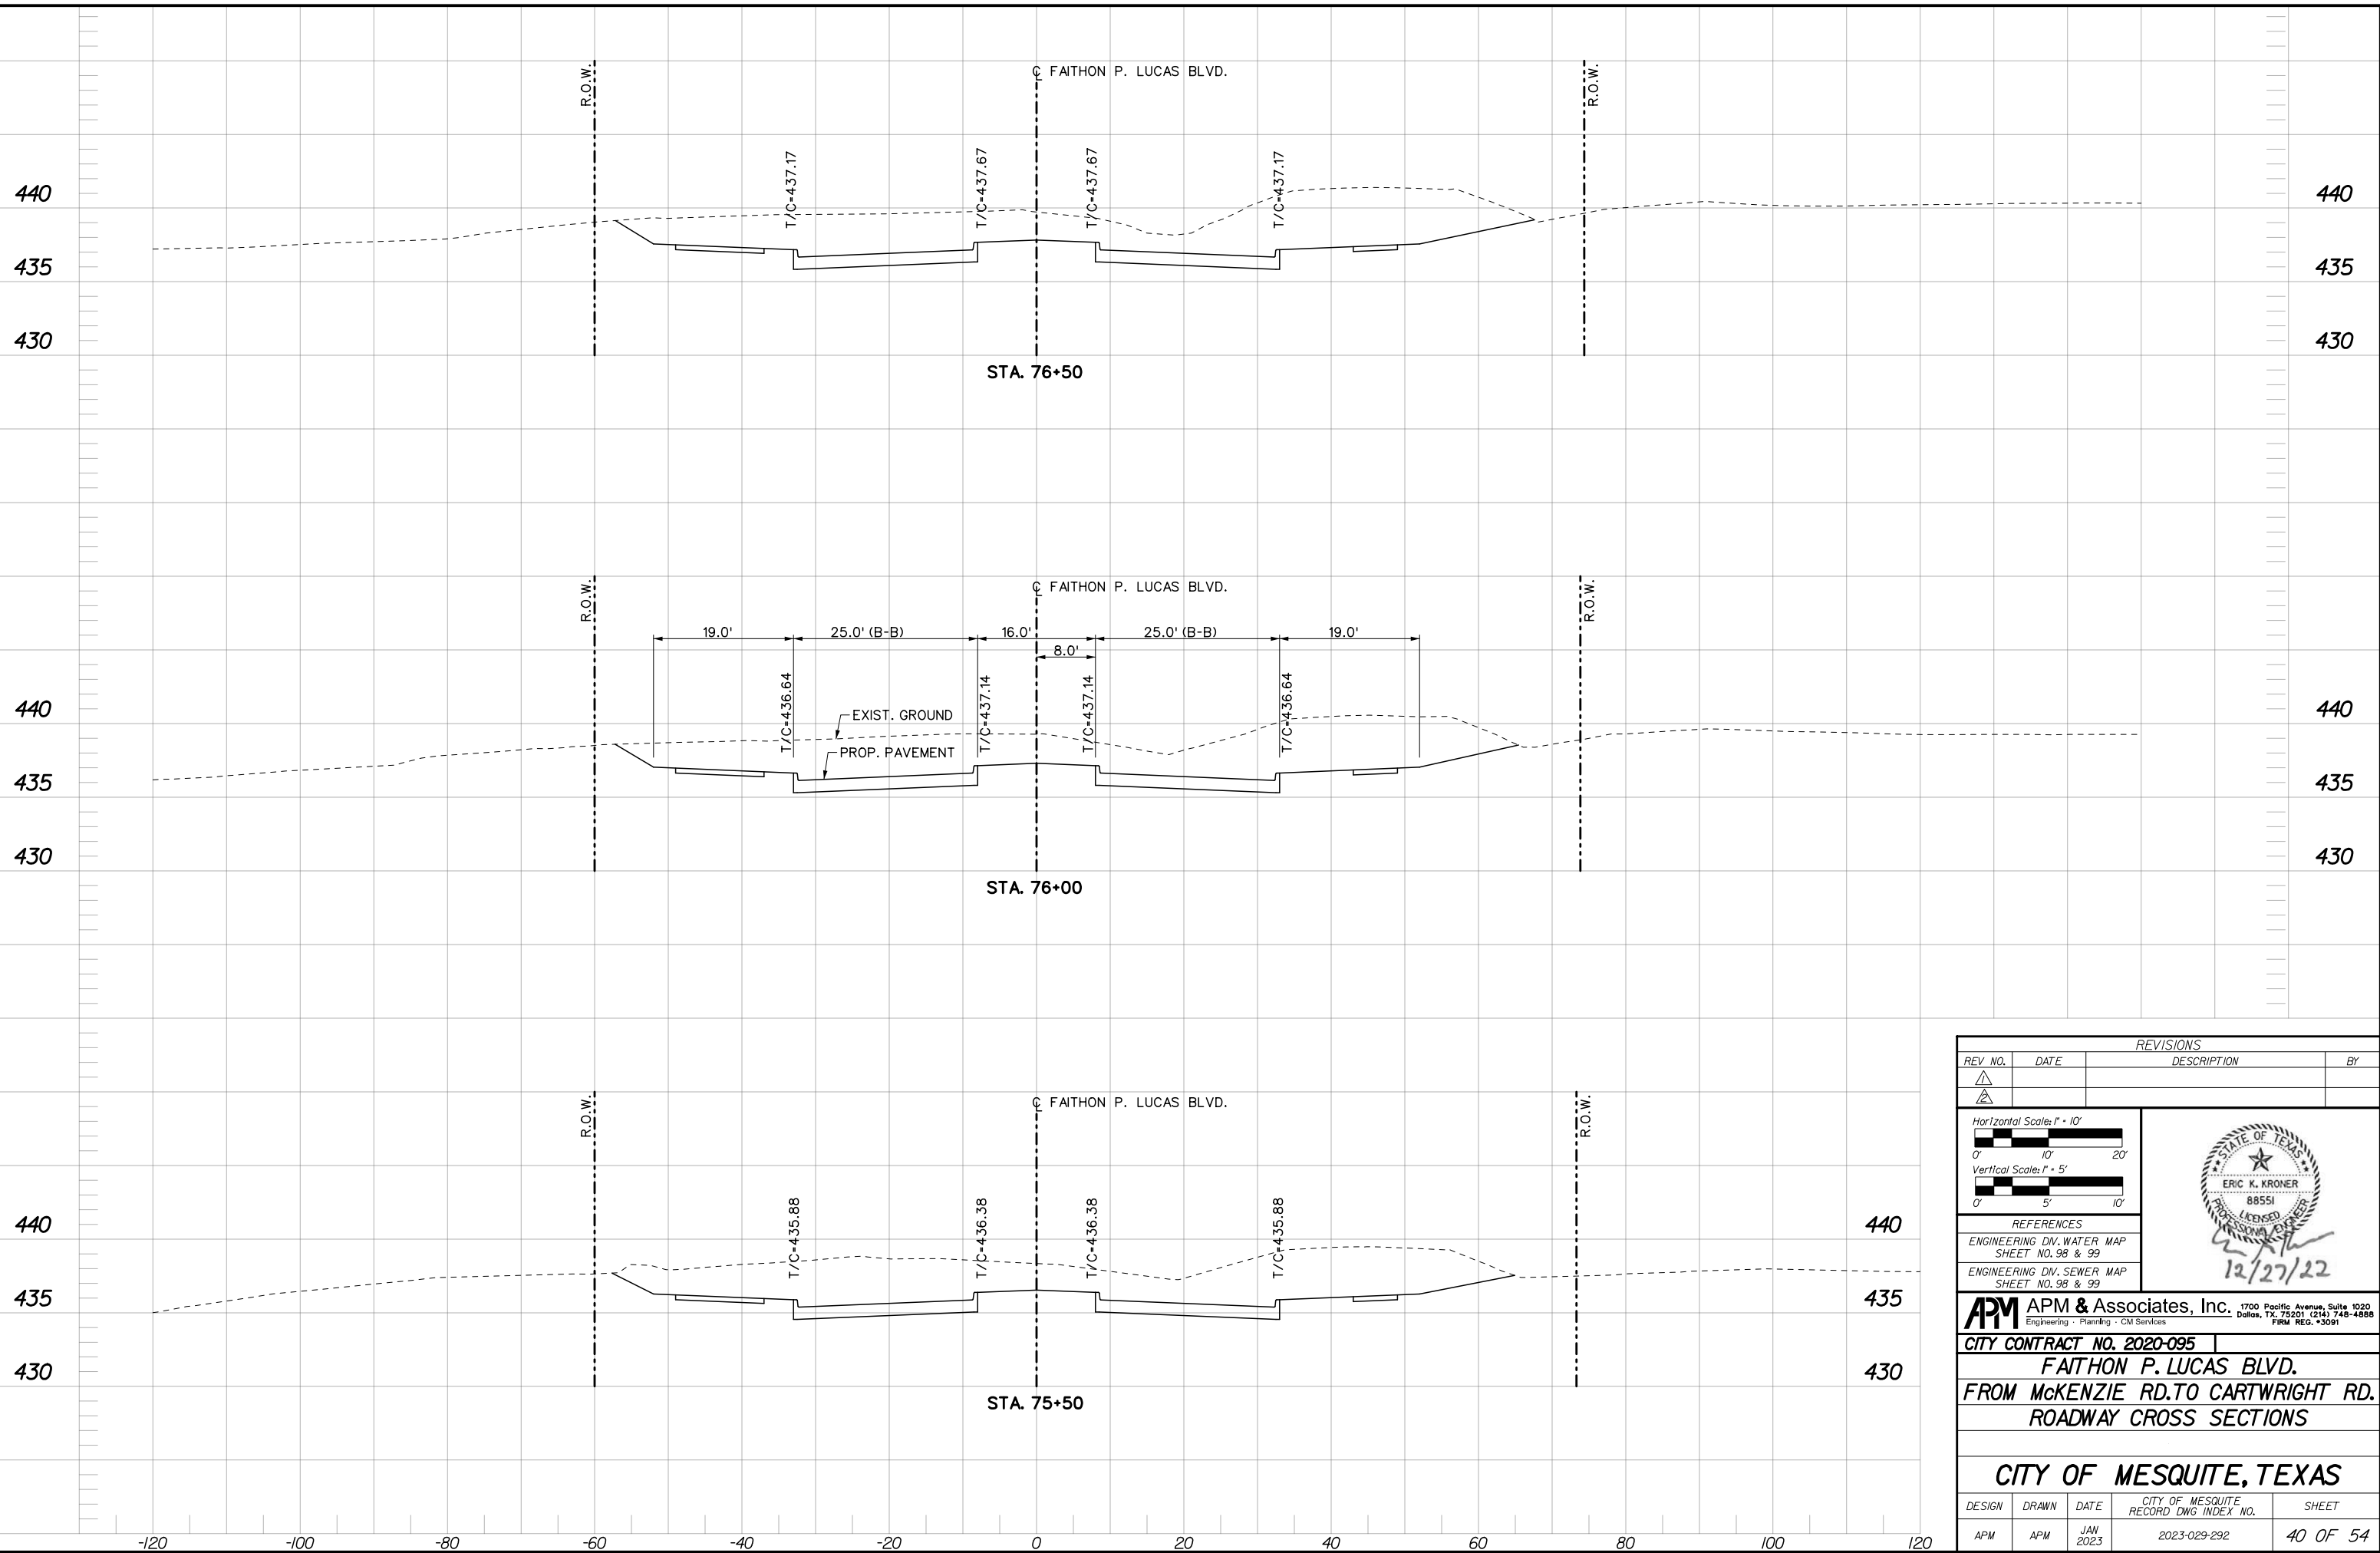

REVISIONS			
REV. NO.	DATE	DESCRIPTION	BY

Horizontal Scale: 1" = 10'  
 Vertical Scale: 1" = 5'

REFERENCES  
 ENGINEERING DIV. WATER MAP SHEET NO. 98 & 99  
 ENGINEERING DIV. SEWER MAP SHEET NO. 98 & 99

**APM** APM & Associates, Inc. 1700 Pacific Avenue, Suite 1020  
 Engineering - Planning - CM Services Dallas, TX. 75201 (214) 748-4888  
 FIRM REG. #3091


CITY CONTRACT NO. 2020-095  
**FAITHON P. LUCAS BLVD.**  
**FROM MCKENZIE RD. TO CARTWRIGHT RD.**  
**ROADWAY CROSS SECTIONS**

**CITY OF MESQUITE, TEXAS**

DESIGN	DRAWN	DATE	CITY OF MESQUITE RECORD DWG. INDEX NO.	SHEET
APM	APM	JAN 2023	2023-029-292	40 OF 54



I:\2021\21106 fp lucas blvd - pkee\SHEETS-X-SEC\21106ROADWAY X-SEC\_01.dgn 1/4/2023 3:44:48 PM ttonos

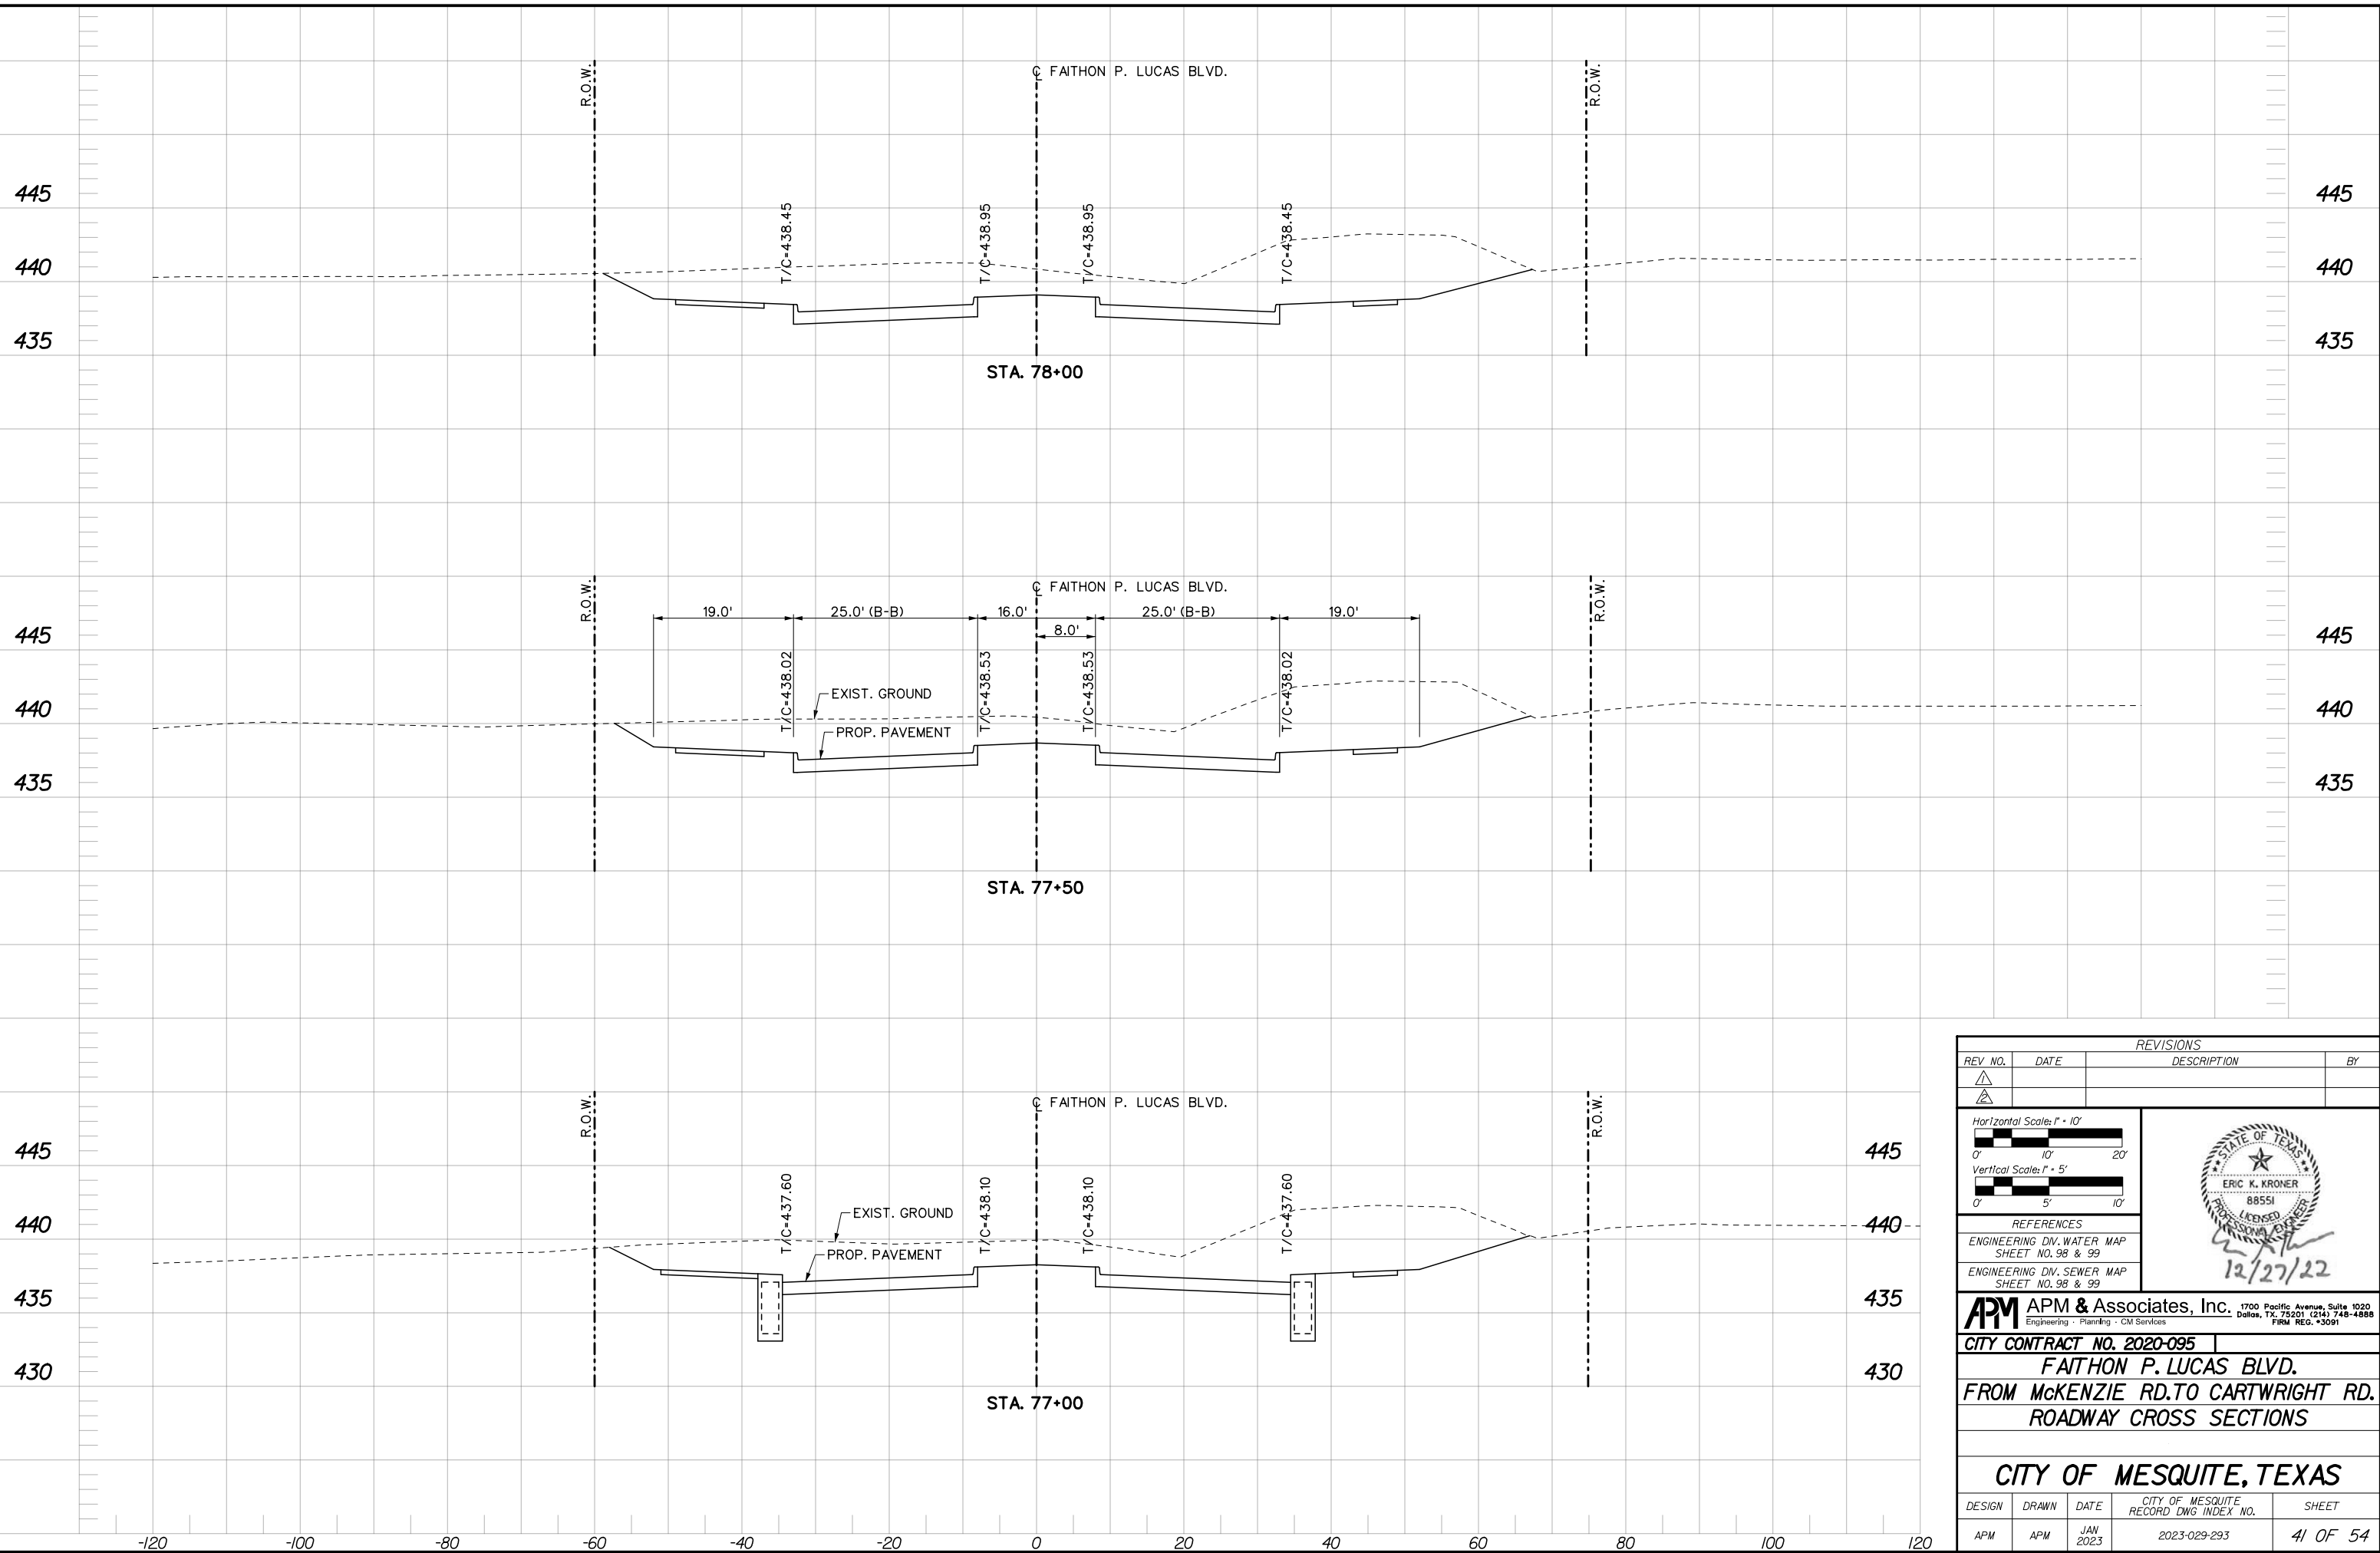

REVISIONS			
REV. NO.	DATE	DESCRIPTION	BY

Horizontal Scale: 1" = 10'  
 Vertical Scale: 1" = 5'

REFERENCES  
 ENGINEERING DIV. WATER MAP SHEET NO. 98 & 99  
 ENGINEERING DIV. SEWER MAP SHEET NO. 98 & 99

**APM** APM & Associates, Inc. 1700 Pacific Avenue, Suite 1020  
 Engineering · Planning · CM Services Dallas, TX 75201 (214) 748-4888  
 FIRM REG. #3091


CITY CONTRACT NO. 2020-095

**FAITHON P. LUCAS BLVD.**  
**FROM MCKENZIE RD. TO CARTWRIGHT RD.**  
**ROADWAY CROSS SECTIONS**

**CITY OF MESQUITE, TEXAS**

DESIGN	DRAWN	DATE	CITY OF MESQUITE RECORD DWG. INDEX NO.	SHEET
APM	APM	JAN 2023	2023-029-293	41 OF 54

I:\2021\21106 fp lucas blvd - pkee\SHEETS-X-SEC\21106ROADWAY X-SEC\_01.dgn  
 1/4/2023 3:44:52 PM ttonos

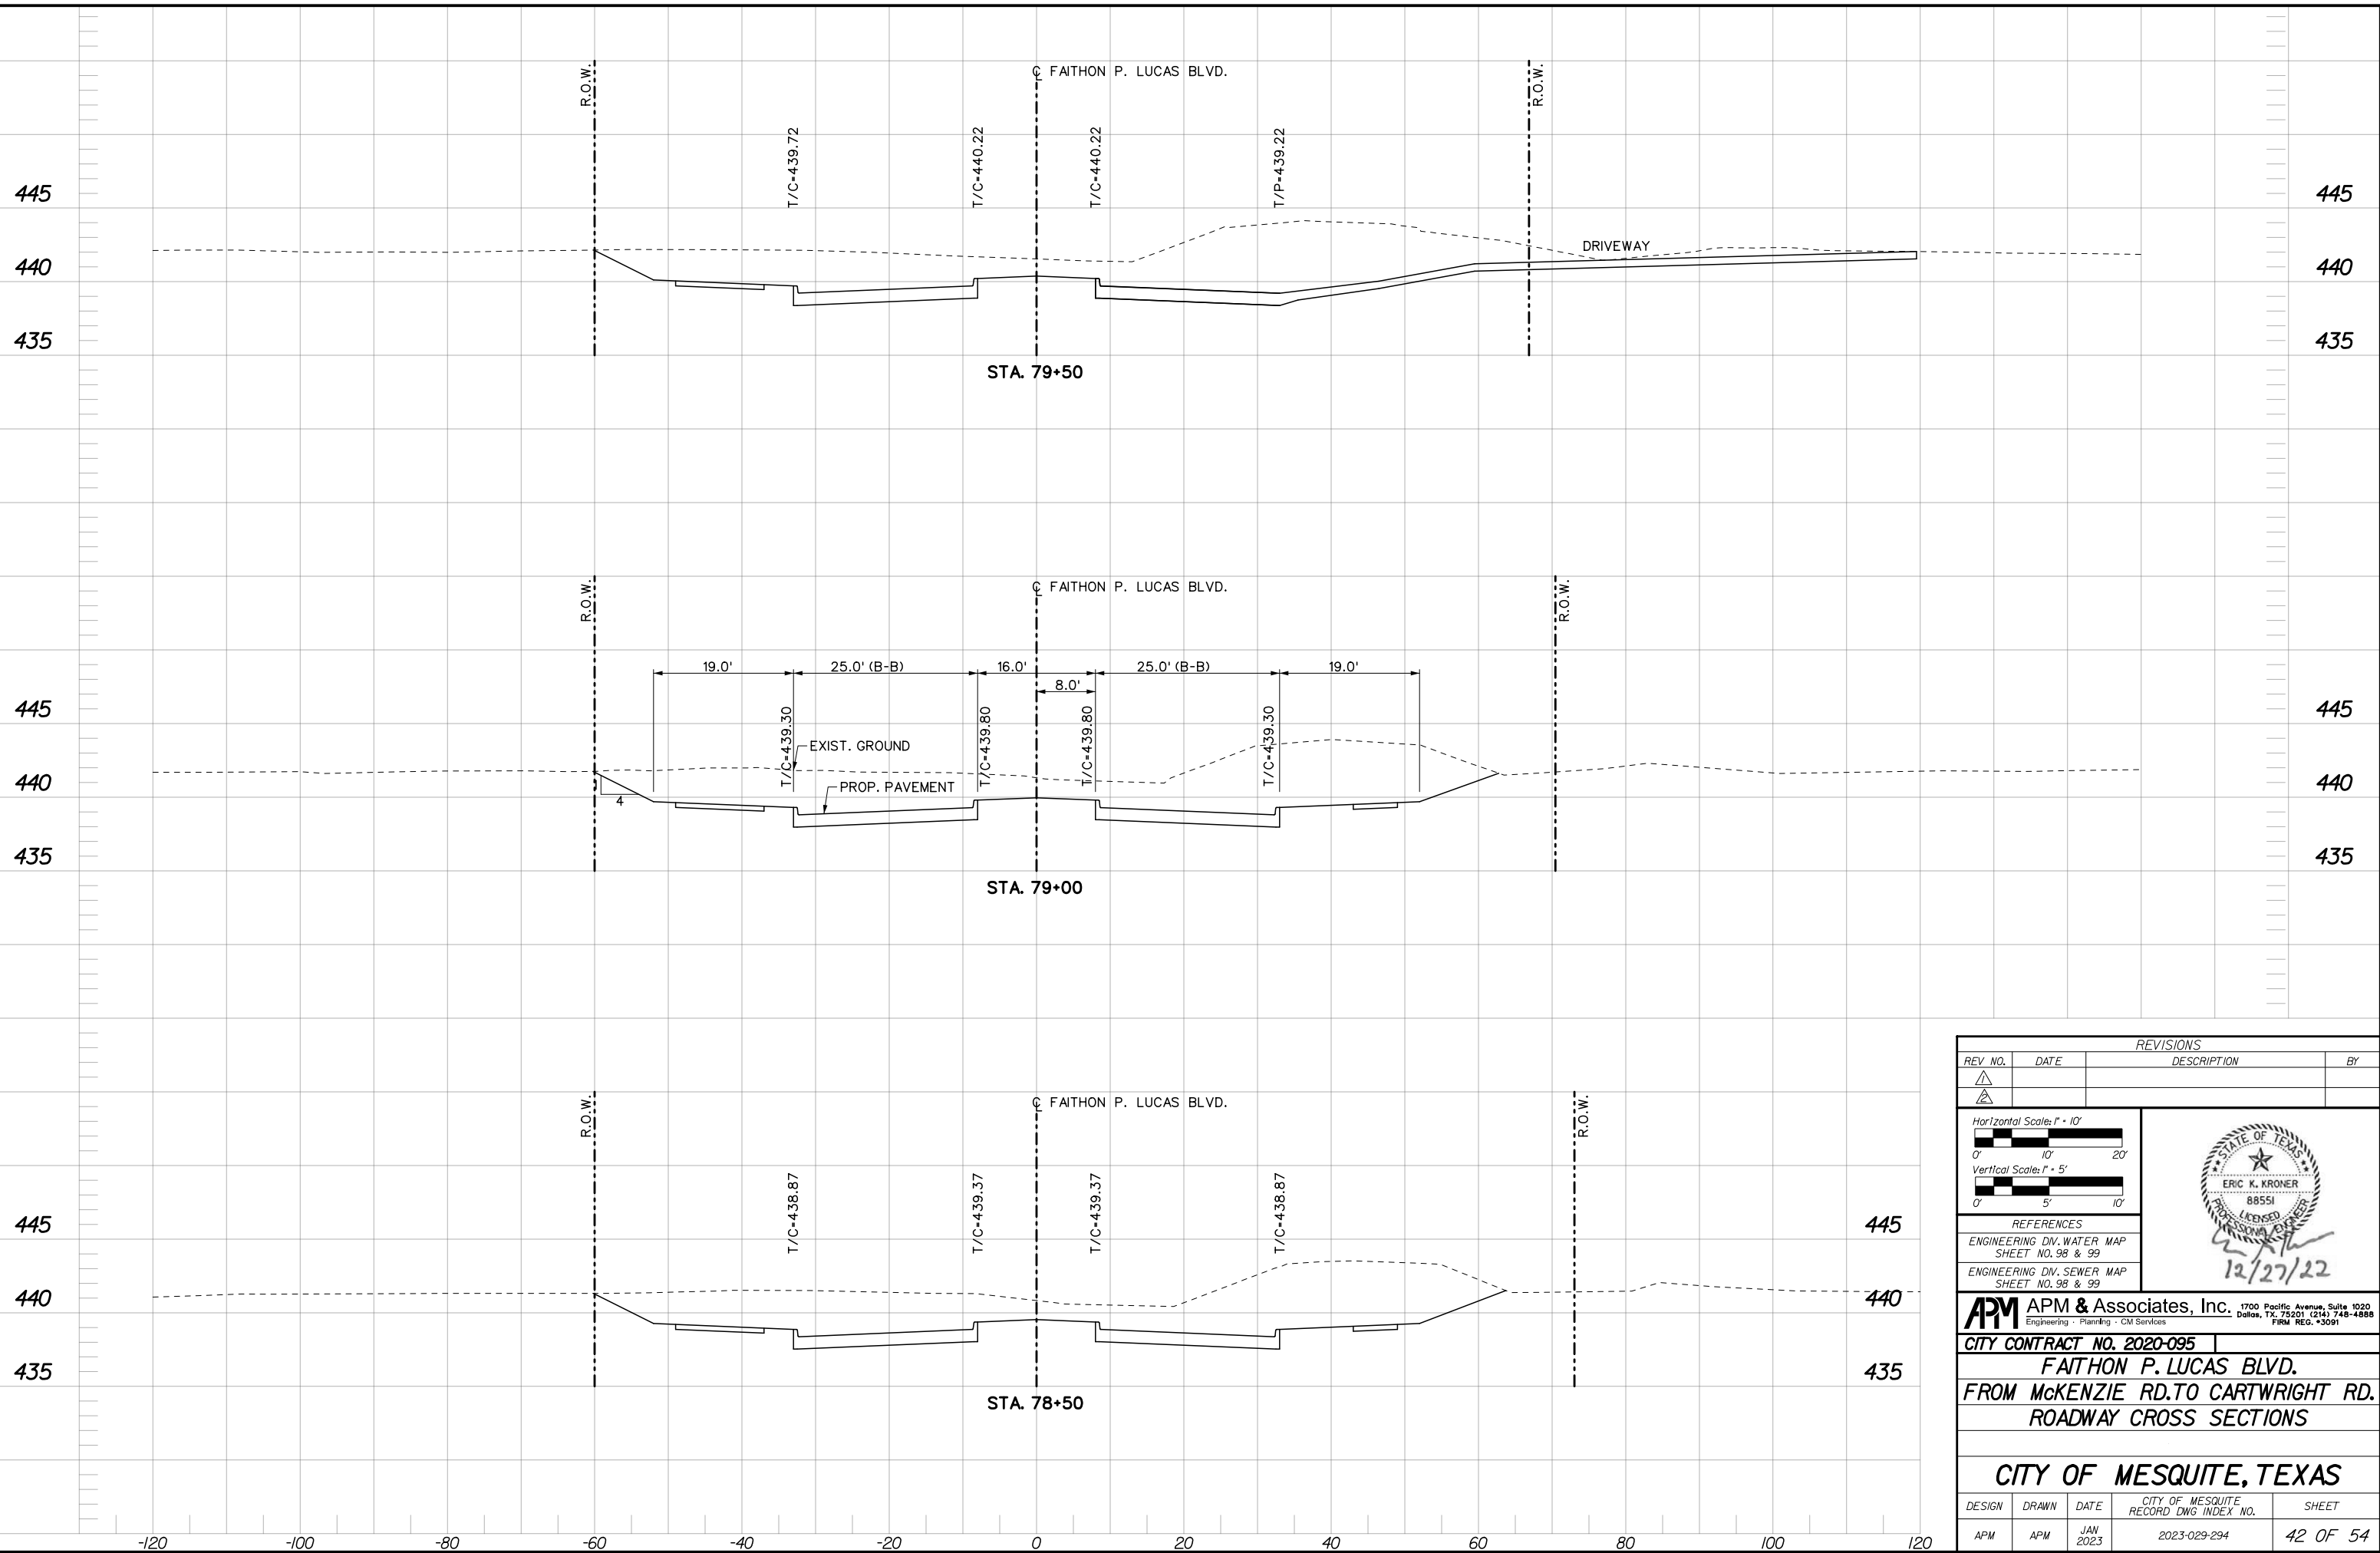

REVISIONS			
REV. NO.	DATE	DESCRIPTION	BY

Horizontal Scale: 1" = 10'

Vertical Scale: 1" = 5'

**REFERENCES**

ENGINEERING DIV. WATER MAP SHEET NO. 98 & 99

ENGINEERING DIV. SEWER MAP SHEET NO. 98 & 99

**APM APM & Associates, Inc.** 1700 Pacific Avenue, Suite 1020  
 Engineering · Planning · CM Services Dallas, TX, 75201 (214) 748-4888  
 FIRM REG. #3091


**CITY CONTRACT NO. 2020-095**

**FAITHON P. LUCAS BLVD.**  
**FROM MCKENZIE RD. TO CARTWRIGHT RD.**  
**ROADWAY CROSS SECTIONS**

**CITY OF MESQUITE, TEXAS**

DESIGN	DRAWN	DATE	CITY OF MESQUITE RECORD DWG. INDEX NO.	SHEET
APM	APM	JAN 2023	2023-029-294	42 OF 54

I:\2021\21106 fp lucas blvd - pkce\SHEETS-X-SEC\21106ROADWAY X-SEC\_01.dgn 1/4/2023 3:44:56 PM ttonos

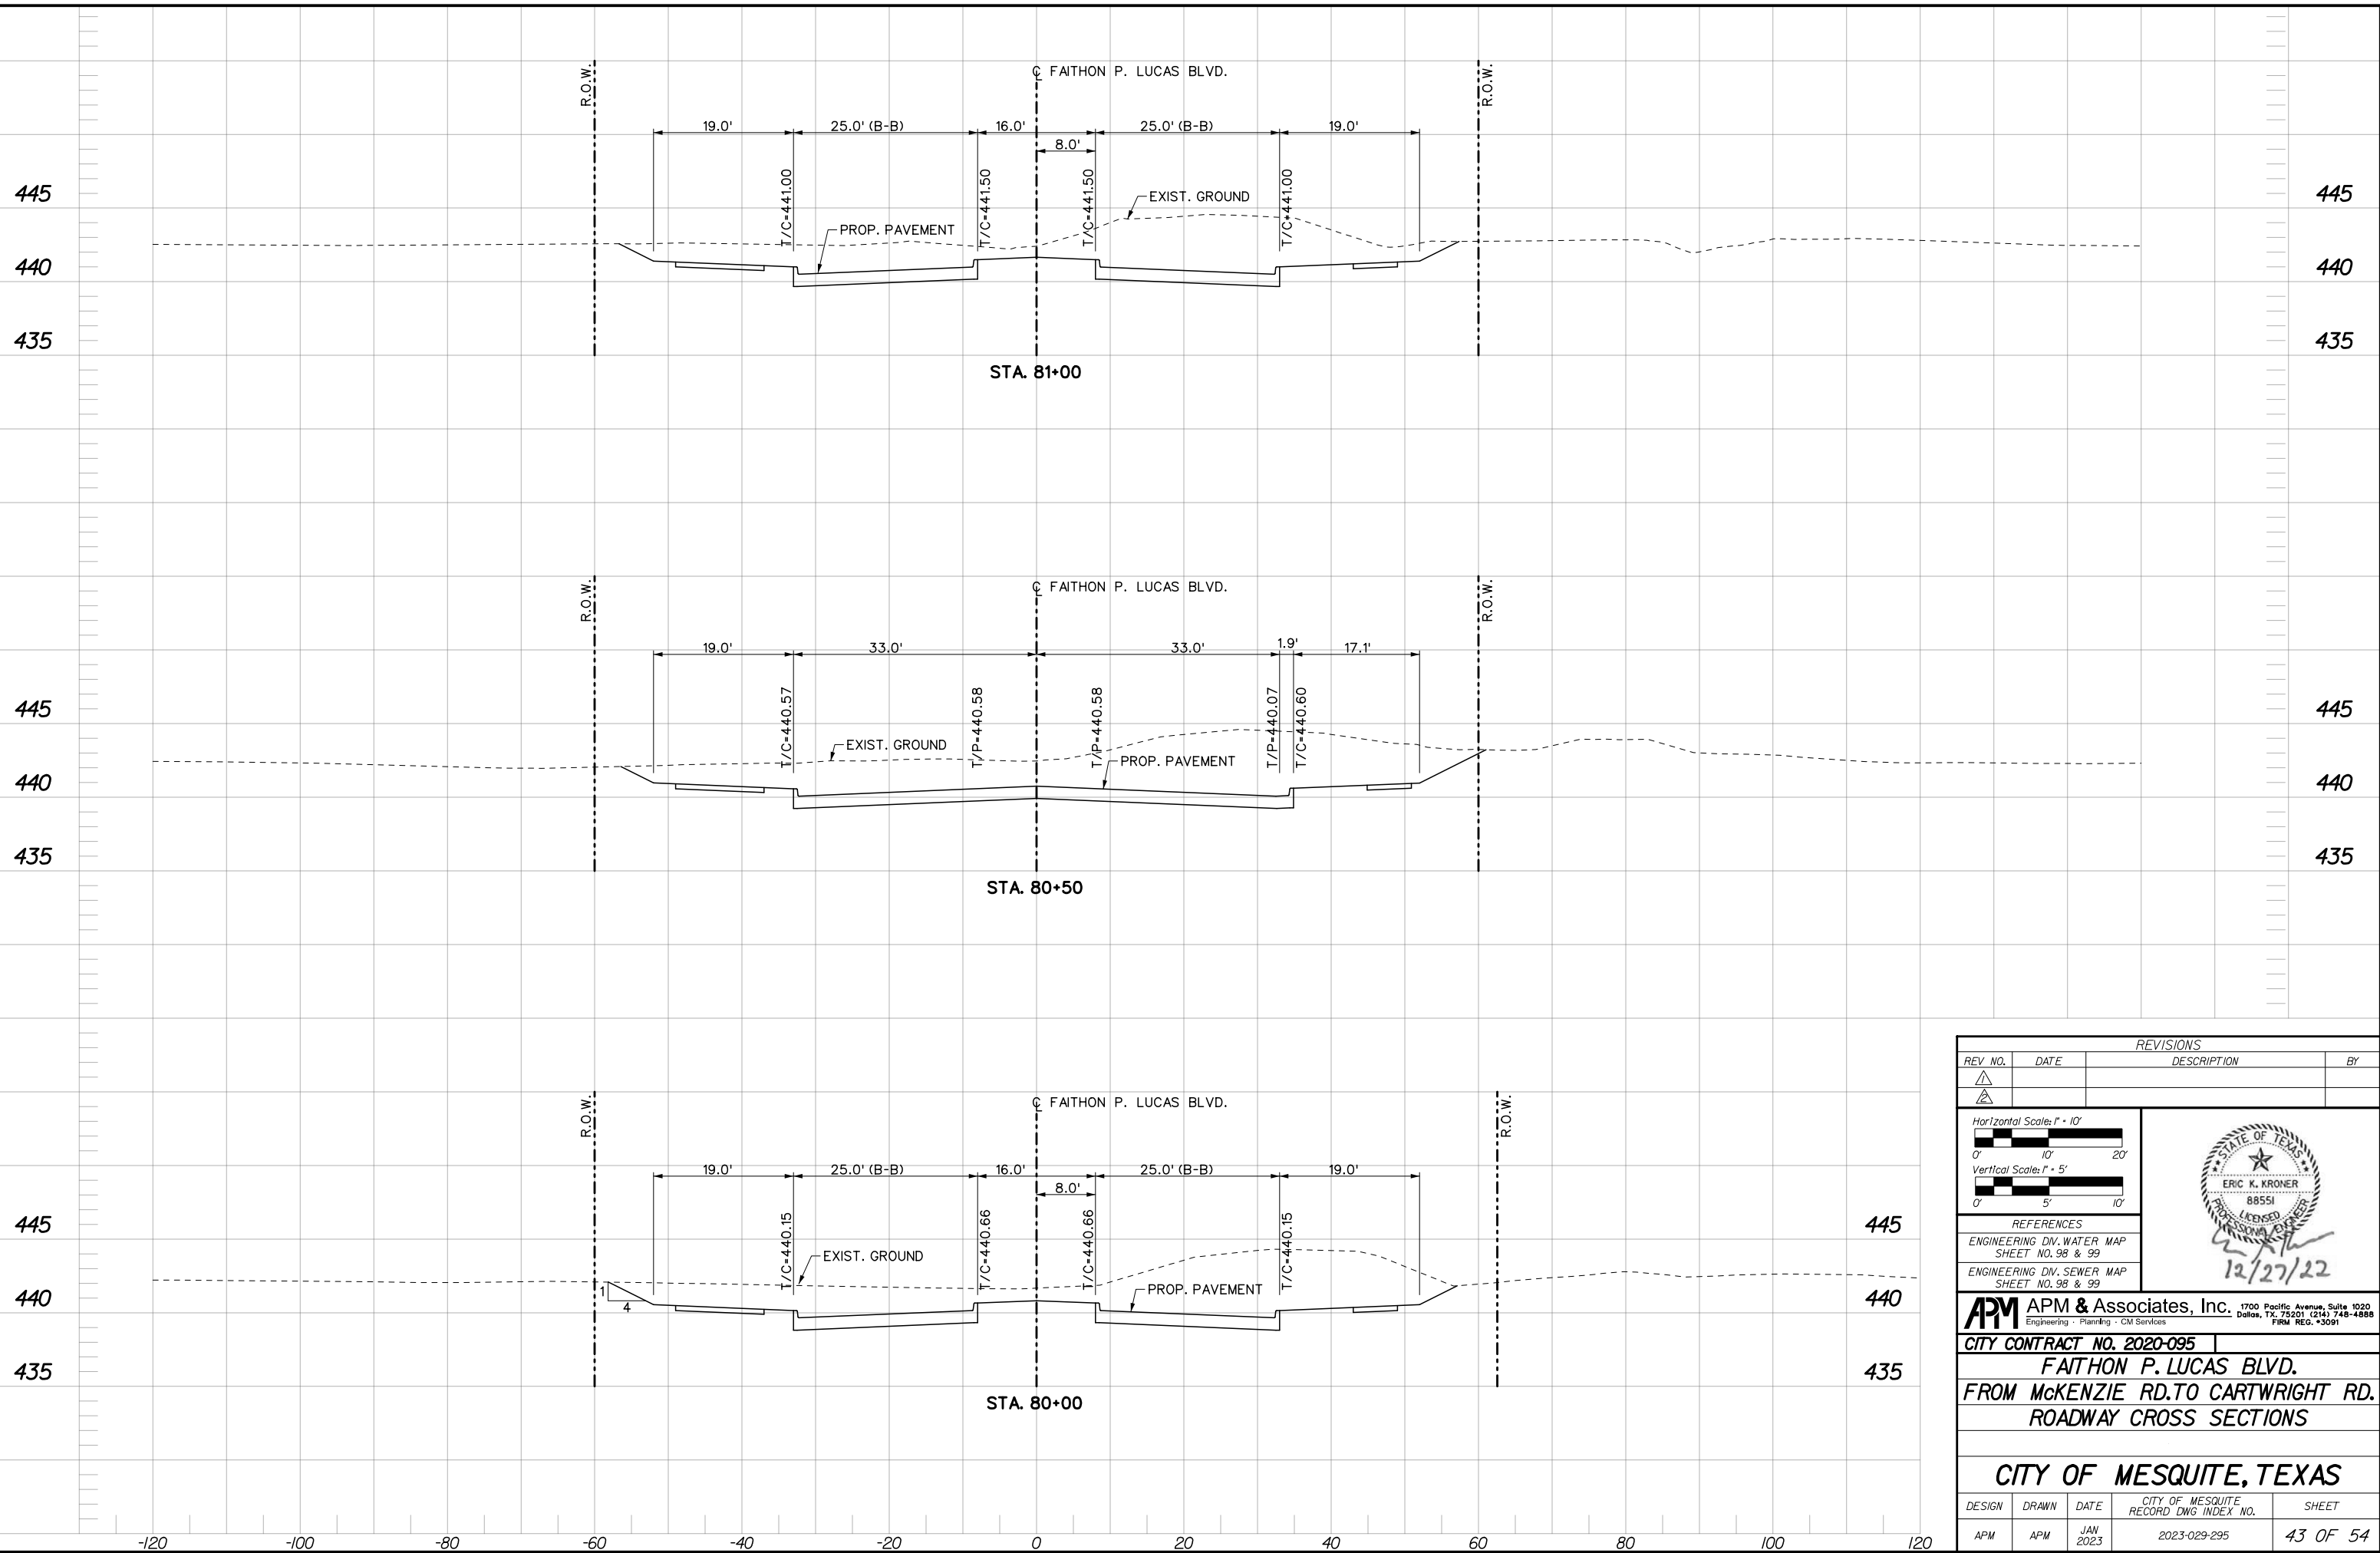

REVISIONS			
REV. NO.	DATE	DESCRIPTION	BY
1			

Horizontal Scale: 1" = 10'  
 Vertical Scale: 1" = 5'

REFERENCES  
 ENGINEERING DIV. WATER MAP SHEET NO. 98 & 99  
 ENGINEERING DIV. SEWER MAP SHEET NO. 98 & 99


**APM** APM & Associates, Inc. 1700 Pacific Avenue, Suite 1020  
 Engineering - Planning - CM Services Dallas, TX 75201 (214) 748-4888  
 FIRM REG. #3091

CITY CONTRACT NO. 2020-095  
**FAITHON P. LUCAS BLVD.**  
**FROM MCKENZIE RD. TO CARTWRIGHT RD.**  
**ROADWAY CROSS SECTIONS**

**CITY OF MESQUITE, TEXAS**

DESIGN	DRAWN	DATE	CITY OF MESQUITE RECORD DWG. INDEX NO.	SHEET
APM	APM	JAN 2023	2023-029-295	43 OF 54

I:\2021\21106 fp lucas blvd - pkce\SHEETS-X-SEC\21106ROADWAY X-SEC\_01.dgn  
 1/4/2023 3:45:00 PM ttonos

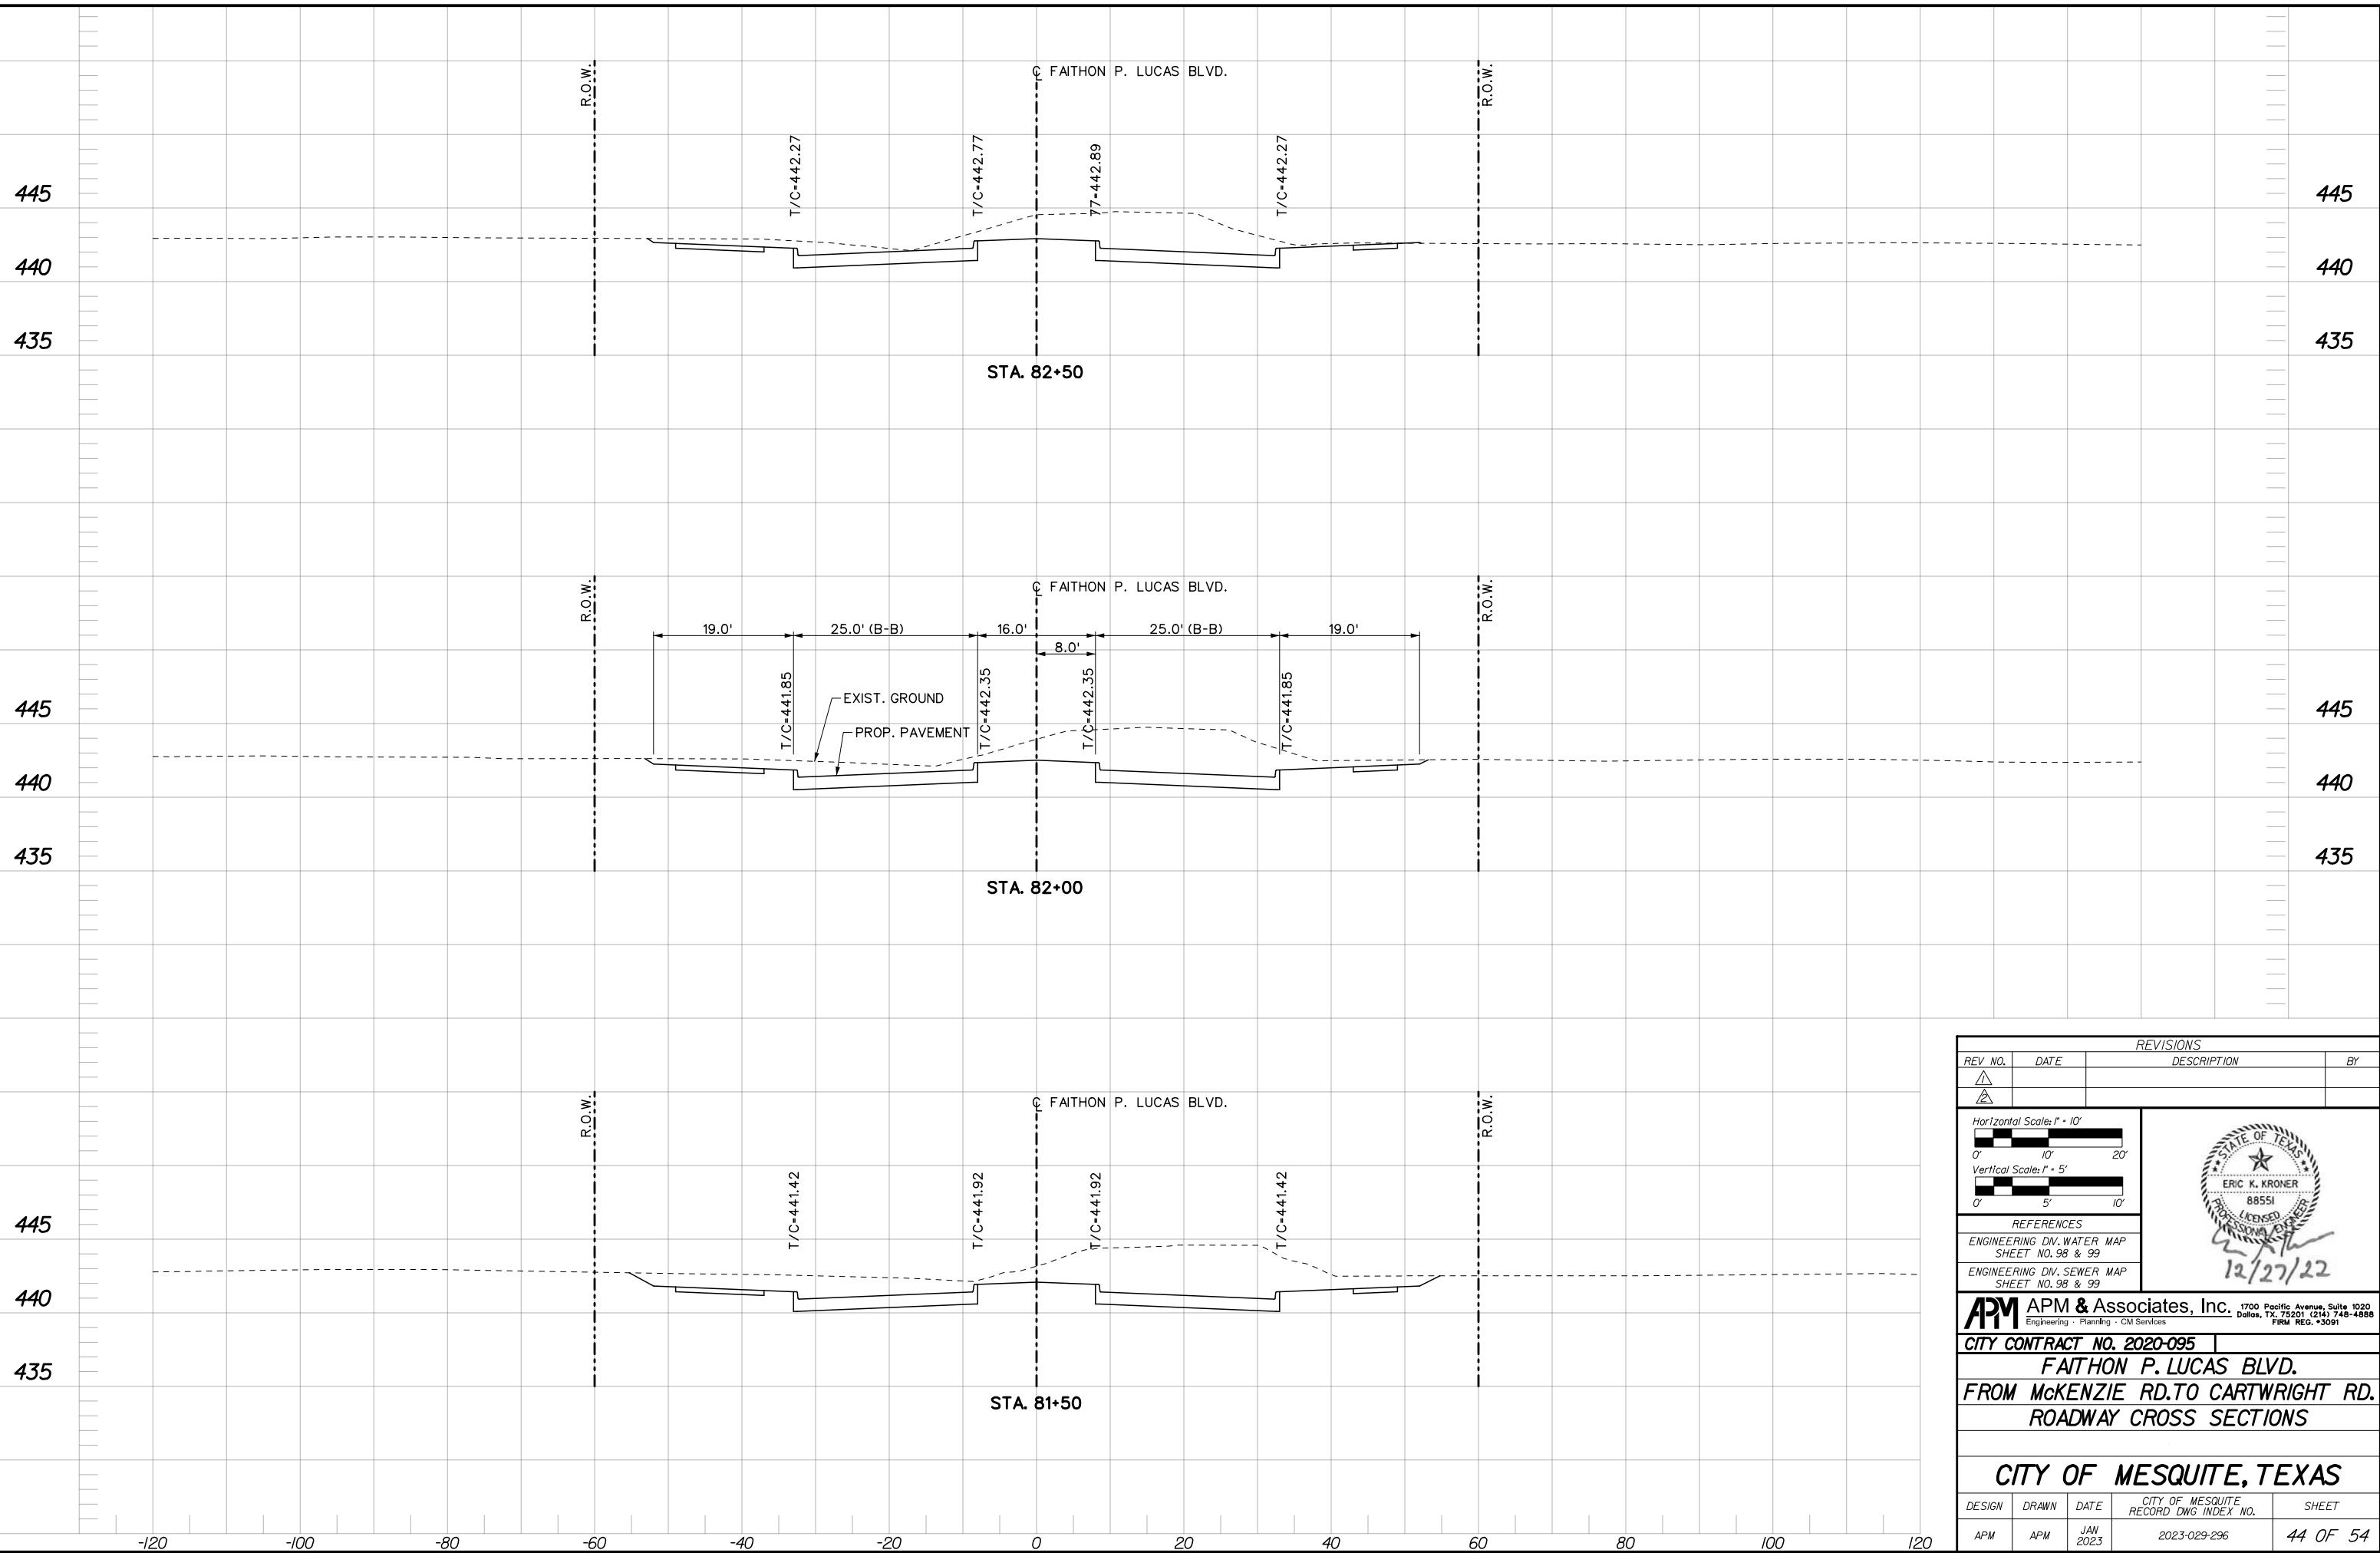

REVISIONS			
REV. NO.	DATE	DESCRIPTION	BY

Horizontal Scale: 1" = 10'  
 Vertical Scale: 1" = 5'

**REFERENCES**  
 ENGINEERING DIV. WATER MAP SHEET NO. 98 & 99  
 ENGINEERING DIV. SEWER MAP SHEET NO. 98 & 99

**APM & Associates, Inc.**  
 Engineering · Planning · CM Services  
 1700 Pacific Avenue, Suite 1020  
 Dallas, TX 75201 (214) 748-4888  
 FIRM REG. #3091


**STATE OF TEXAS**  
 ERIC K. KRONER  
 88551  
 LICENSED PROFESSIONAL ENGINEER  
 12/27/22

**CITY CONTRACT NO. 2020-095**  
**FAITHON P. LUCAS BLVD.**  
**FROM MCKENZIE RD. TO CARTWRIGHT RD.**  
**ROADWAY CROSS SECTIONS**

**CITY OF MESQUITE, TEXAS**

DESIGN	DRAWN	DATE	CITY OF MESQUITE RECORD DWG. INDEX NO.	SHEET
APM	APM	JAN 2023	2023-029-296	44 OF 54

I:\2021\21106 fp lucas blvd - pkce\SHEETS-X-SEC\21106ROADWAY X-SEC\_01.dgn 1/4/2023 3:45:03 PM tlanos

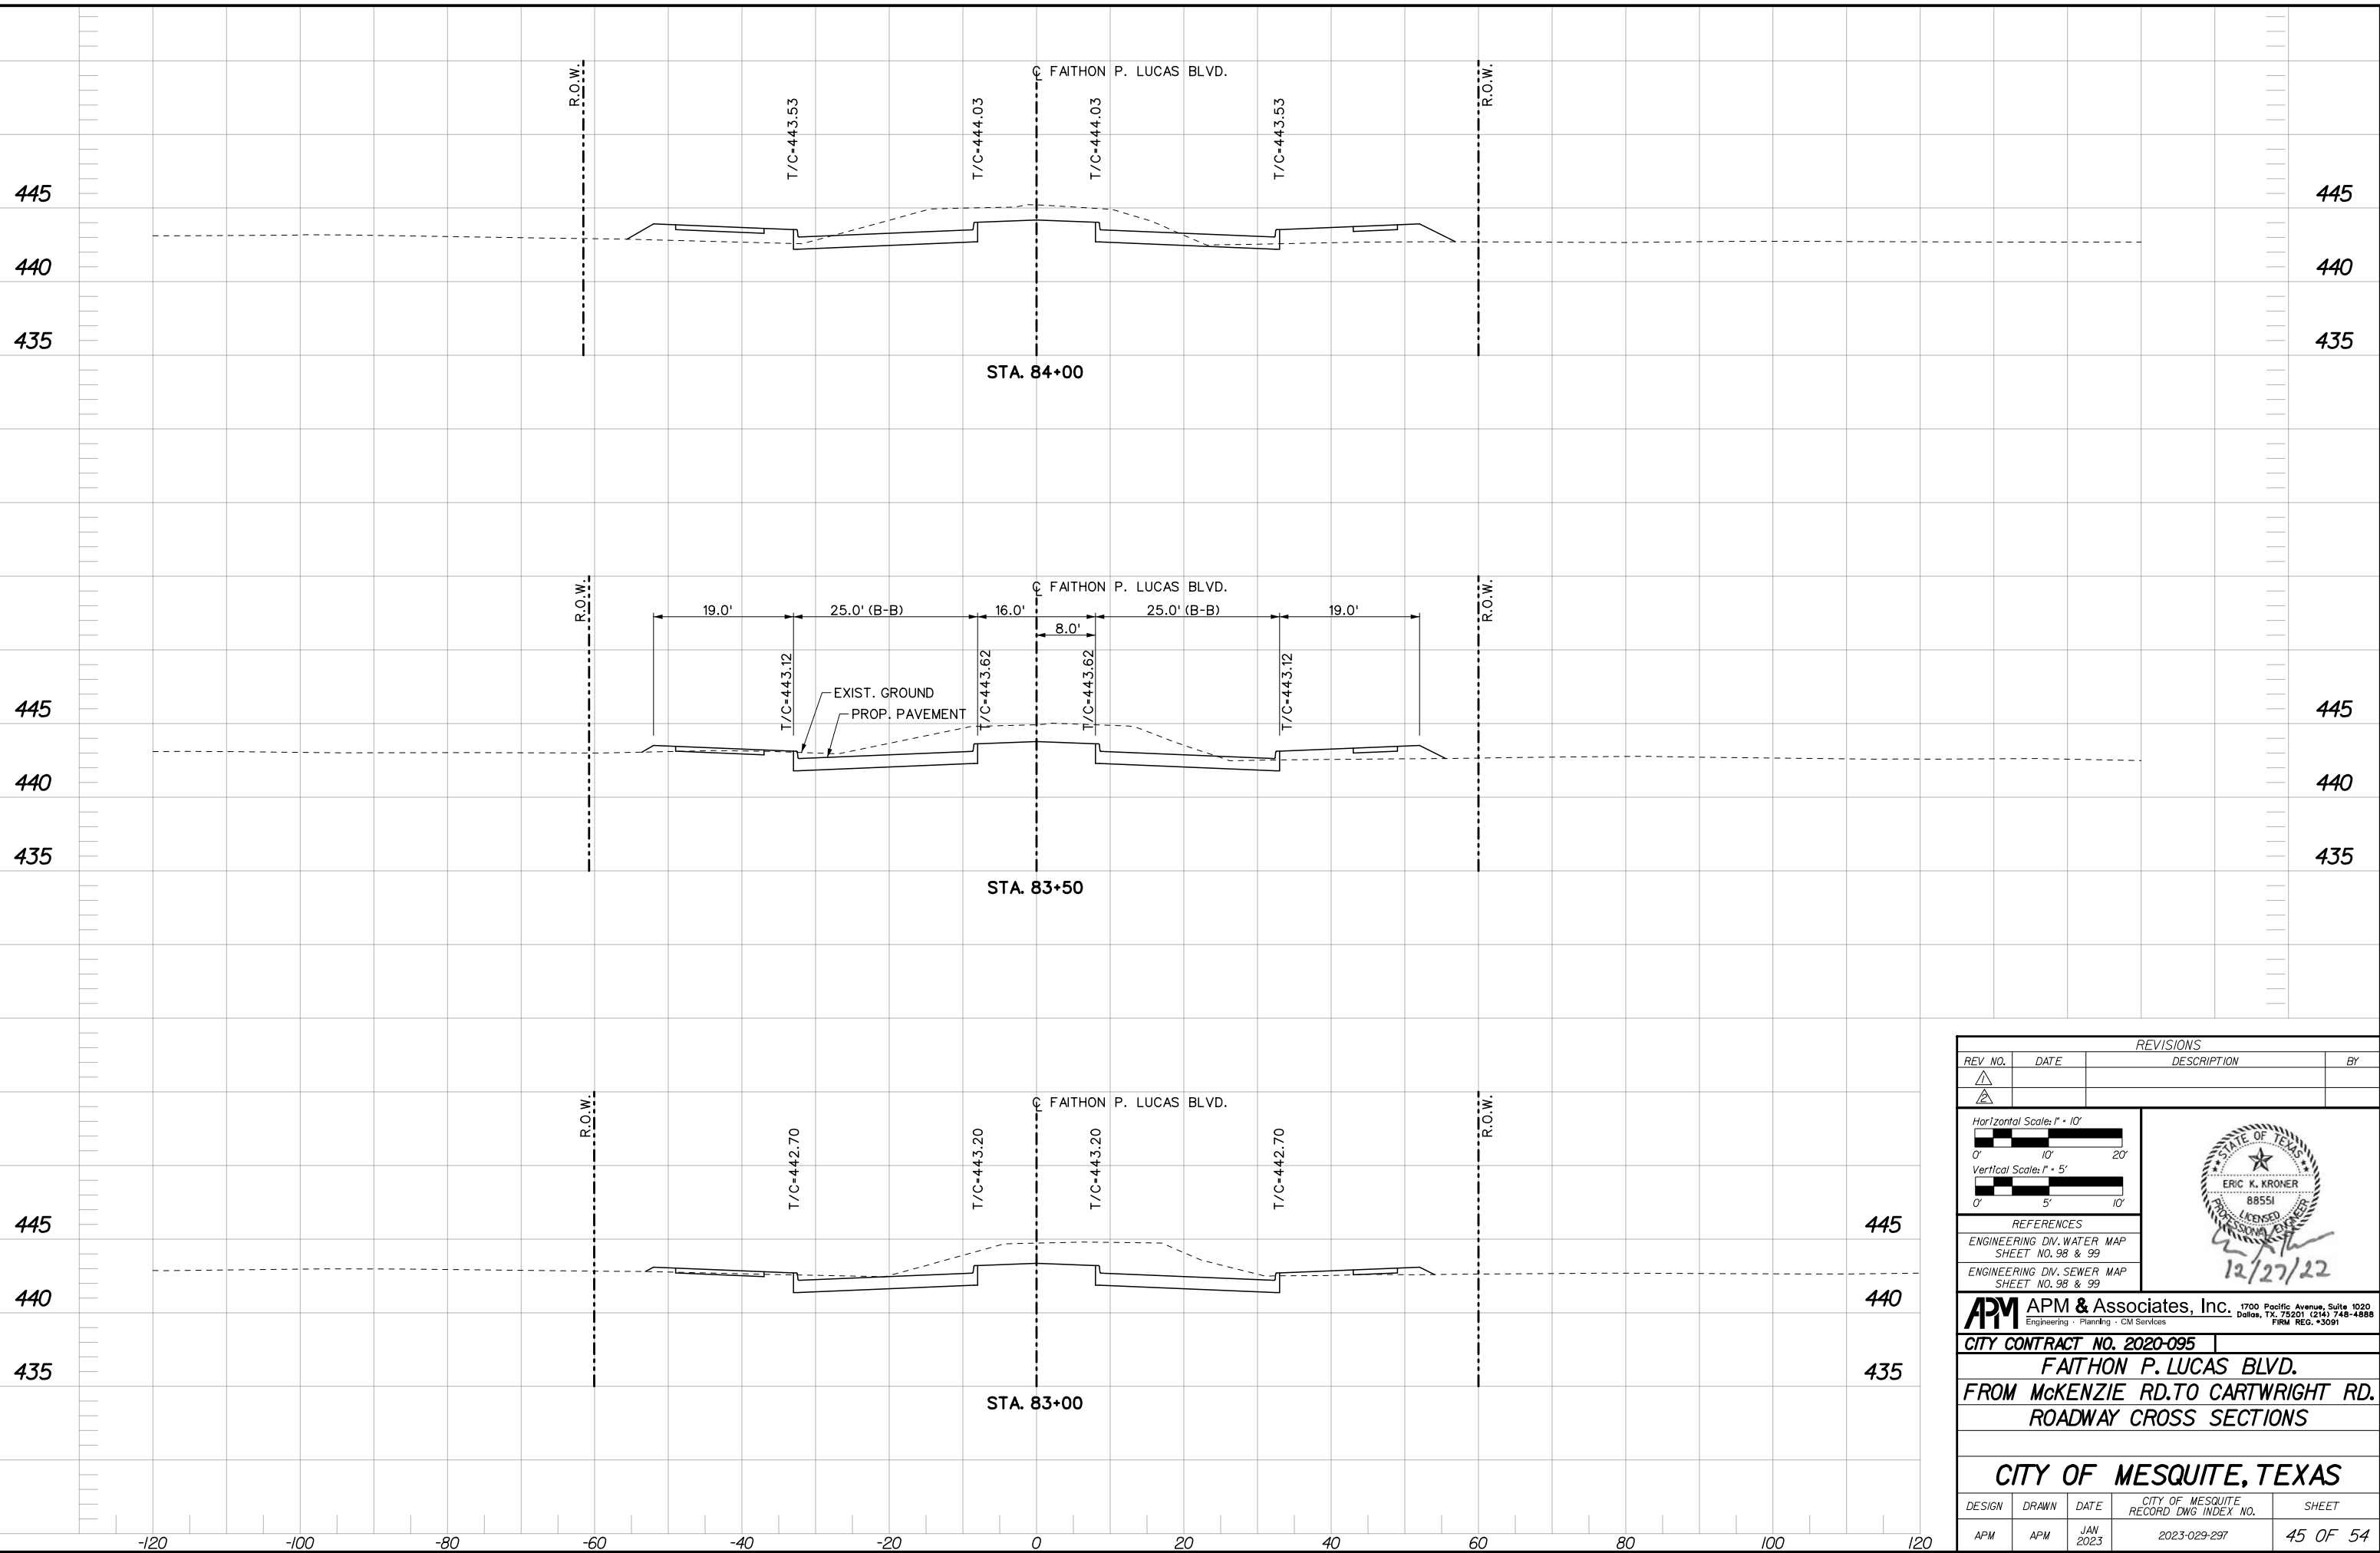

REVISIONS			
REV. NO.	DATE	DESCRIPTION	BY

Horizontal Scale: 1" = 10'  
 Vertical Scale: 1" = 5'

REFERENCES  
 ENGINEERING DIV. WATER MAP SHEET NO. 98 & 99  
 ENGINEERING DIV. SEWER MAP SHEET NO. 98 & 99


**APM** APM & Associates, Inc. 1700 Pacific Avenue, Suite 1020  
 Engineering · Planning · CM Services Dallas, TX 75201 (214) 748-4888  
 FIRM REG. #3091

CITY CONTRACT NO. 2020-095

**FAITHON P. LUCAS BLVD.**  
**FROM MCKENZIE RD. TO CARTWRIGHT RD.**  
**ROADWAY CROSS SECTIONS**

**CITY OF MESQUITE, TEXAS**

DESIGN	DRAWN	DATE	CITY OF MESQUITE RECORD DWG. INDEX NO.	SHEET
APM	APM	JAN 2023	2023-029-297	45 OF 54

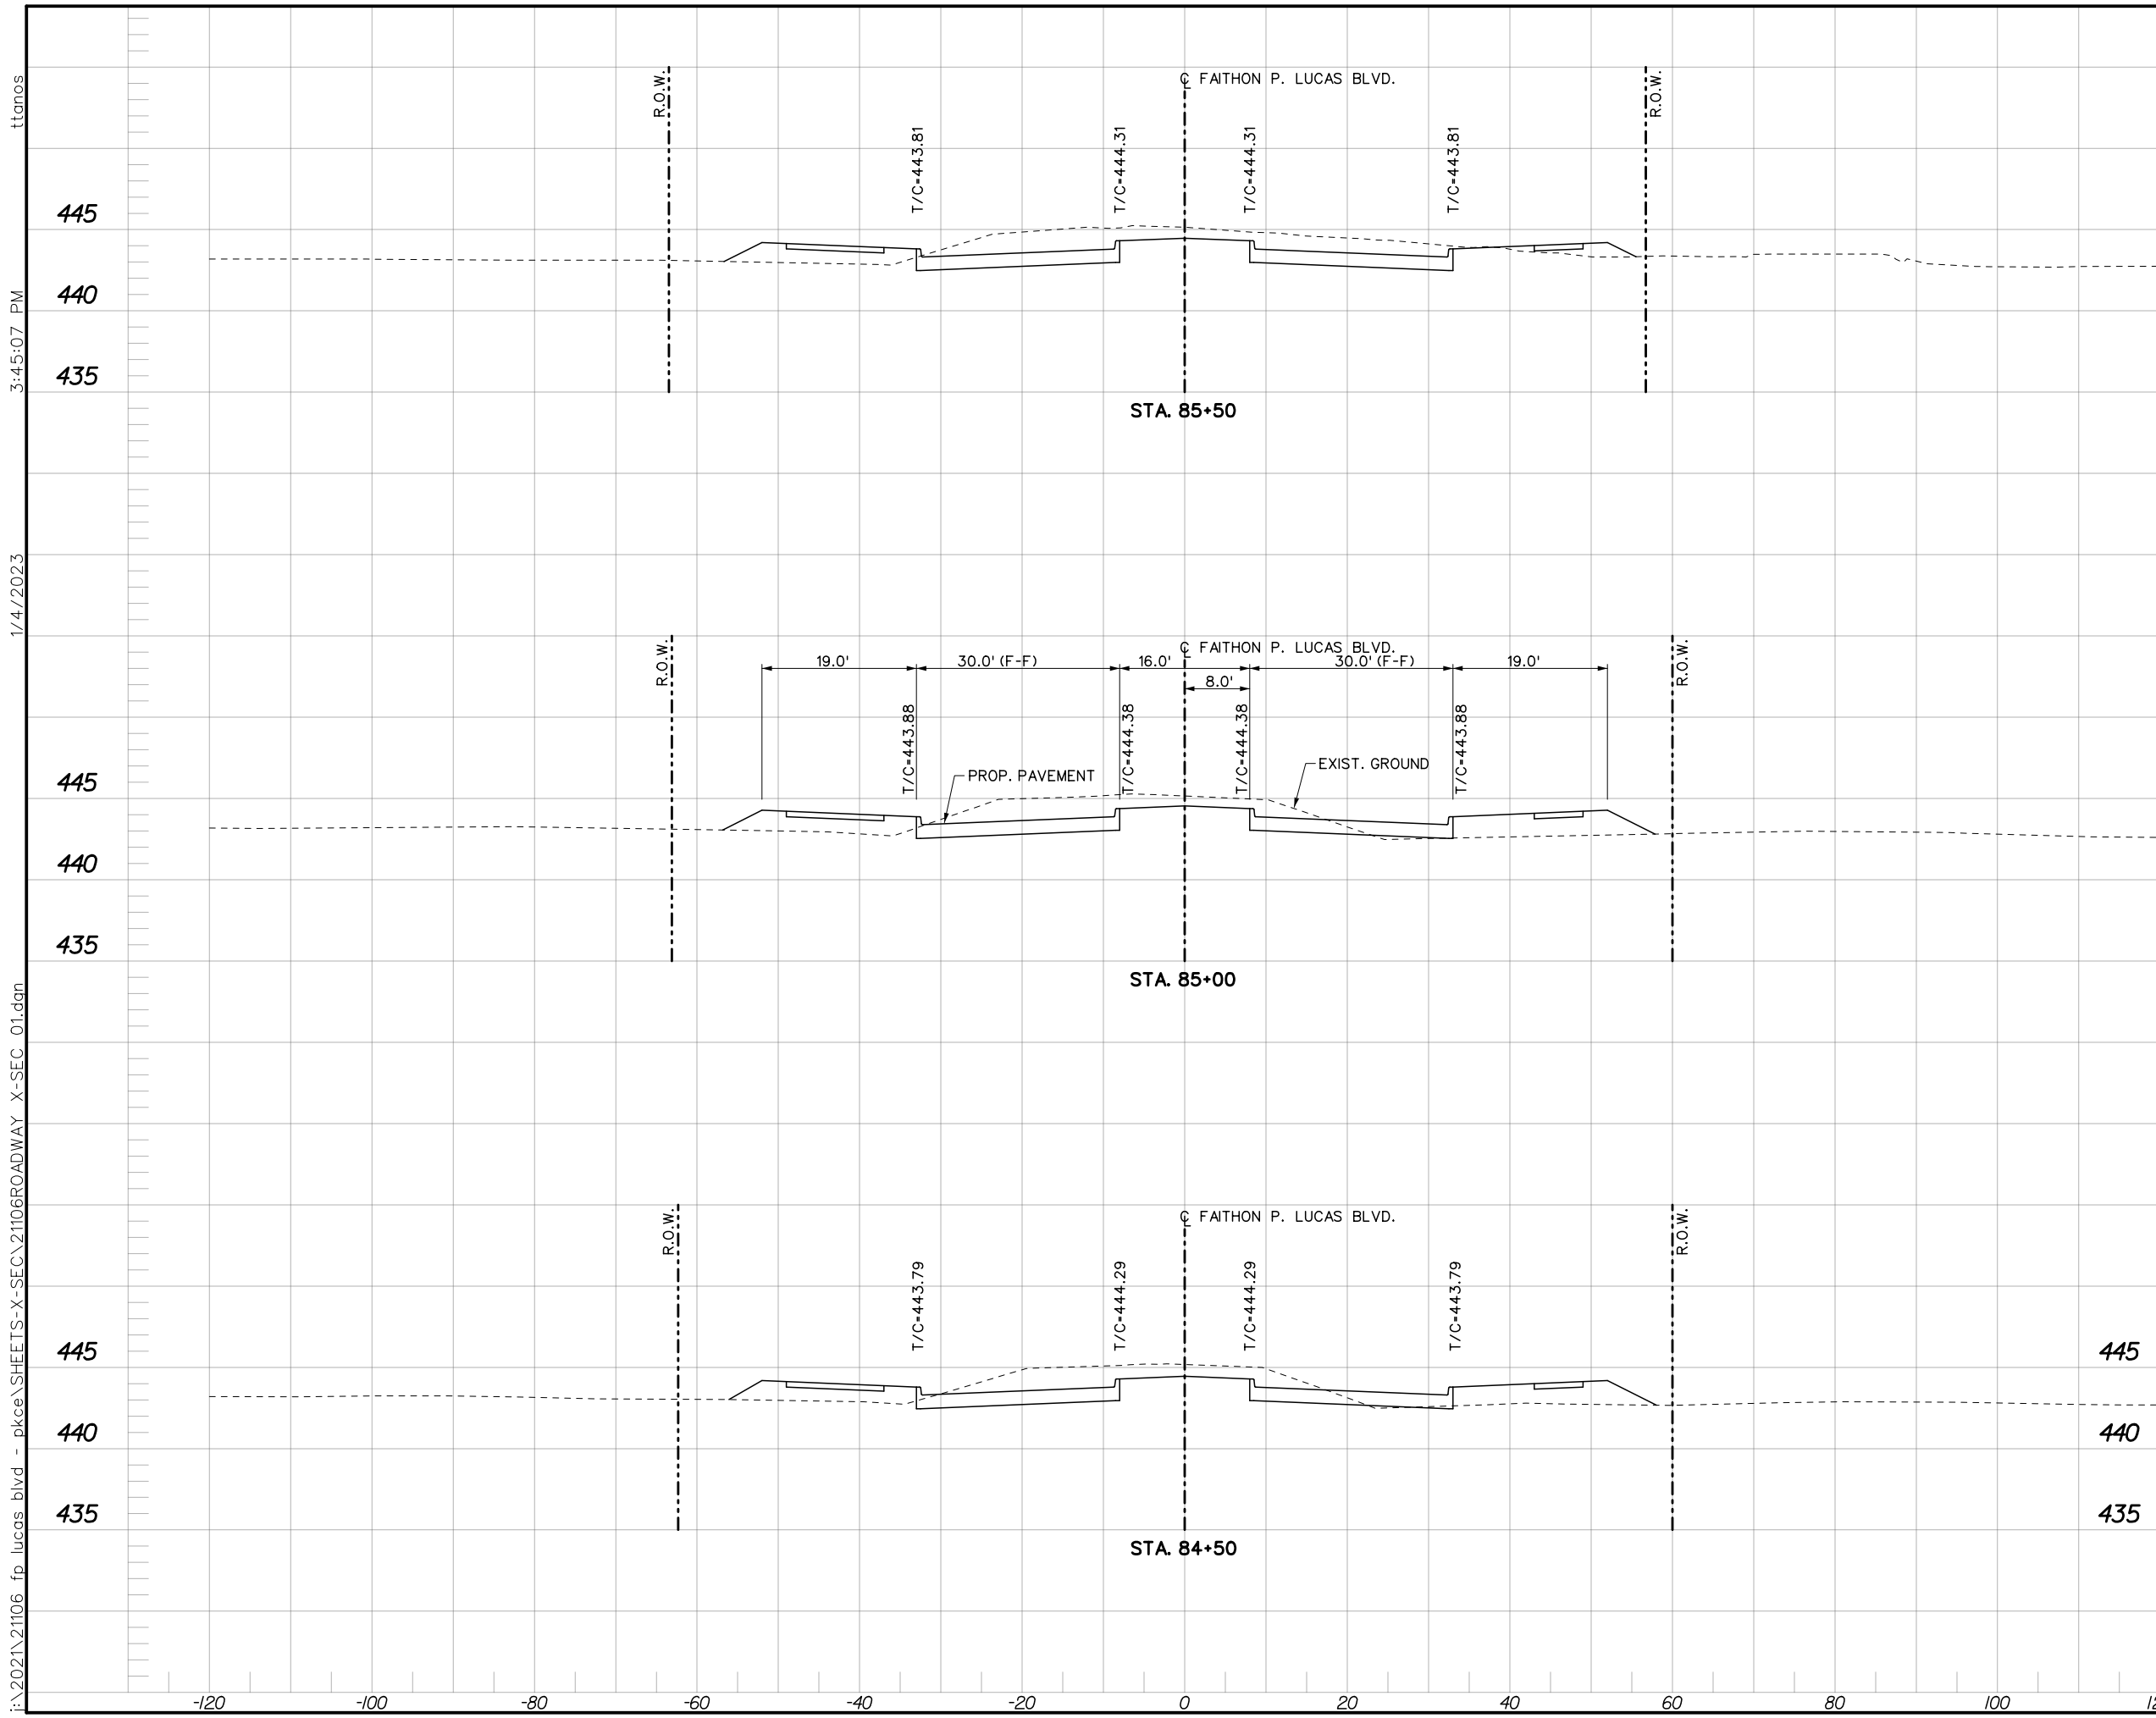

I:\2021\21106 fp lucas blvd - pkee\SHEETS-X-SEC\21106ROADWAY X-SEC\_01.dgn  
 1/4/2023 3:45:07 PM tpanos

REVISIONS			
REV. NO.	DATE	DESCRIPTION	BY

Horizontal Scale: 1" = 10'

Vertical Scale: 1" = 5'

12/27/22

**REFERENCES**

ENGINEERING DIV. WATER MAP SHEET NO. 98 & 99  
 ENGINEERING DIV. SEWER MAP SHEET NO. 98 & 99

**APM** APM & Associates, Inc. 1700 Pacific Avenue, Suite 1020  
 Dallas, TX, 75201 (214) 748-4888  
 FIRM REG. #3091


**CITY CONTRACT NO. 2020-095**

**FAITHON P. LUCAS BLVD.**  
**FROM MCKENZIE RD. TO CARTWRIGHT RD.**  
**ROADWAY CROSS SECTIONS**

**CITY OF MESQUITE, TEXAS**

DESIGN	DRAWN	DATE	CITY OF MESQUITE RECORD DWG. INDEX NO.	SHEET
APM	APM	JAN 2023	2023-029-298	46 OF 54

I:\2021\21106 fp lucas blvd - pkee\SHEETS-X-SEC\21106ROADWAY X-SEC\_01.dgn 1/4/2023 3:45:11 PM ttonos

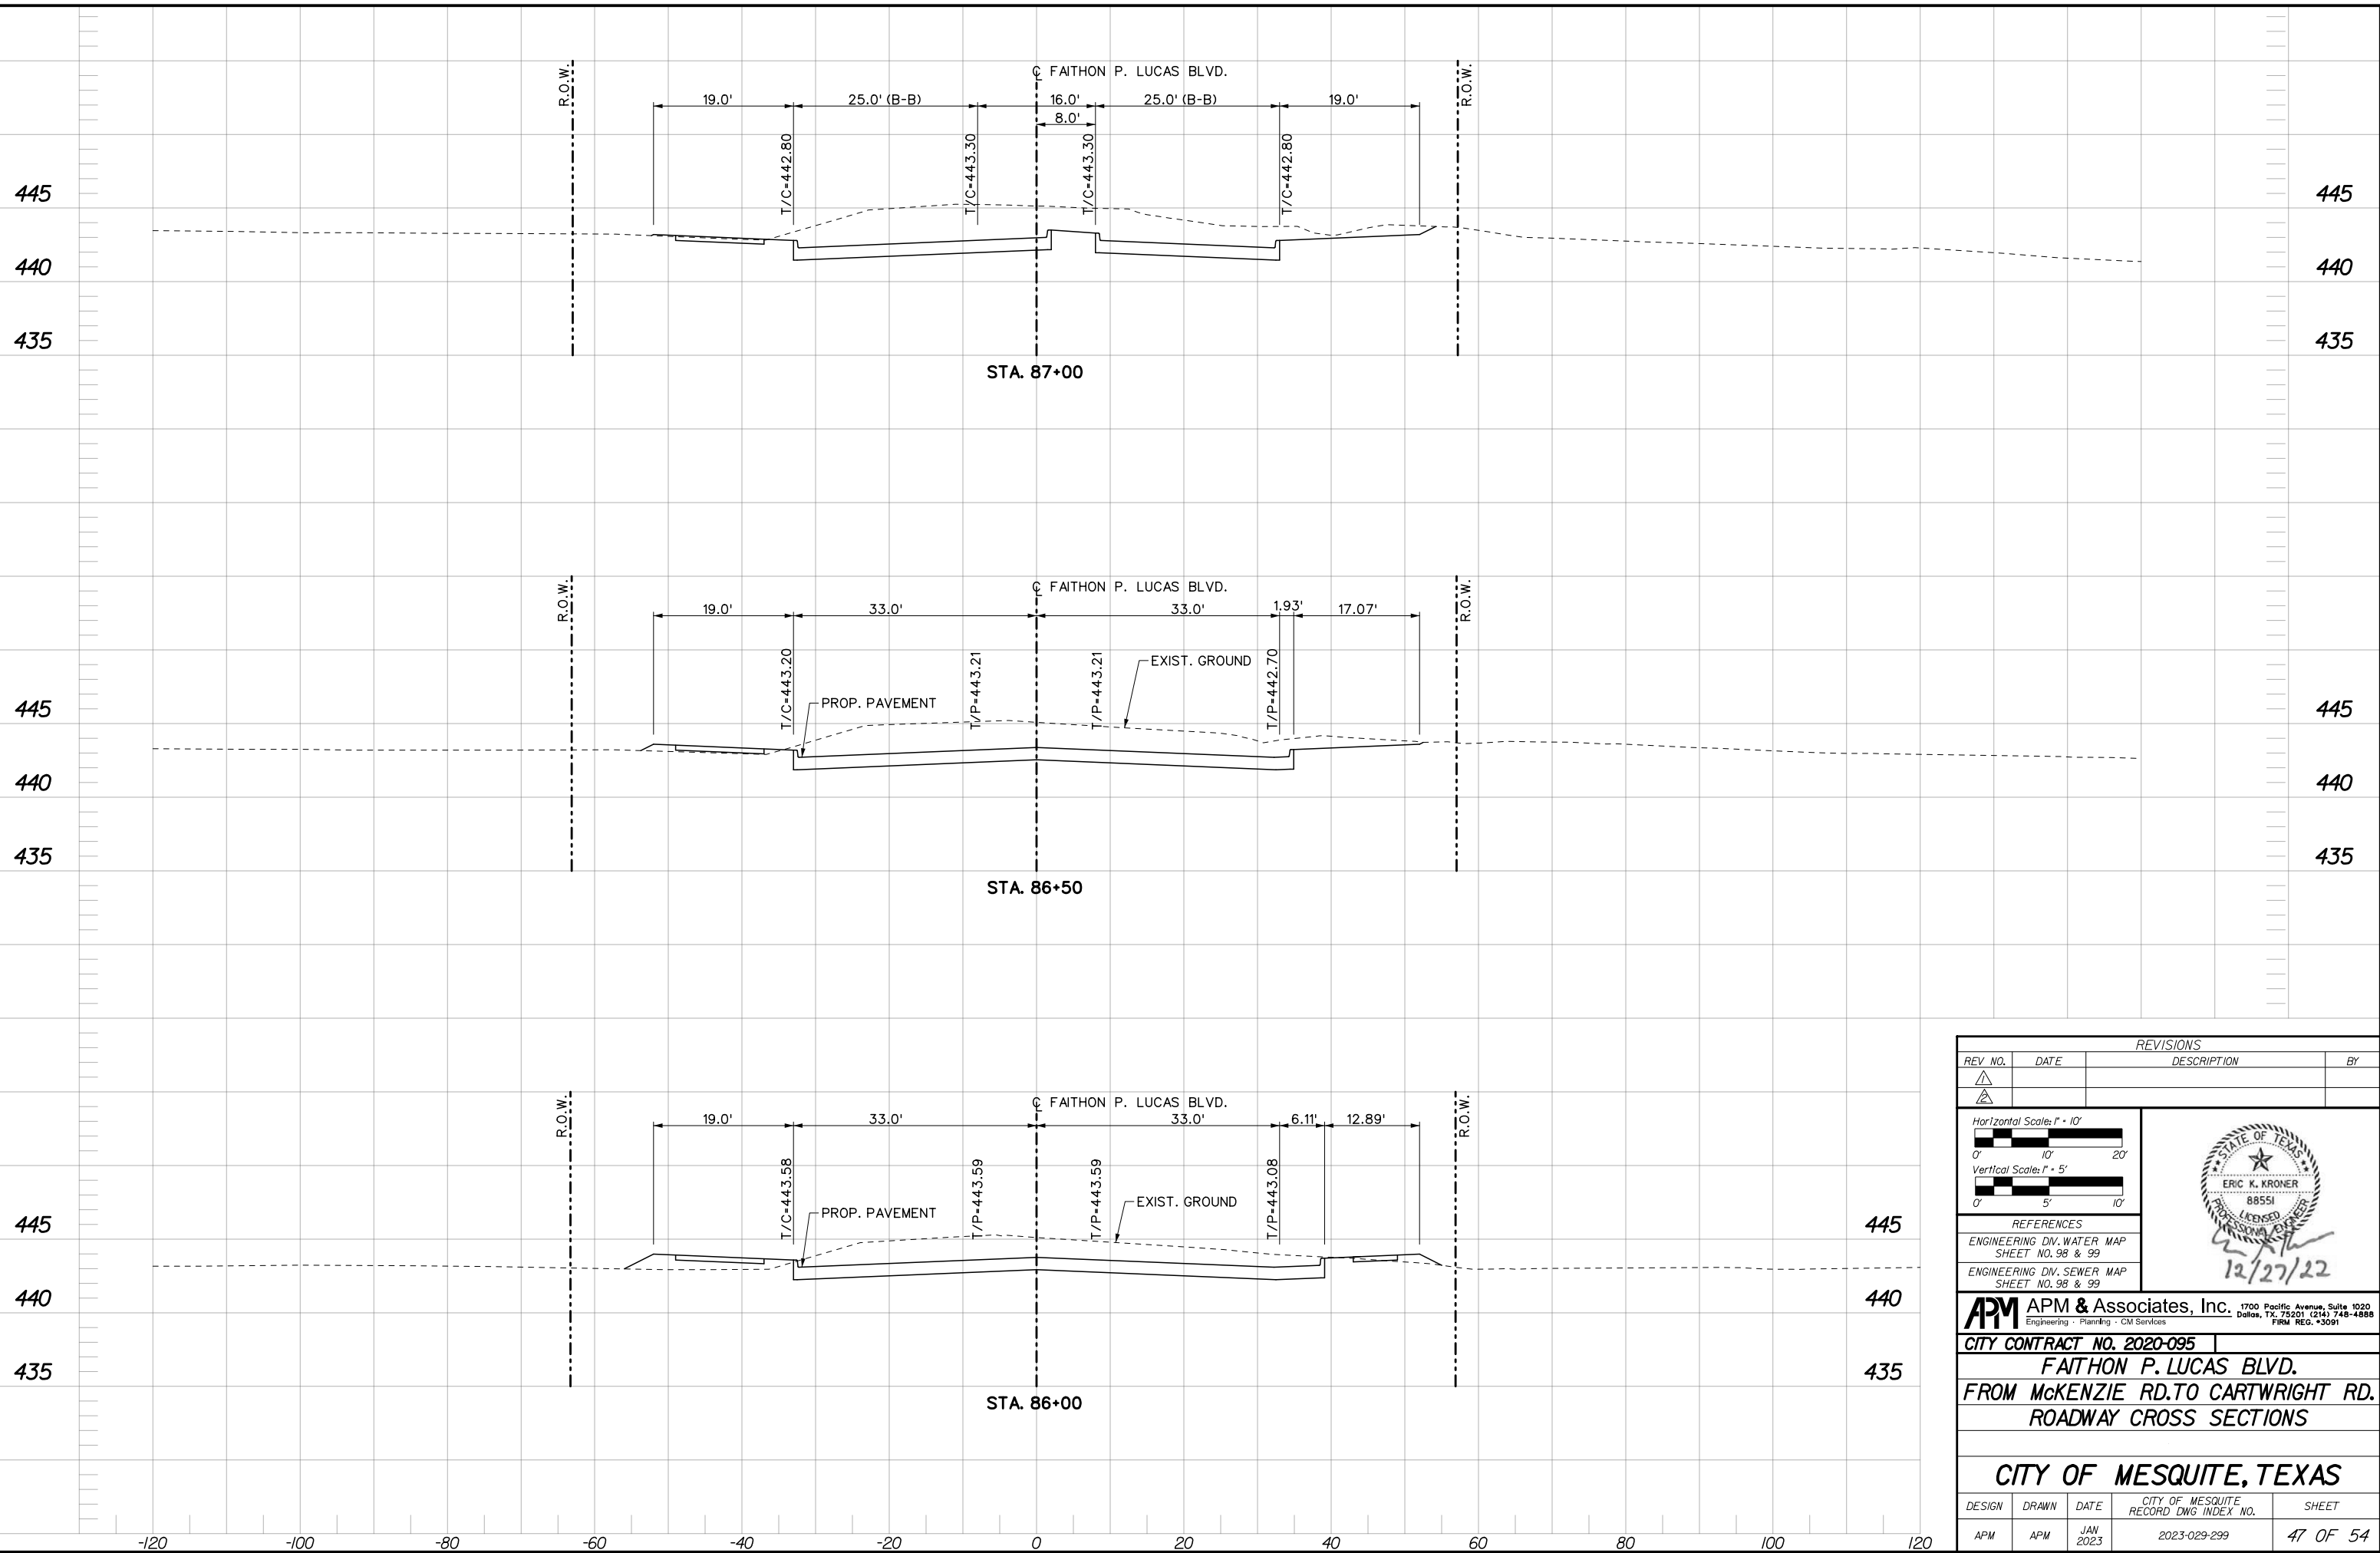

REVISIONS			
REV. NO.	DATE	DESCRIPTION	BY

Horizontal Scale: 1" = 10'

Vertical Scale: 1" = 5'

**REFERENCES**

ENGINEERING DIV. WATER MAP SHEET NO. 98 & 99

ENGINEERING DIV. SEWER MAP SHEET NO. 98 & 99

**APM** APM & Associates, Inc. 1700 Pacific Avenue, Suite 1020  
 Dallas, TX, 75201 (214) 748-4888  
 Engineering · Planning · CM Services FIRM REG. #3091


**CITY CONTRACT NO. 2020-095**

**FAITHON P. LUCAS BLVD.**  
**FROM MCKENZIE RD. TO CARTWRIGHT RD.**  
**ROADWAY CROSS SECTIONS**

**CITY OF MESQUITE, TEXAS**

DESIGN	DRAWN	DATE	CITY OF MESQUITE RECORD DWG. INDEX NO.	SHEET
APM	APM	JAN 2023	2023-029-299	47 OF 54

I:\2021\21106 fp lucas blvd - pkee\SHEETS-X-SEC\21106ROADWAY X-SEC\_01.dgn 1/4/2023 3:45:15 PM ttonos

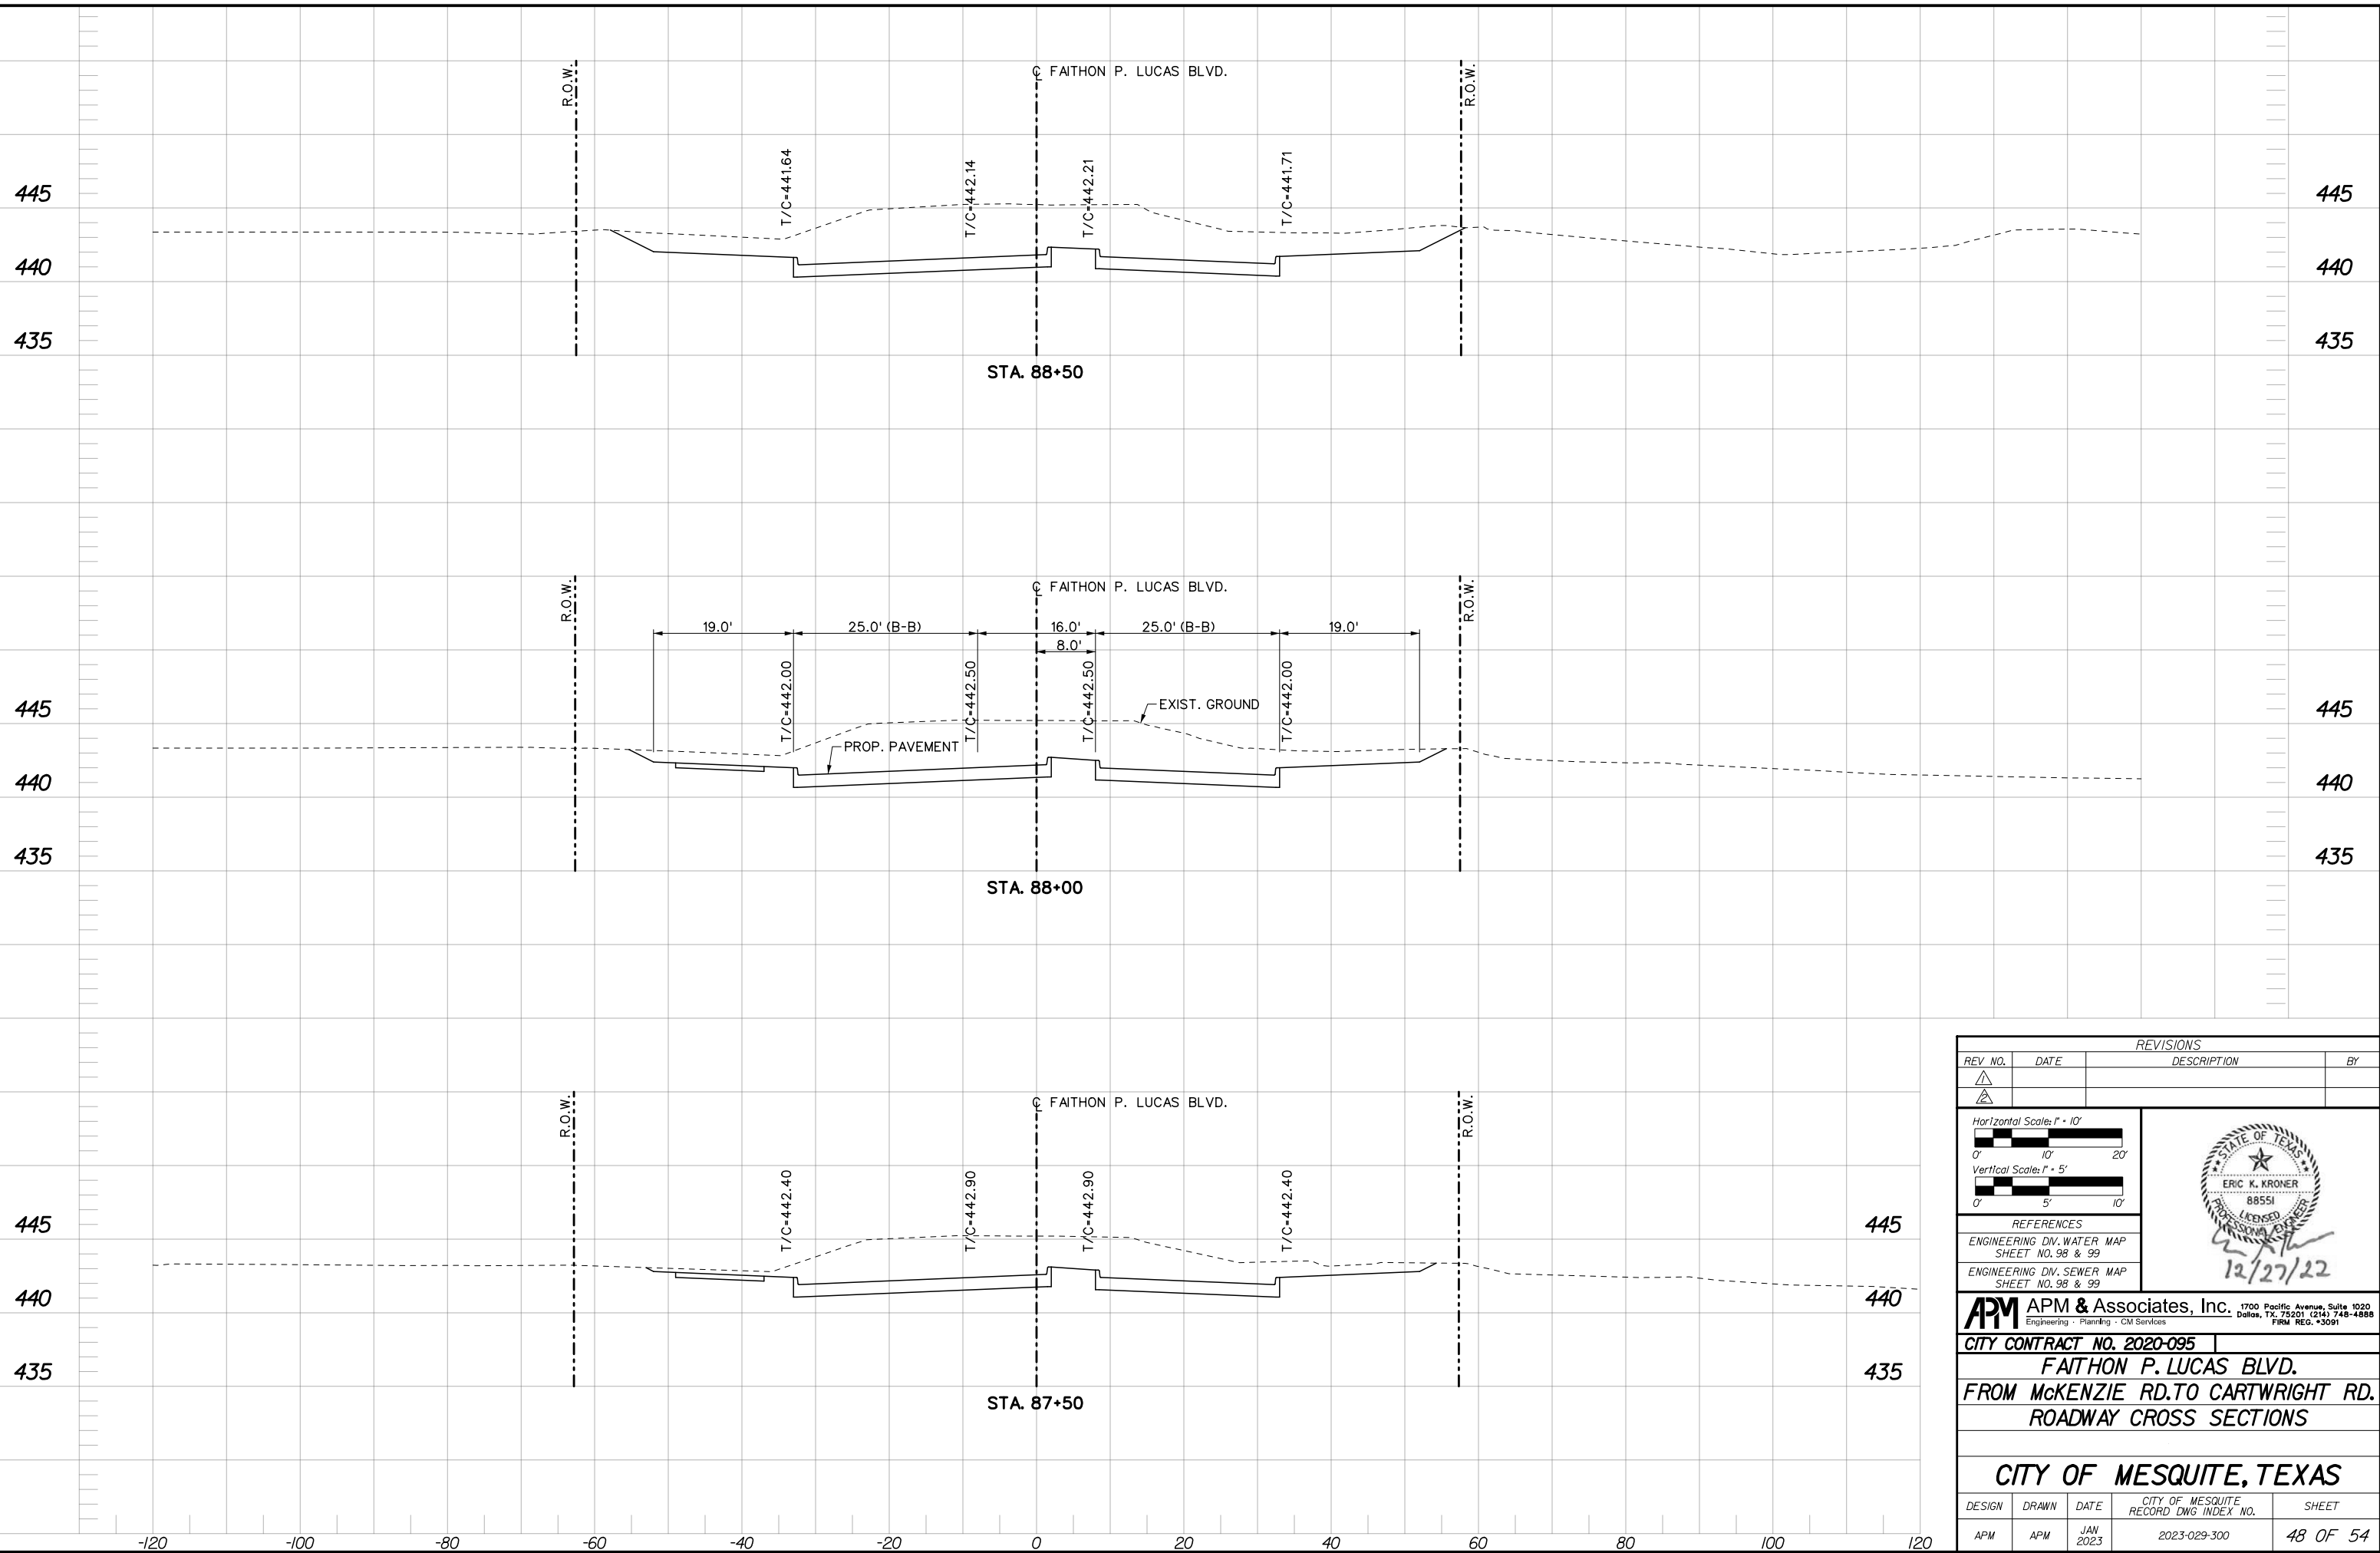

REVISIONS			
REV. NO.	DATE	DESCRIPTION	BY

Horizontal Scale: 1" = 10'  
 Vertical Scale: 1" = 5'

REFERENCES  
 ENGINEERING DIV. WATER MAP SHEET NO. 98 & 99  
 ENGINEERING DIV. SEWER MAP SHEET NO. 98 & 99

**APM** APM & Associates, Inc. 1700 Pacific Avenue, Suite 1020 Dallas, TX, 75201 (214) 748-4888  
 Engineering · Planning · CM Services FIRM REG. #3091


CITY CONTRACT NO. 2020-095  
**FAITHON P. LUCAS BLVD.**  
**FROM MCKENZIE RD. TO CARTWRIGHT RD.**  
**ROADWAY CROSS SECTIONS**

**CITY OF MESQUITE, TEXAS**

DESIGN	DRAWN	DATE	CITY OF MESQUITE RECORD DWG. INDEX NO.	SHEET
APM	APM	JAN 2023	2023-029-300	48 OF 54



I:\2021\21106 fp lucas blvd - pkee\SHEETS-X-SEC\21106ROADWAY X-SEC\_01.dgn  
 1/4/2023 3:45:19 PM tpanos

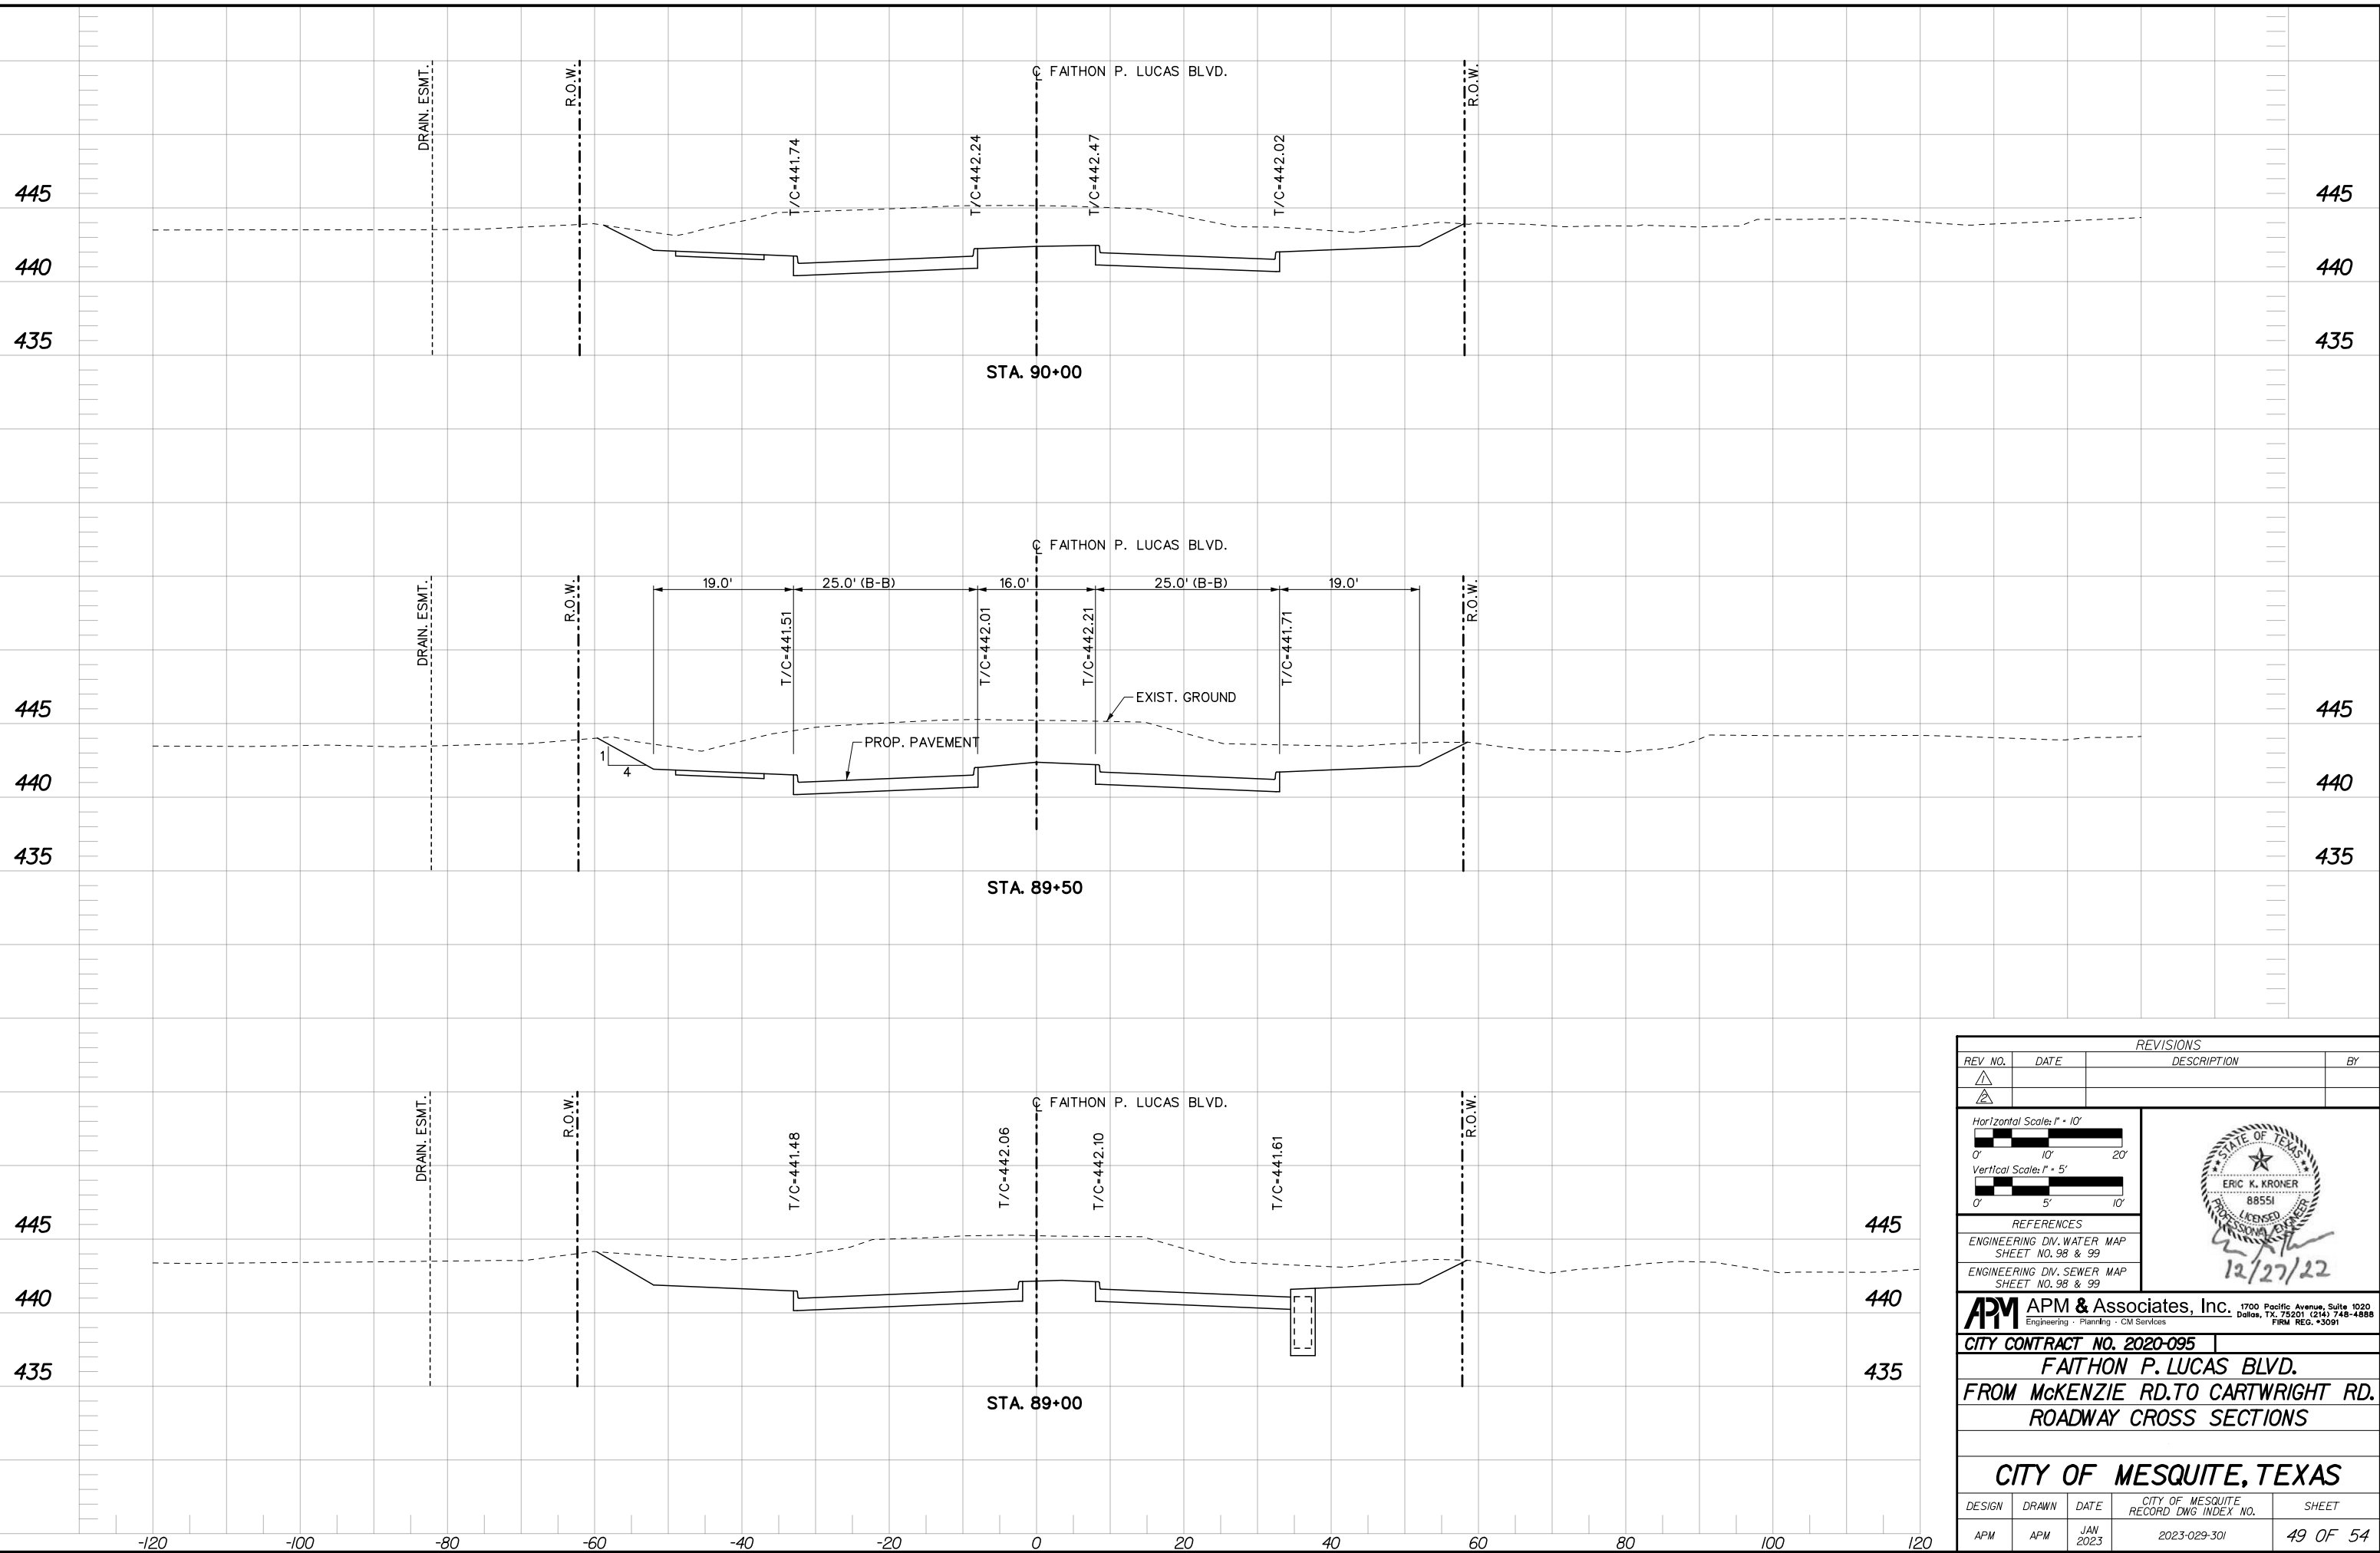

REVISIONS			
REV. NO.	DATE	DESCRIPTION	BY

Horizontal Scale: 1" = 10'  
 Vertical Scale: 1" = 5'

**APM & Associates, Inc.**  
 Engineering · Planning · CM Services  
 1700 Pacific Avenue, Suite 1020  
 Dallas, TX 75201 (214) 748-4888  
 FIRM REG. #3091

**STATE OF TEXAS**  
 ERIC K. KRONER  
 88551  
 LICENSED PROFESSIONAL ENGINEER  
 12/27/22


**REFERENCES**  
 ENGINEERING DIV. WATER MAP SHEET NO. 98 & 99  
 ENGINEERING DIV. SEWER MAP SHEET NO. 98 & 99

**CITY CONTRACT NO. 2020-095**  
**FAITHON P. LUCAS BLVD.**  
**FROM MCKENZIE RD. TO CARTWRIGHT RD.**  
**ROADWAY CROSS SECTIONS**

**CITY OF MESQUITE, TEXAS**

DESIGN	DRAWN	DATE	CITY OF MESQUITE RECORD DWG. INDEX NO.	SHEET
APM	APM	JAN 2023	2023-029-301	49 OF 54

I:\2021\21106 fp lucas blvd - pkee\SHEETS-X-SEC\21106ROADWAY X-SEC\_01.dgn  
 1/4/2023 3:45:23 PM tlanos

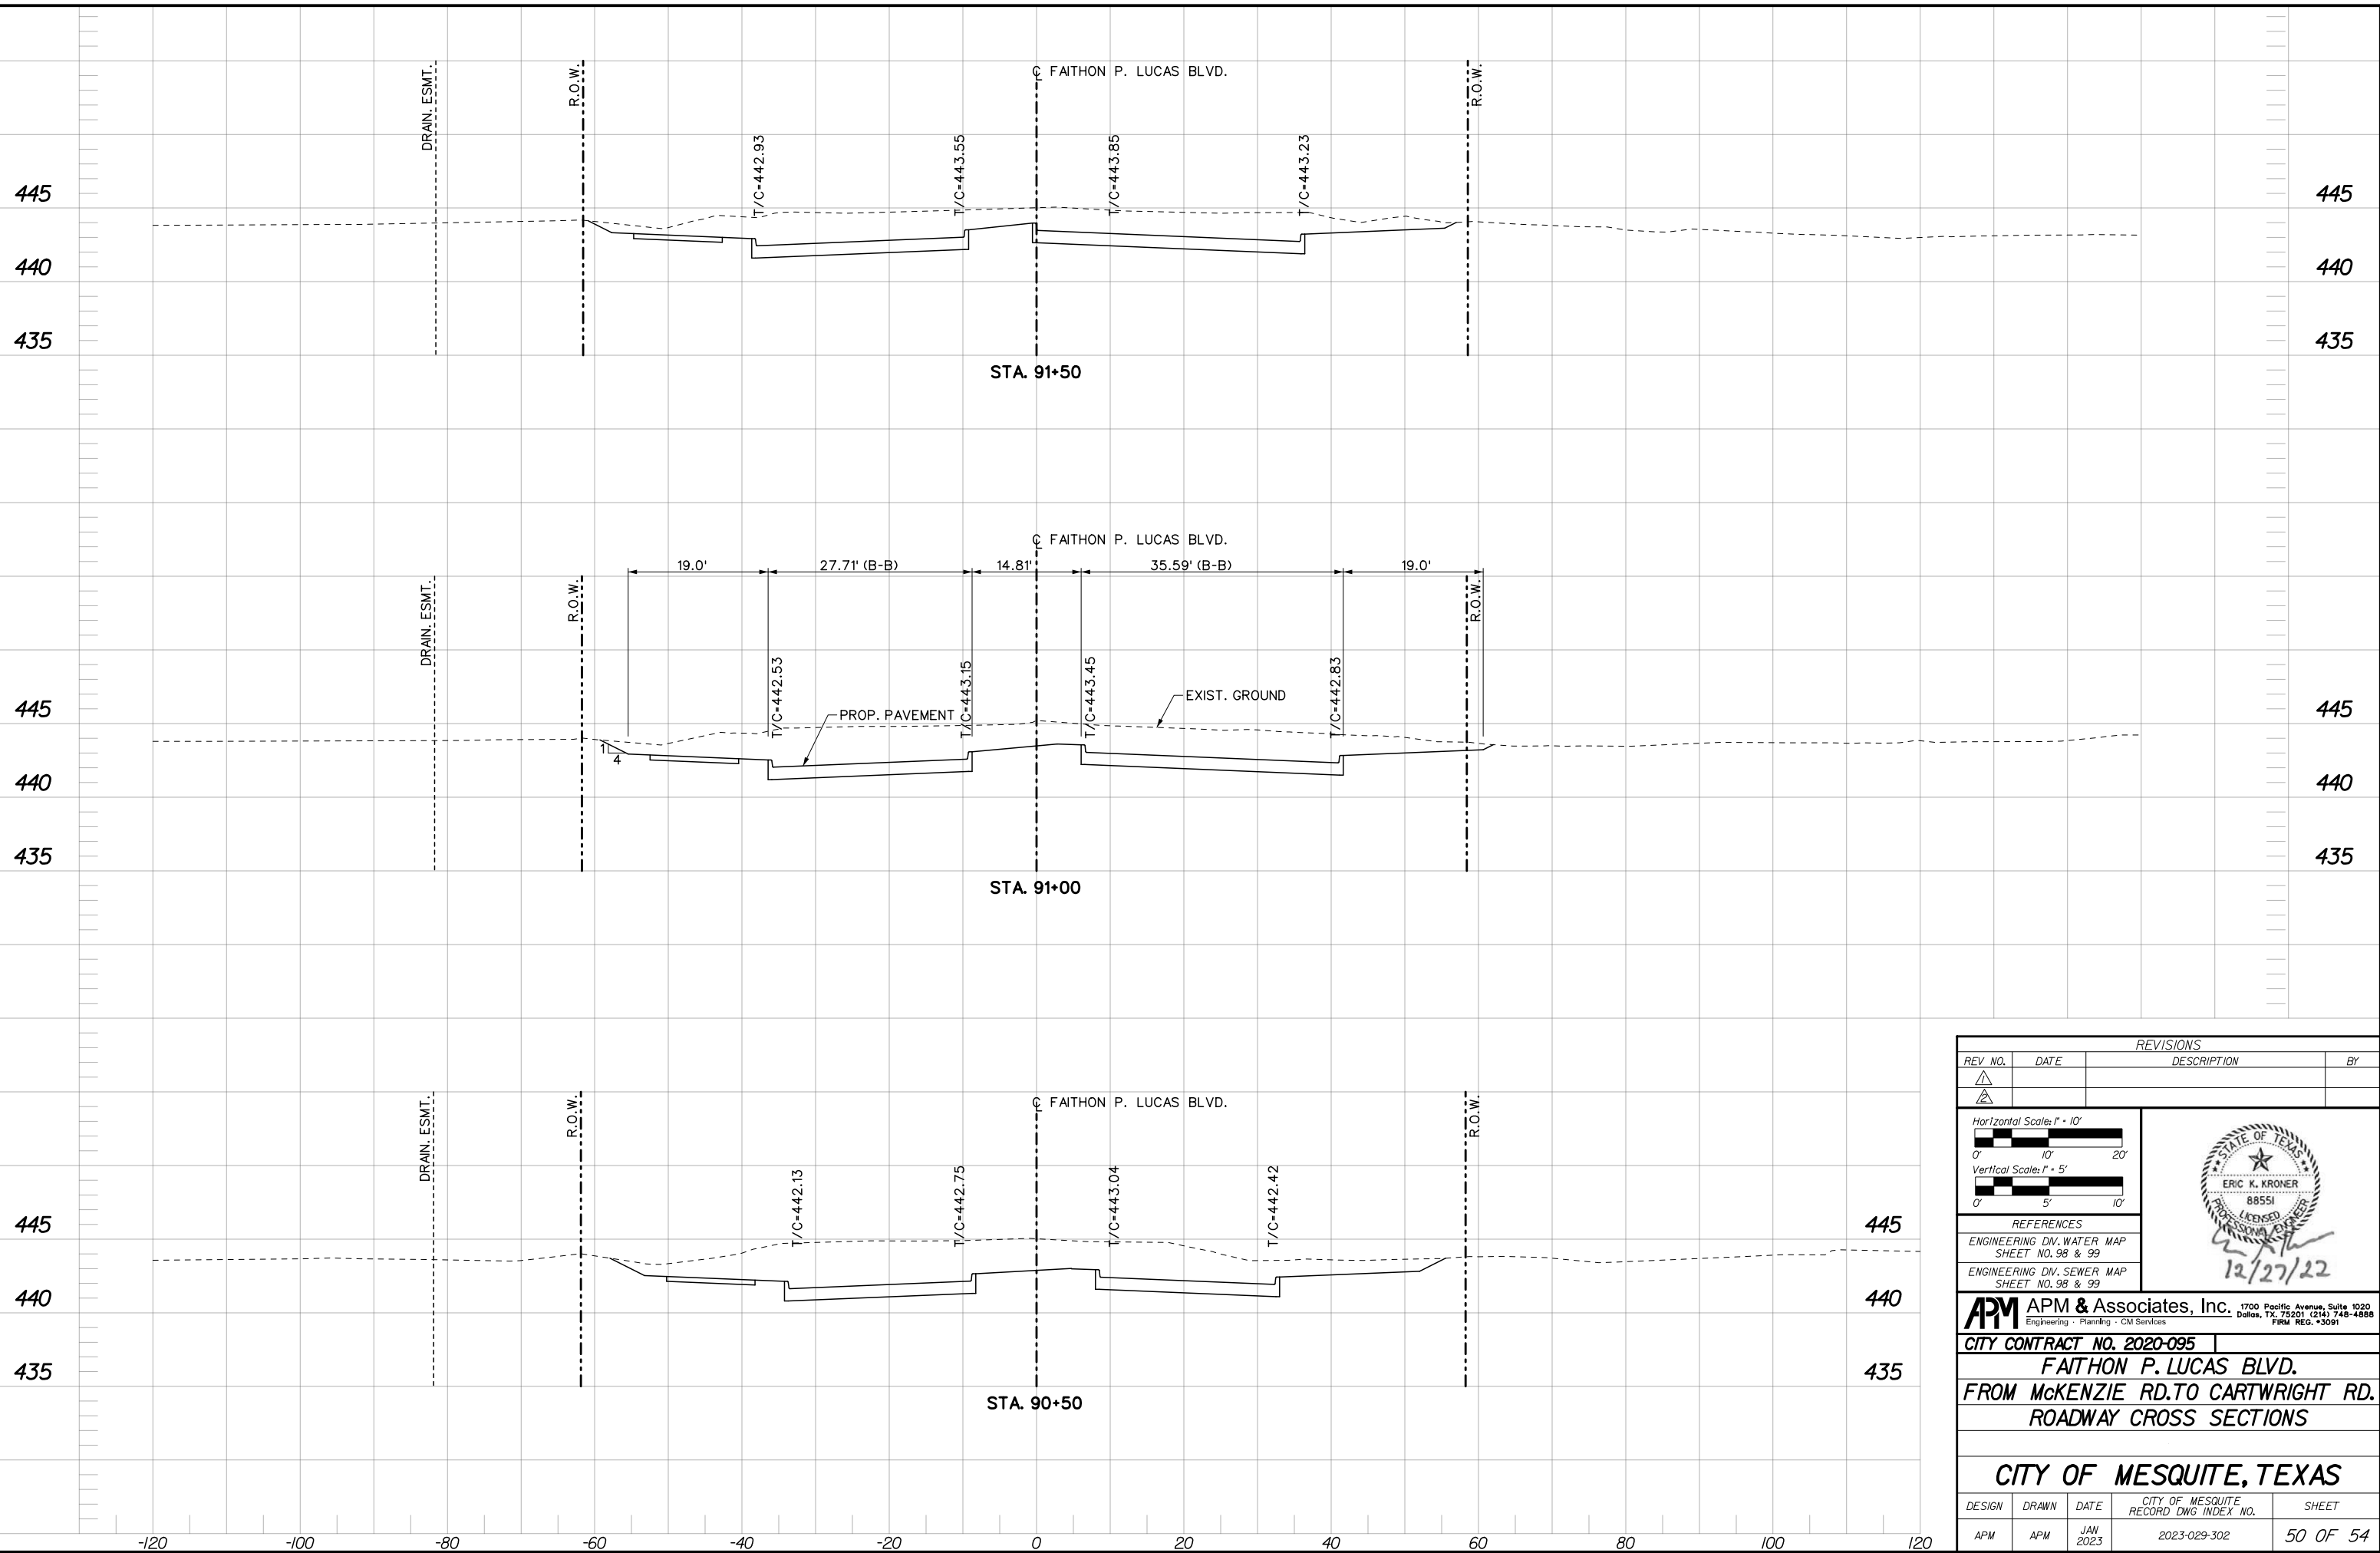

REVISIONS			
REV. NO.	DATE	DESCRIPTION	BY

Horizontal Scale: 1" = 10'  
 Vertical Scale: 1" = 5'

**APM & Associates, Inc.**  
 Engineering - Planning - CM Services  
 1700 Pacific Avenue, Suite 1020  
 Dallas, TX 75201 (214) 748-4888  
 FIRM REG. #3091


**STATE OF TEXAS**  
 ERIC K. KRONER  
 88551  
 LICENSED PROFESSIONAL ENGINEER  
 12/27/22

**REFERENCES**  
 ENGINEERING DIV. WATER MAP SHEET NO. 98 & 99  
 ENGINEERING DIV. SEWER MAP SHEET NO. 98 & 99


**CITY CONTRACT NO. 2020-095**  
**FAITHON P. LUCAS BLVD.**  
**FROM MCKENZIE RD. TO CARTWRIGHT RD.**  
**ROADWAY CROSS SECTIONS**

**CITY OF MESQUITE, TEXAS**

DESIGN	DRAWN	DATE	CITY OF MESQUITE RECORD DWG. INDEX NO.	SHEET
APM	APM	JAN 2023	2023-029-302	50 OF 54

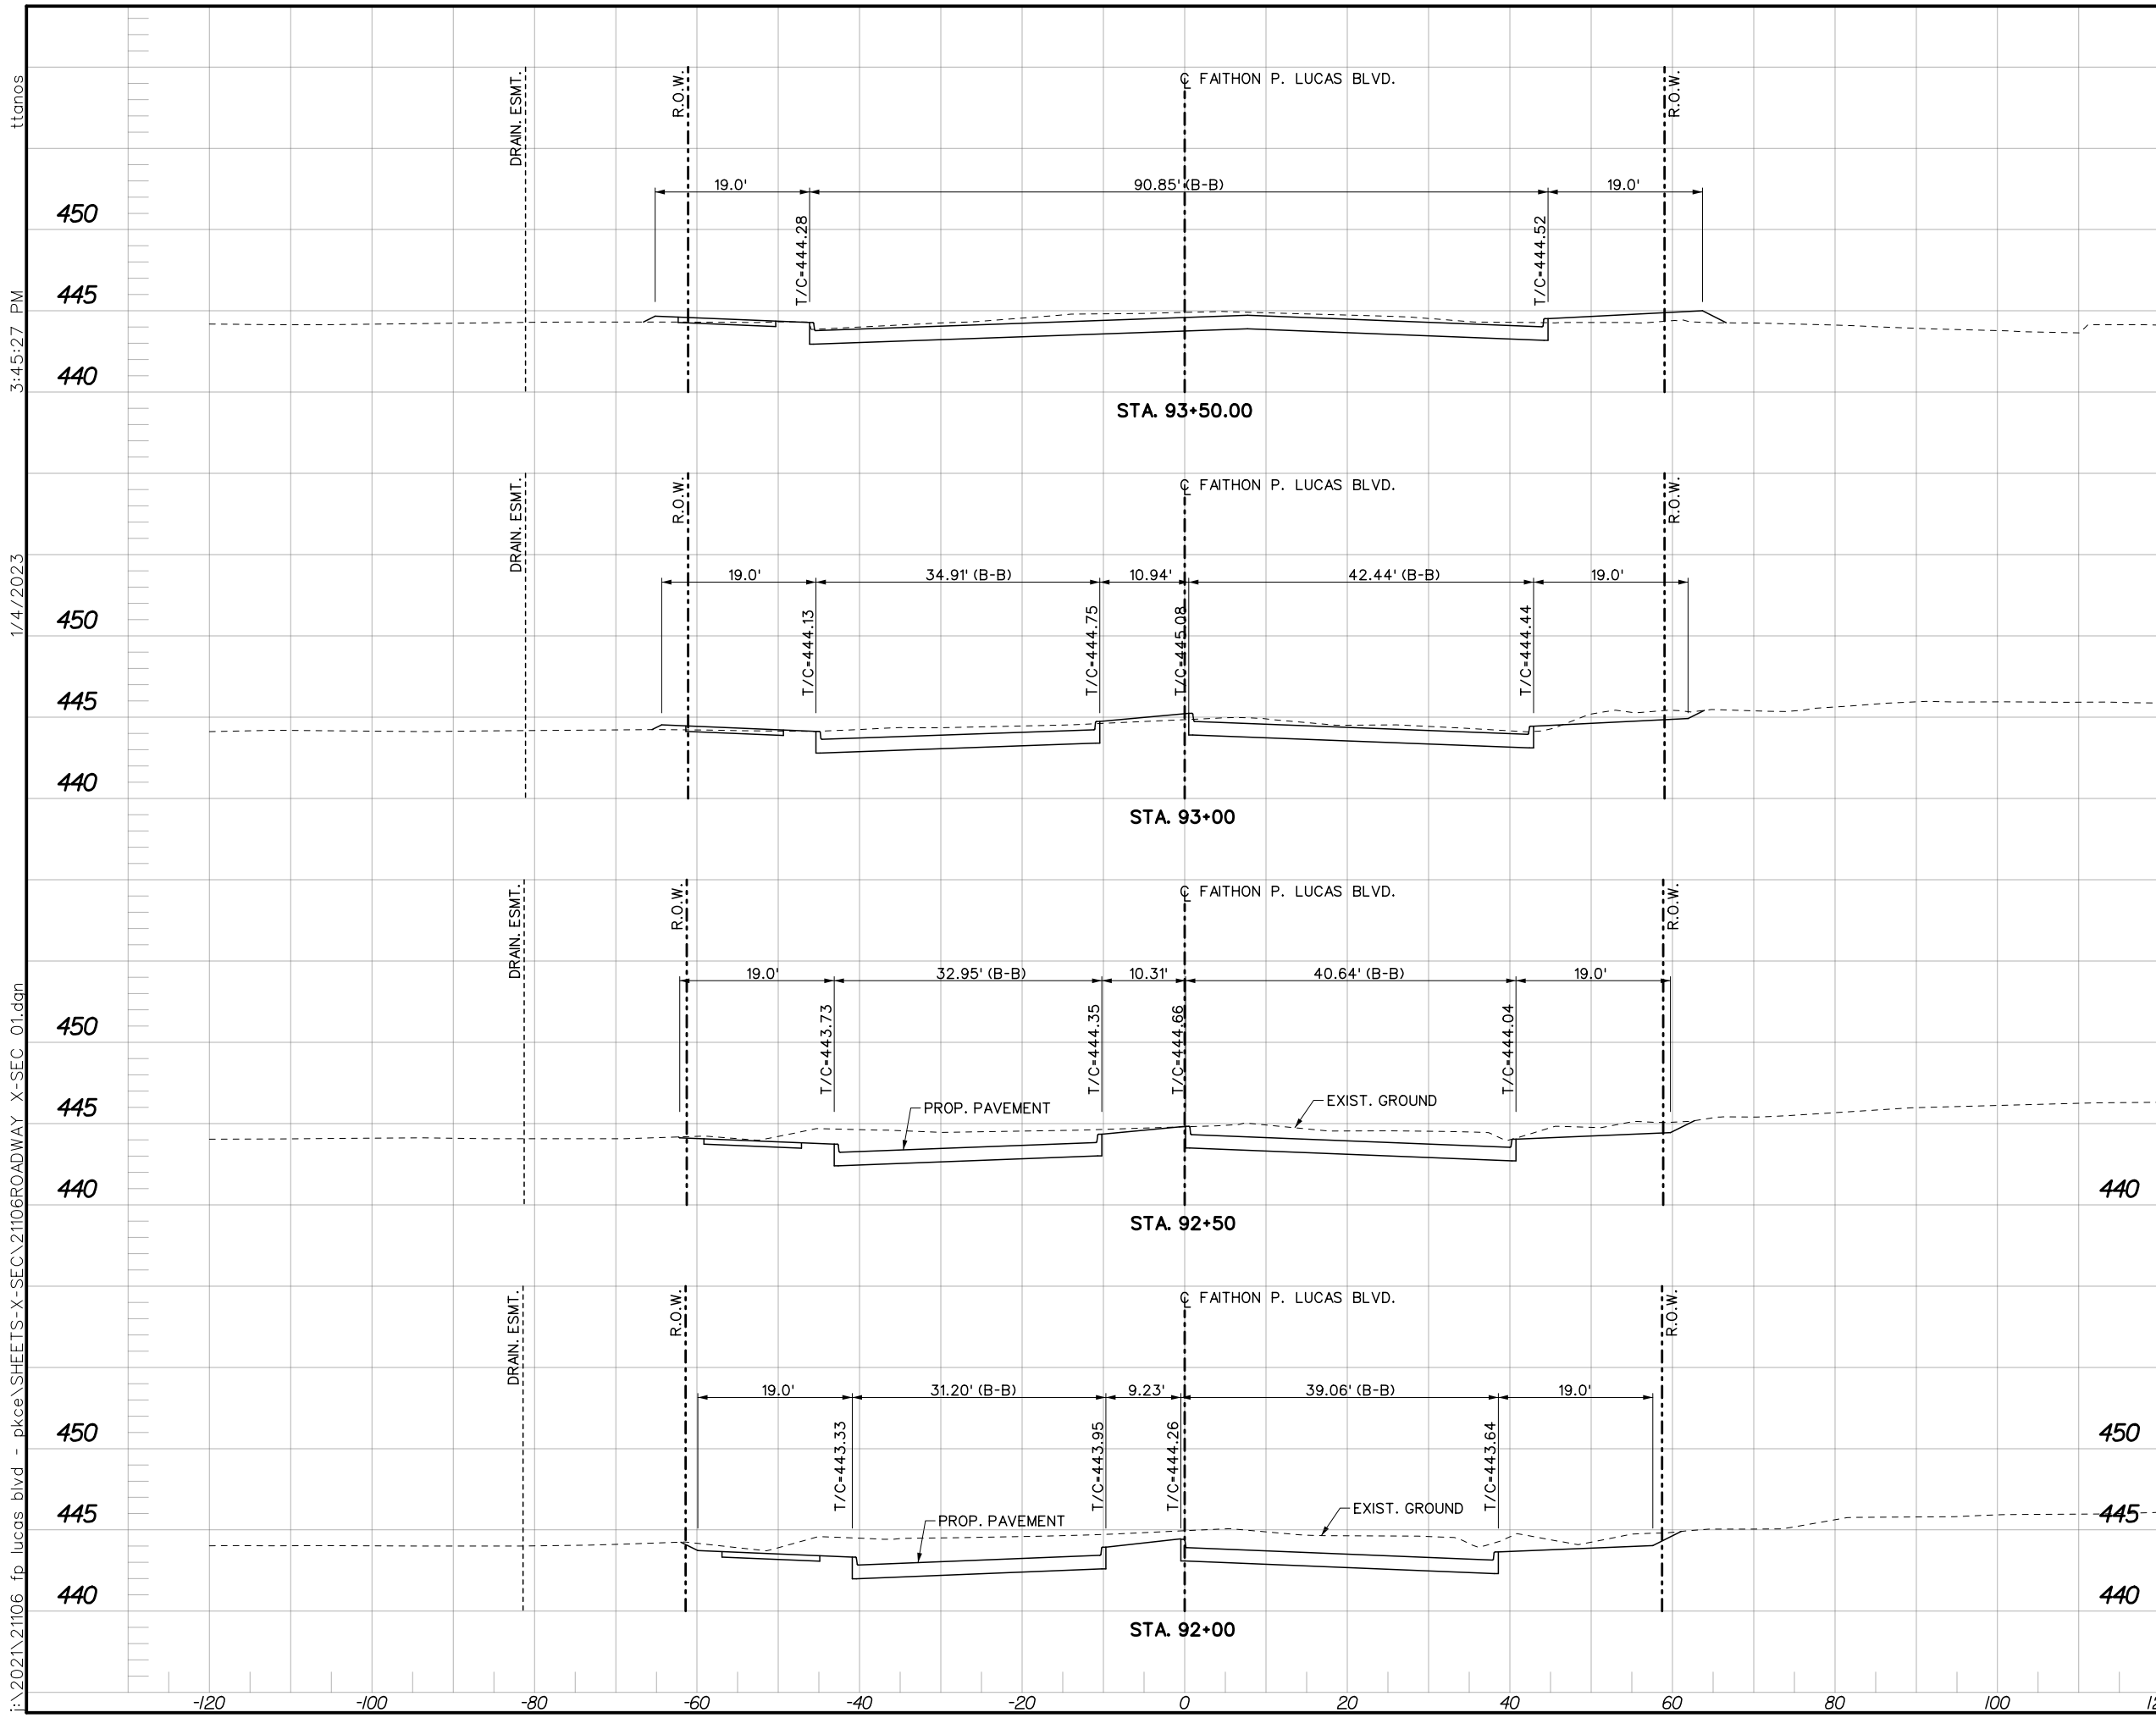

REVISIONS			
REV. NO.	DATE	DESCRIPTION	BY
1			

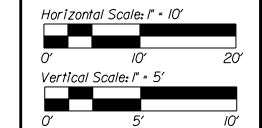

REFERENCES  
 ENGINEERING DIV. WATER MAP SHEET NO. 98 & 99  
 ENGINEERING DIV. SEWER MAP SHEET NO. 98 & 99


**APM** APM & Associates, Inc. 1700 Pacific Avenue, Suite 1020  
 Engineering - Planning - CM Services Dallas, TX, 75201 (214) 748-4888  
 FIRM REG. #3091

CITY CONTRACT NO. 2020-095  
**FAITHON P. LUCAS BLVD.**  
**FROM MCKENZIE RD. TO CARTWRIGHT RD.**  
**ROADWAY CROSS SECTIONS**

**CITY OF MESQUITE, TEXAS**

DESIGN	DRAWN	DATE	CITY OF MESQUITE RECORD DWG. INDEX NO.	SHEET
APM	APM	JAN 2023	2023-029-303	51 OF 54

I:\2021\21106 fp lucas blvd - pkee\SHEETS-X-SEC\21106ROADWAY X-SEC\_01.dgn  
 1/4/2023 3:45:27 PM ttonos

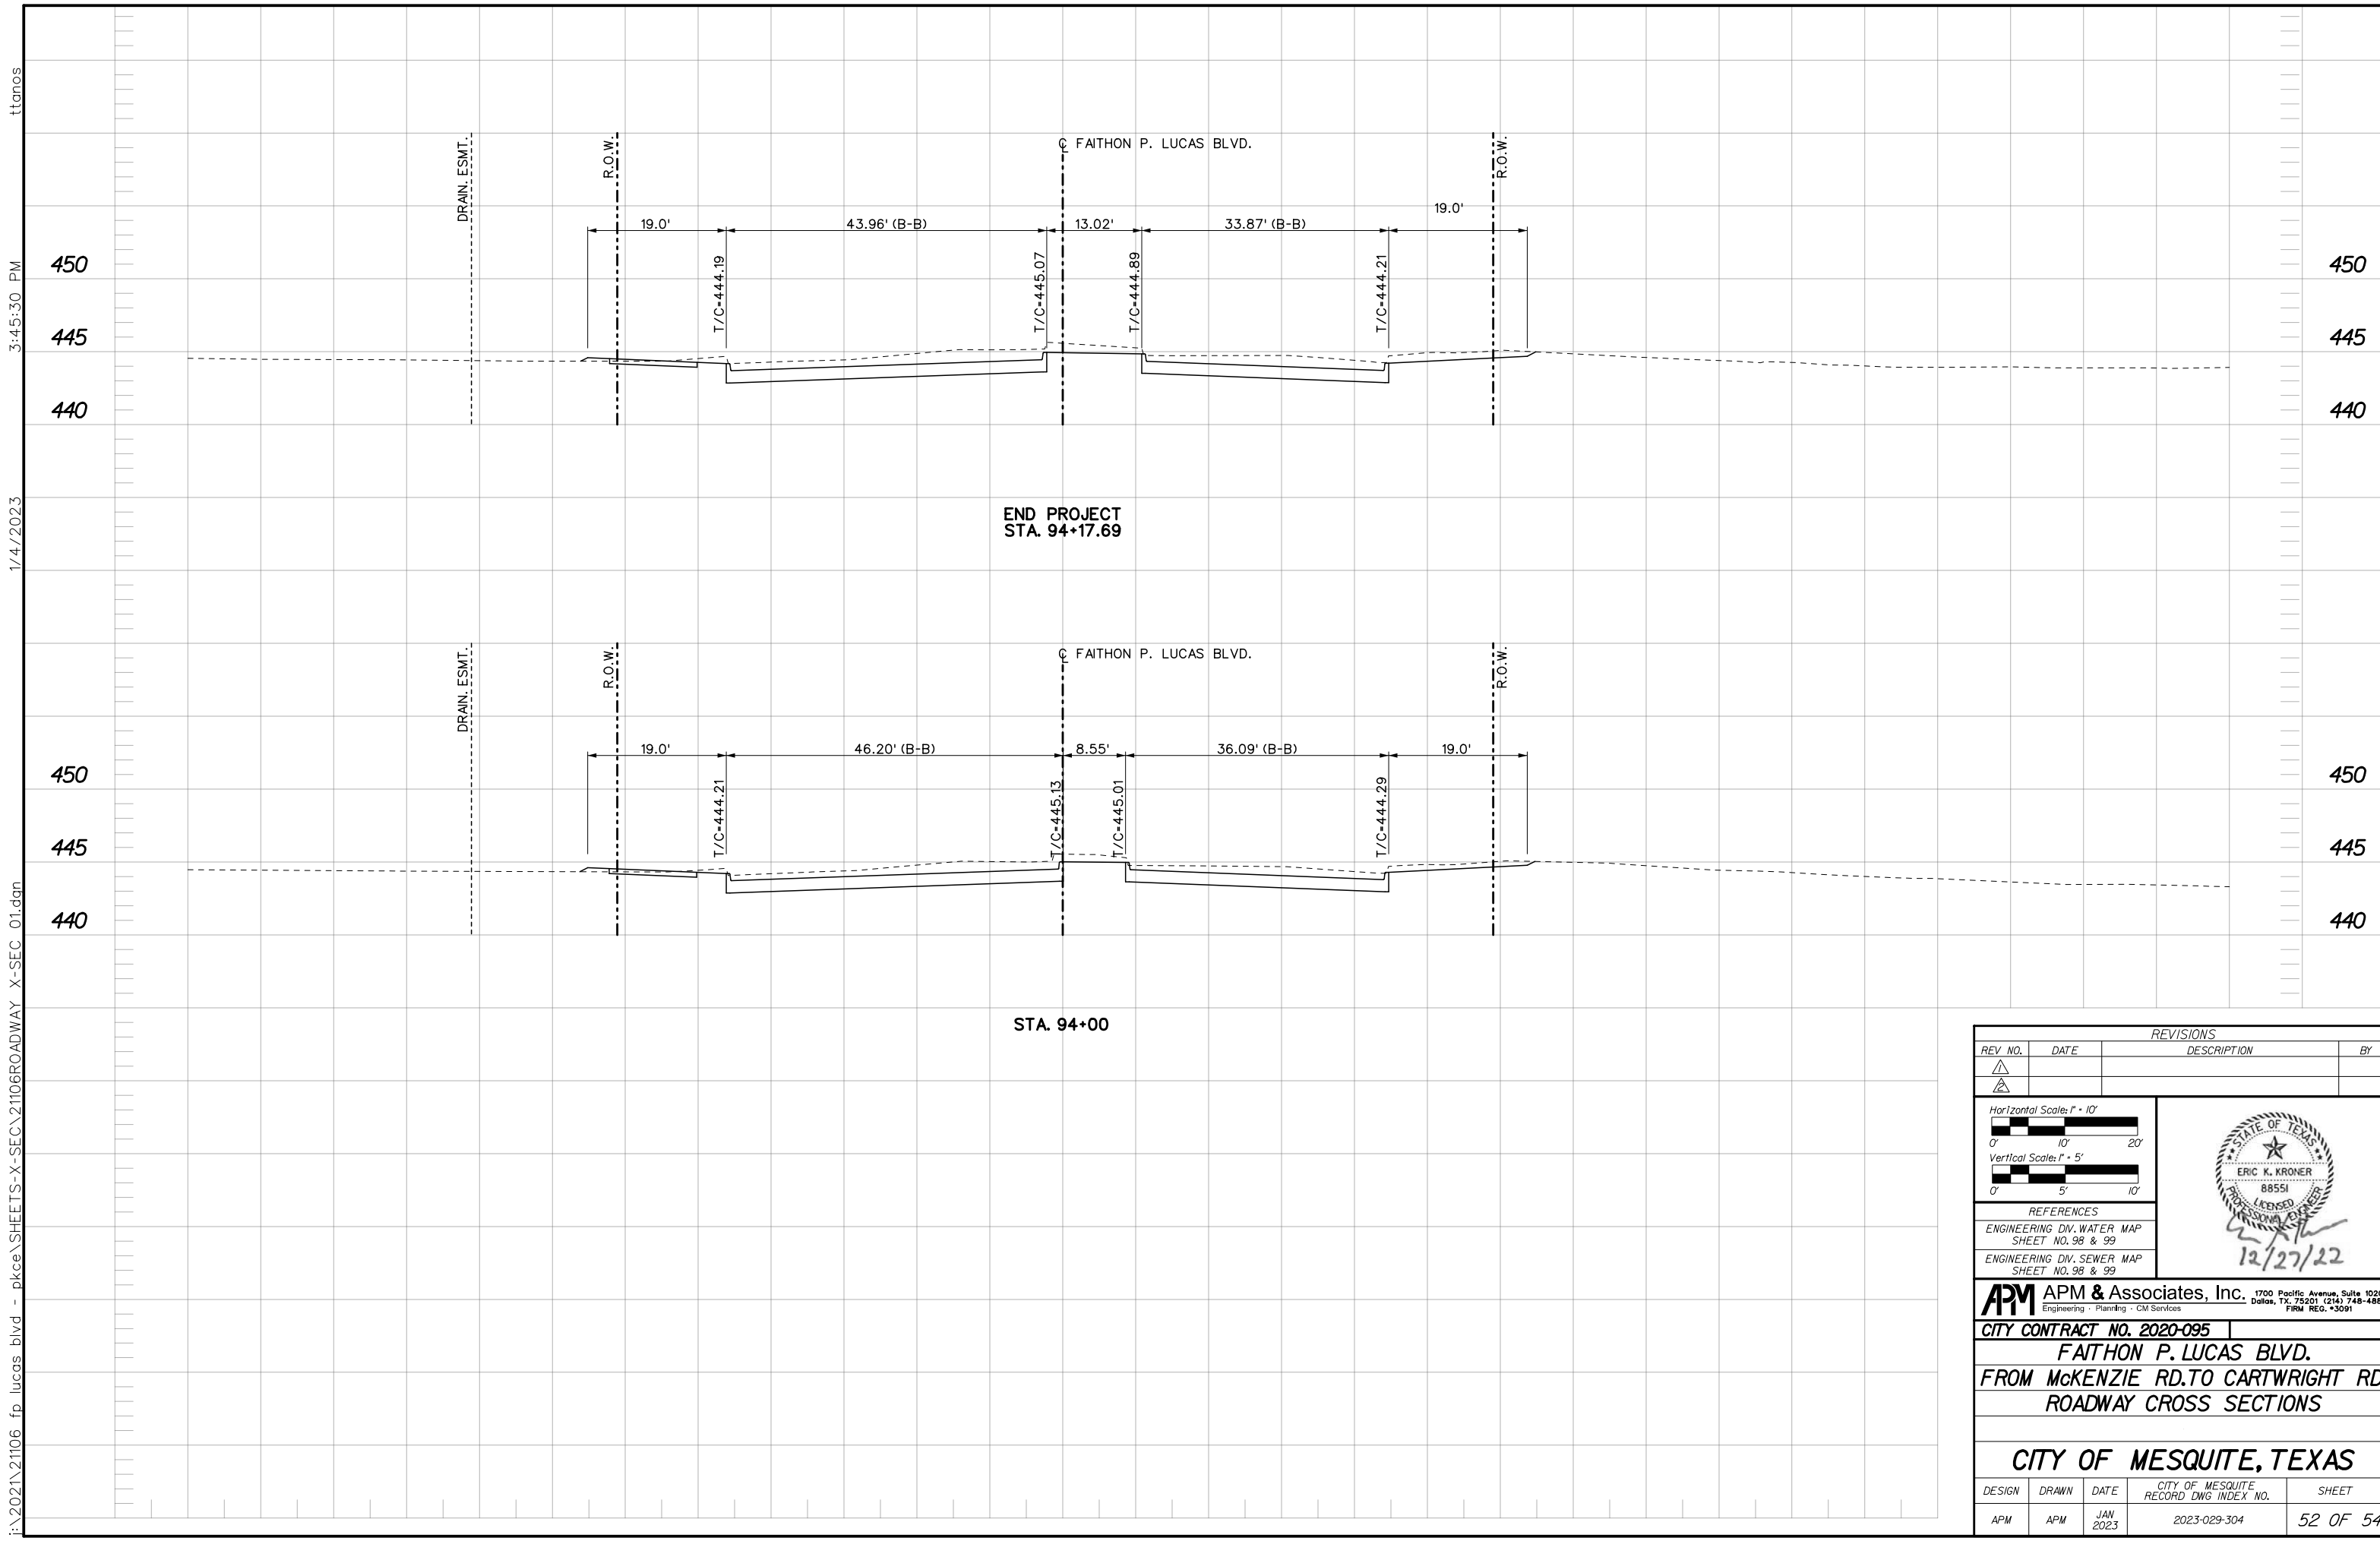

I:\2021\21106 fp lucas blvd - pkee\SHEETS-X-SEC\21106ROADWAY X-SEC\_01.dgn  
 1/4/2023 3:45:30 PM tlanos

REVISIONS			
REV. NO.	DATE	DESCRIPTION	BY
1			

Horizontal Scale: 1" = 10'

Vertical Scale: 1" = 5'

REFERENCES

ENGINEERING DIV. WATER MAP  
SHEET NO. 98 & 99

ENGINEERING DIV. SEWER MAP  
SHEET NO. 98 & 99

12/27/22

**APM** APM & Associates, Inc. 1700 Pacific Avenue, Suite 1020  
Engineering · Planning · CM Services Dallas, TX, 75201 (214) 748-4888  
FIRM REG. #3091

**CITY CONTRACT NO. 2020-095**


**FAITHON P. LUCAS BLVD.**

**FROM MCKENZIE RD. TO CARTWRIGHT RD.**

**ROADWAY CROSS SECTIONS**

CITY OF MESQUITE, TEXAS

DESIGN	DRAWN	DATE	CITY OF MESQUITE RECORD DWG. INDEX NO.	SHEET
APM	APM	JAN 2023	2023-029-304	52 OF 54

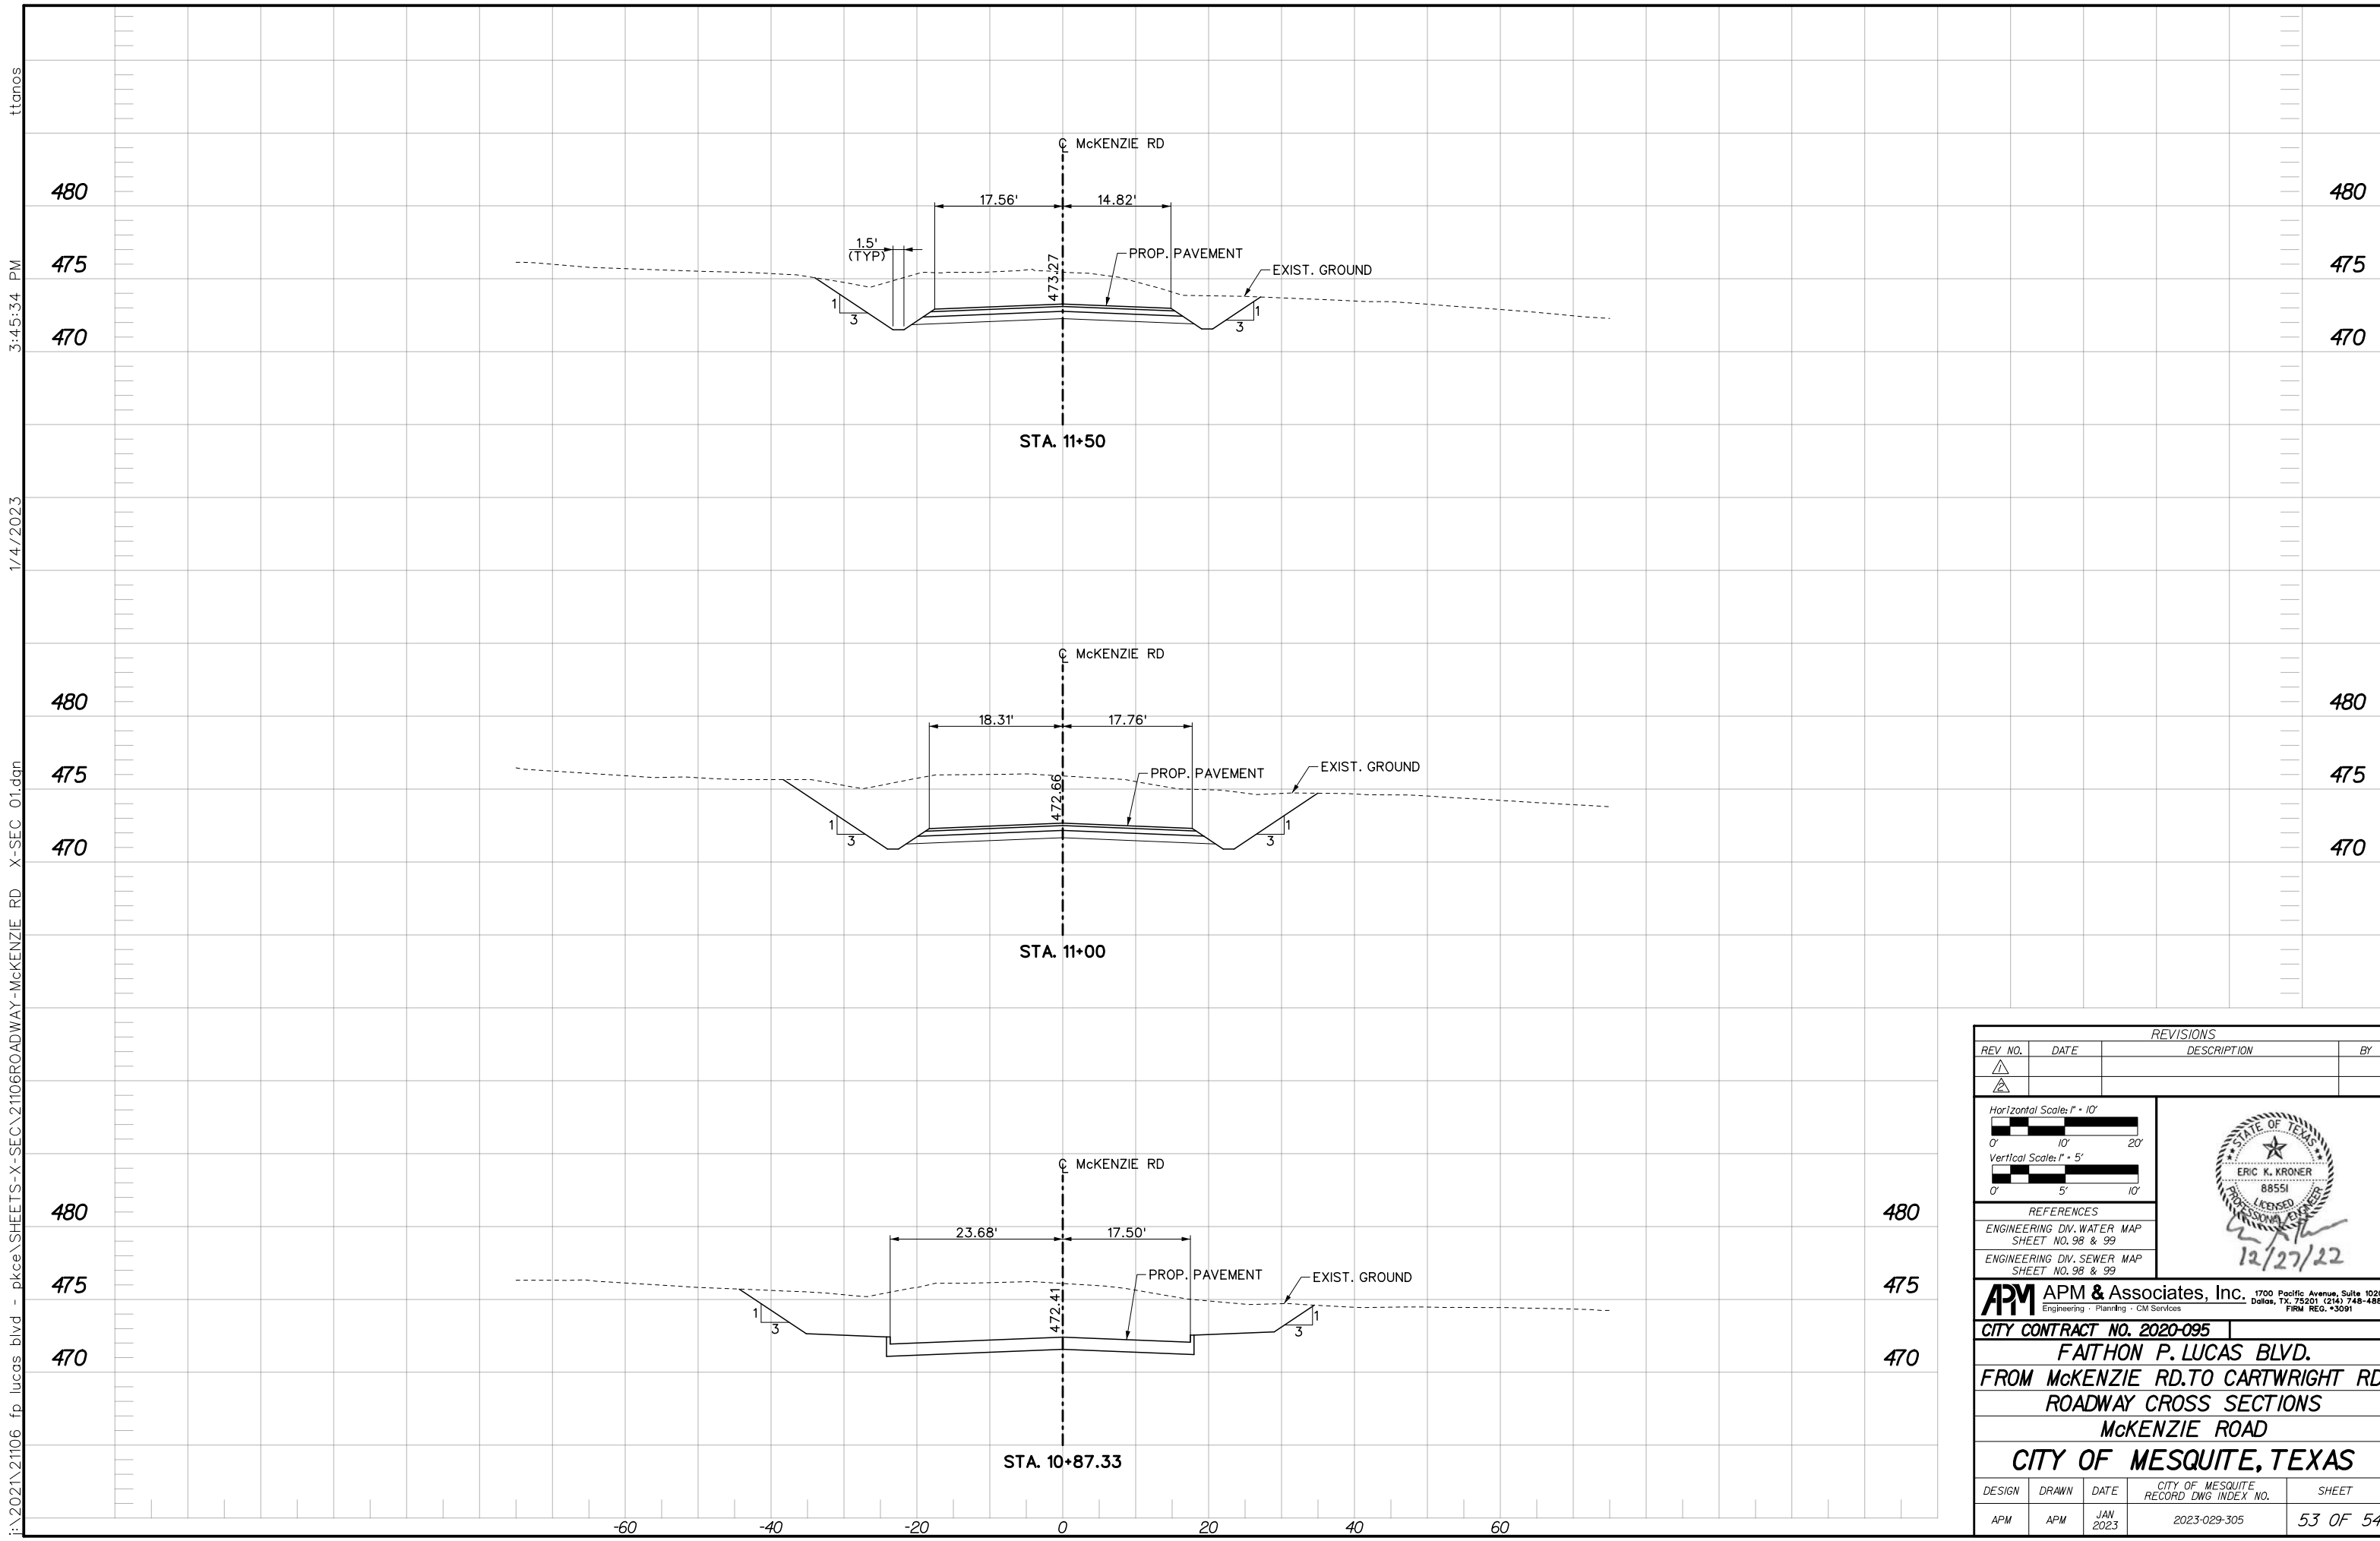

I:\2021\21106 fp lucas blvd - pkee\SHEETS-X-SEC\21106ROADWAY-McKENZIE RD X-SEC 01.dgn  
 1/4/2023 3:45:34 PM ttonos

REVISIONS			
REV. NO.	DATE	DESCRIPTION	BY

Horizontal Scale: 1" = 10'

Vertical Scale: 1" = 5'

REFERENCES

ENGINEERING DIV. WATER MAP SHEET NO. 98 & 99

ENGINEERING DIV. SEWER MAP SHEET NO. 98 & 99

12/27/22

**APM** APM & Associates, Inc. 1700 Pacific Avenue, Suite 1020  
 Engineering · Planning · CM Services Dallas, TX 75201 (214) 748-4888  
 FIRM REG. #3091


**CITY CONTRACT NO. 2020-095**

**FAITHON P. LUCAS BLVD.**  
**FROM McKENZIE RD. TO CARTWRIGHT RD.**  
**ROADWAY CROSS SECTIONS**  
**McKENZIE ROAD**

**CITY OF MESQUITE, TEXAS**

DESIGN	DRAWN	DATE	CITY OF MESQUITE RECORD DWG. INDEX NO.	SHEET
APM	APM	JAN 2023	2023-029-305	53 OF 54

I:\2021\21106 fp lucas blvd - pkee\SHEETS-X-SEC\21106ROADWAY-McKENZIE RD X-SEC 01.dgn 1/4/2023 3:45:38 PM ttonos

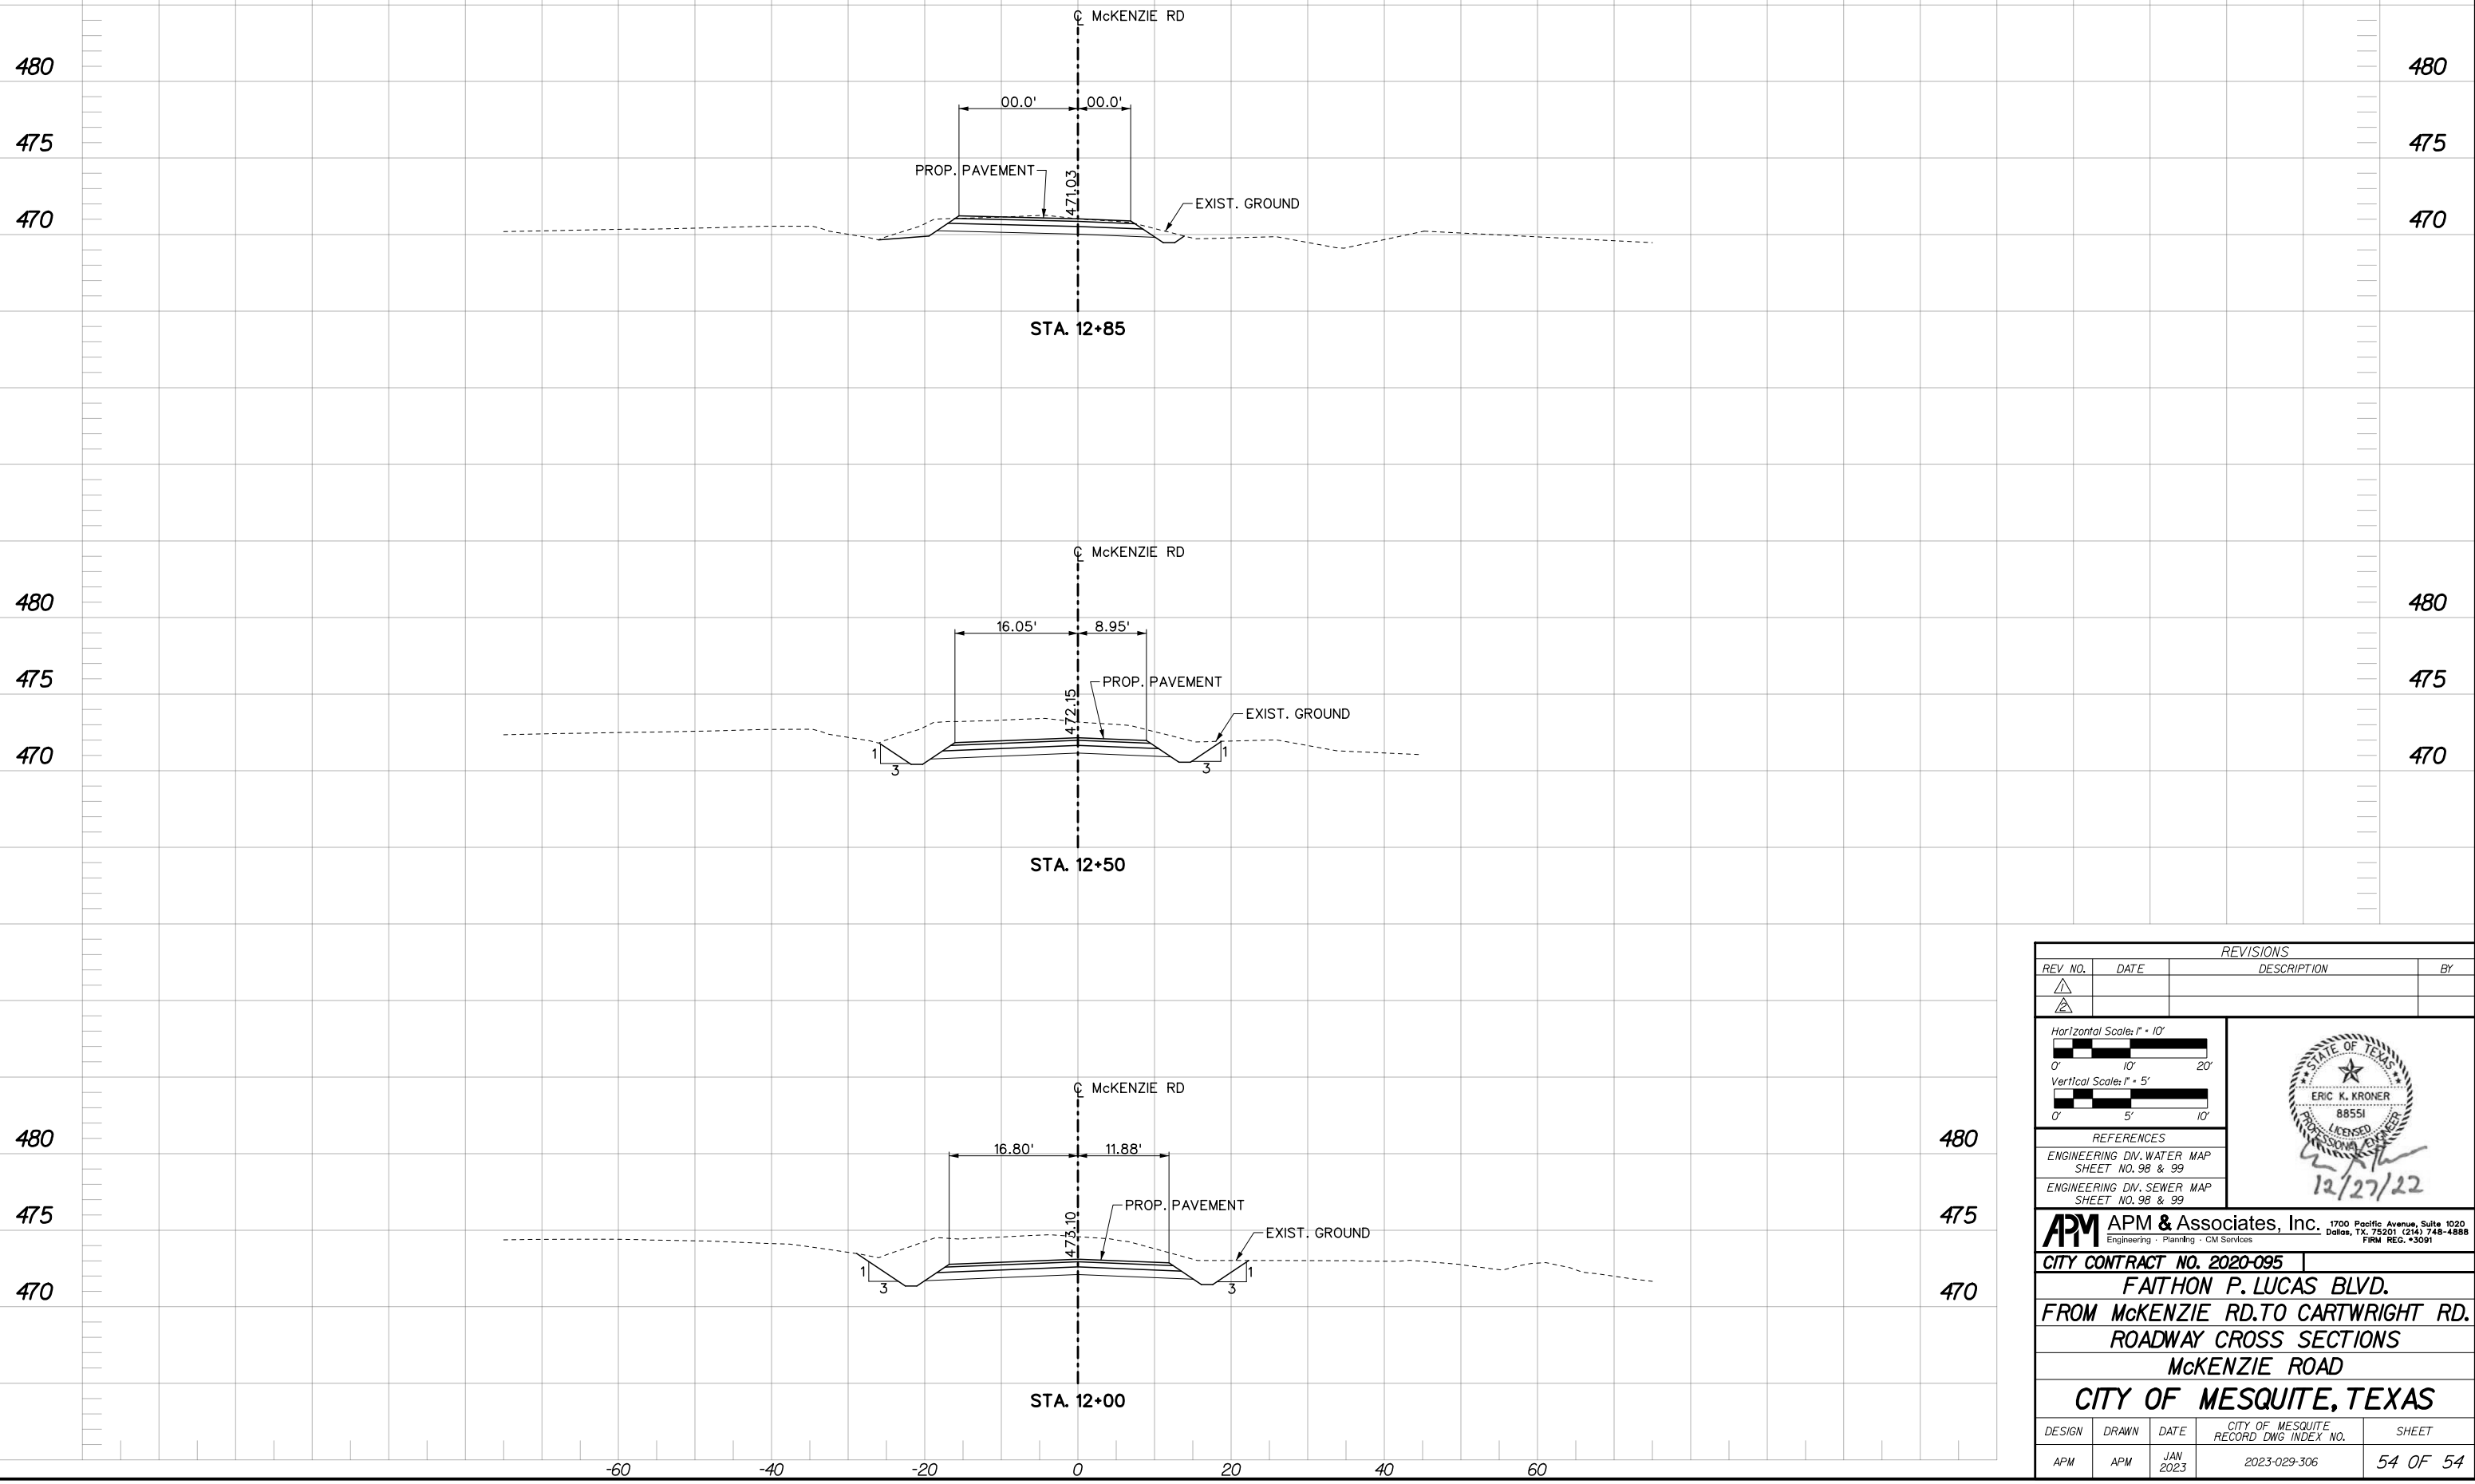

REVISIONS			
REV. NO.	DATE	DESCRIPTION	BY

Horizontal Scale: 1" = 10'

Vertical Scale: 1" = 5'

12/27/22

**REFERENCES**

ENGINEERING DIV. WATER MAP SHEET NO. 98 & 99

ENGINEERING DIV. SEWER MAP SHEET NO. 98 & 99

**APM APM & Associates, Inc.** 1700 Pacific Avenue, Suite 1020  
 Dallas, TX, 75201 (214) 748-4888  
 Engineering - Planning - CM Services FIRM REG. #3091

**CITY CONTRACT NO. 2020-095**

**FAITHON P. LUCAS BLVD.**

**FROM McKENZIE RD. TO CARTWRIGHT RD.**

**ROADWAY CROSS SECTIONS**

**McKENZIE ROAD**

**CITY OF MESQUITE, TEXAS**

DESIGN	DRAWN	DATE	CITY OF MESQUITE RECORD DWG. INDEX NO.	SHEET
APM	APM	JAN 2023	2023-029-306	54 OF 54