




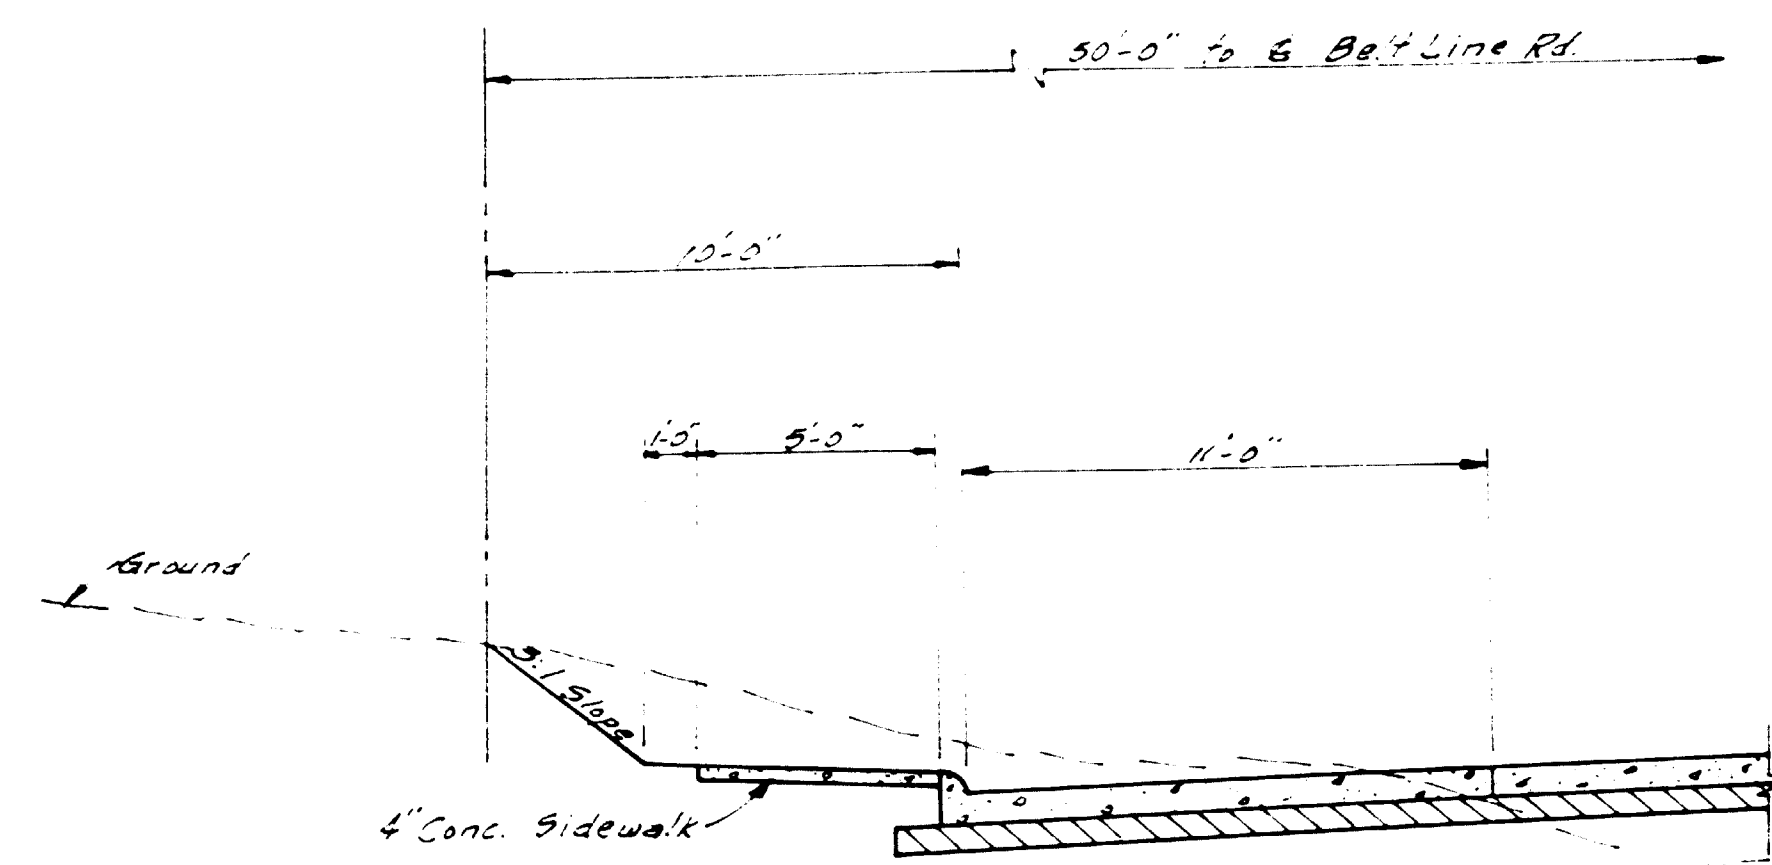

5' Conc. Walk

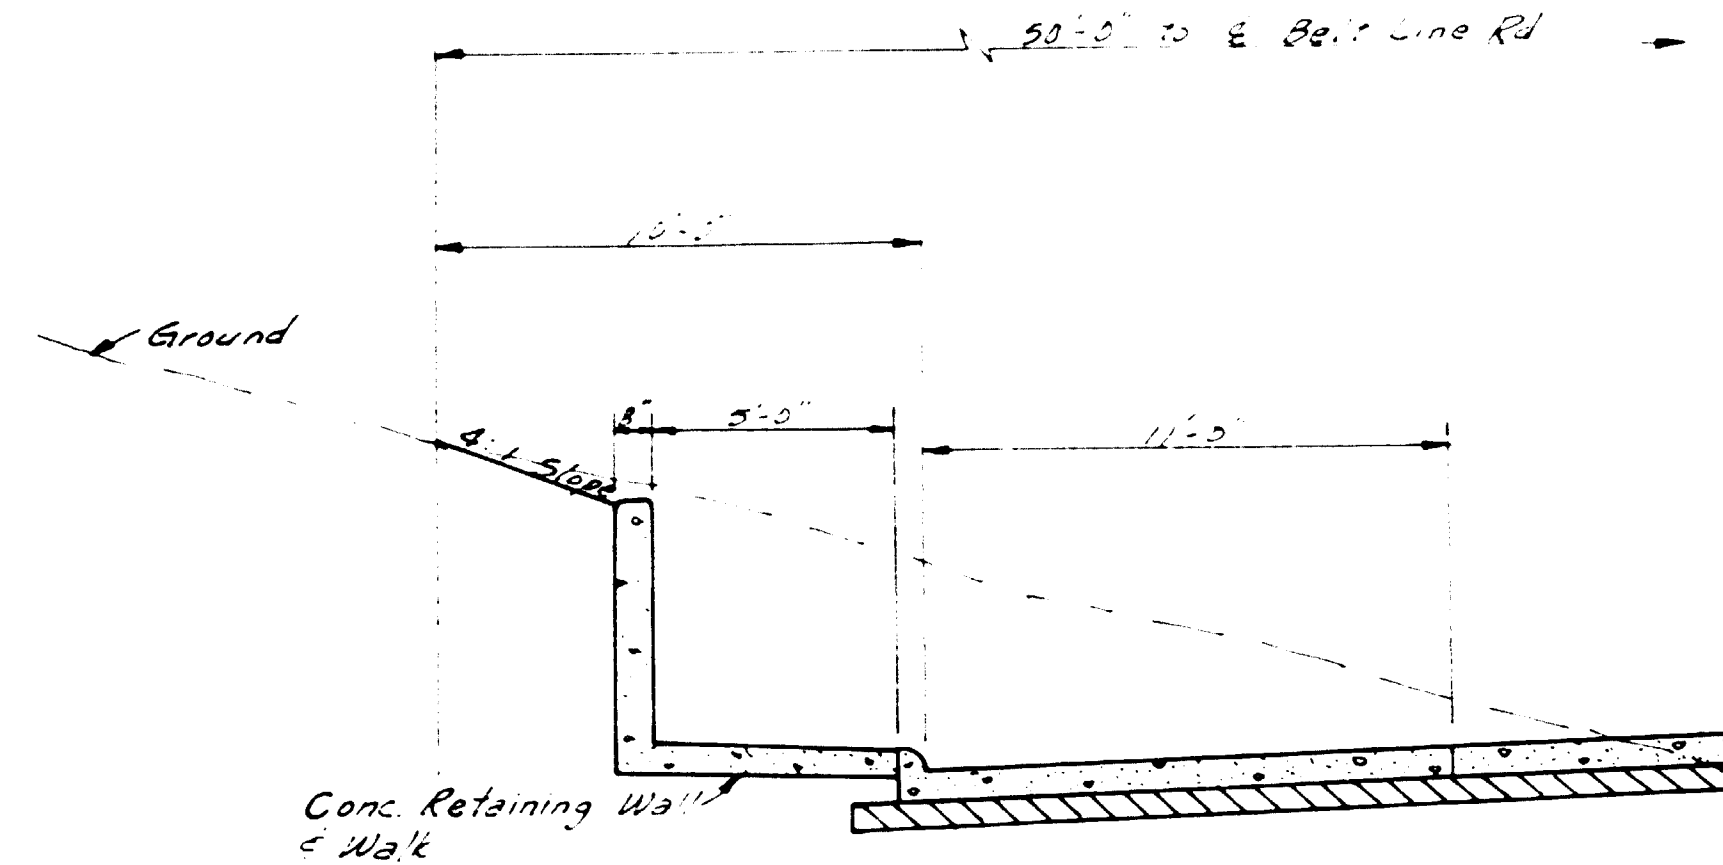


5' Conc. Walk with Retaining Wall

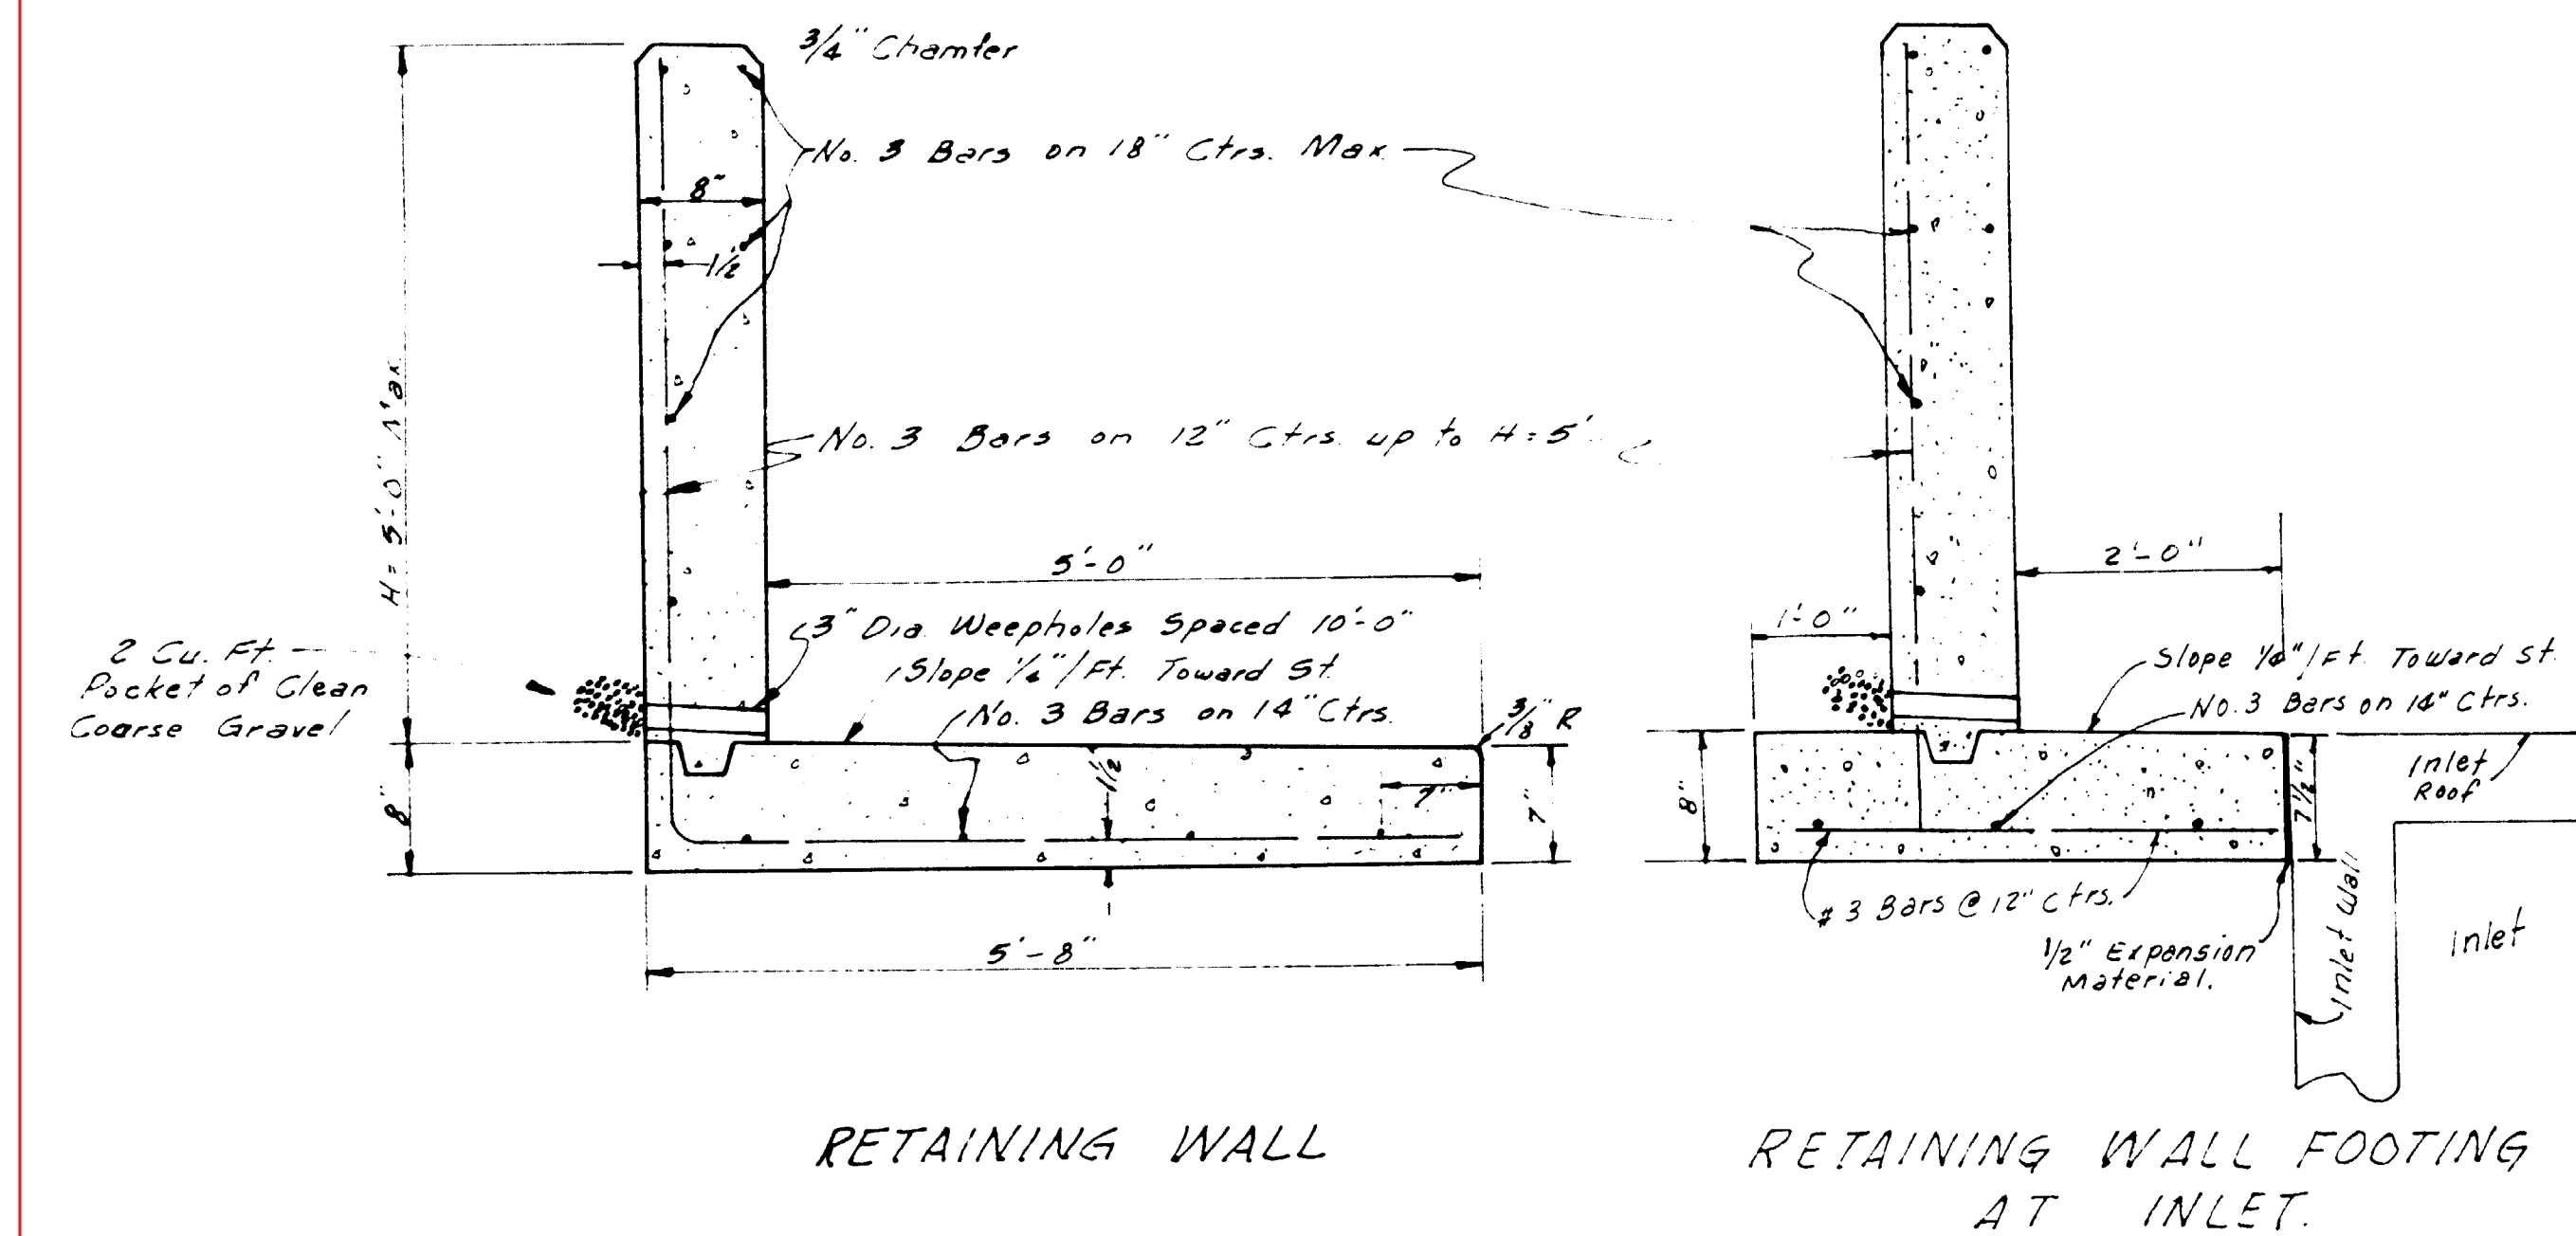


RETAINING WALL


RETAINING WALL FOOTING AT INLET

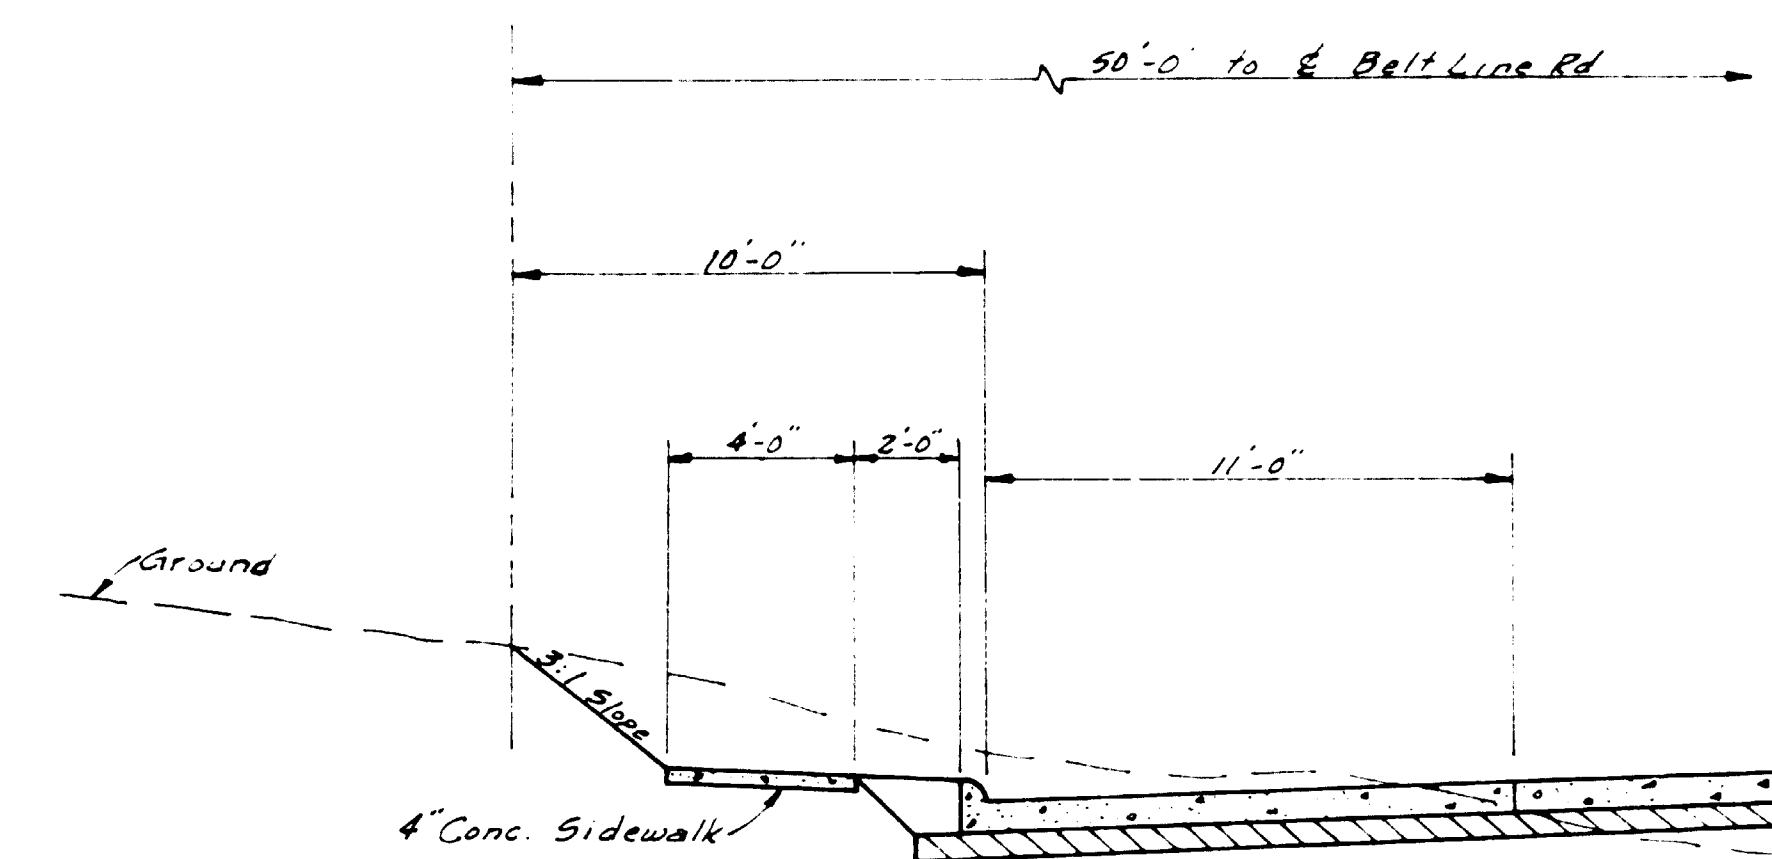


4' Conc. Walk

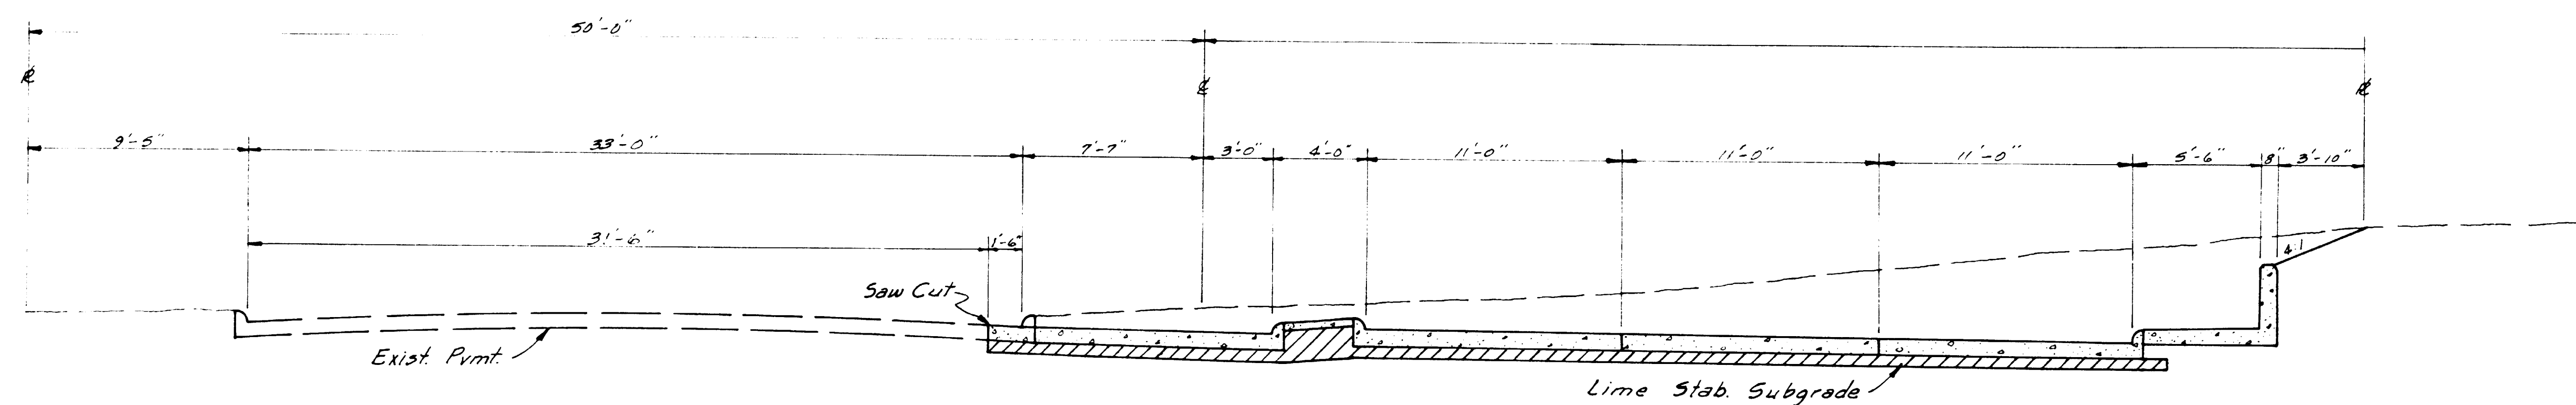


TYPICAL SECTION
STA. 102+50

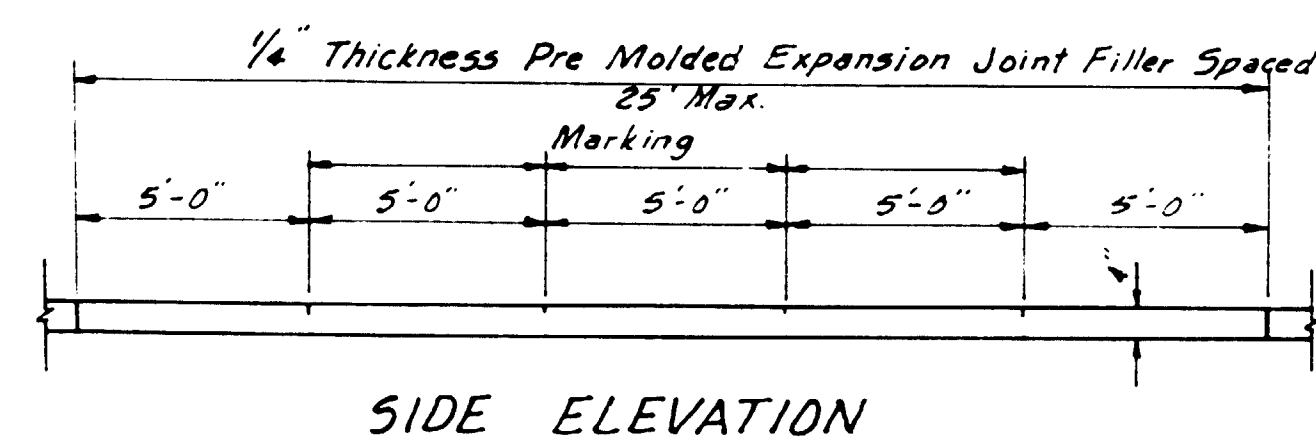

SIDE ELEVATION

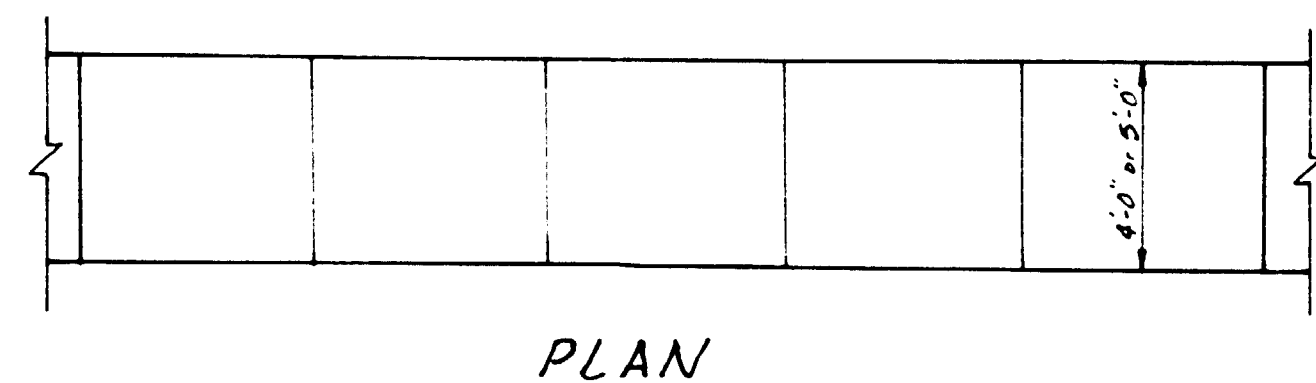

PLAN

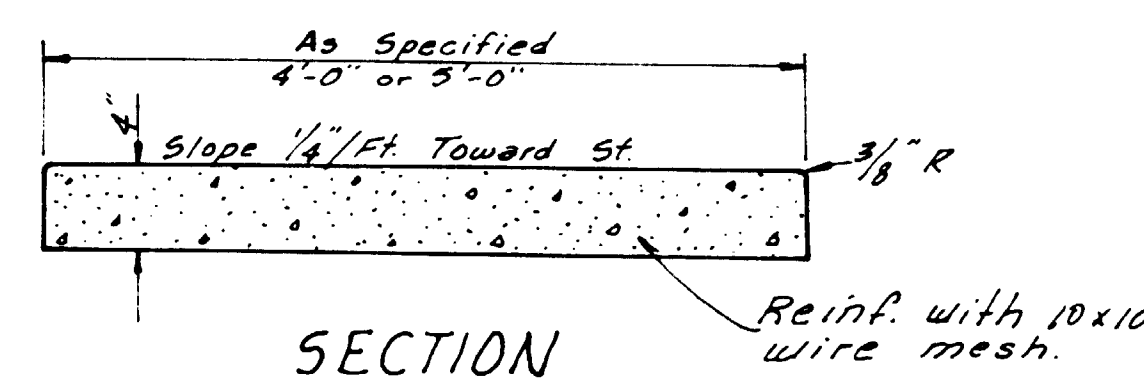

SECTION

CONCRETE SIDEWALK

BELT LINE ROAD						
PAVING						
SECTION DETAILS						
DEPARTMENT OF PUBLIC WORKS						
COUNTY OF DALLAS, TEXAS						
DESIGN	DRAWN	DATE	SCALE	NOTES	FILE	NO.
C.S.C.	J.S. M.L.	MAR. 73			69086	3